

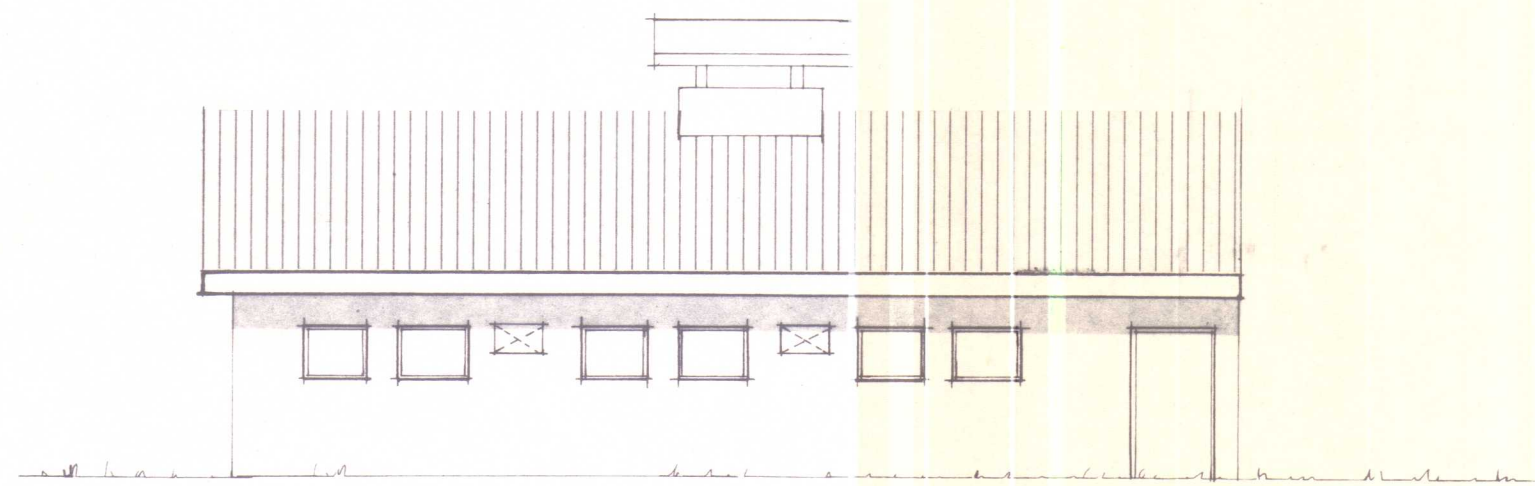
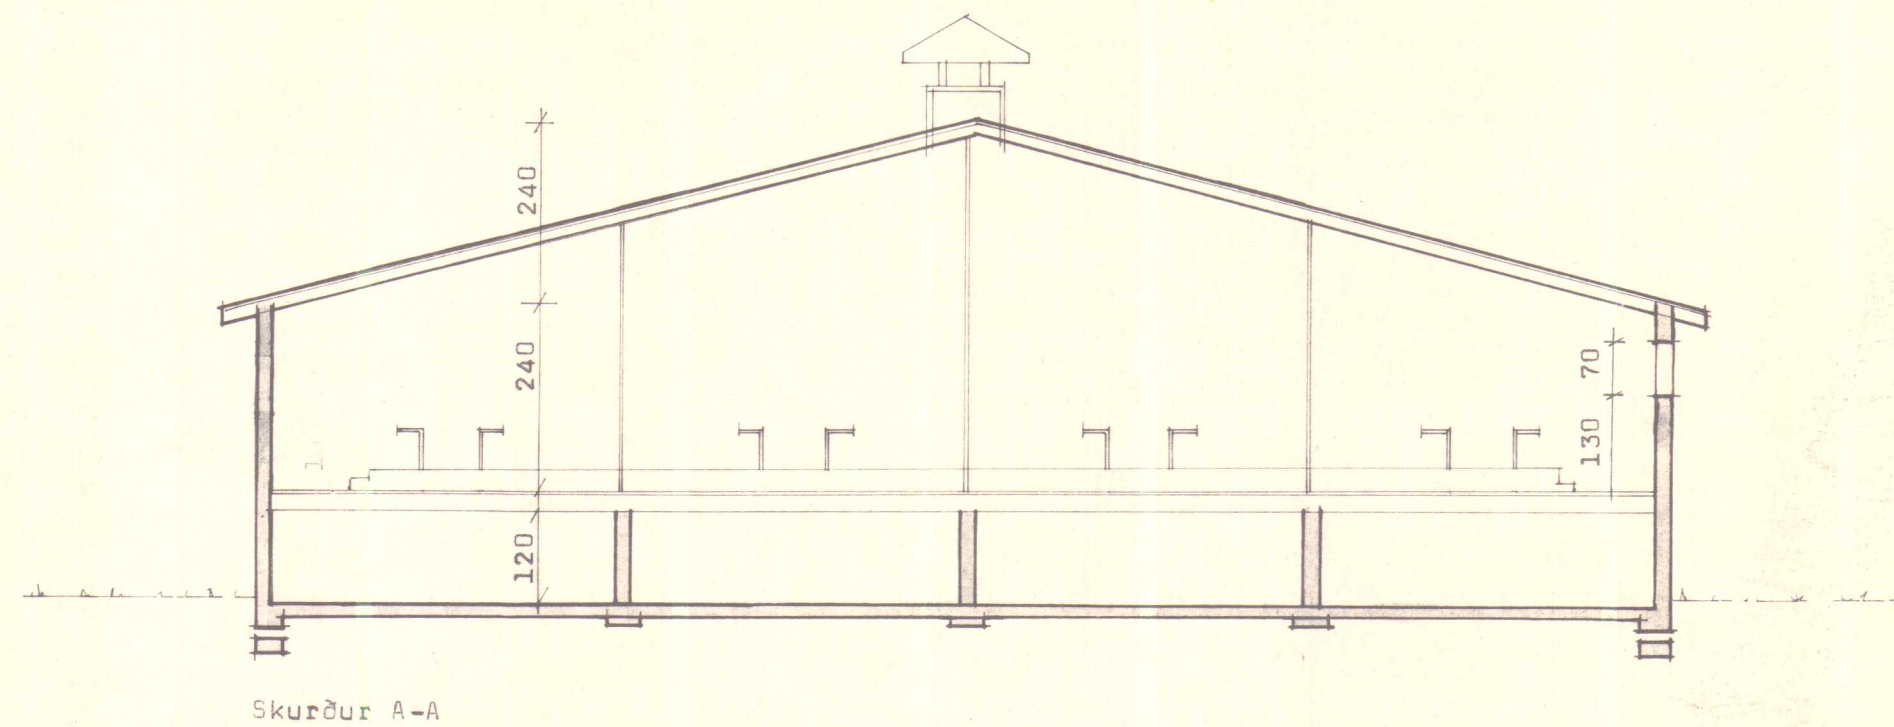


Teikning samþykkt.
Byggingaleyfi veitt í bygginga-
nefnd þorkelshólshrepps
16. júlí 1982.
Fh. byggingarnefnda
Helgi Axelsson

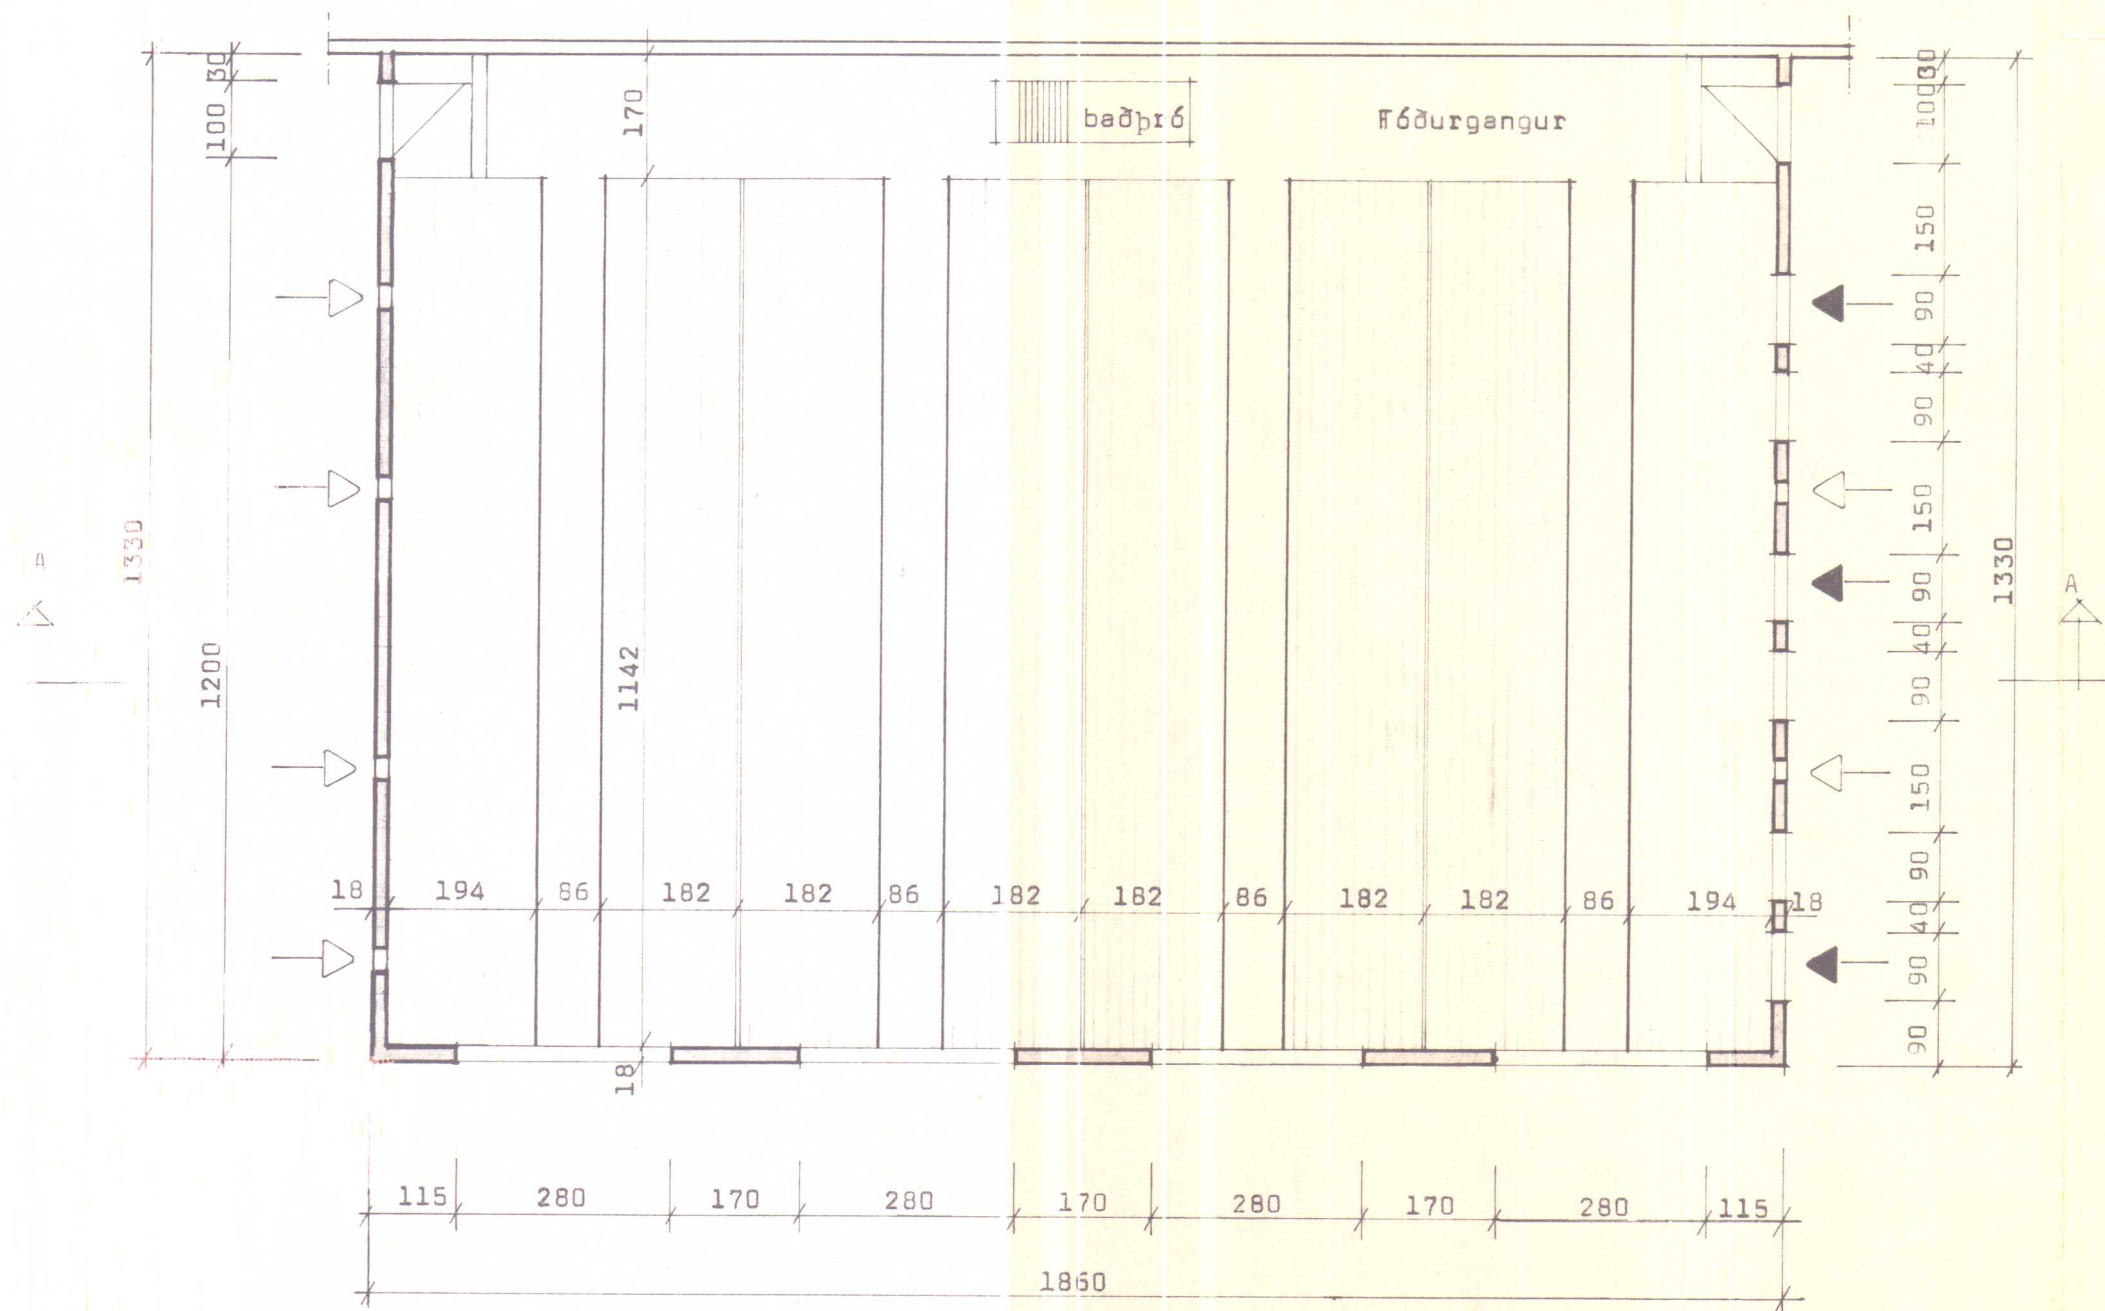

glært báruplast
standandi timurklæðning

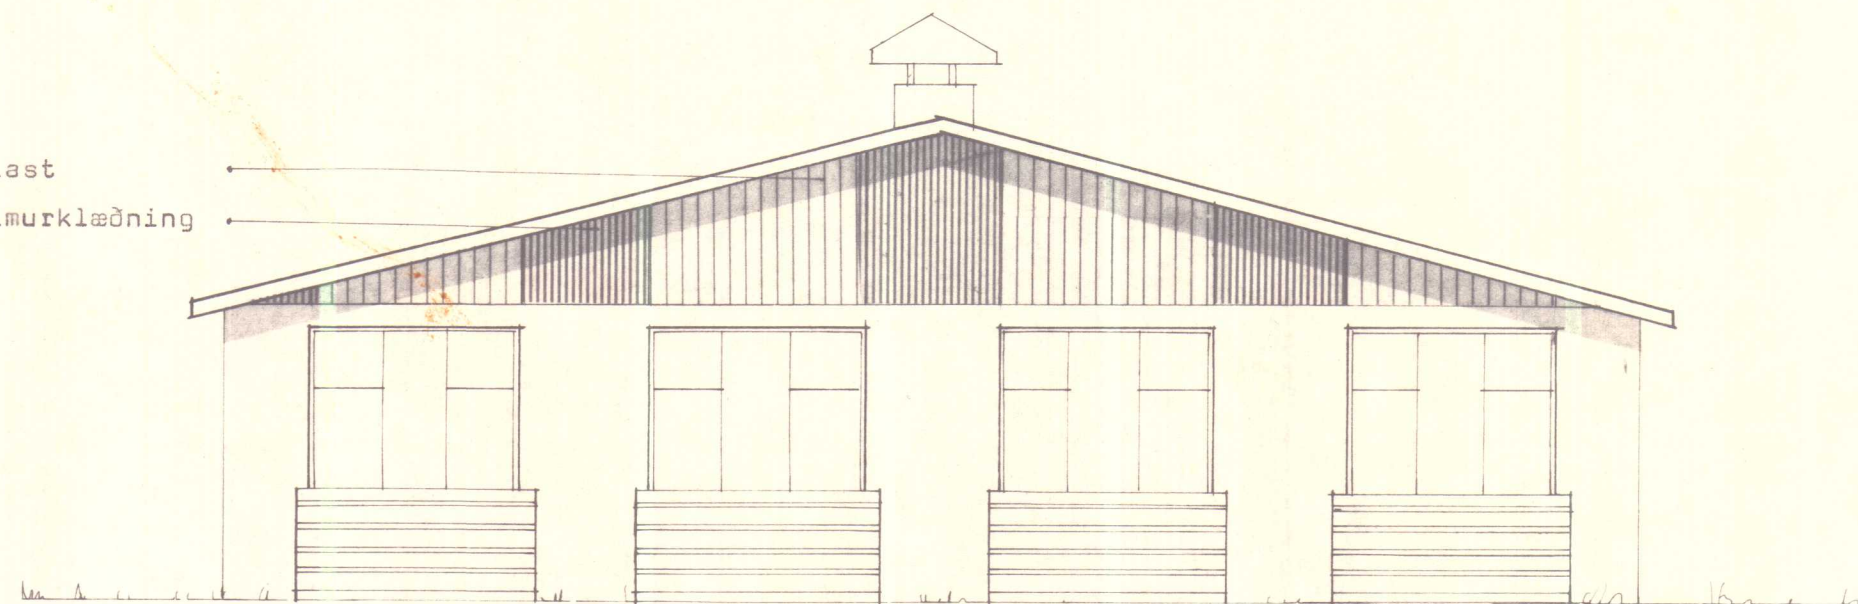

opnlegir gluggar
loftinnfeksop

BREYTINGAR OHEIMILAR, NEMA MEÐ
SAMÞYKKI TEIKNISTOFUNNAR.

SKANNAD

ÓHEIMILT ER AD HITJA FRAM-
KVÆMDI FÜR EN DURDAR-
MOLSTEIN IN'AR LIOGJA FÜRIR

BL BYGGINGASTOFNUN LANDBÚNADARINS
LAUGAVEGI 120, REYKJAVÍK, SÍMI 25444

LITLAHLÍÐ, ÞORKELSHÓLSHR., V-HÖN.

Fjérhús Mál: 247.4 m² 890.5 m³

Grunnmynd, Skurður, Ótlit. 245 kindur

TEIKN. NR. 20-4043

BREYTT FRÁ

MÆLIKVARDI 1:100

DAGSETNING 05.06.81

TEIKNAD Guðrún St.

Guðrún St.