


Samþykkt í byggnáðfund

3. marz 1982


BYGGINGARFULLTRÚNING
HVAMMSTANGA
Ólafur Jakobsson

1100
360 20 340 20 360
80 220 60 140 80 80 60 220 60

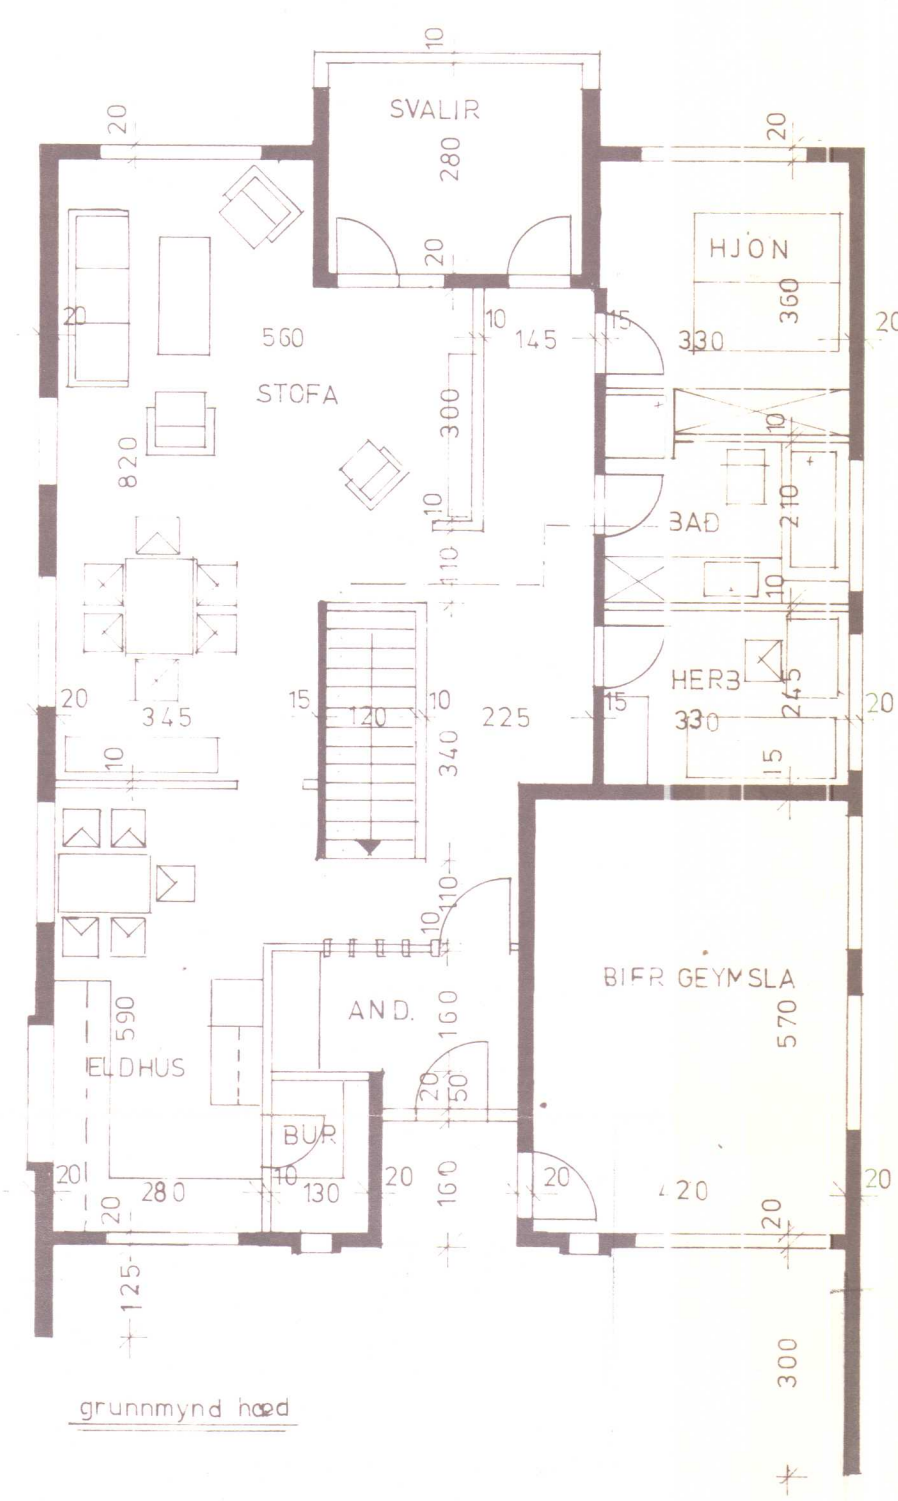

20 70 180 70 60 60 180 60 40 30 260
20 440 180 40 1100

1100
380 340 380 20
300 80 220 80 140 80 80 220 60

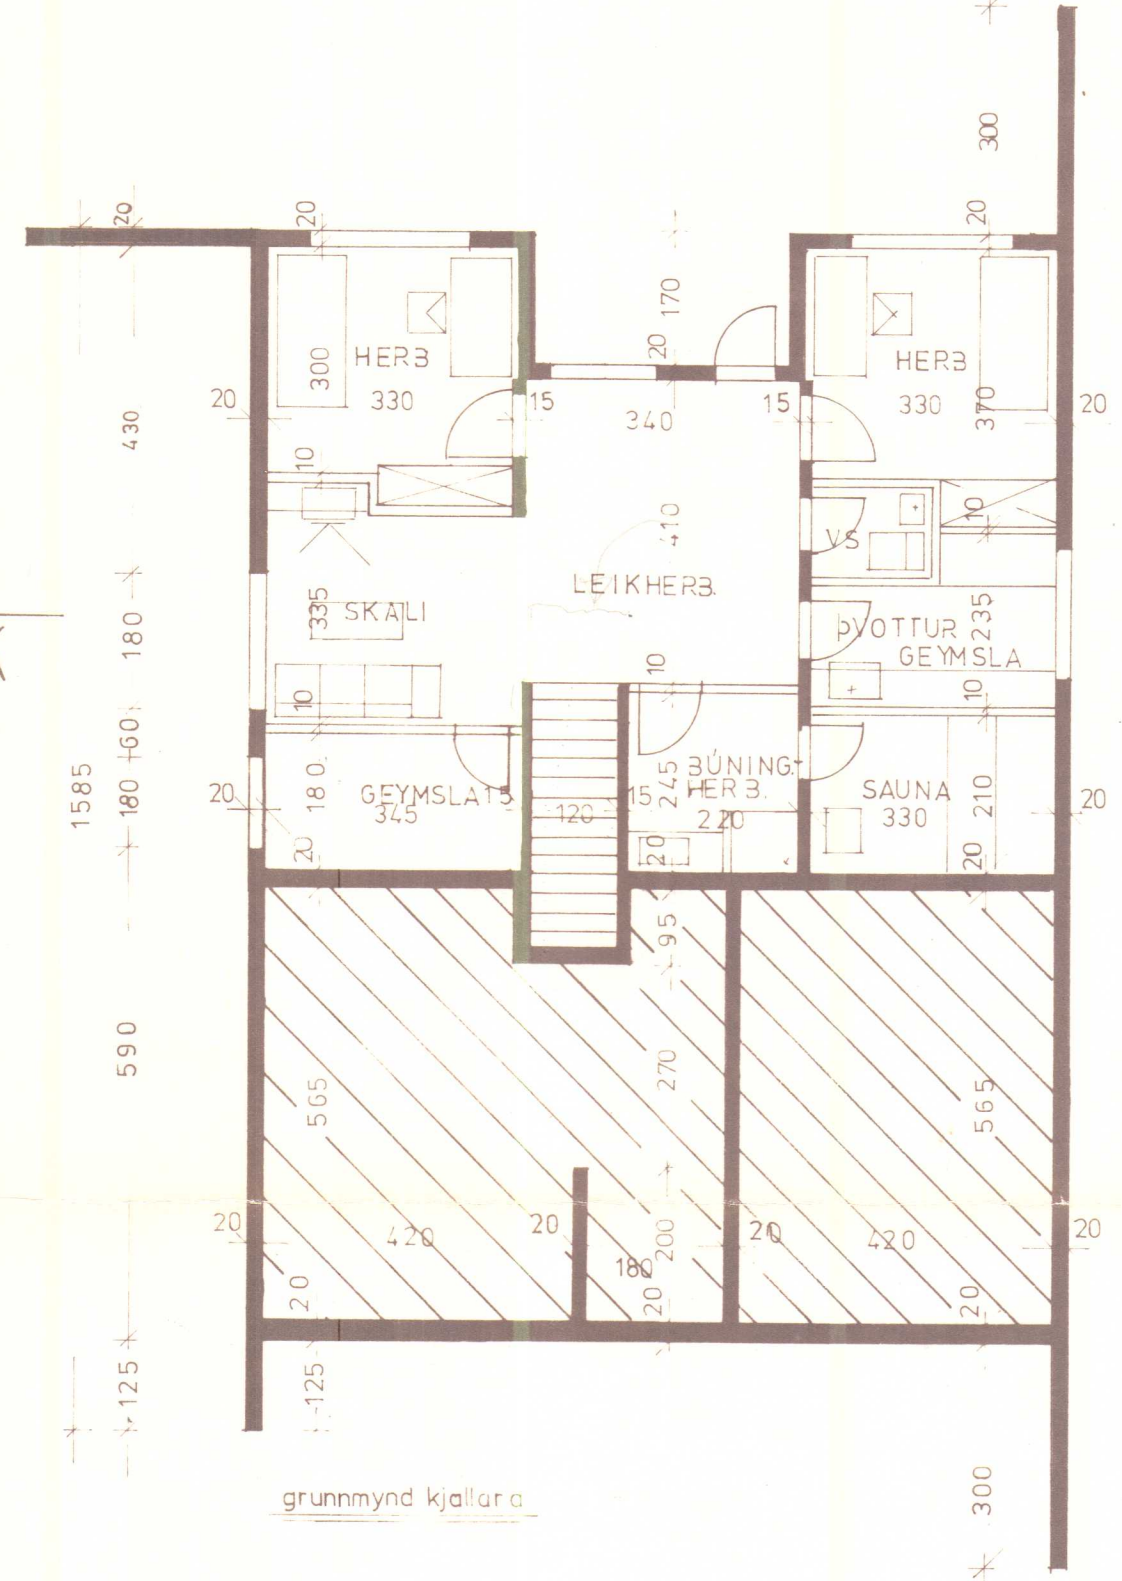


20 1060 20
1100

SKÝRINGAR:

HÚS BRÚTTÓ	152,0 m ²
ÍBUD 1HÆÐ NETTÓ	107,0 m ²
ÍBUD KJALLARA	28,0 m ²
ÍBUD SAMT	135,0 m ²
BIER. G. NETTÓ	24,0 m ²
LÖB	
NÝTINGARHLUTFALL	

BAKARABREKKA

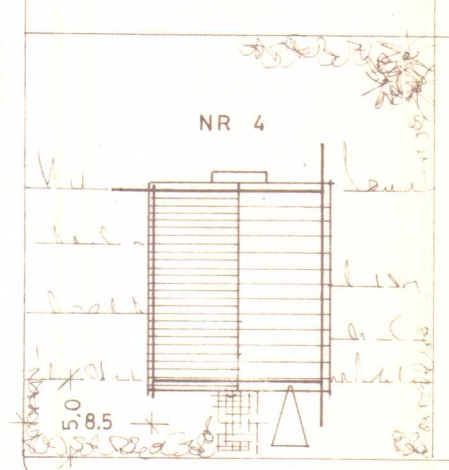

MÁNAGATA

afstöðumynd

SKANNAR

KVARDI Teiknistofa Skúlatúni 6, 3.h. Reykjavík Símar (91) 25491 og (91) 14185		
VERKEFNI MÁNAGATA 4, HVAMMSTANGA	KVARDI 1:100	VERK NR. 8202
	DAGS. JAN'82	TYPANR. I 30
	TEIKN. GG RI	TEIKN.NR.
HEITI GRUNNMYNDIR AFSTÖÐUMYND	REIKN.	A-2






Gísli Gunnarsson

Samþykkt í byggingarúð

3. marz 1982

BYGGINGARFULLTRÖNN
HVAMMSTANGA

Ólafur Jakobsson

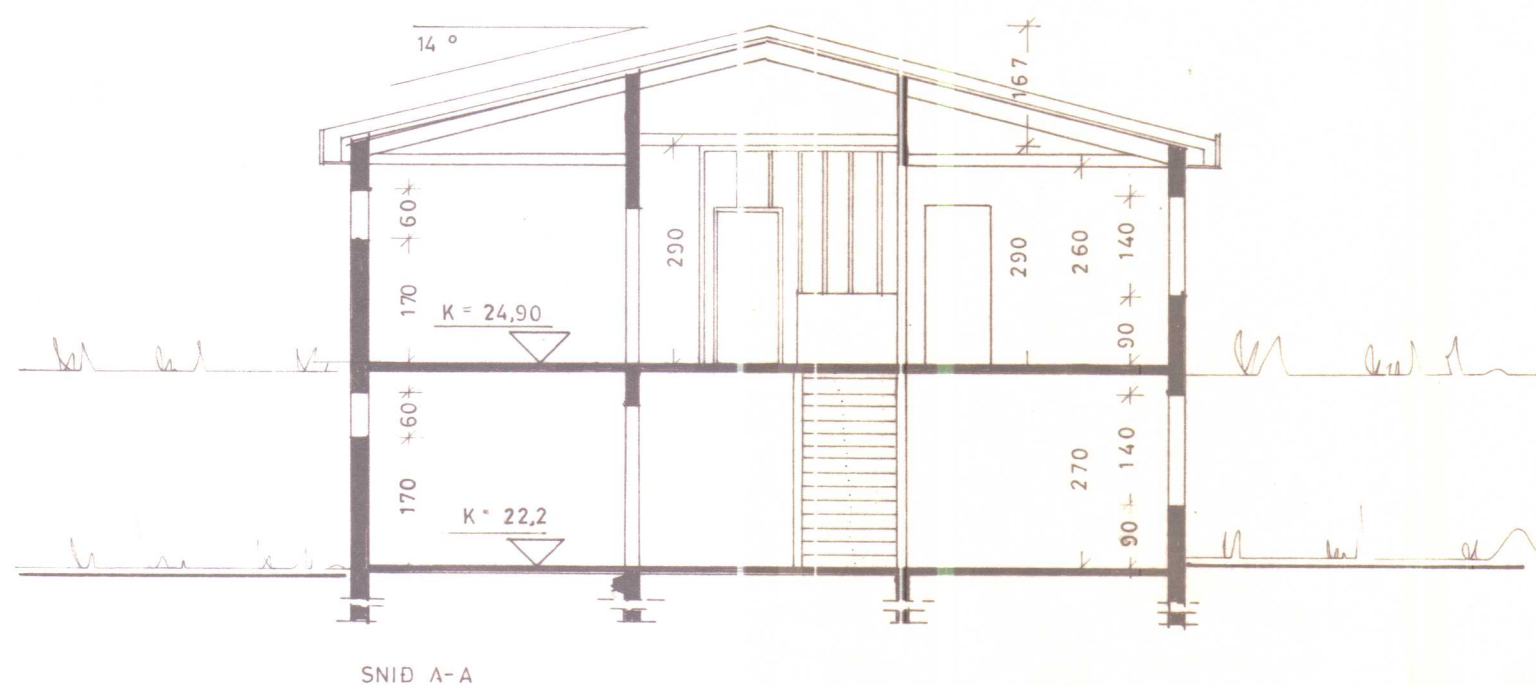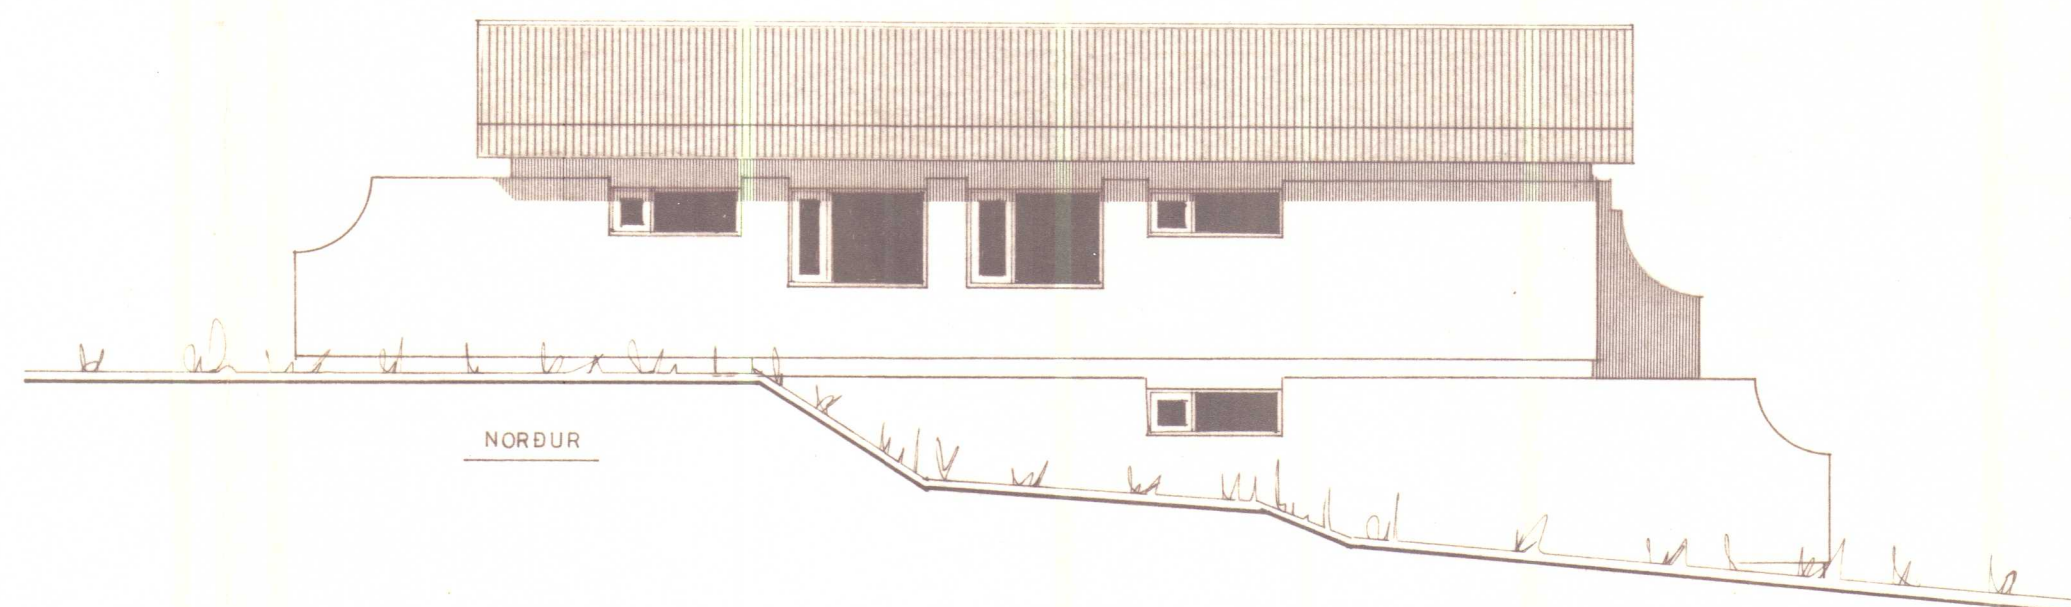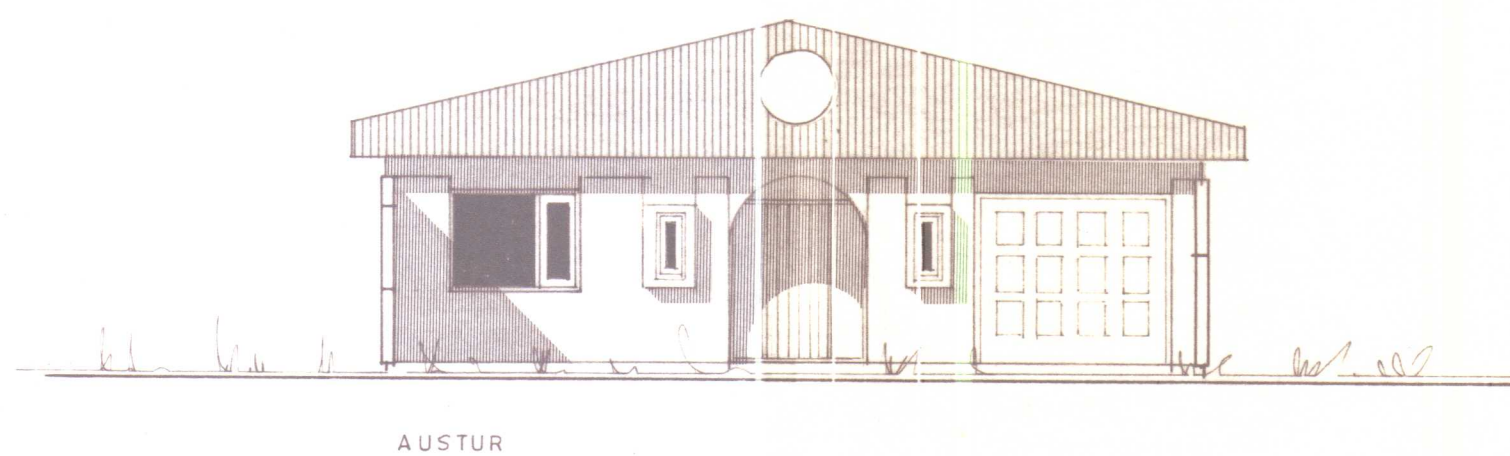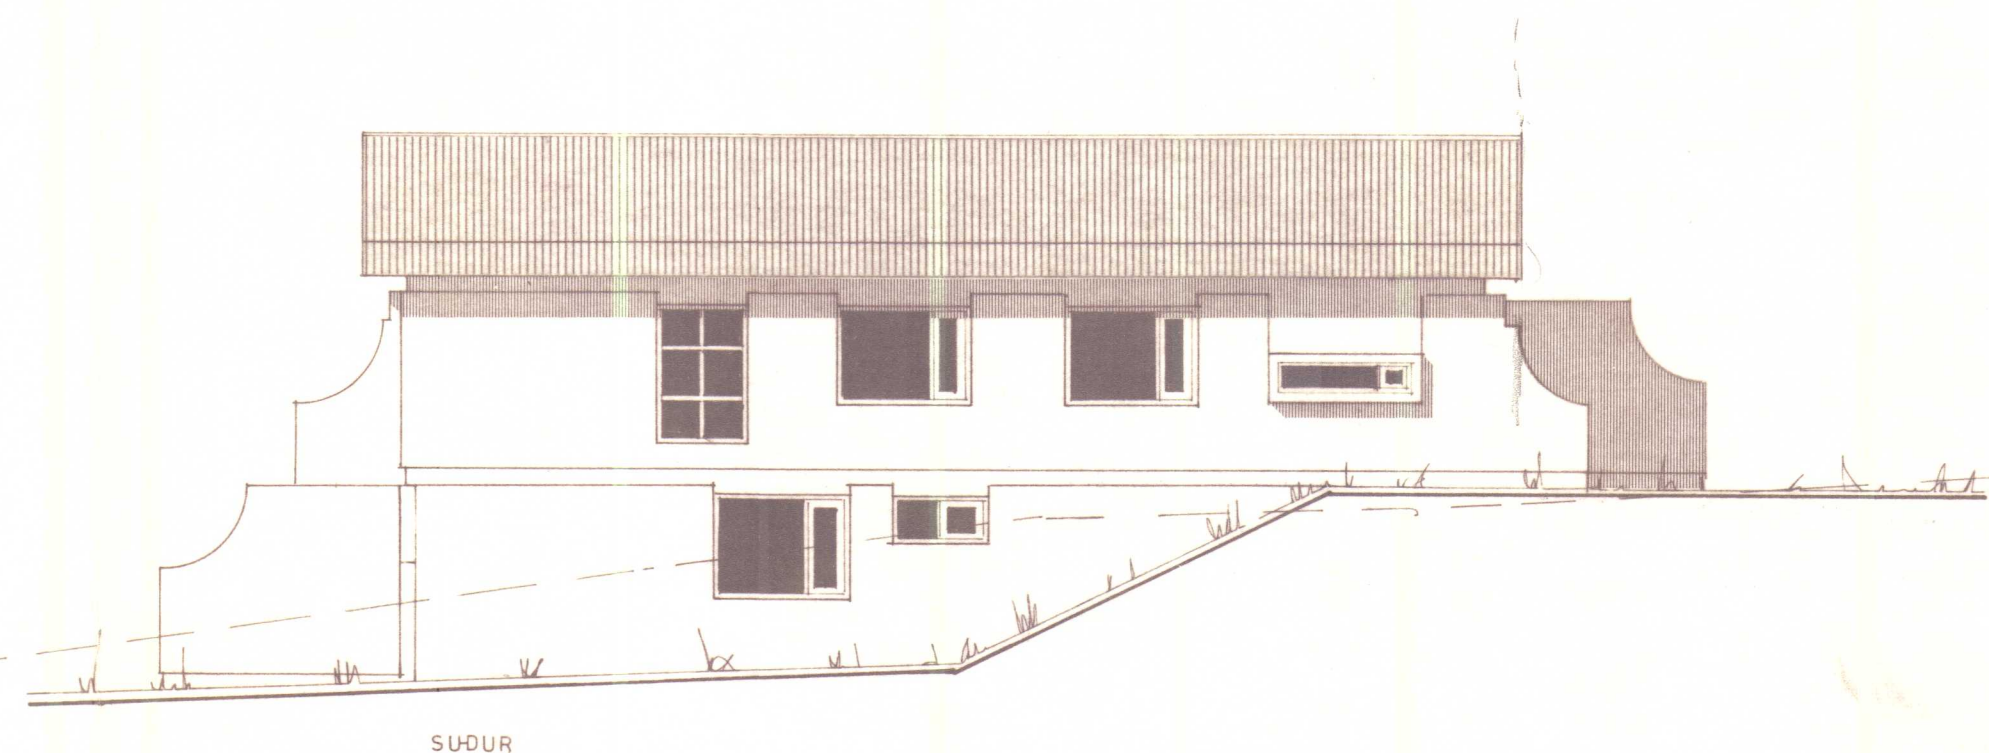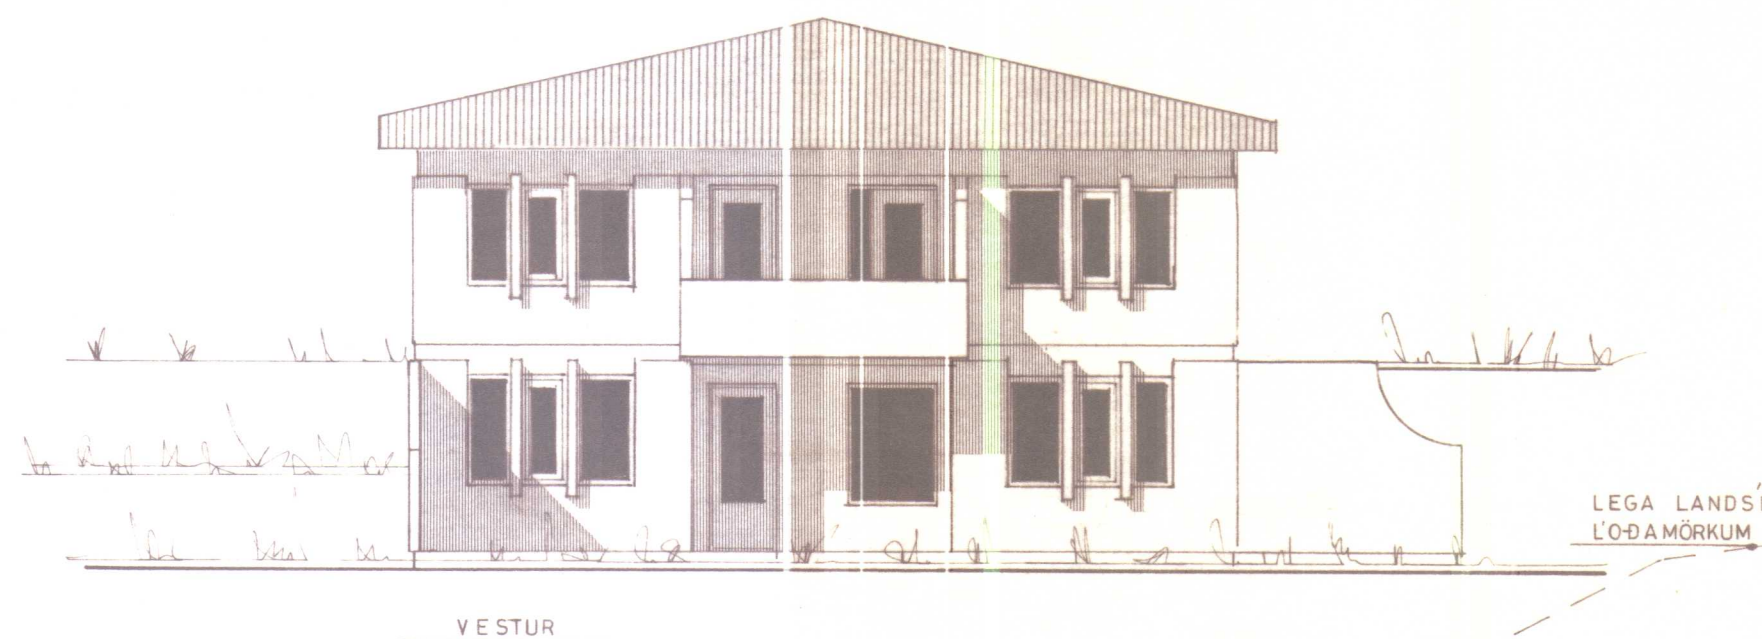

SKANNAD

KVARDI Teiknistofa Bolholti 6, 3.h. Reykjavík Sími (91) 82414

VERKEFNI	MANAGATA 4 HVAMMSTANGA	KVARDI 1:100	VERK NR. 8202
		DAGS. JAN '82	TYPANR. 1:30
HEITI	ÚTLITSMYNDIR SNID	TEIKN. RI GG	TEIKN.NR.
		REIKN.	A-1

Ólafur Jakobsson