


MÁNAGATA 6 HVAMMSTANGA

Samp. á ábyrgt lóf.
16. júlí 1981
BYGGINGARFULLTRÚINN
HVAMMSTANGA
Ólafur Jónsson



Grunnmynd efri hæðar.

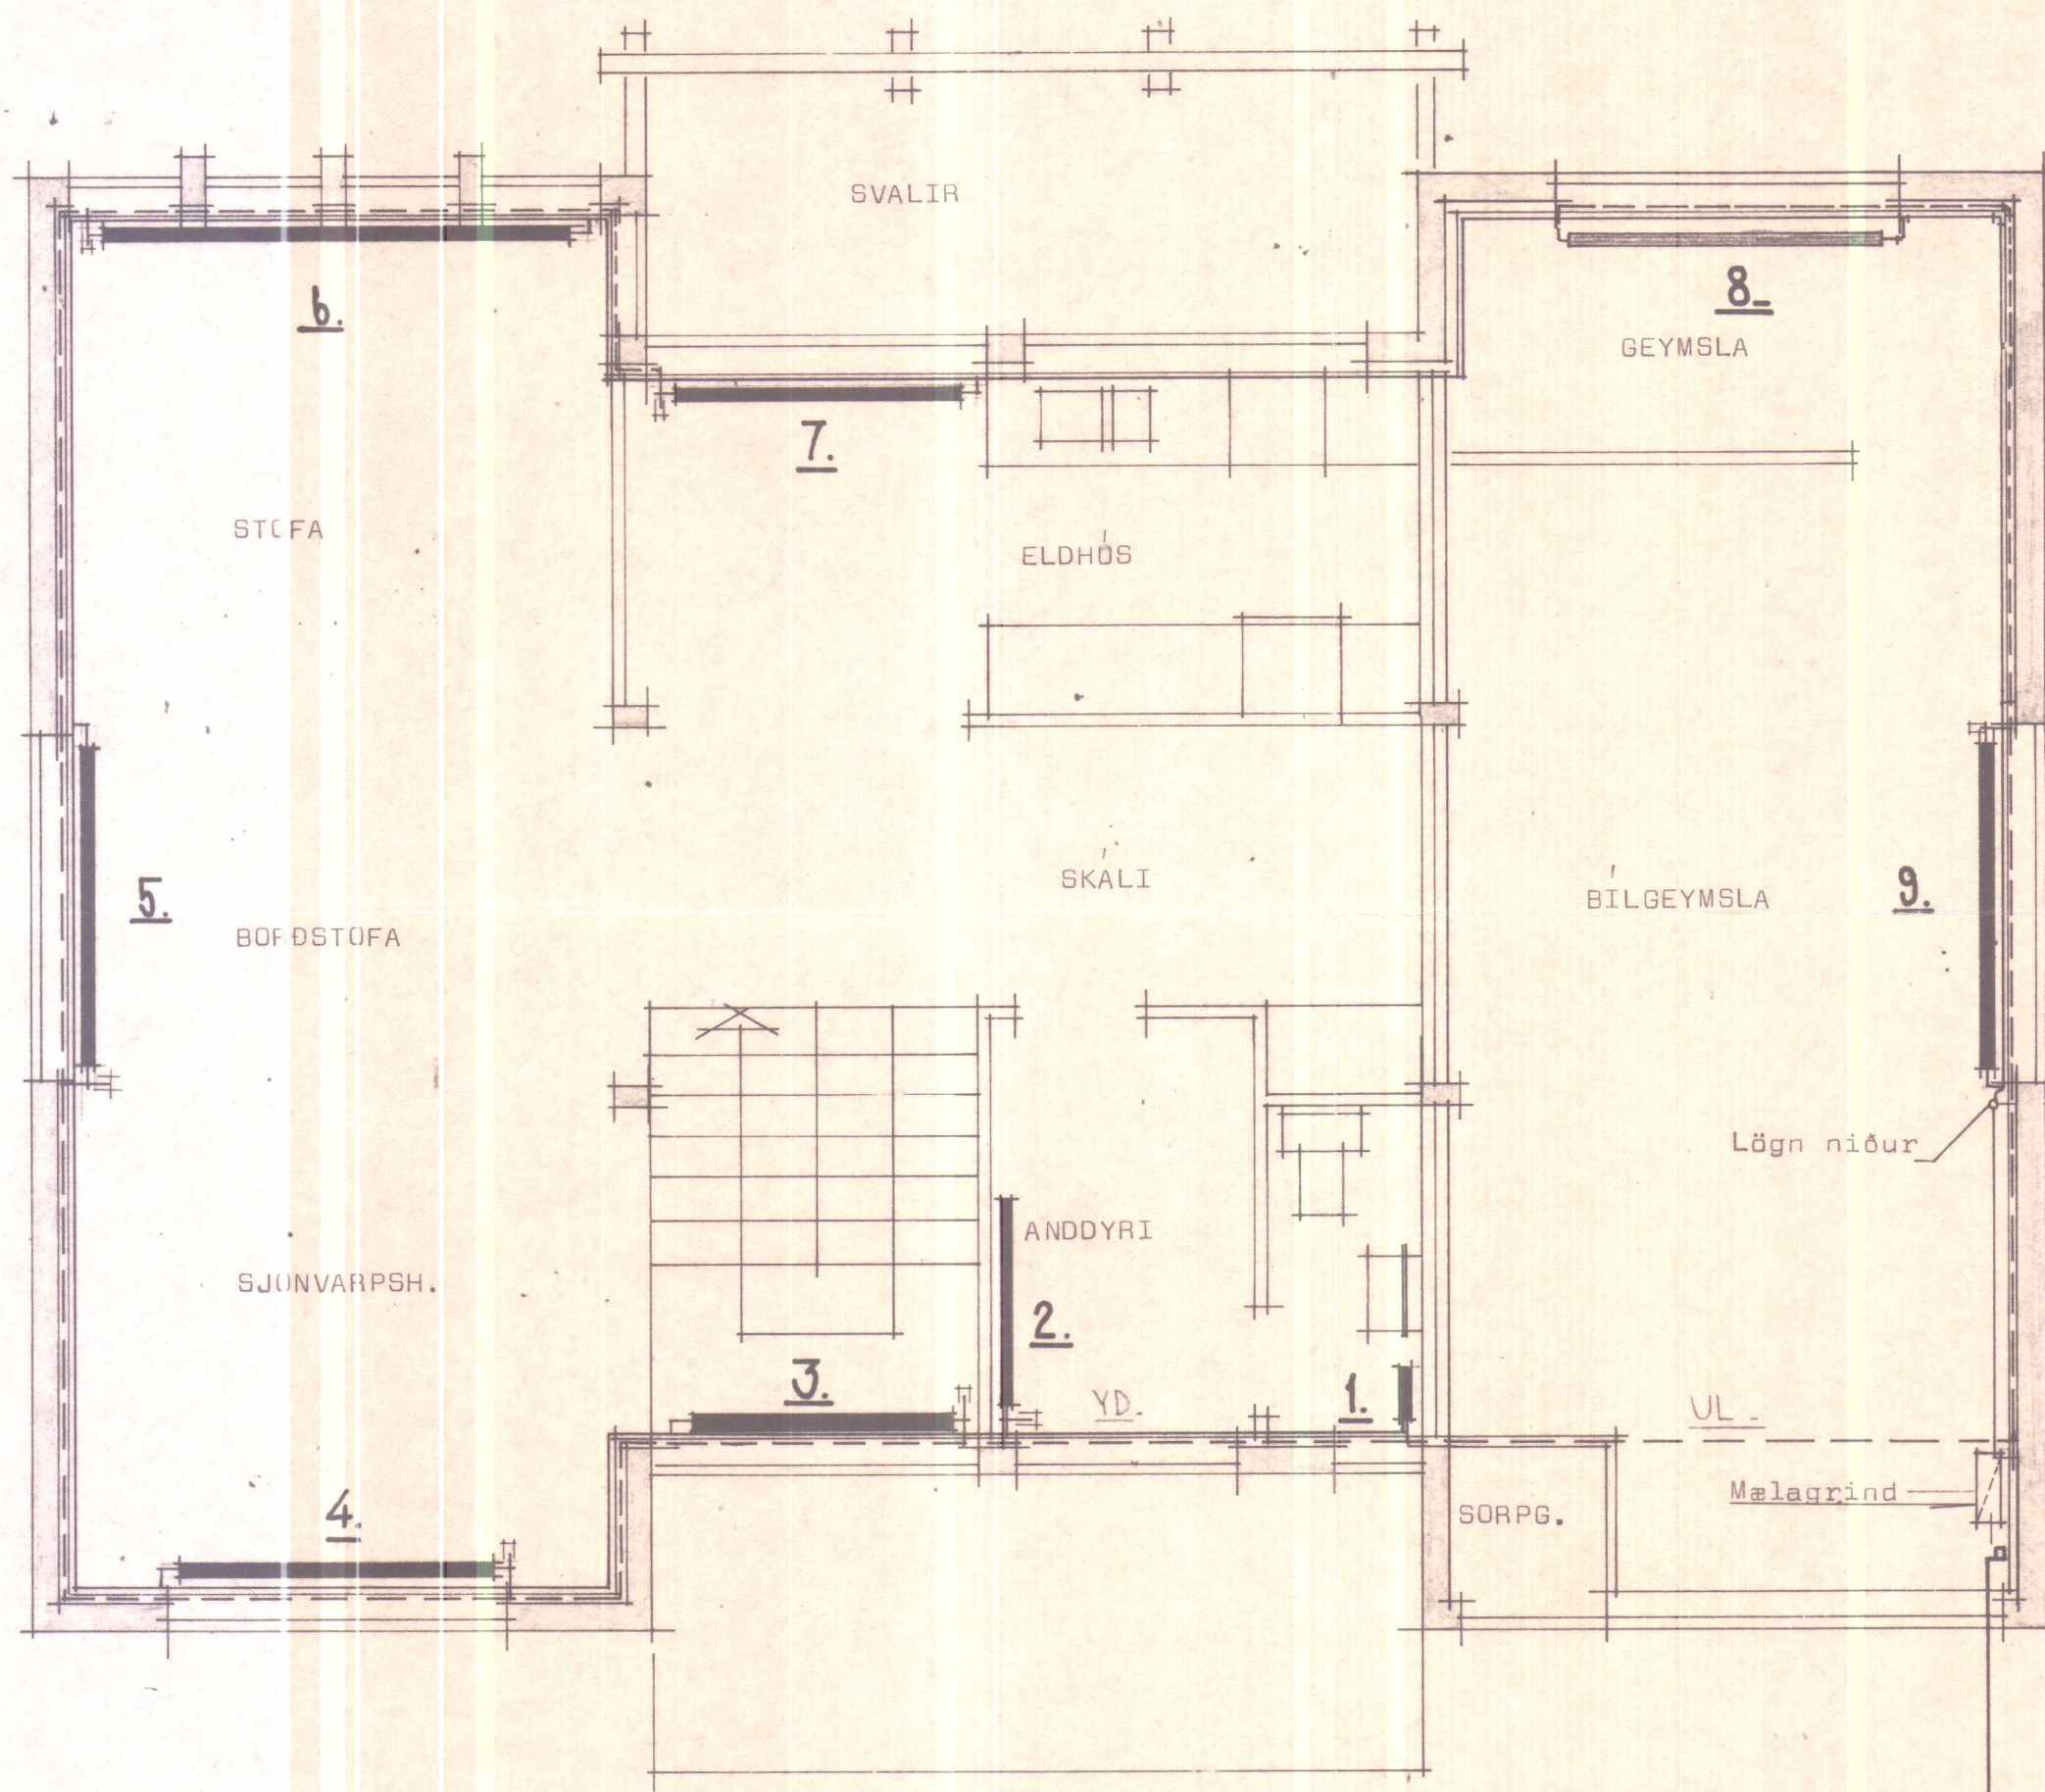

STAÐALHÚS S/F


TEIKNISTOFA SIÐUMÚLA 31. SÍMI 8341.

VERKEFNI	DÁGS.	1981.	VERK NR
HITALÖGN	MKV.	1:50	H 11.
MÁNAGATA 6 HVAMMSTANGA	BR.	BLAD NR 3.03	


SIGURÐUR GUÐMUNDSSON SIGURÐUR P. KRISTJÁNSSON FTfi

MÁNAGATA 6 HVAMMSTANGA


Samp. á ábyrgð köfundar
16. júlí 1981
BYGGINGARFULLTRÚINN
HVAMMSTANGA
Ólafur Jakobsson

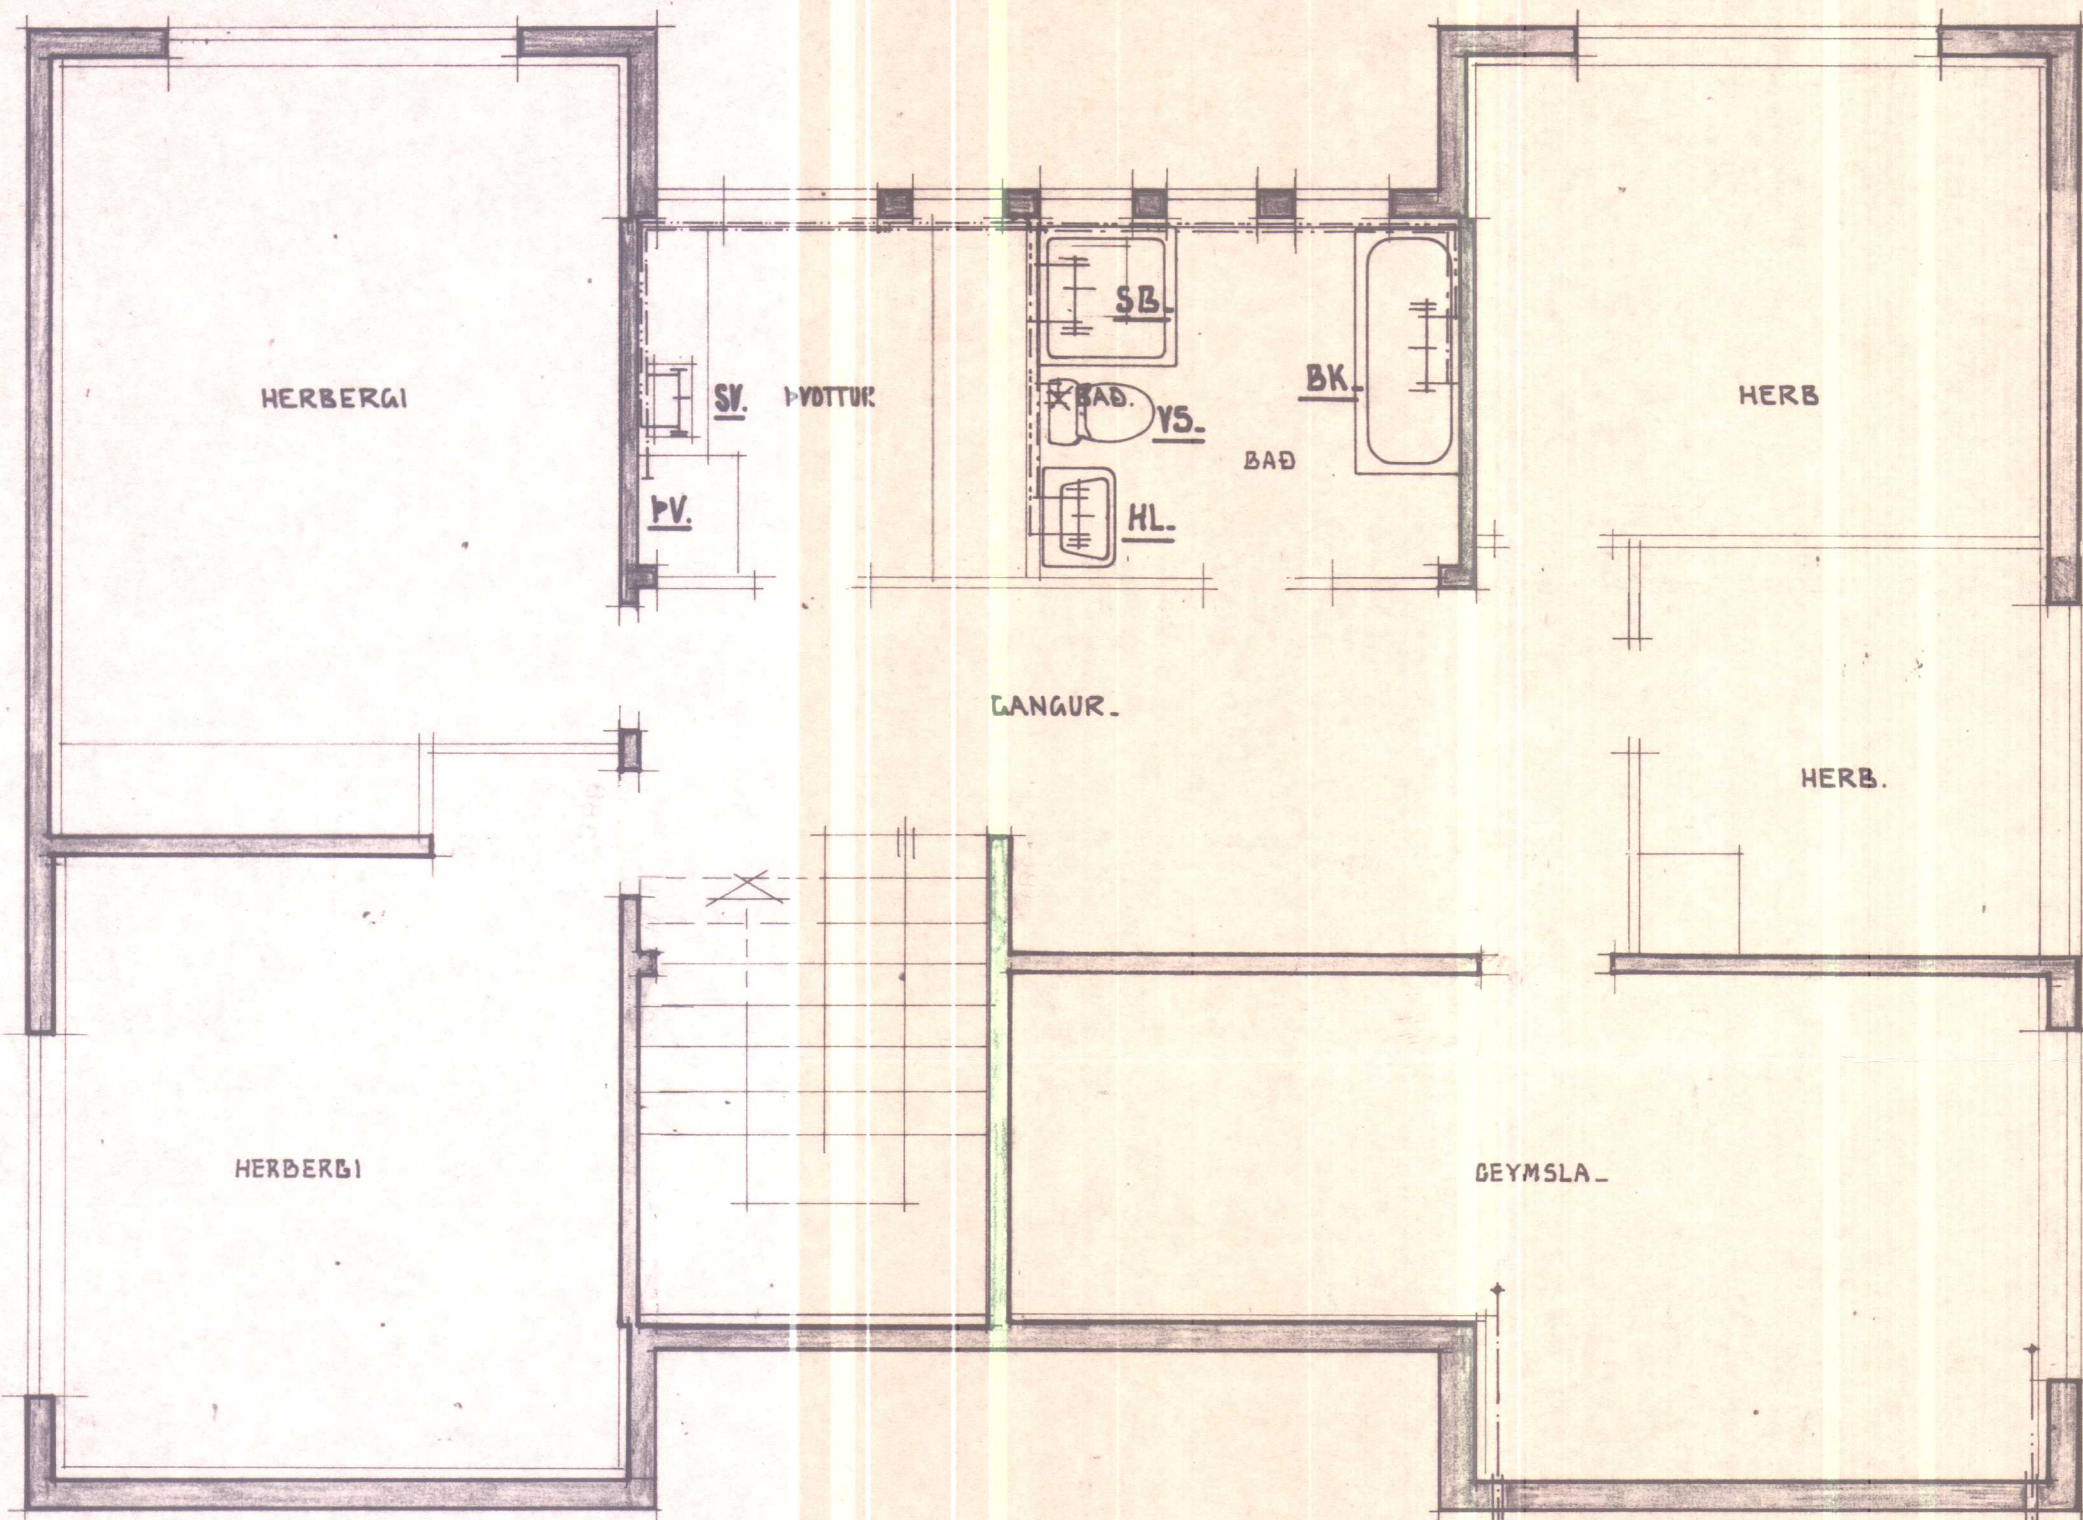

GRUNNMYND NEÐRI HÆÐAR
MK. 1:50.

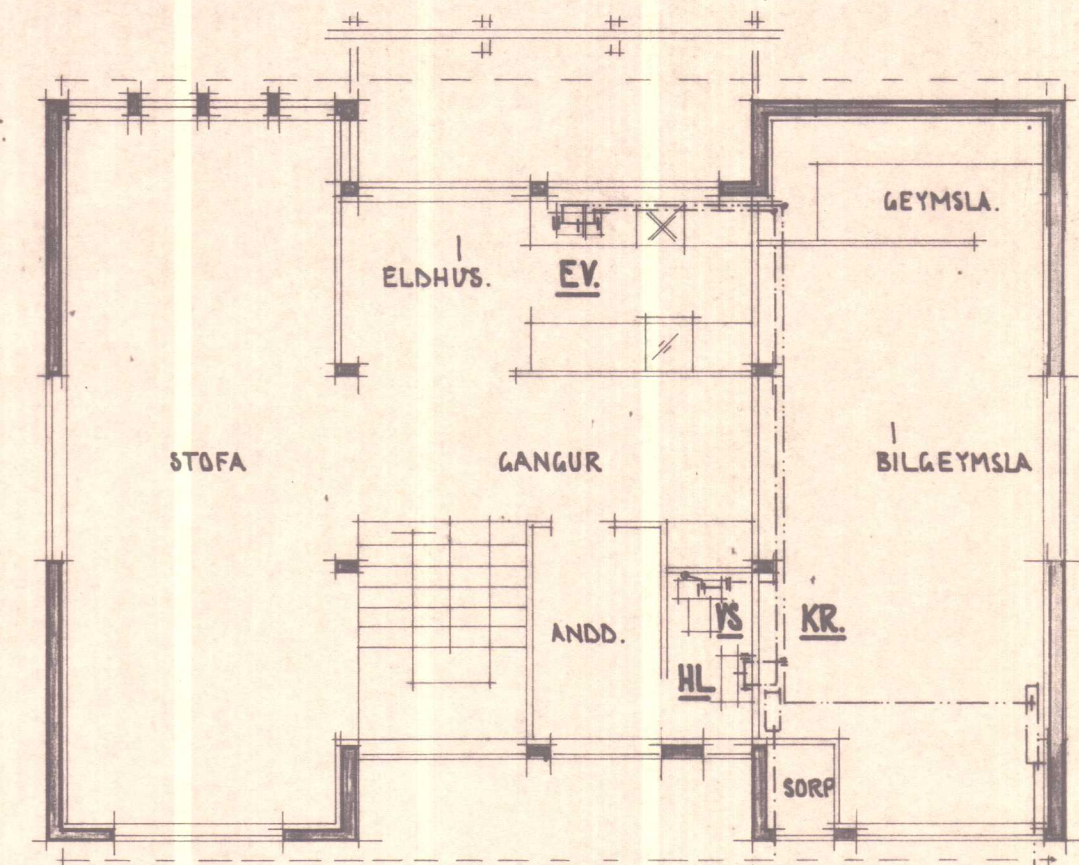

GRUNNMYND EFRI HÆÐAR.
MK 1:400.

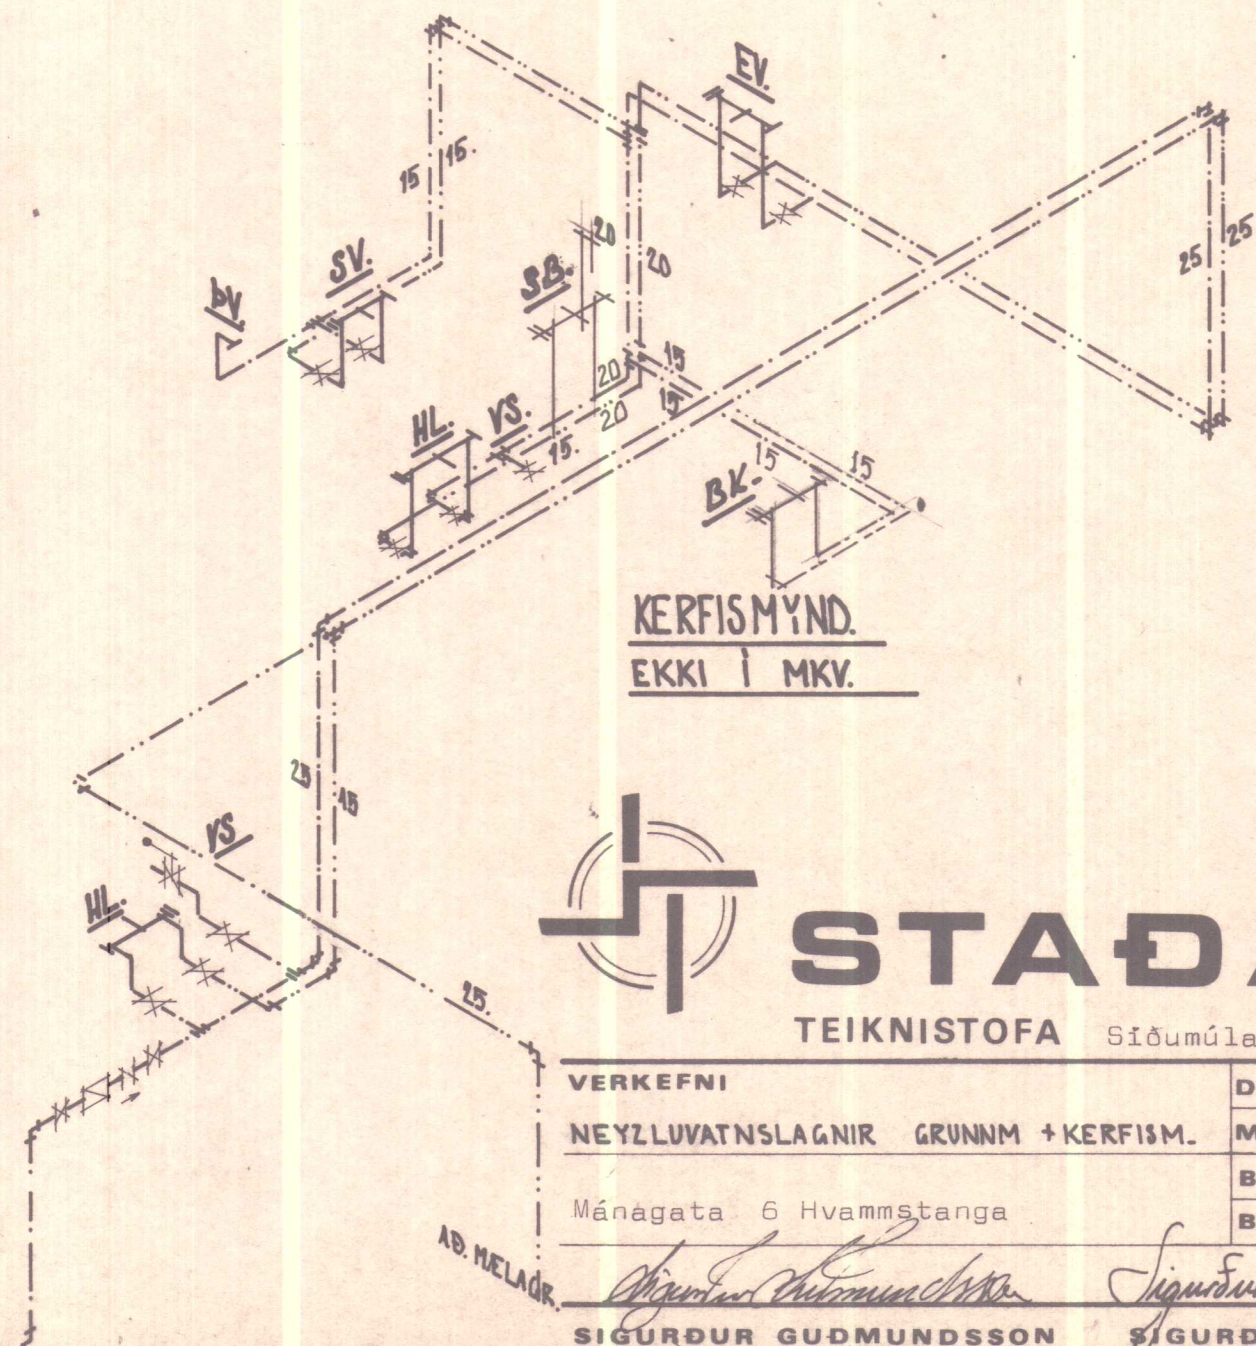

KERFISMYND.
EKKI 1 MKV.



STADALHÚS

TEIKNISTOFA Siðumúla 31

SÍMI 83141

VERKEFNI	DAGS.	VERK NR
NEYSLUVATNSLAGNIR GRUNNM + KERFISM.	MKV. 1: 400. 4: 50.	
Mánagata 6 Hvammstanga	BR.	
	BLAD NR 3.03.	H. 44.

AD. MELAG.

SIGURDUR GUDMUNDSSON

SIGURDUR P. KRISTJÁNSSON

FTFÍ



Samp. á ábyrgð höfundar
16. júlí 1981

BYGGINGARFULLTRÚNN
HVAMMSTANGA

Ólafur Jakobsson

MÁNAGATA 6 HVAMMSTANGA

Sveini skipt frá hvarfa hólfringum
hann má eiga von á vegna hita breytingu
í loftnum. (allt er 1 mm und 280°C)

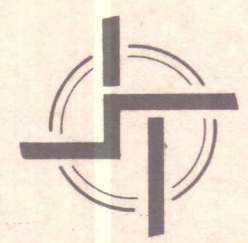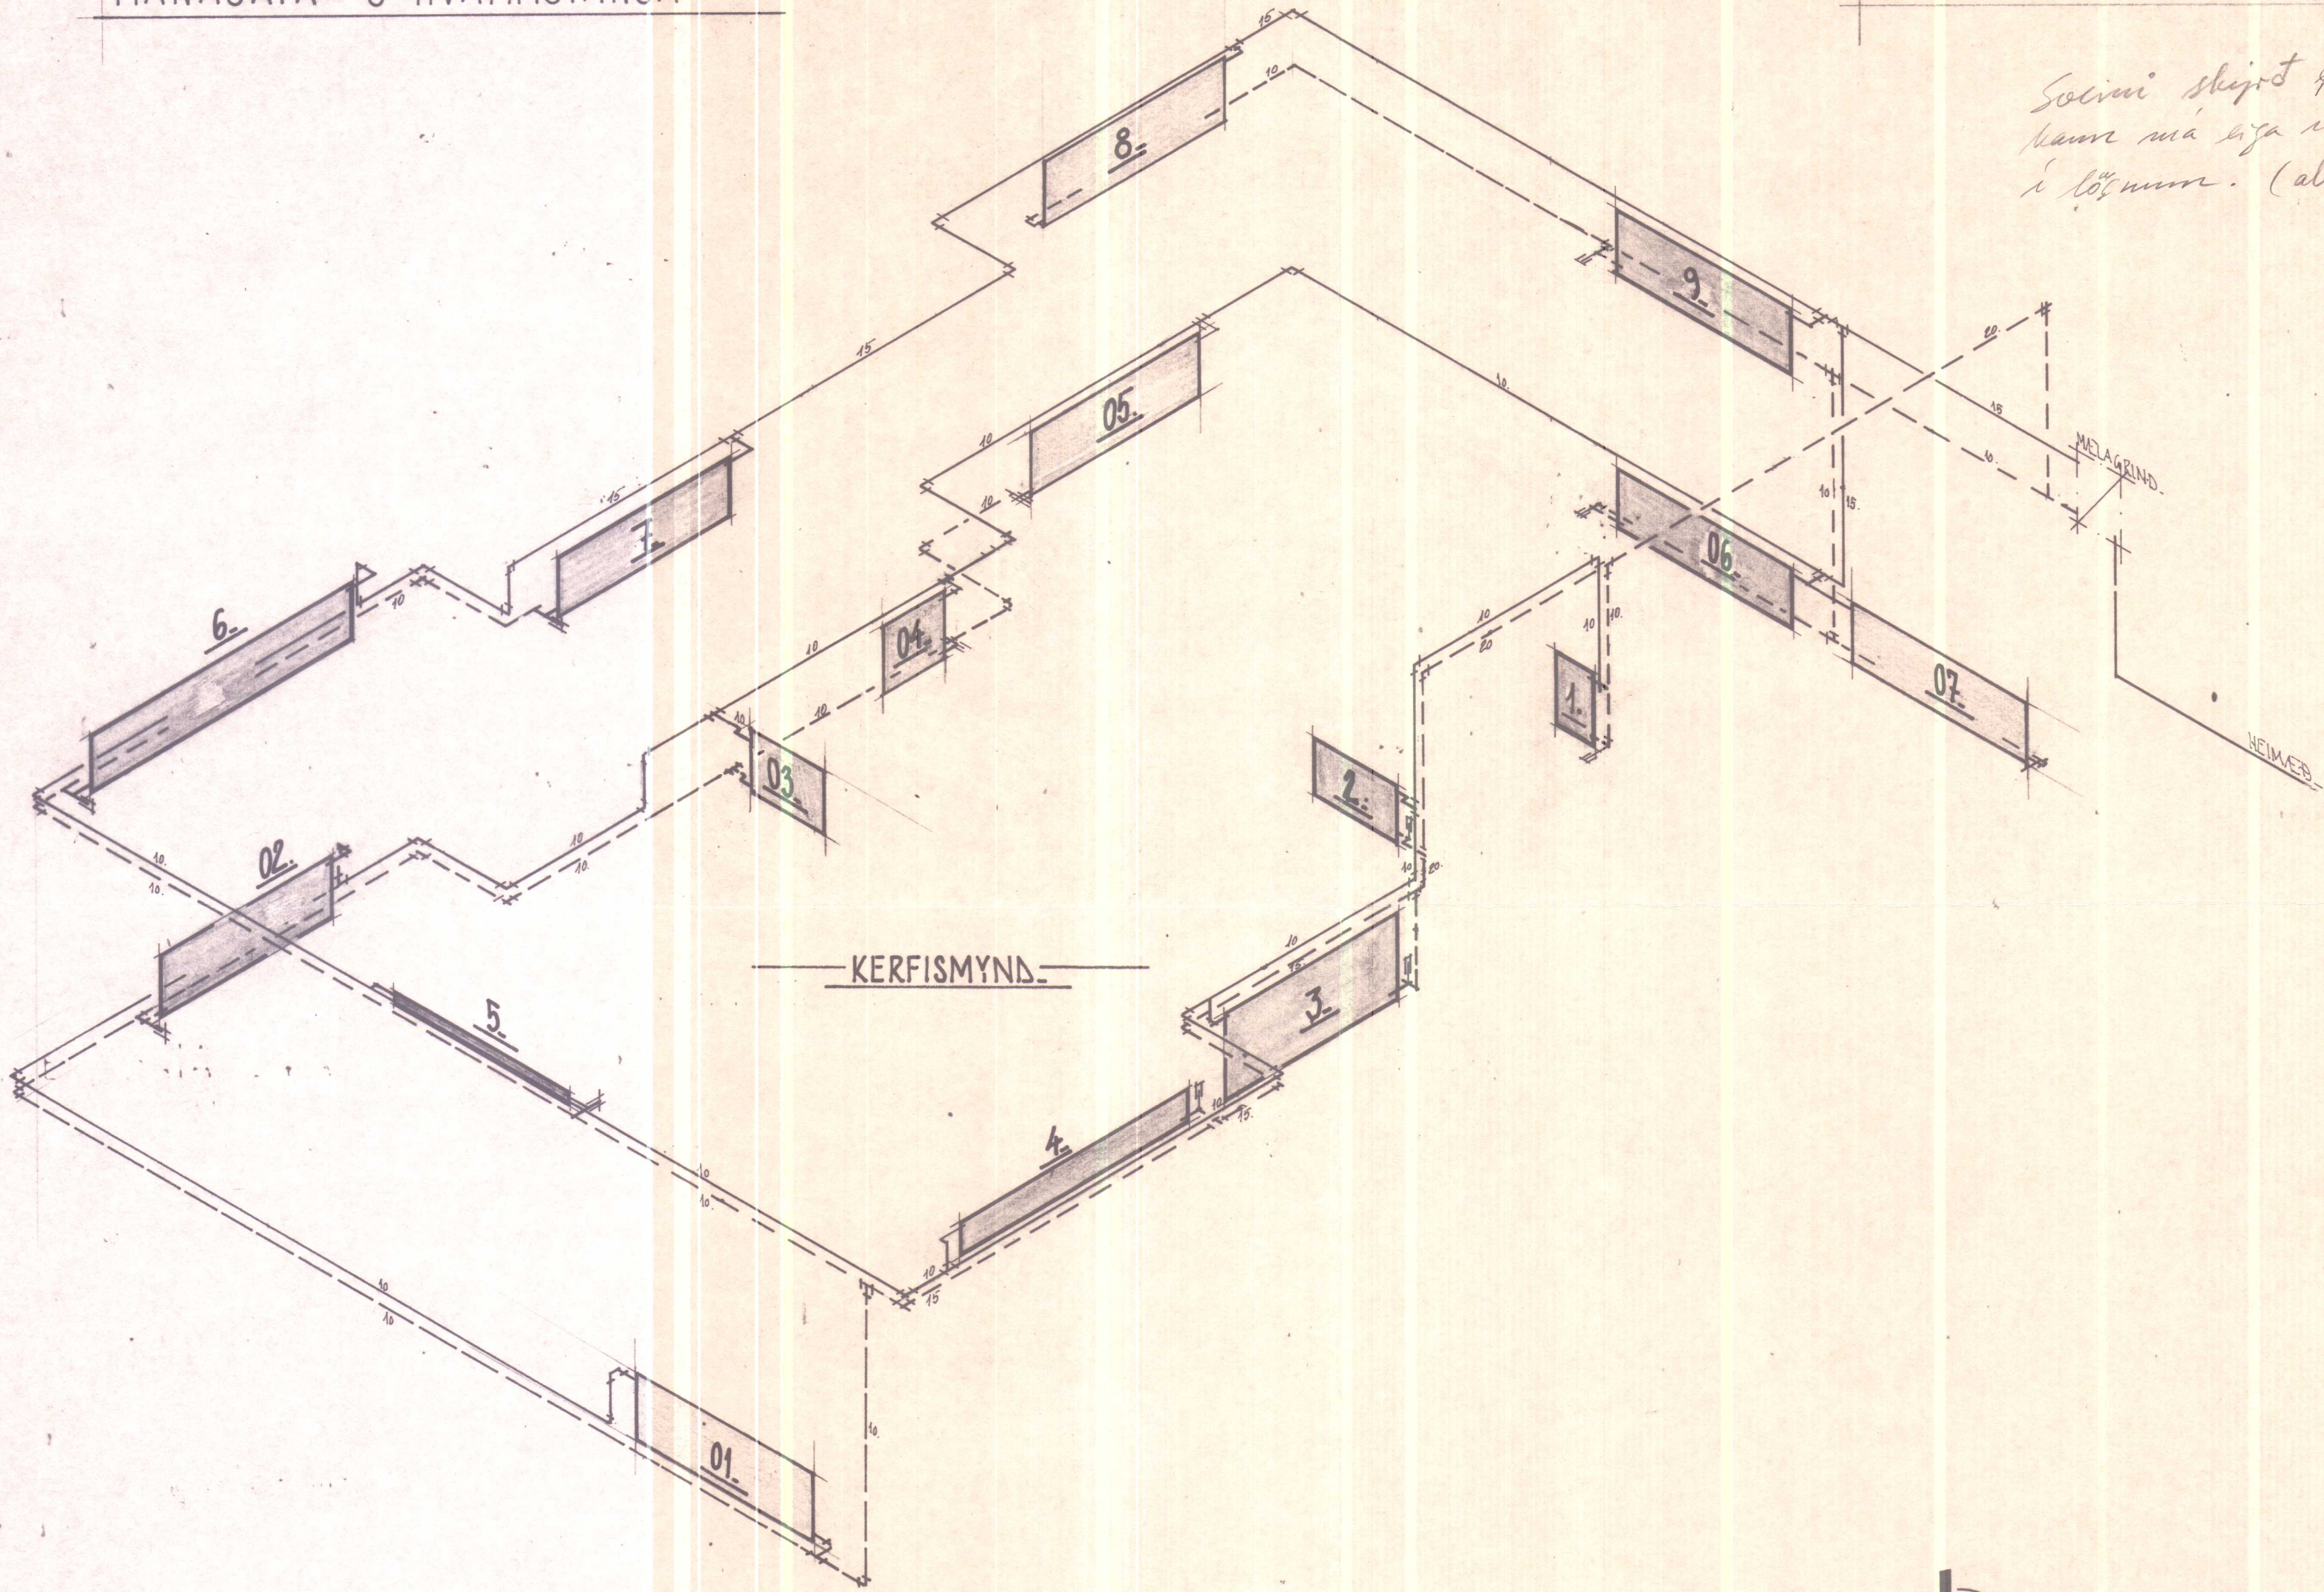

STAÐALHÚS


TEIKNISTOFA Síðumúla 31 SÍMI 83141

VERKEFNI	DAGS.	VERK NR
HITALÖGN, KERFISMYND.	1981.	H 11.
Mánagata 6 Hvammstanga	MKV.	
	BR.	
	BLAD NR	

SIGURÐUR GUÐMUNDSSON SIGURÐUR P. KRISTJÁNSSON FTFÍ

MÁNAGATA 6 HVAMMSTANGA

Samp. á ábyrgð höfundar
16. júlí 1981
BYGGINGARFULLTRÚINN
HVAMMSTANGA
Ólafur Jónsson

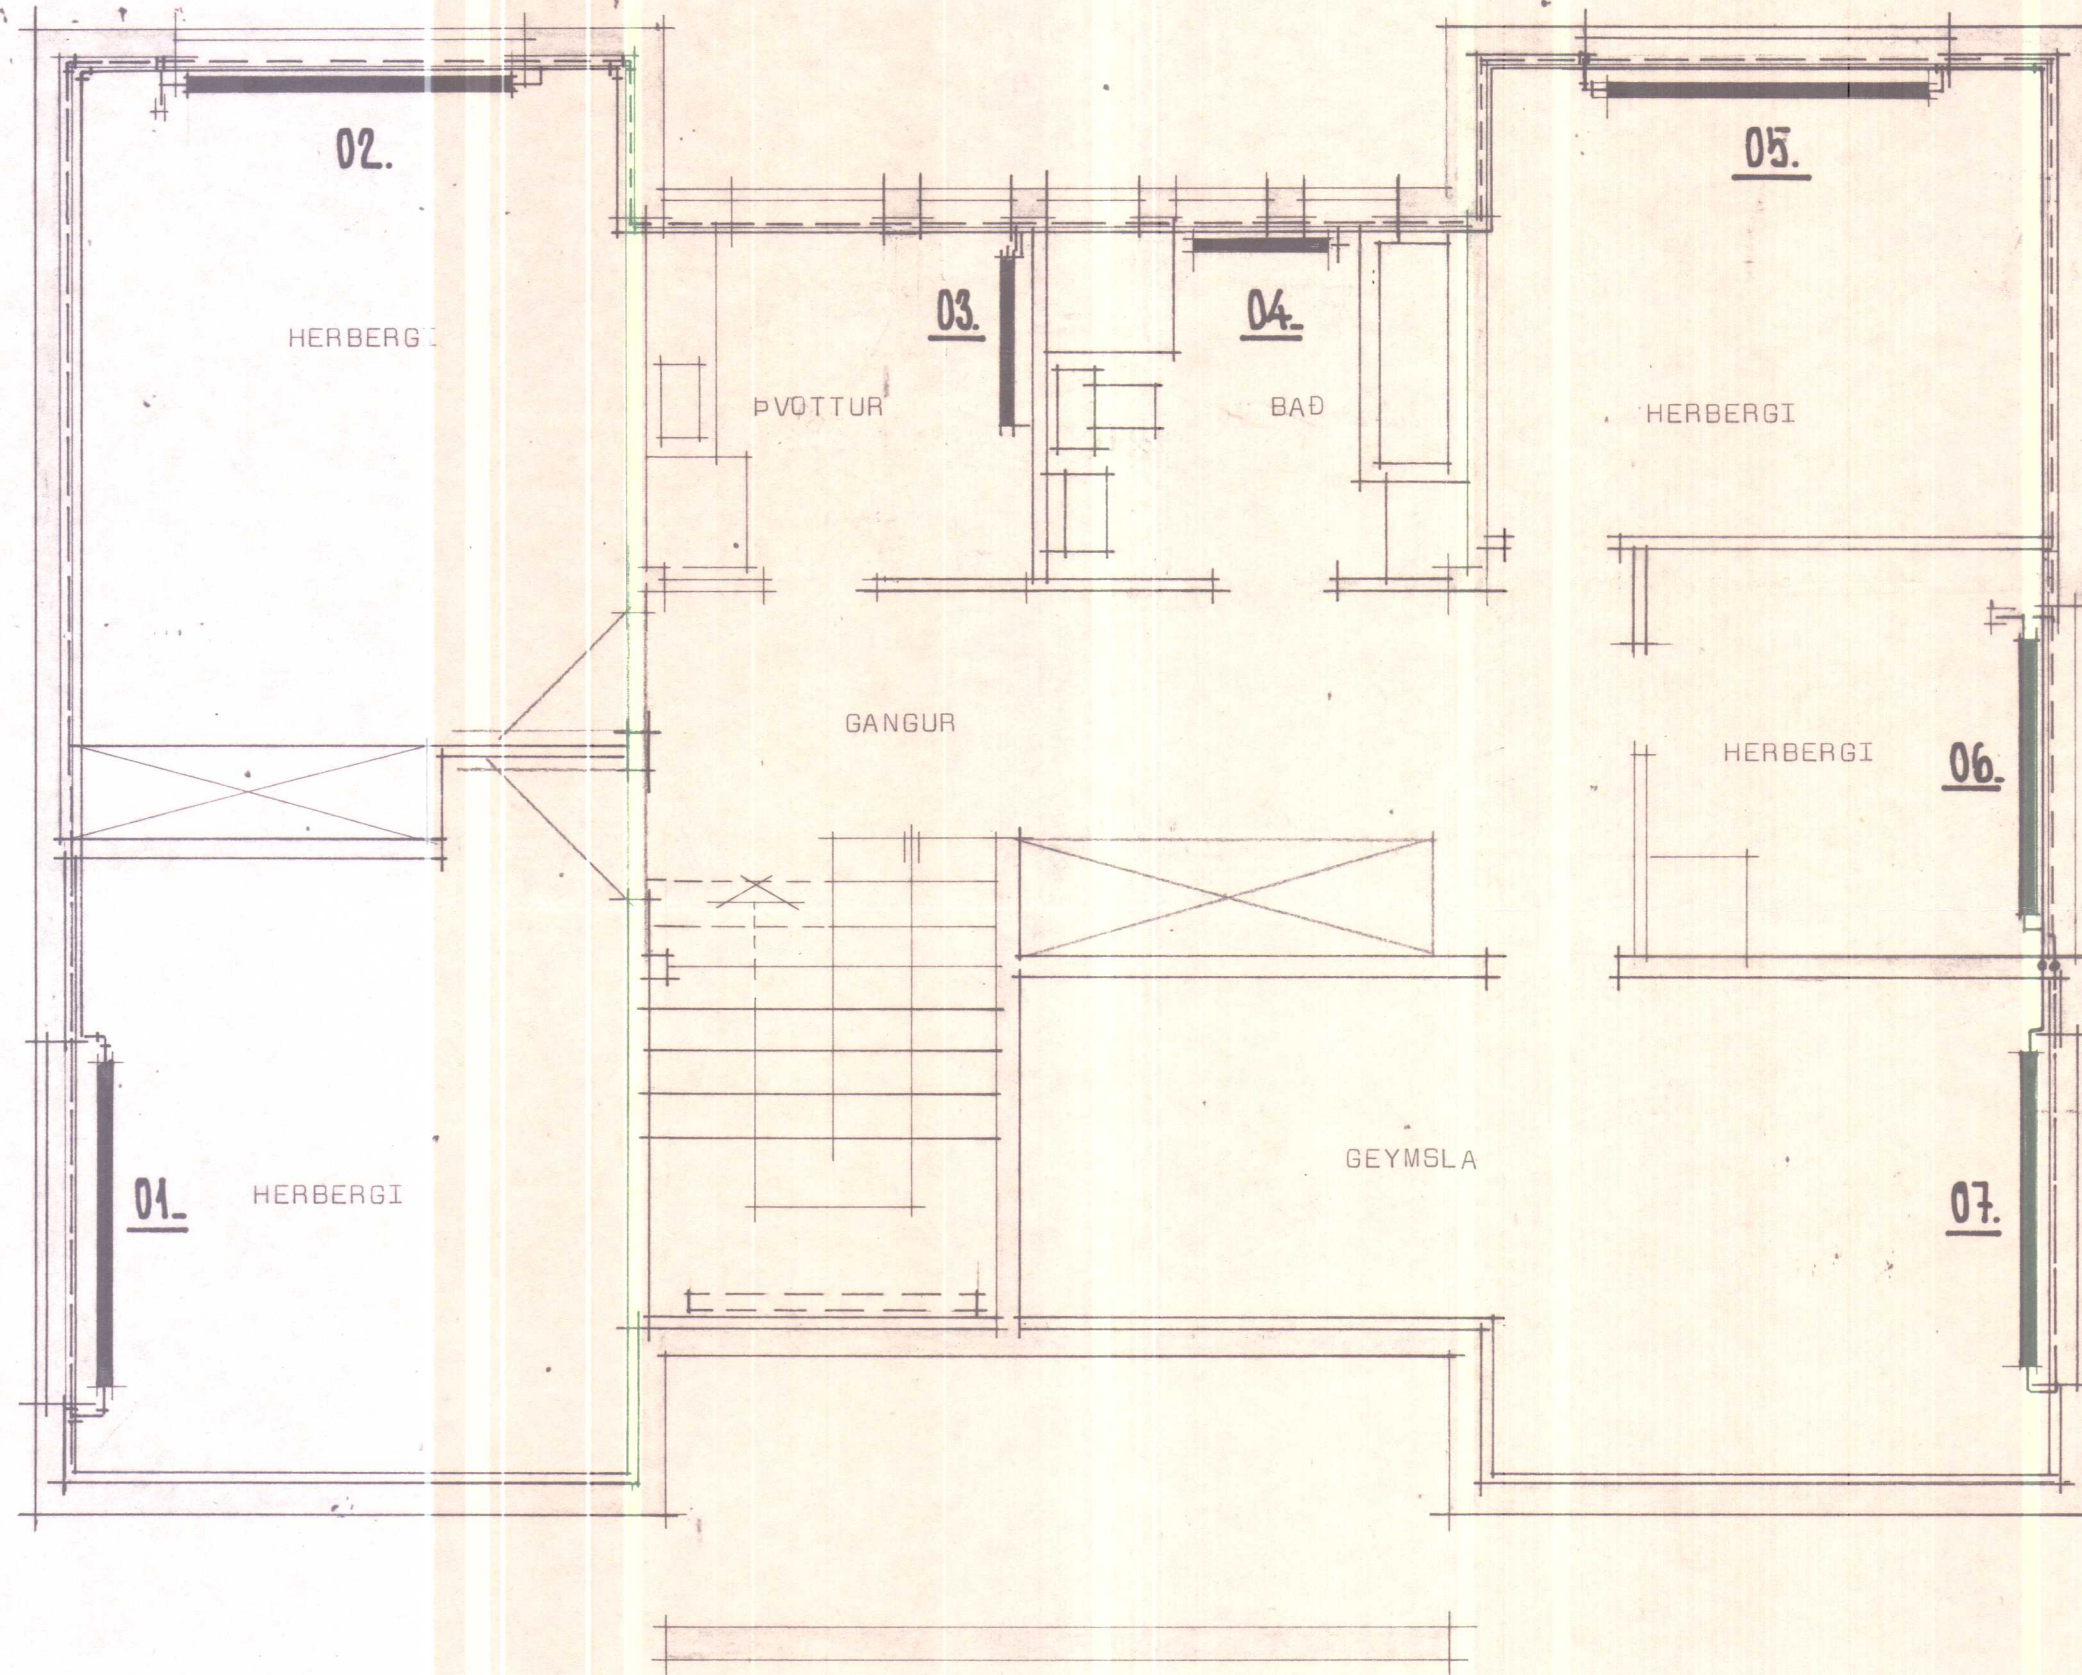

STAÐALHÚS S/F

TEIKNISTOFA Síðumúla 31 SÍMI 83141

VERKEFNI	DAGS.	1981	VERK NR
HITALÖGN GRUNNMYND NEDRI HÆÐAR	MKV.	1:50	H 11.
Mánagata 6 Hvammstanga	BR.		
	BLAD NR	3.02	

SIGURDUR GUÐMUNDSSON SIGURDUR P KRISTJÁNSSON FTFI