




Teikning samþykkt
 Byggingaleyfi veitt í
 byggingamefnd Afti-
 Torfustads kringss. 15/6. 1987.
 Í. h. byggingamefndar.
 Steinar Einarsson

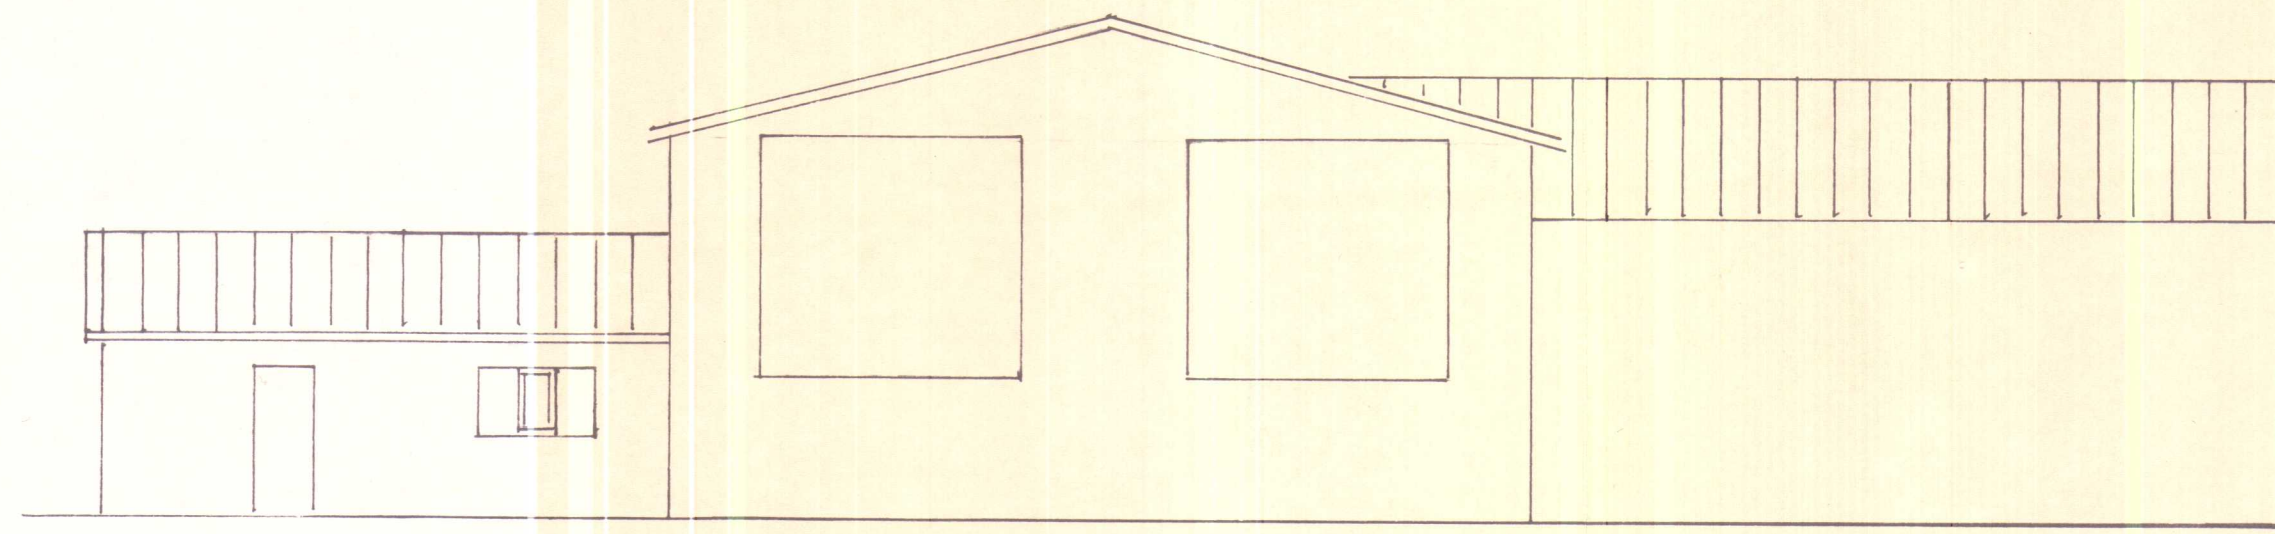


NORÐUR

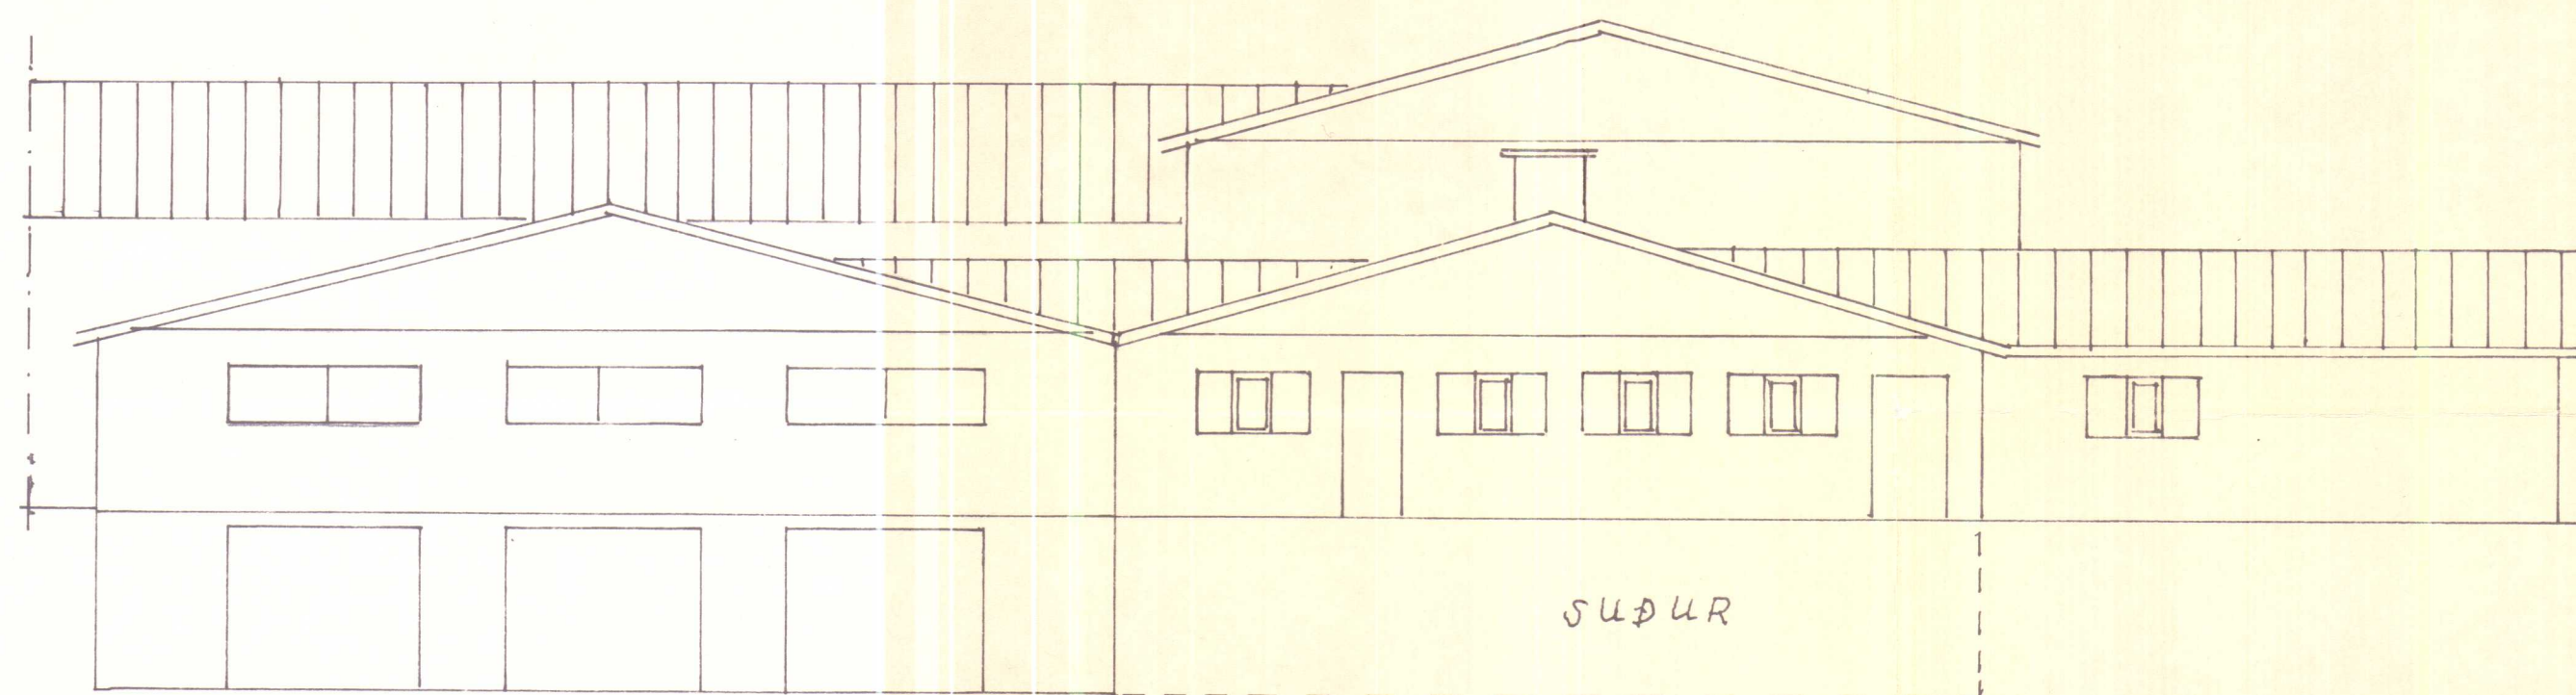

SUÐUR

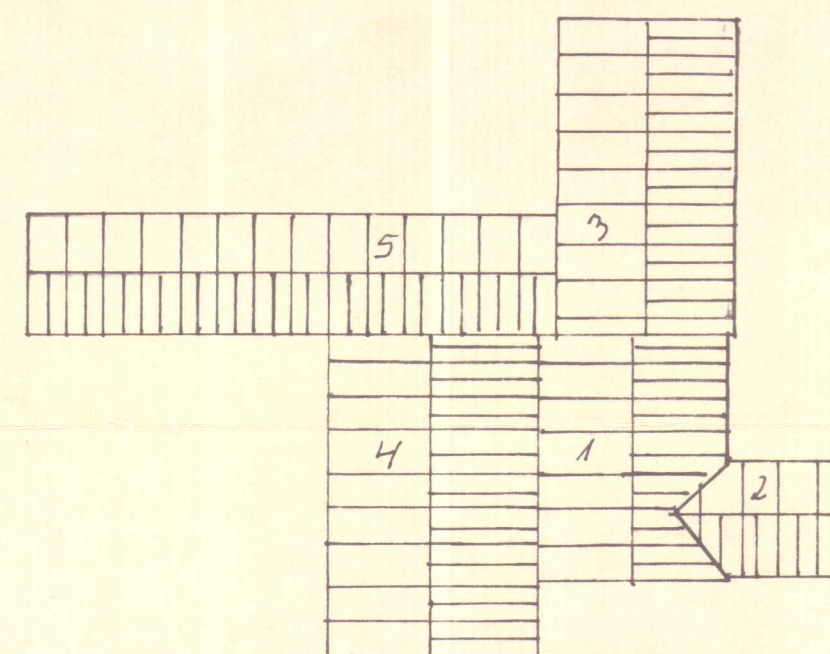

1. Fjós
2. Mjólkurbús
3. Flatgryfja
4. Fjárhús
5. Hlaða

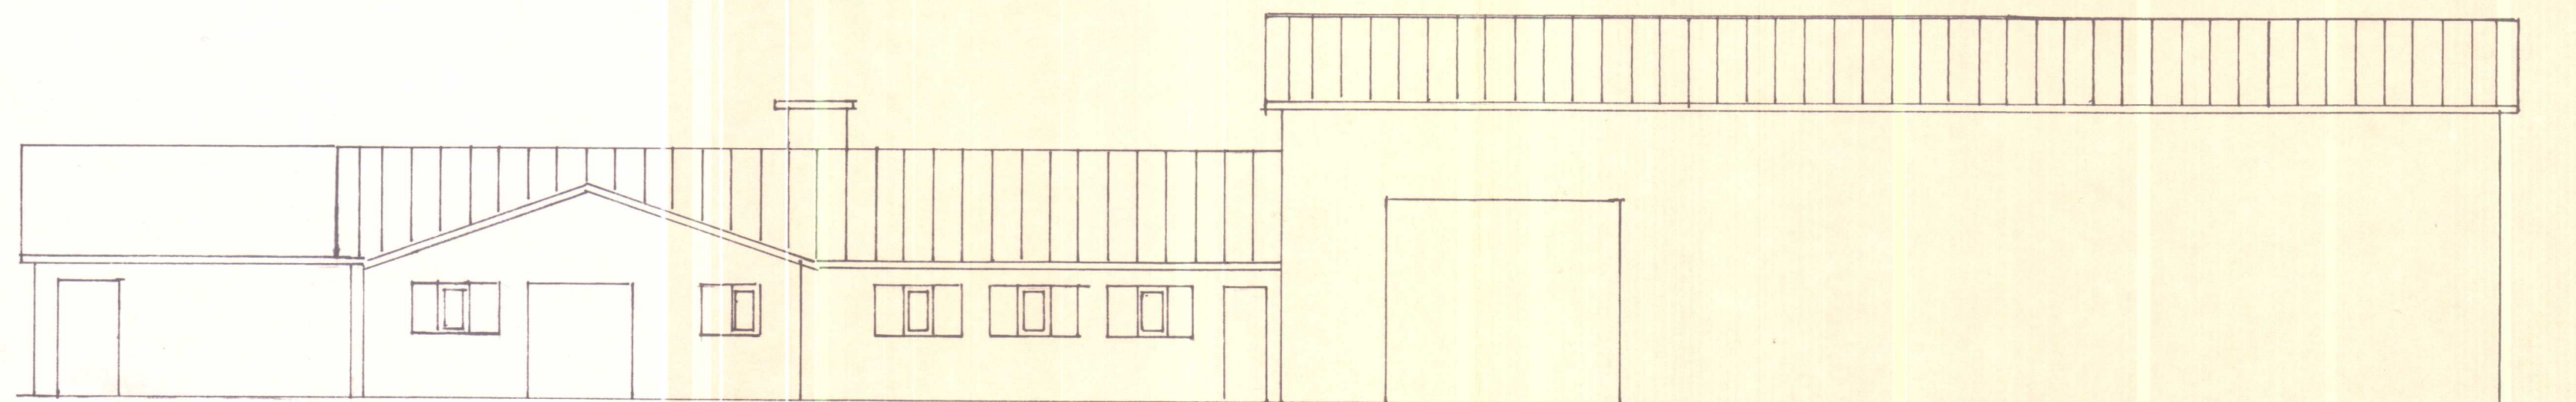

AUSTUR

MÝRAR 3. YTRI-TORFLUSTADAHN.


V-HÚN.

MKV. 1:100 - 1:500

DAGSETNING 1. 4. 1987

TEIKNAD G.K.

I. h. byggingane fudei
Stefan Petersen

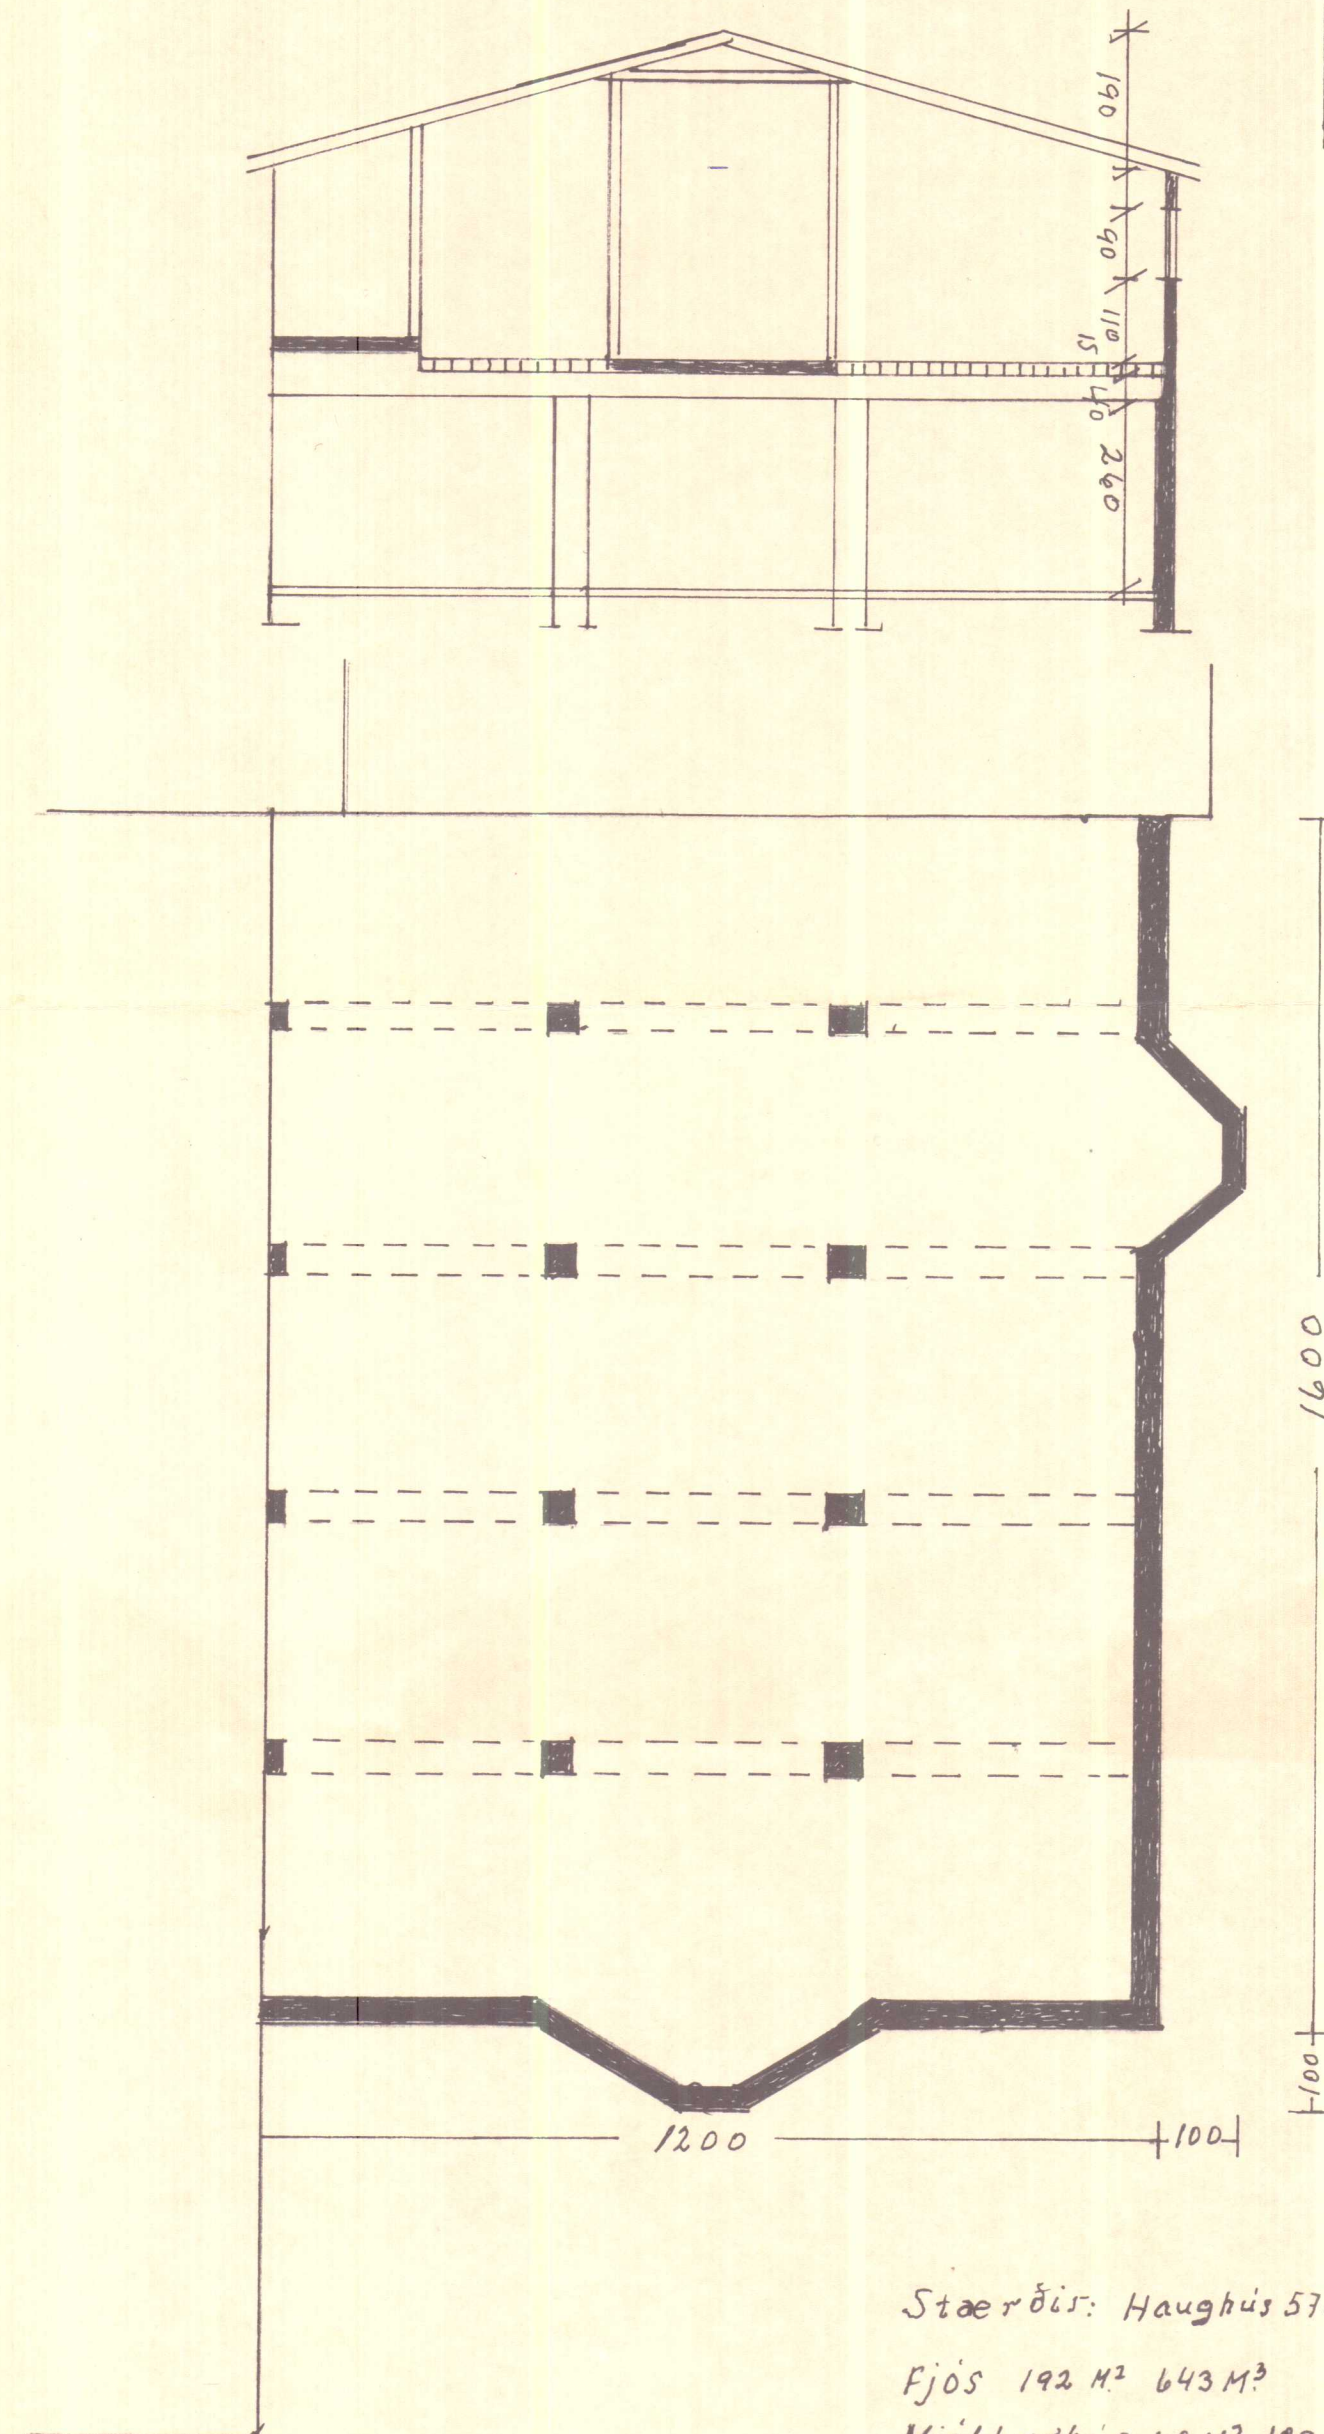

MÝRAR 3, YTRI-TORFUSTADAHN.
V-HÚN.
MKV. 1:100 DÆG. 1.4.1987
TEIKNAD GK.