


Mótt 17/9 08
10

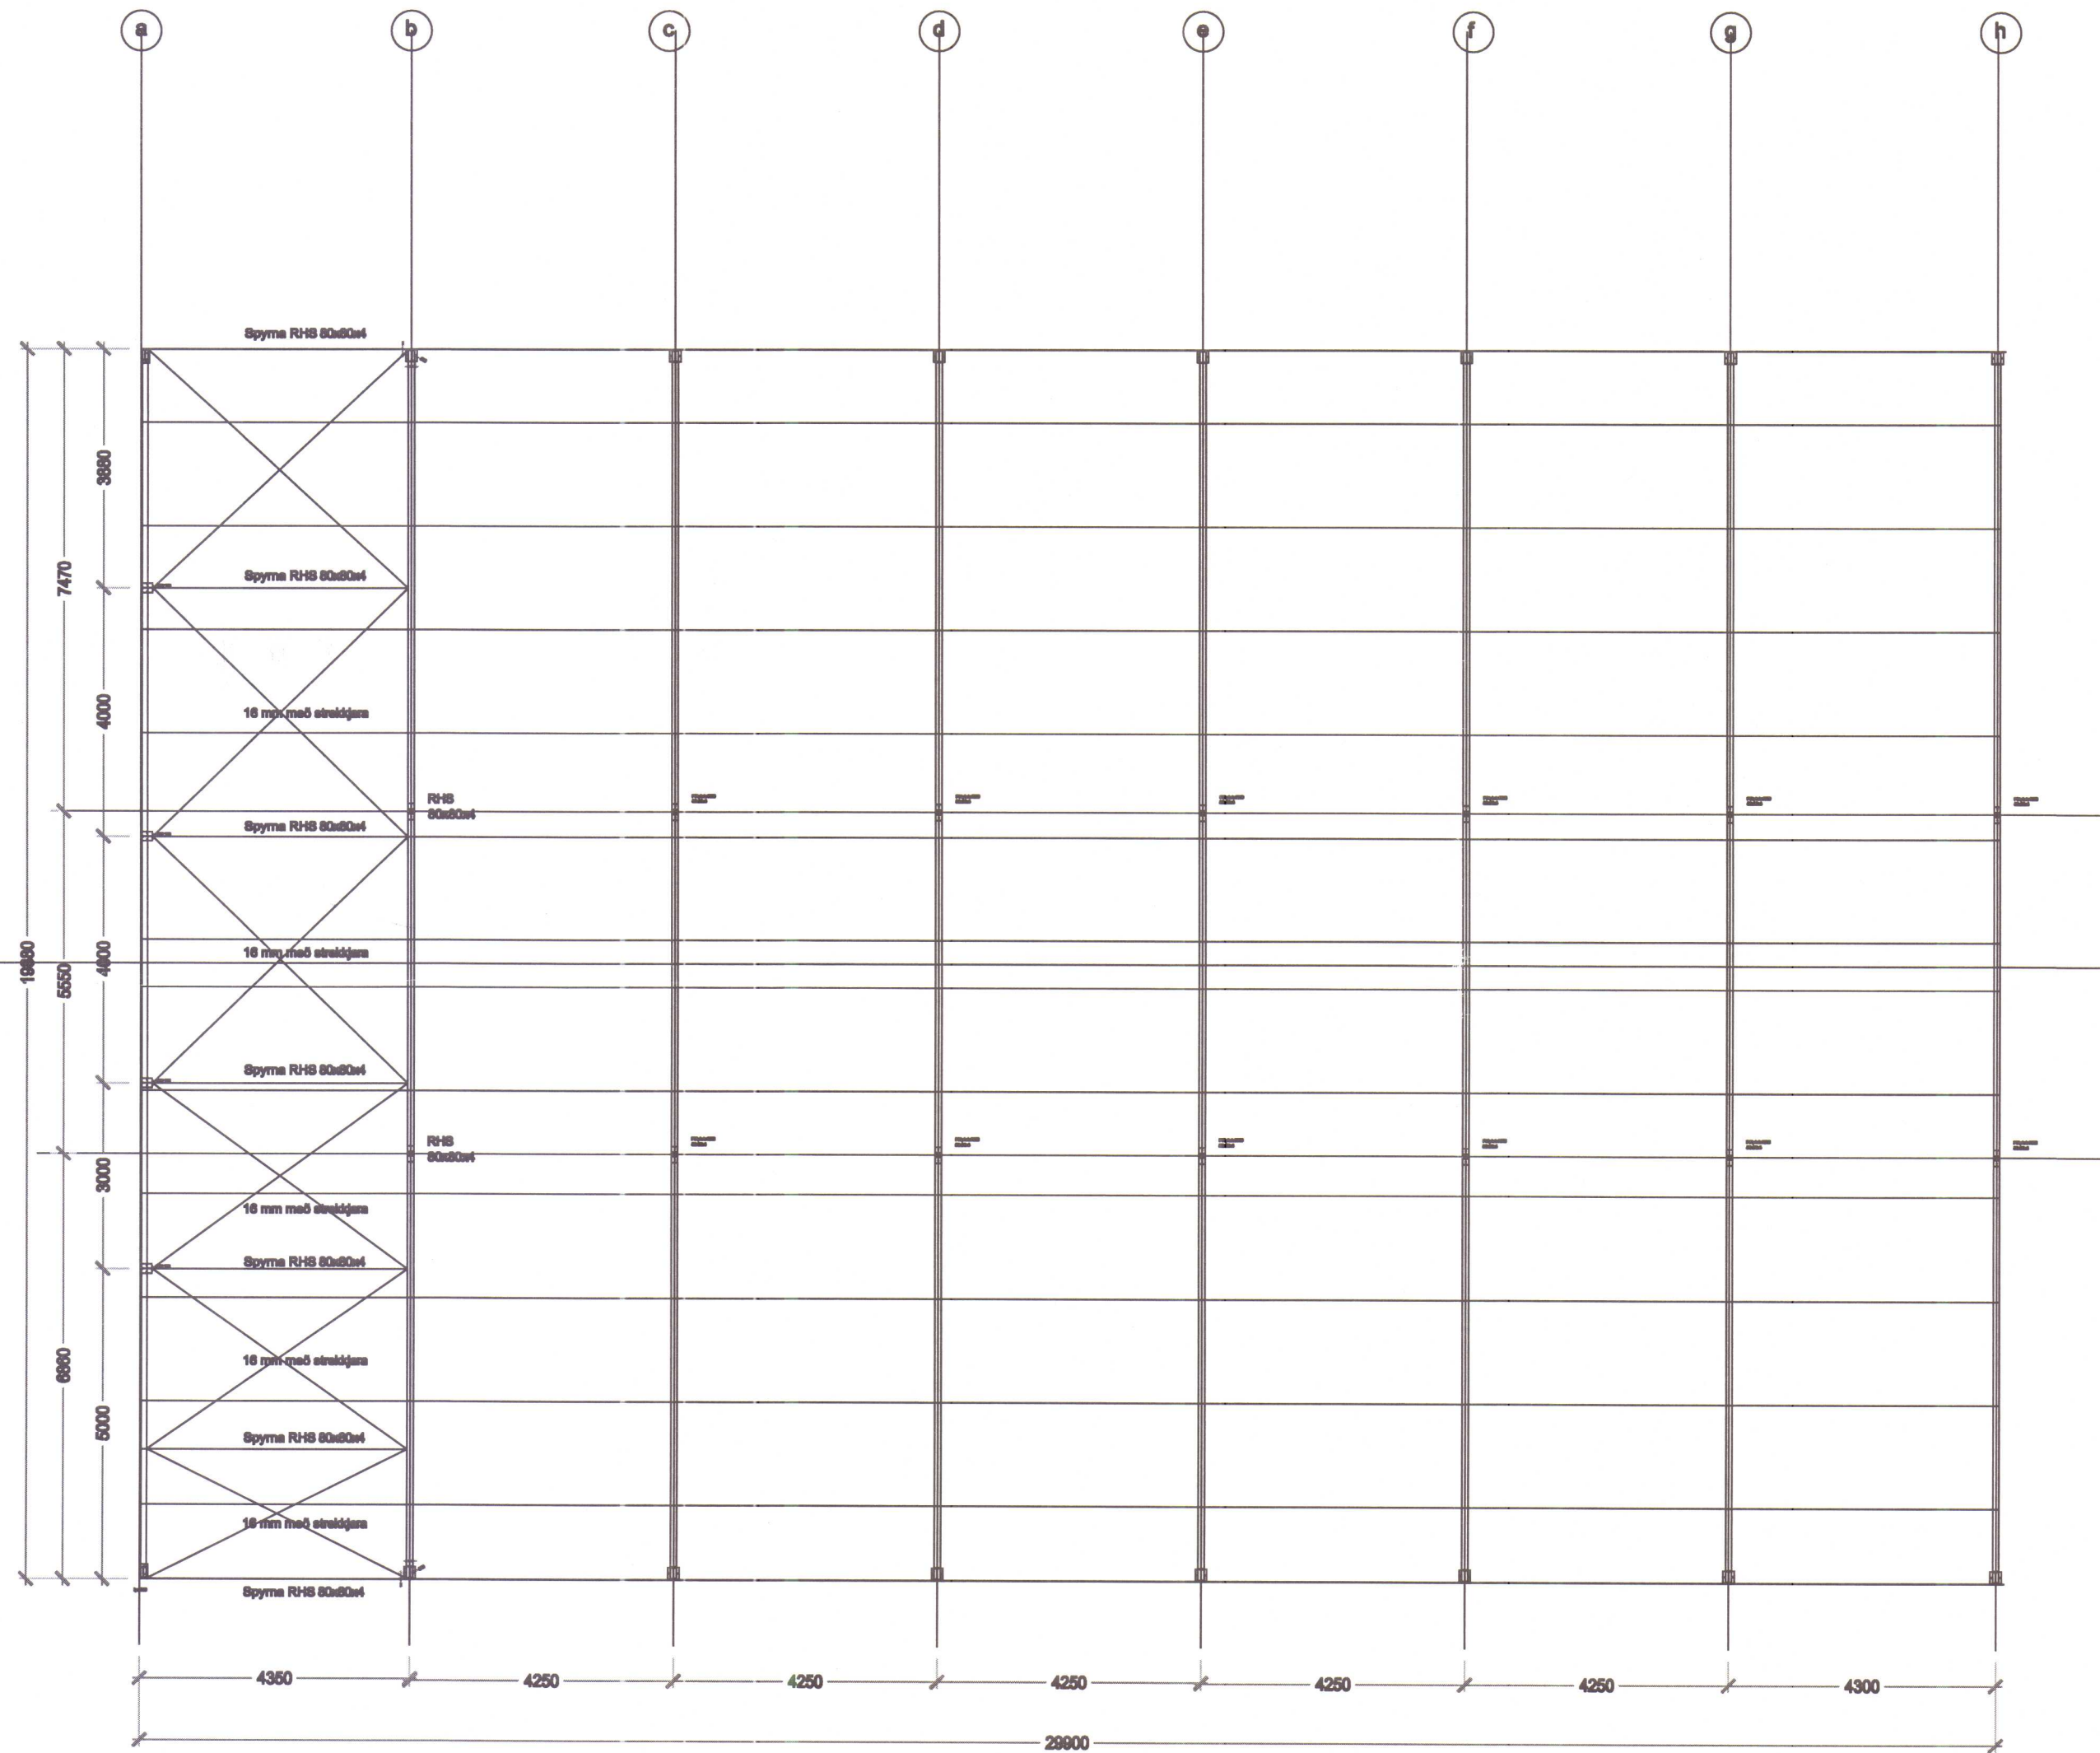

Verk. 649 - 01 Mýrar III, Húnaþing - vestra.


Teikning: Grunnmynd stálvirkis

Mál: 1:100
Dags: 27.10.2007


Ant h

Ant h
Guðmundur Gunnarsson
byggingaverkfræðingur
Langagerði 15
108 Reykjavík
sími/fax 5888786
GSM 846-1932
kt. 010754-5939
netfang nolnoi@slmnet.is

Mótt 17/9²⁸
07.

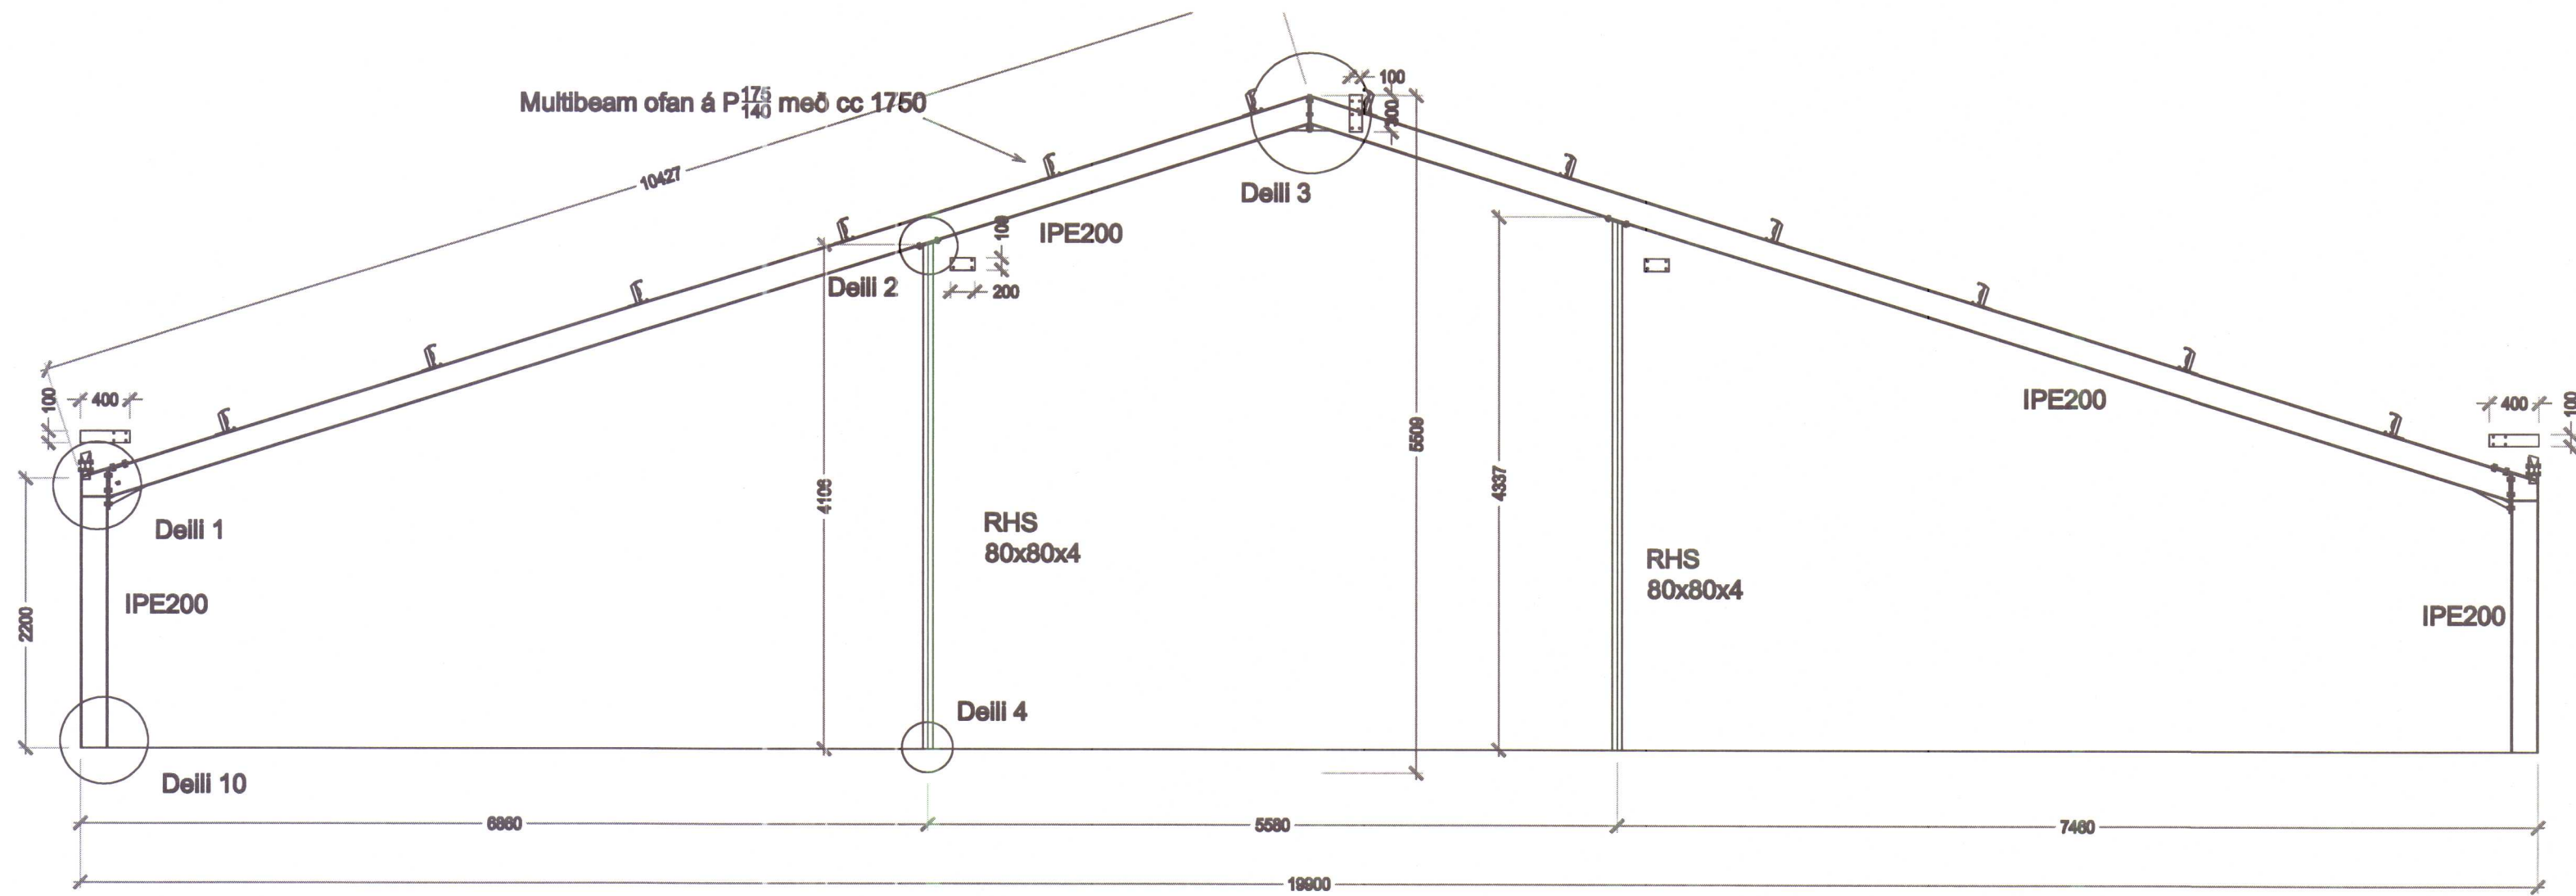

Rammar b - h

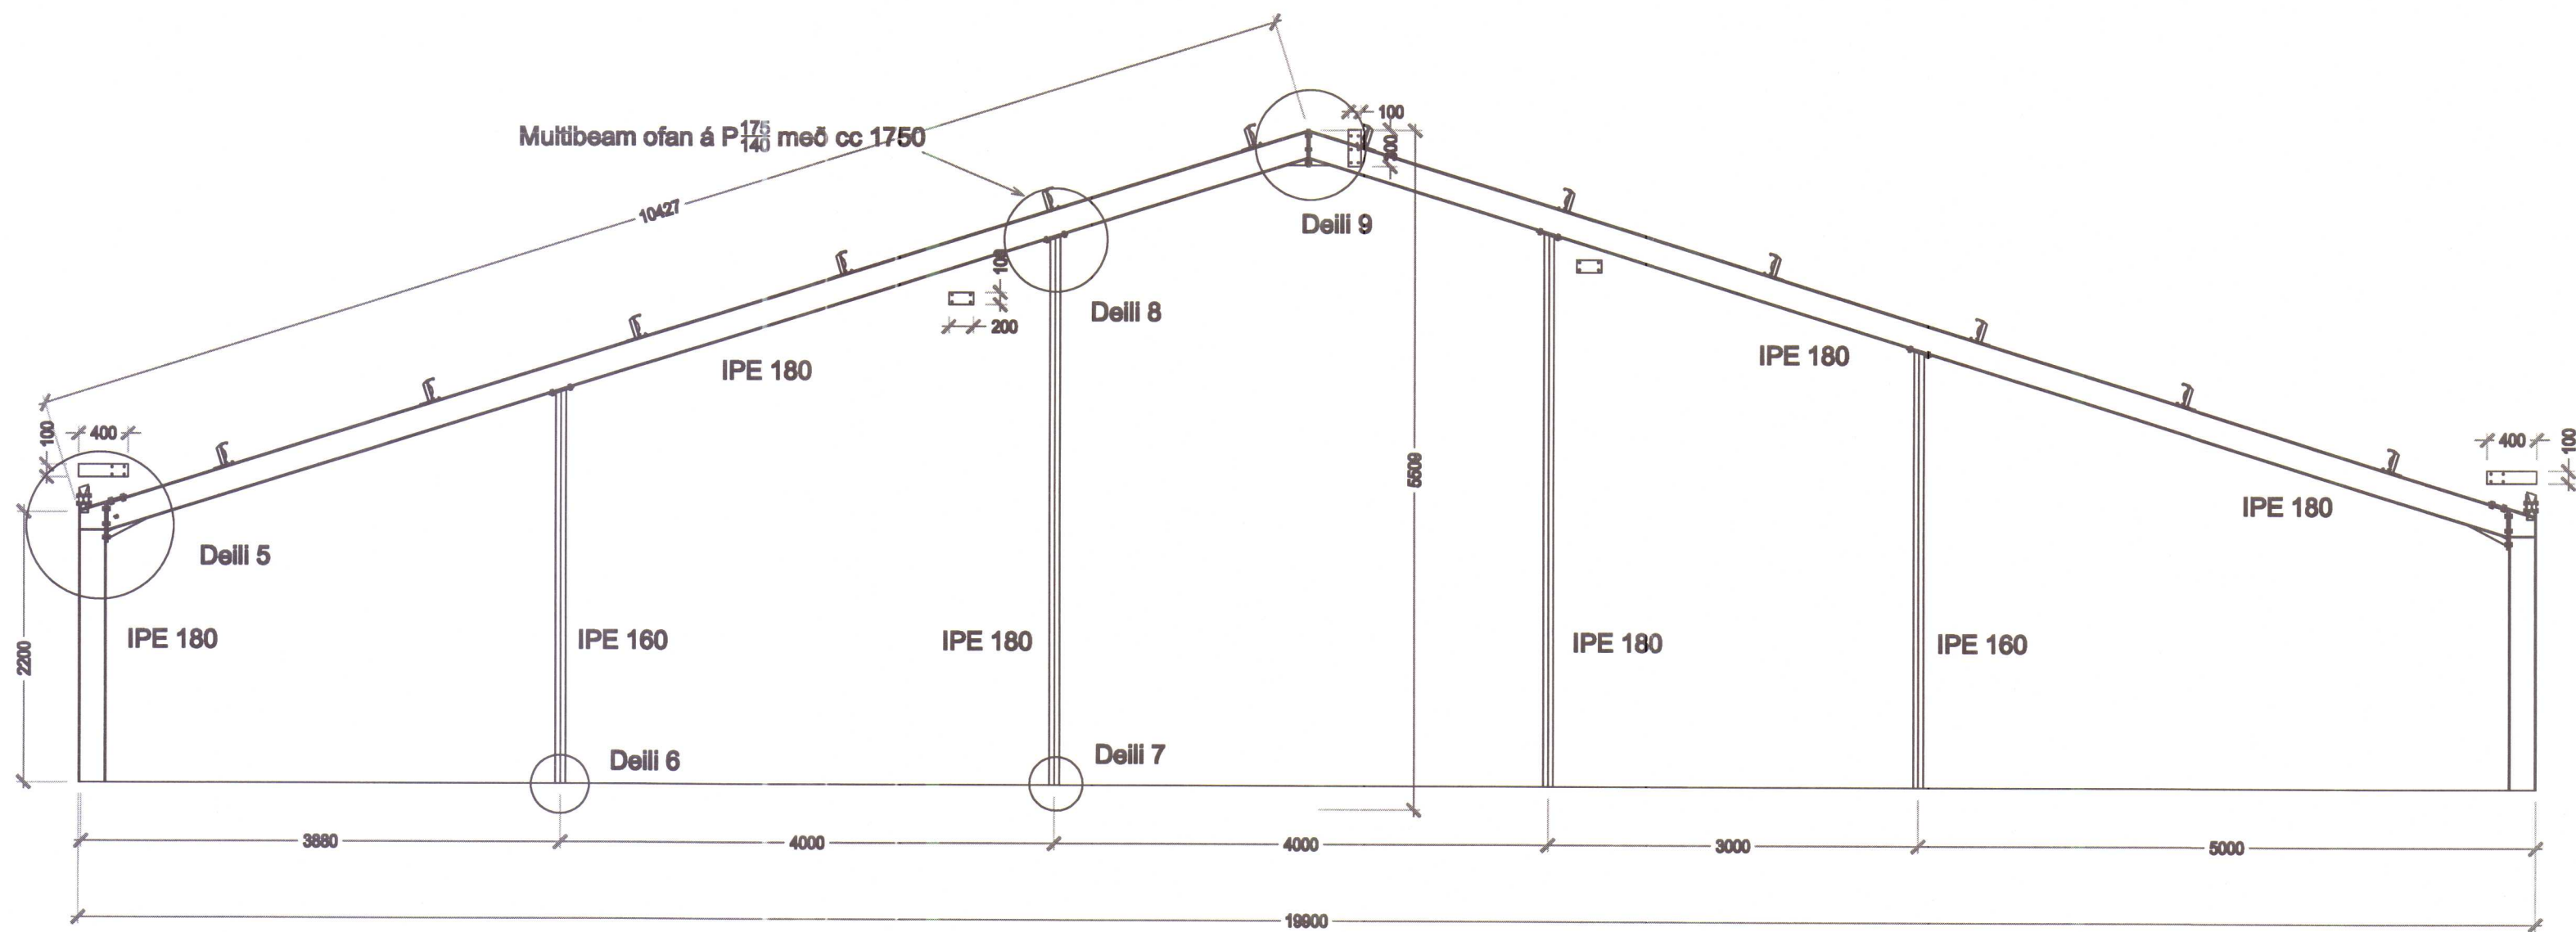

Rammi a

Verk. 649 - 02 Mýrar III, Húnaþingi vestra











Telkning: Rammar

Mál: 1:50
Daga: 27.10.2007

Antar

Guðmundur Gunnarsson
byggingaverkfræðingur
Langagerði 15
108 Reykjavík
sími/fax 5888786
GSM 846 1932
kt. 010754-5939
netfang nolnol@simnet.is

mótt 17/9 08
D.

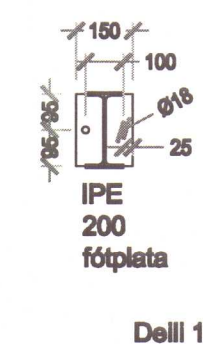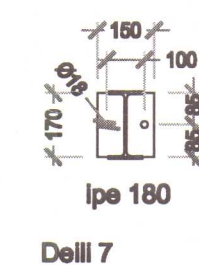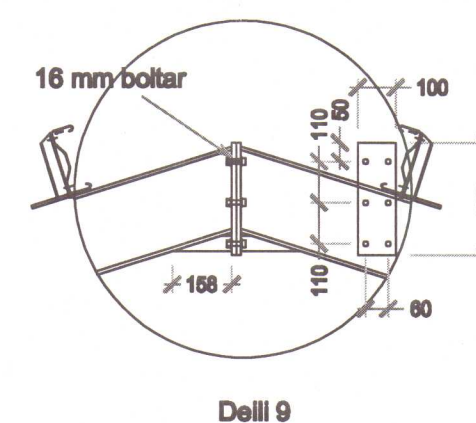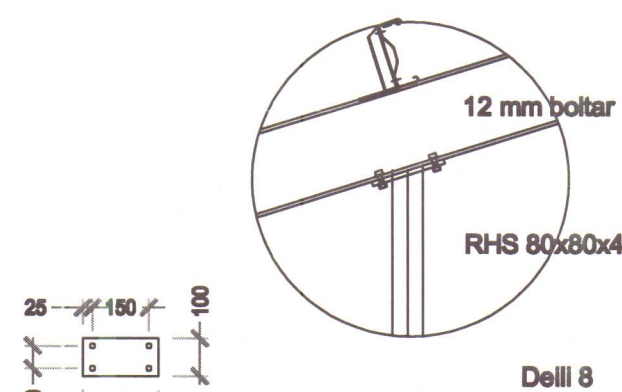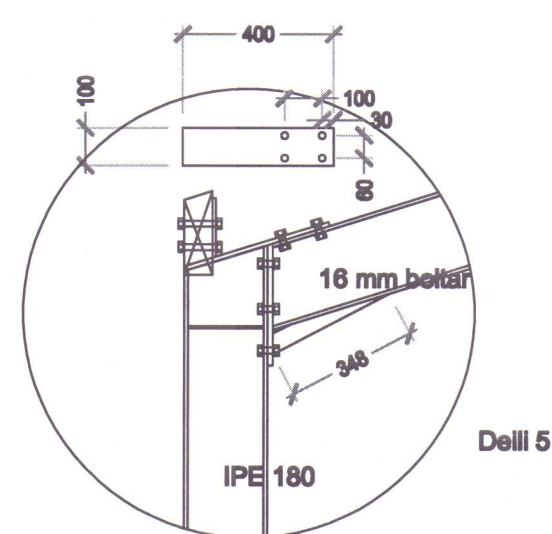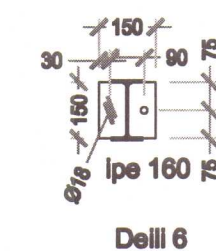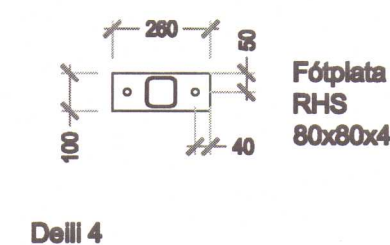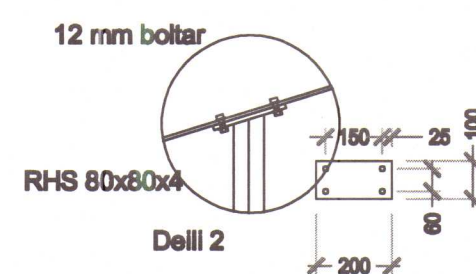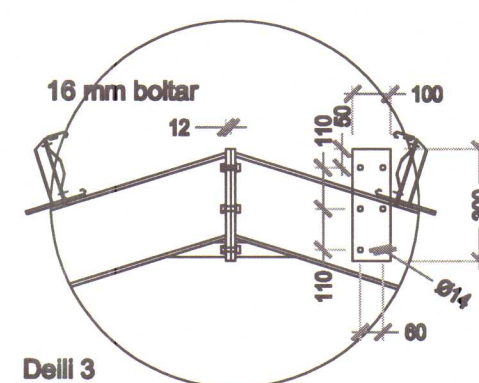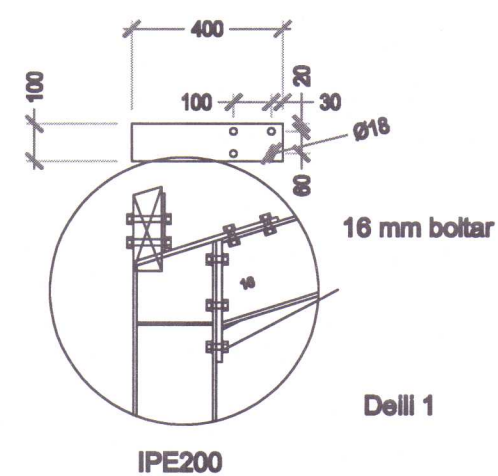

Karl
892-4149

Verk. 649 - 03 Mýrar III Húnaþingi - vestra

Tekning: Delli í stáli

Mál: 1:20
Dags: 27.10.2007

Handwritten signature

Fios
Guðmundur Gunnarsson
byggingaverkfræðingur
Langagerði 15
108 Reykjavík
sími/fax 5888786
GSM 846 1932
kt. 010754-5839
netfang nolnoi@simnet.is