




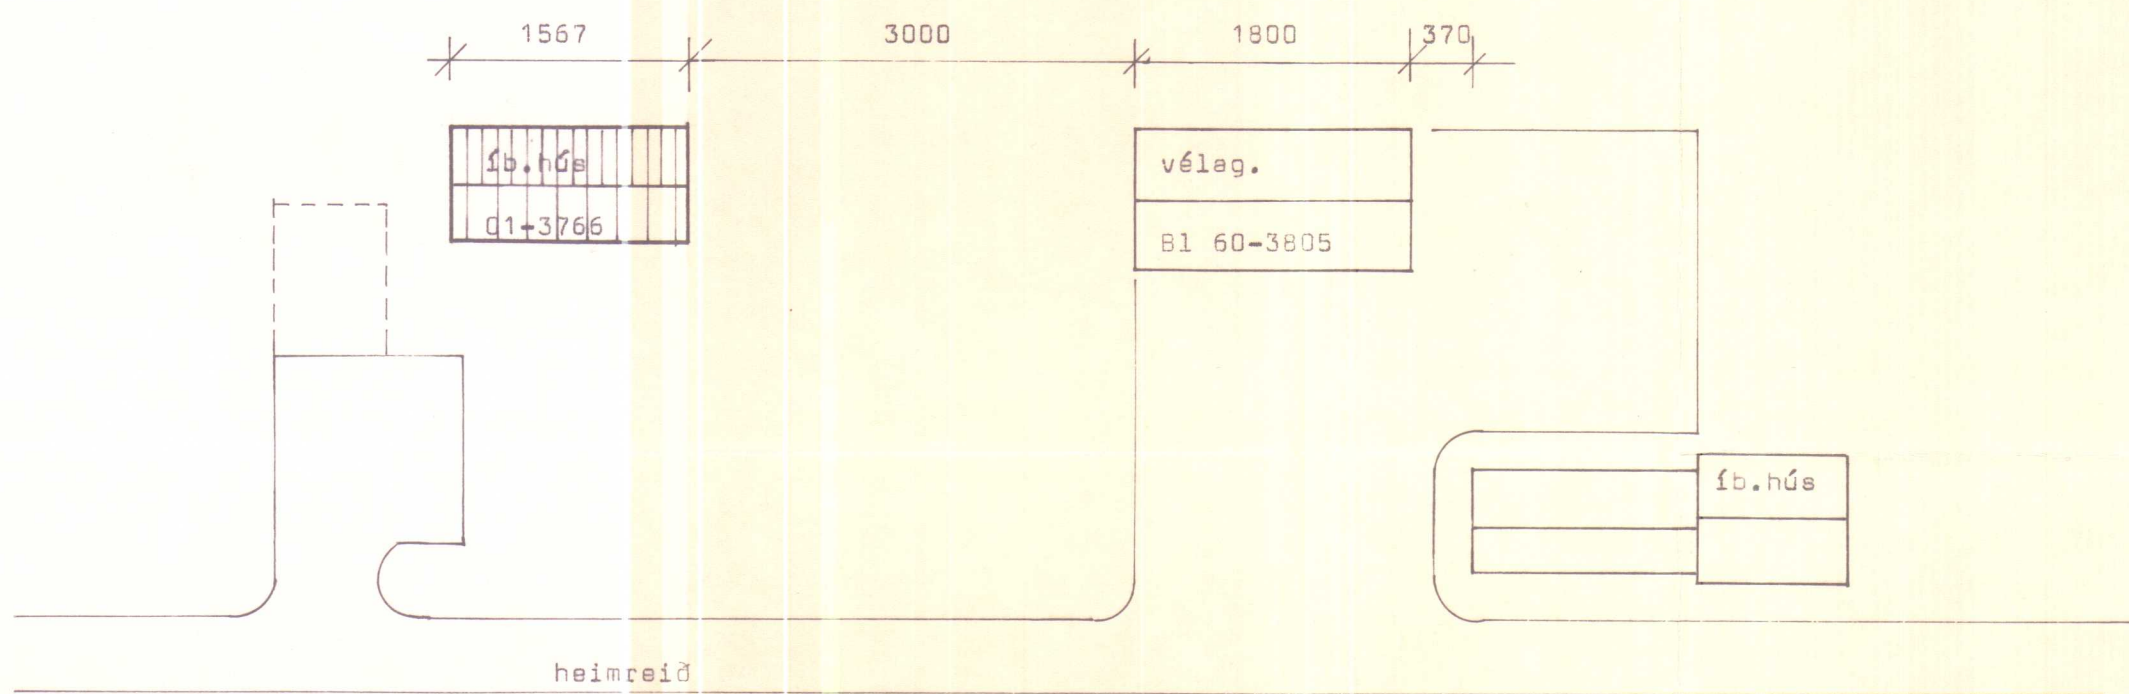


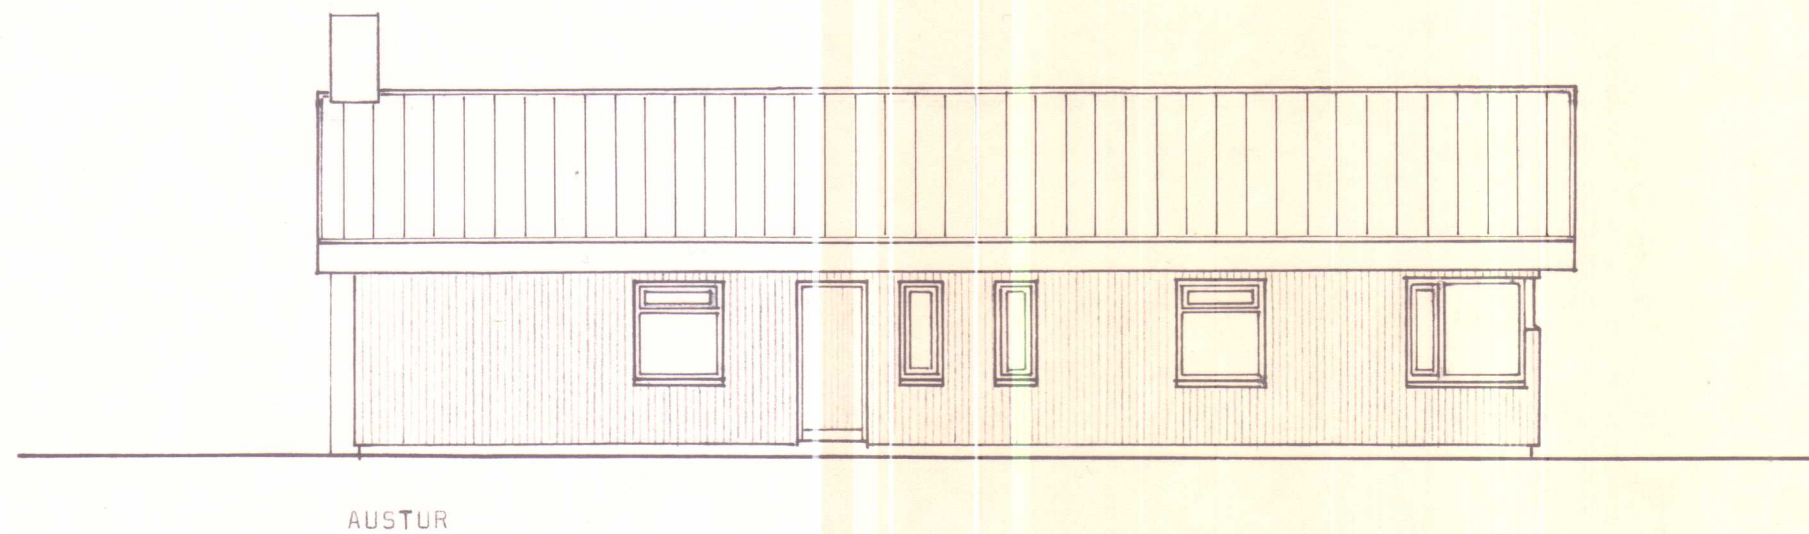


AUSTUR

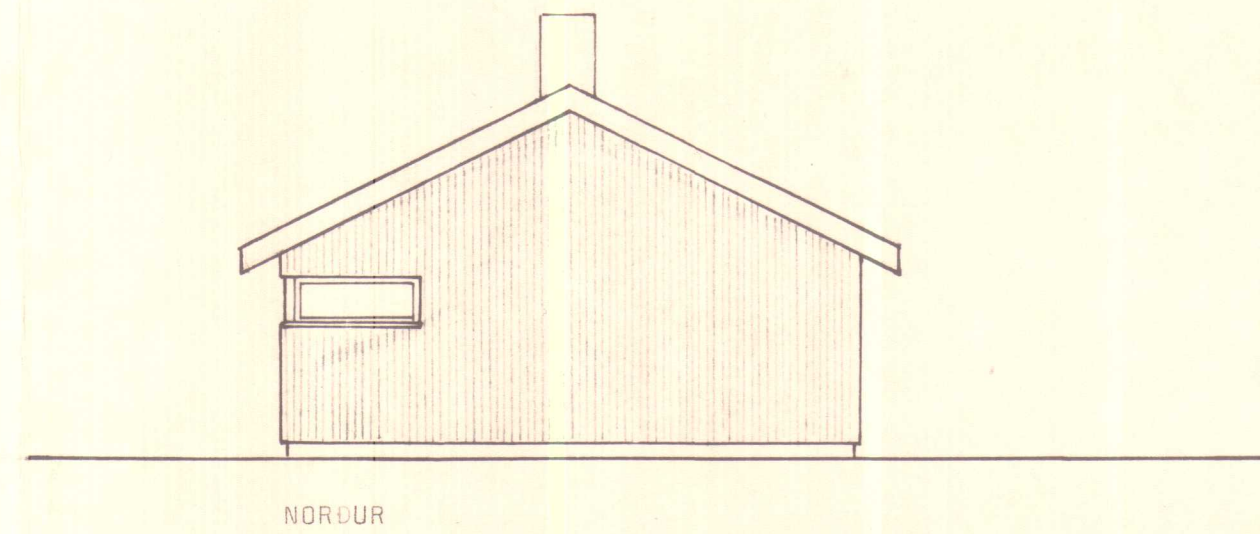


NORDUR

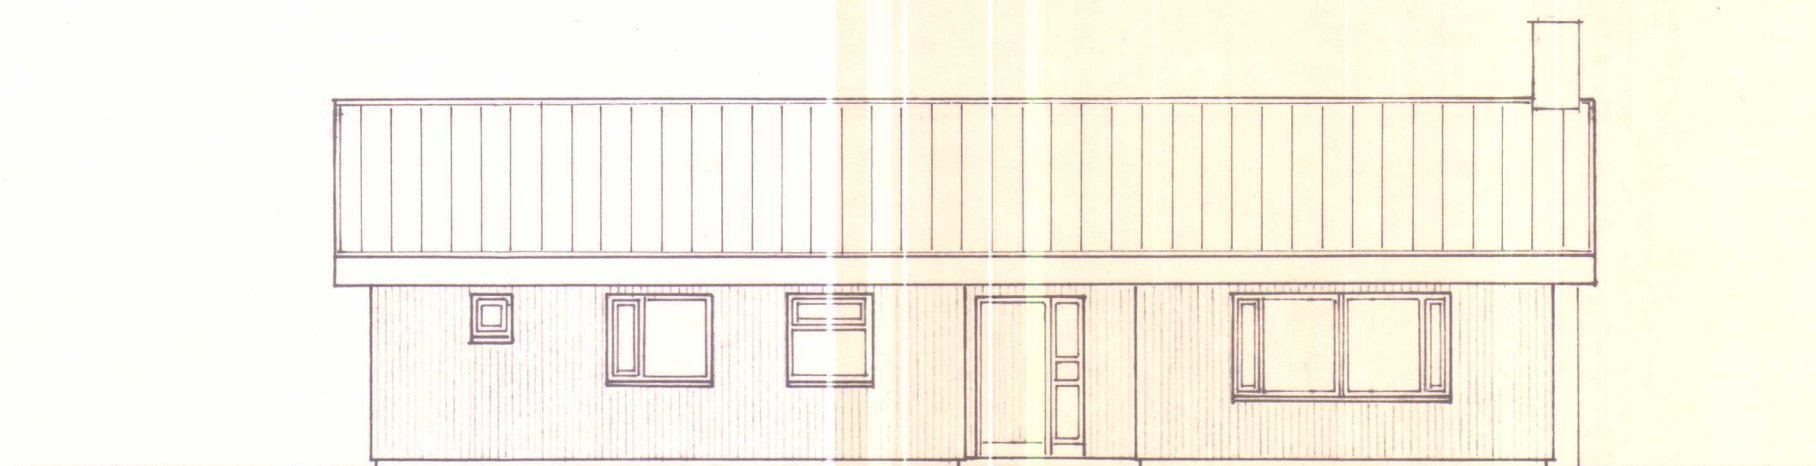


VESTUR

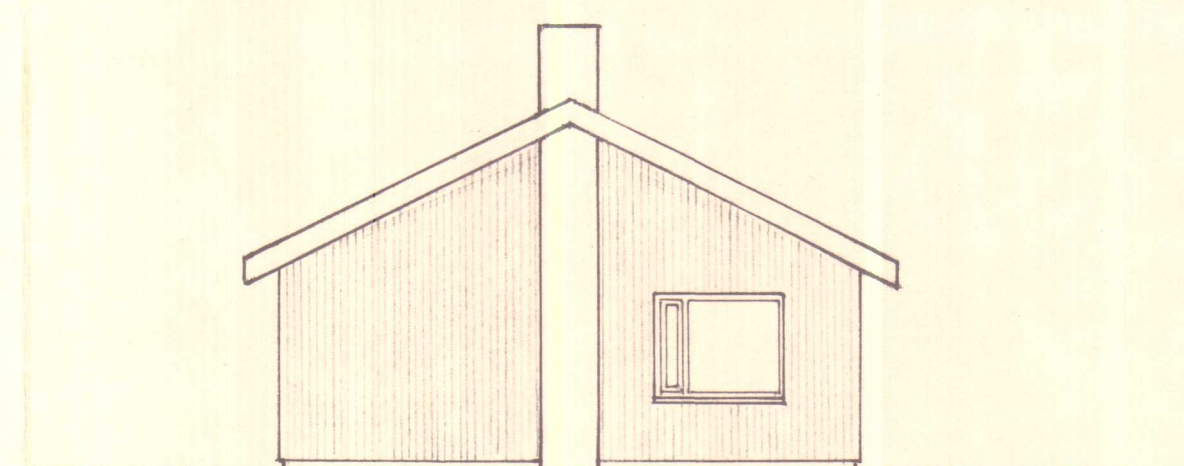

SUDUR

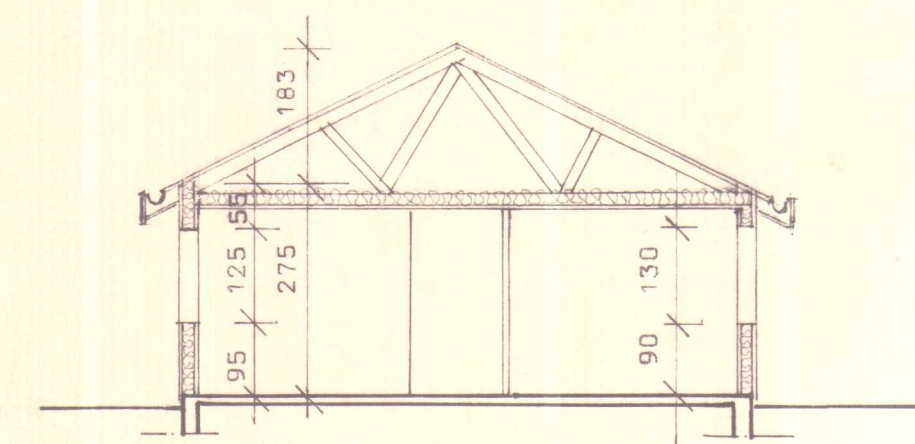

SNID A - A

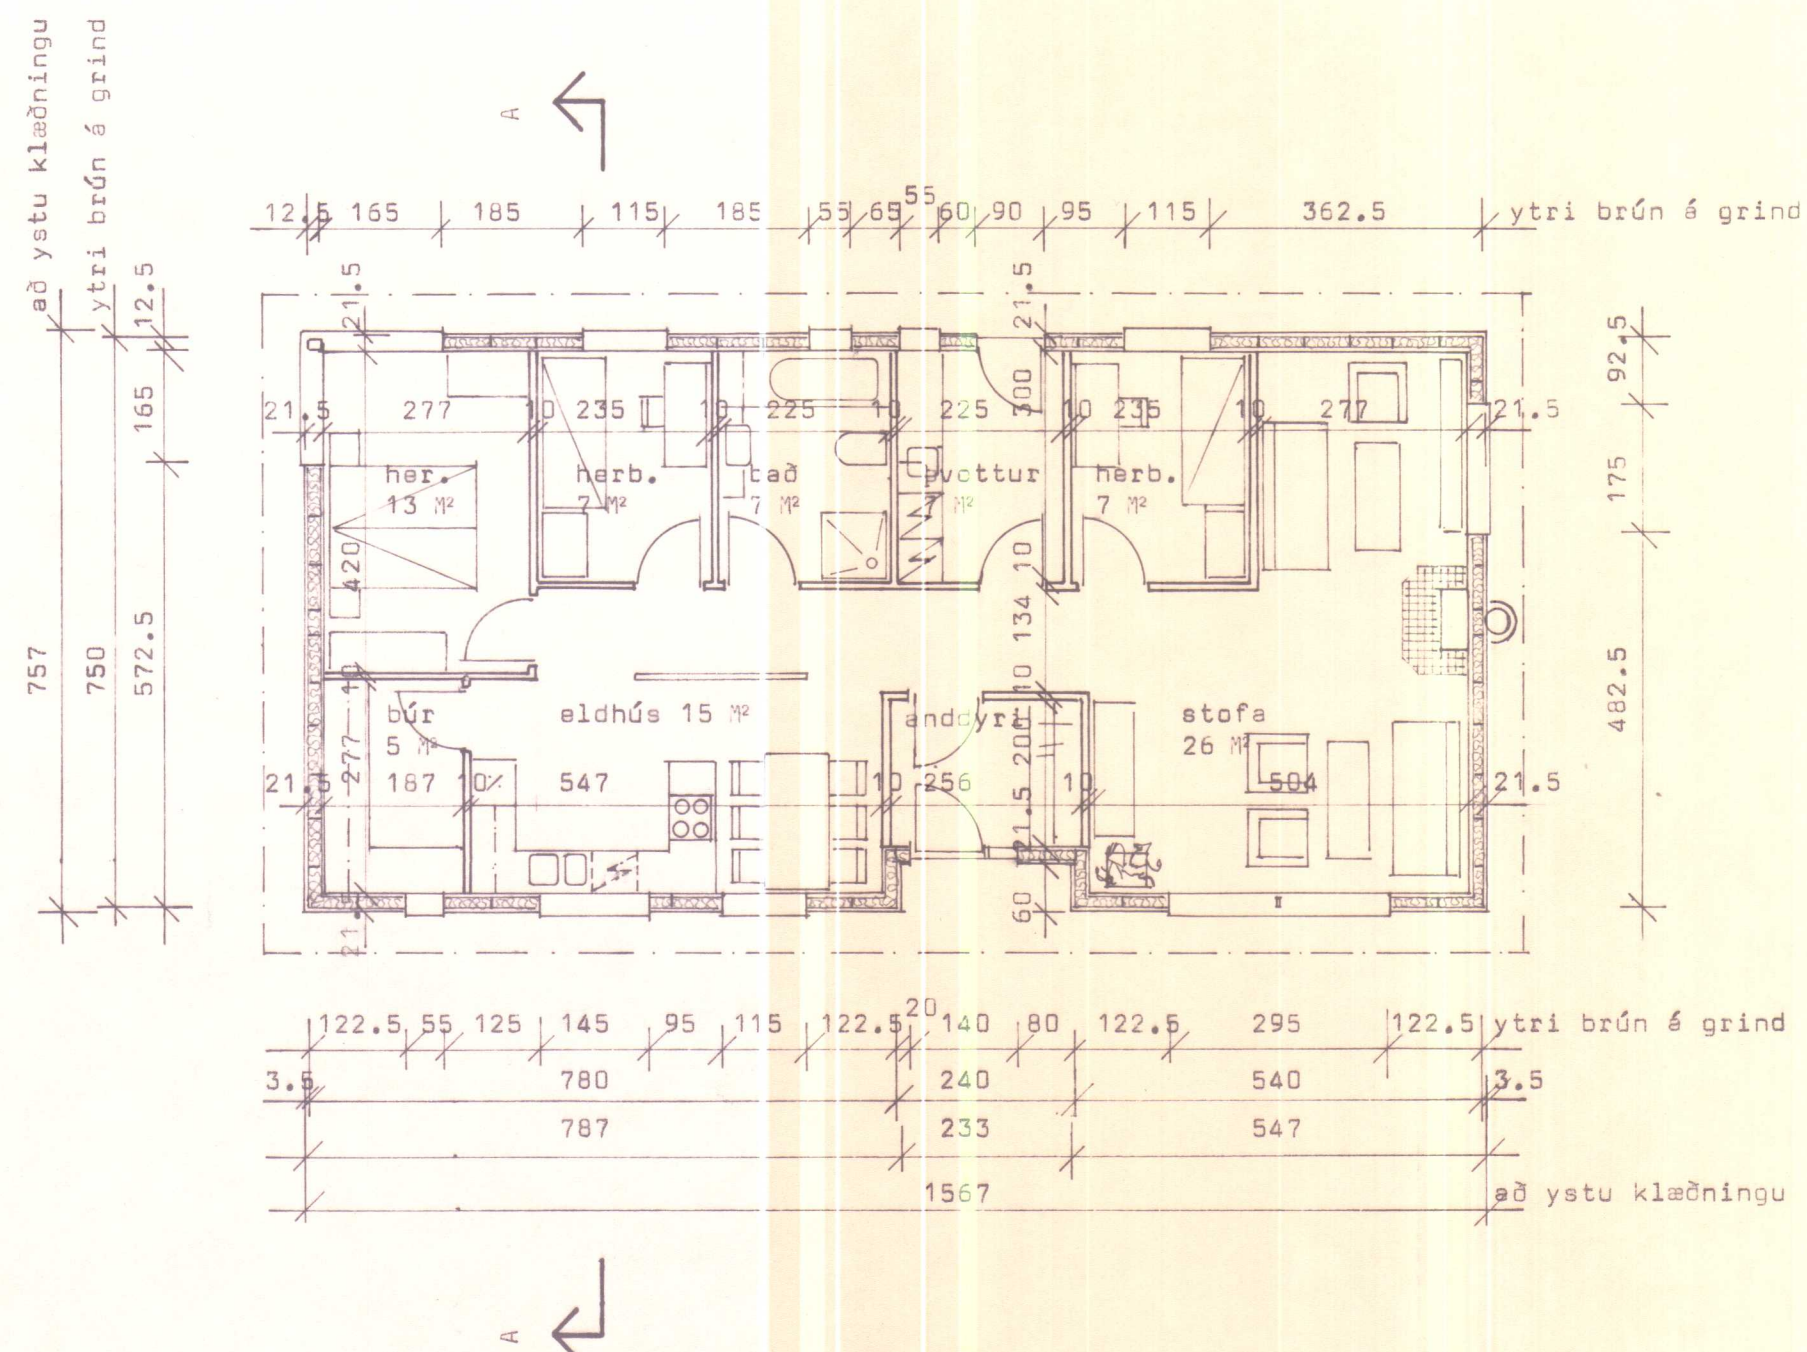

Lausleg byggingarlýsing:

- PAK bárujárn BG 24
- þakpappi
- heilklaðning
- sperrur
- vindpappi
- einangrun 200 mm steinull
- rekasperre
- bíl fyrir afréttingu og lagnir
- innsta klæðning
- VEGGIR vatnskápa
- lofttrásibíl
- vindvörn (asfalttex)
- uppistöður 125 mm m/m 60 sm
- einangrun 125 mm steinull
- rekasperre
- bíl fyrir afréttingu og lagnir
- innsta klæðning
- GÓLF flögn
- steypt plate
- einangrun undir ellri plötu 50 mm plást rúmþyngd 20 kg/m³

SÖKKLAR einangrun innan á sökkla 75 mm plást, 100 sm niður

BL BYGGINGASTOFNUN LANDBÚNADARINS
LAUGAVEGI 120, REYKJAVÍK, SÍMI 25444

MÝRAR III, Ytri Torfustaðehr., V-Húsn.

Íbúðarhús, 117 m² og 429.5 m²

Grunnmynd, útlit og snið

Málfríður Kristjánsson

TEIKN. NR. 01 - 3766
BLAD NR. A2
MÆLIKVARDI 1:100
DAGSETNING 12.10.1989
HANNAD Málfríður