



SKIP. Í BYGGINGARNEFND
16. SEPTEMBER 1999

HÚNAÞING
Skipulags- og byggingarfulltrúi


Handwritten signature

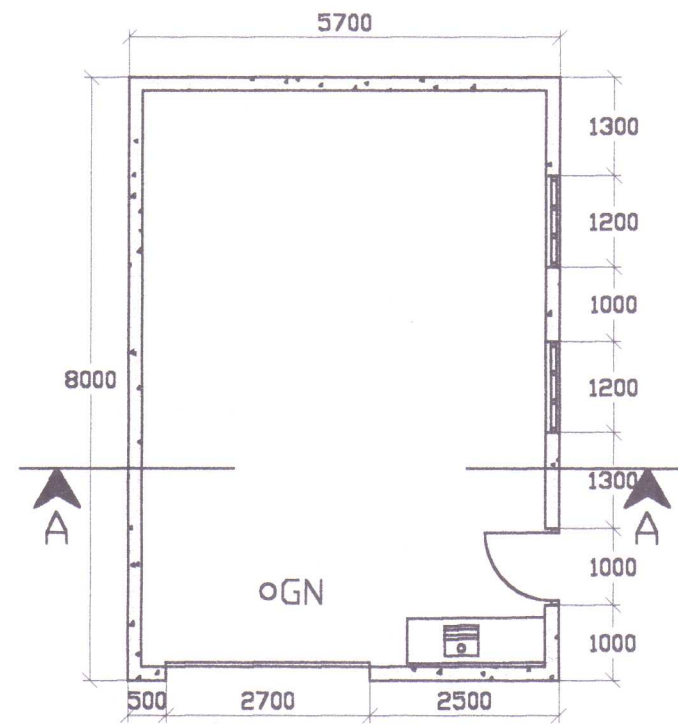


GRUNNMYND 1:100

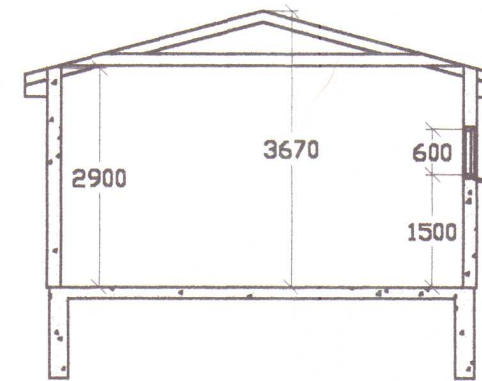


SNID A-A 1:100

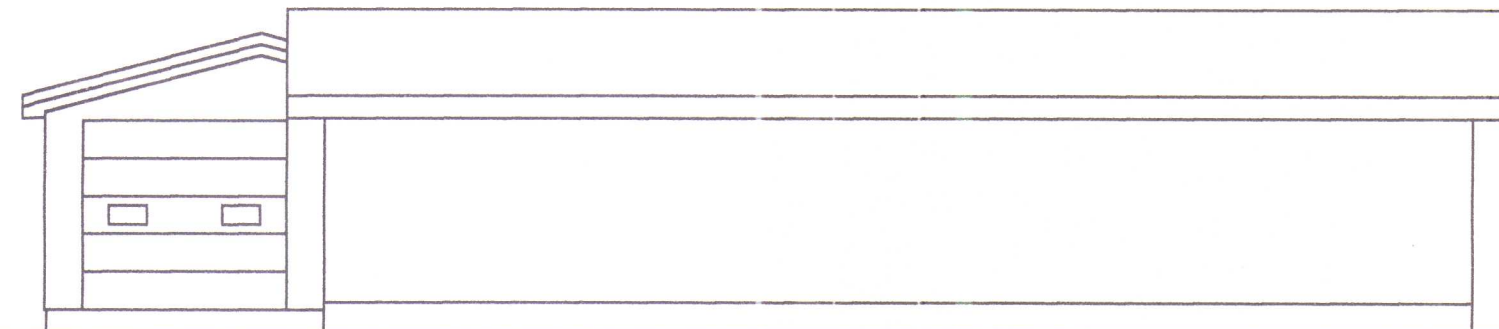


VESTUR

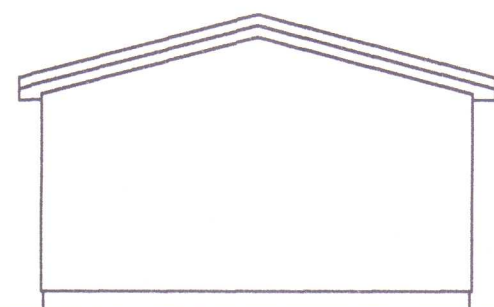


AUSTUR

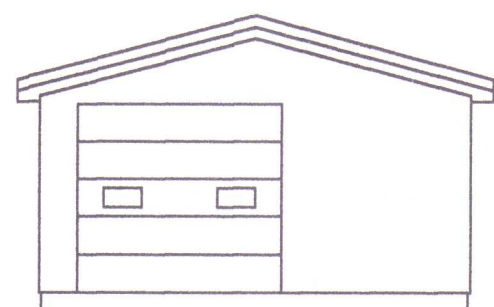


VESTUR

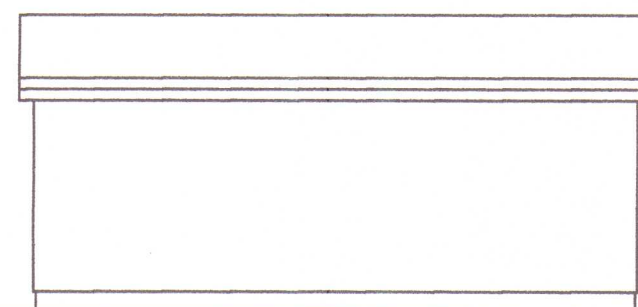

NORDUR

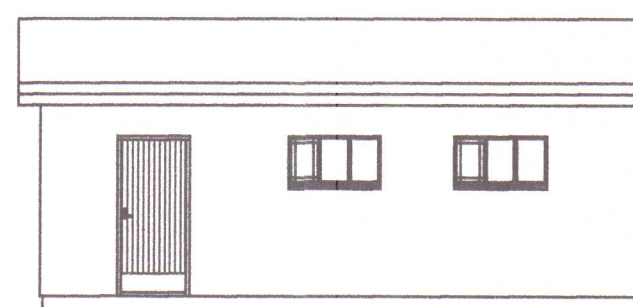

SUÐUR

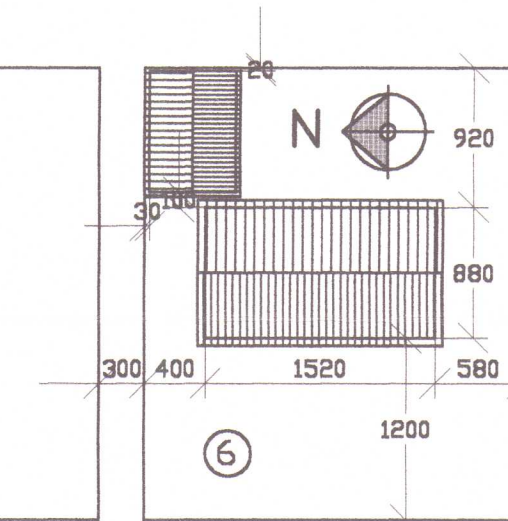

MELAVEGUR

AFSTÖÐUMYND 1:500

SKÝRINGAR

Bílgeymsla skal byggð úr Járnbentri steinsteypu.
Flatarmál 45,6 m²
Rúmmál 150 m³

MELAVEGUR 6 HVAMMSTANGA	MÁLKV. 1:100 1:500
BÍLGHEYMSLA	SKIPP. RÁÐSETT 31. 07. 1999
RÁÐBARDUR SF. RÁÐGJÖF OG VERKFRÆÐISJÓNUSTA SÍMAR: 451 2831 OG 451 2797, FAX: 451 2605	TEIKNING NR. M6101

SKANNAD