


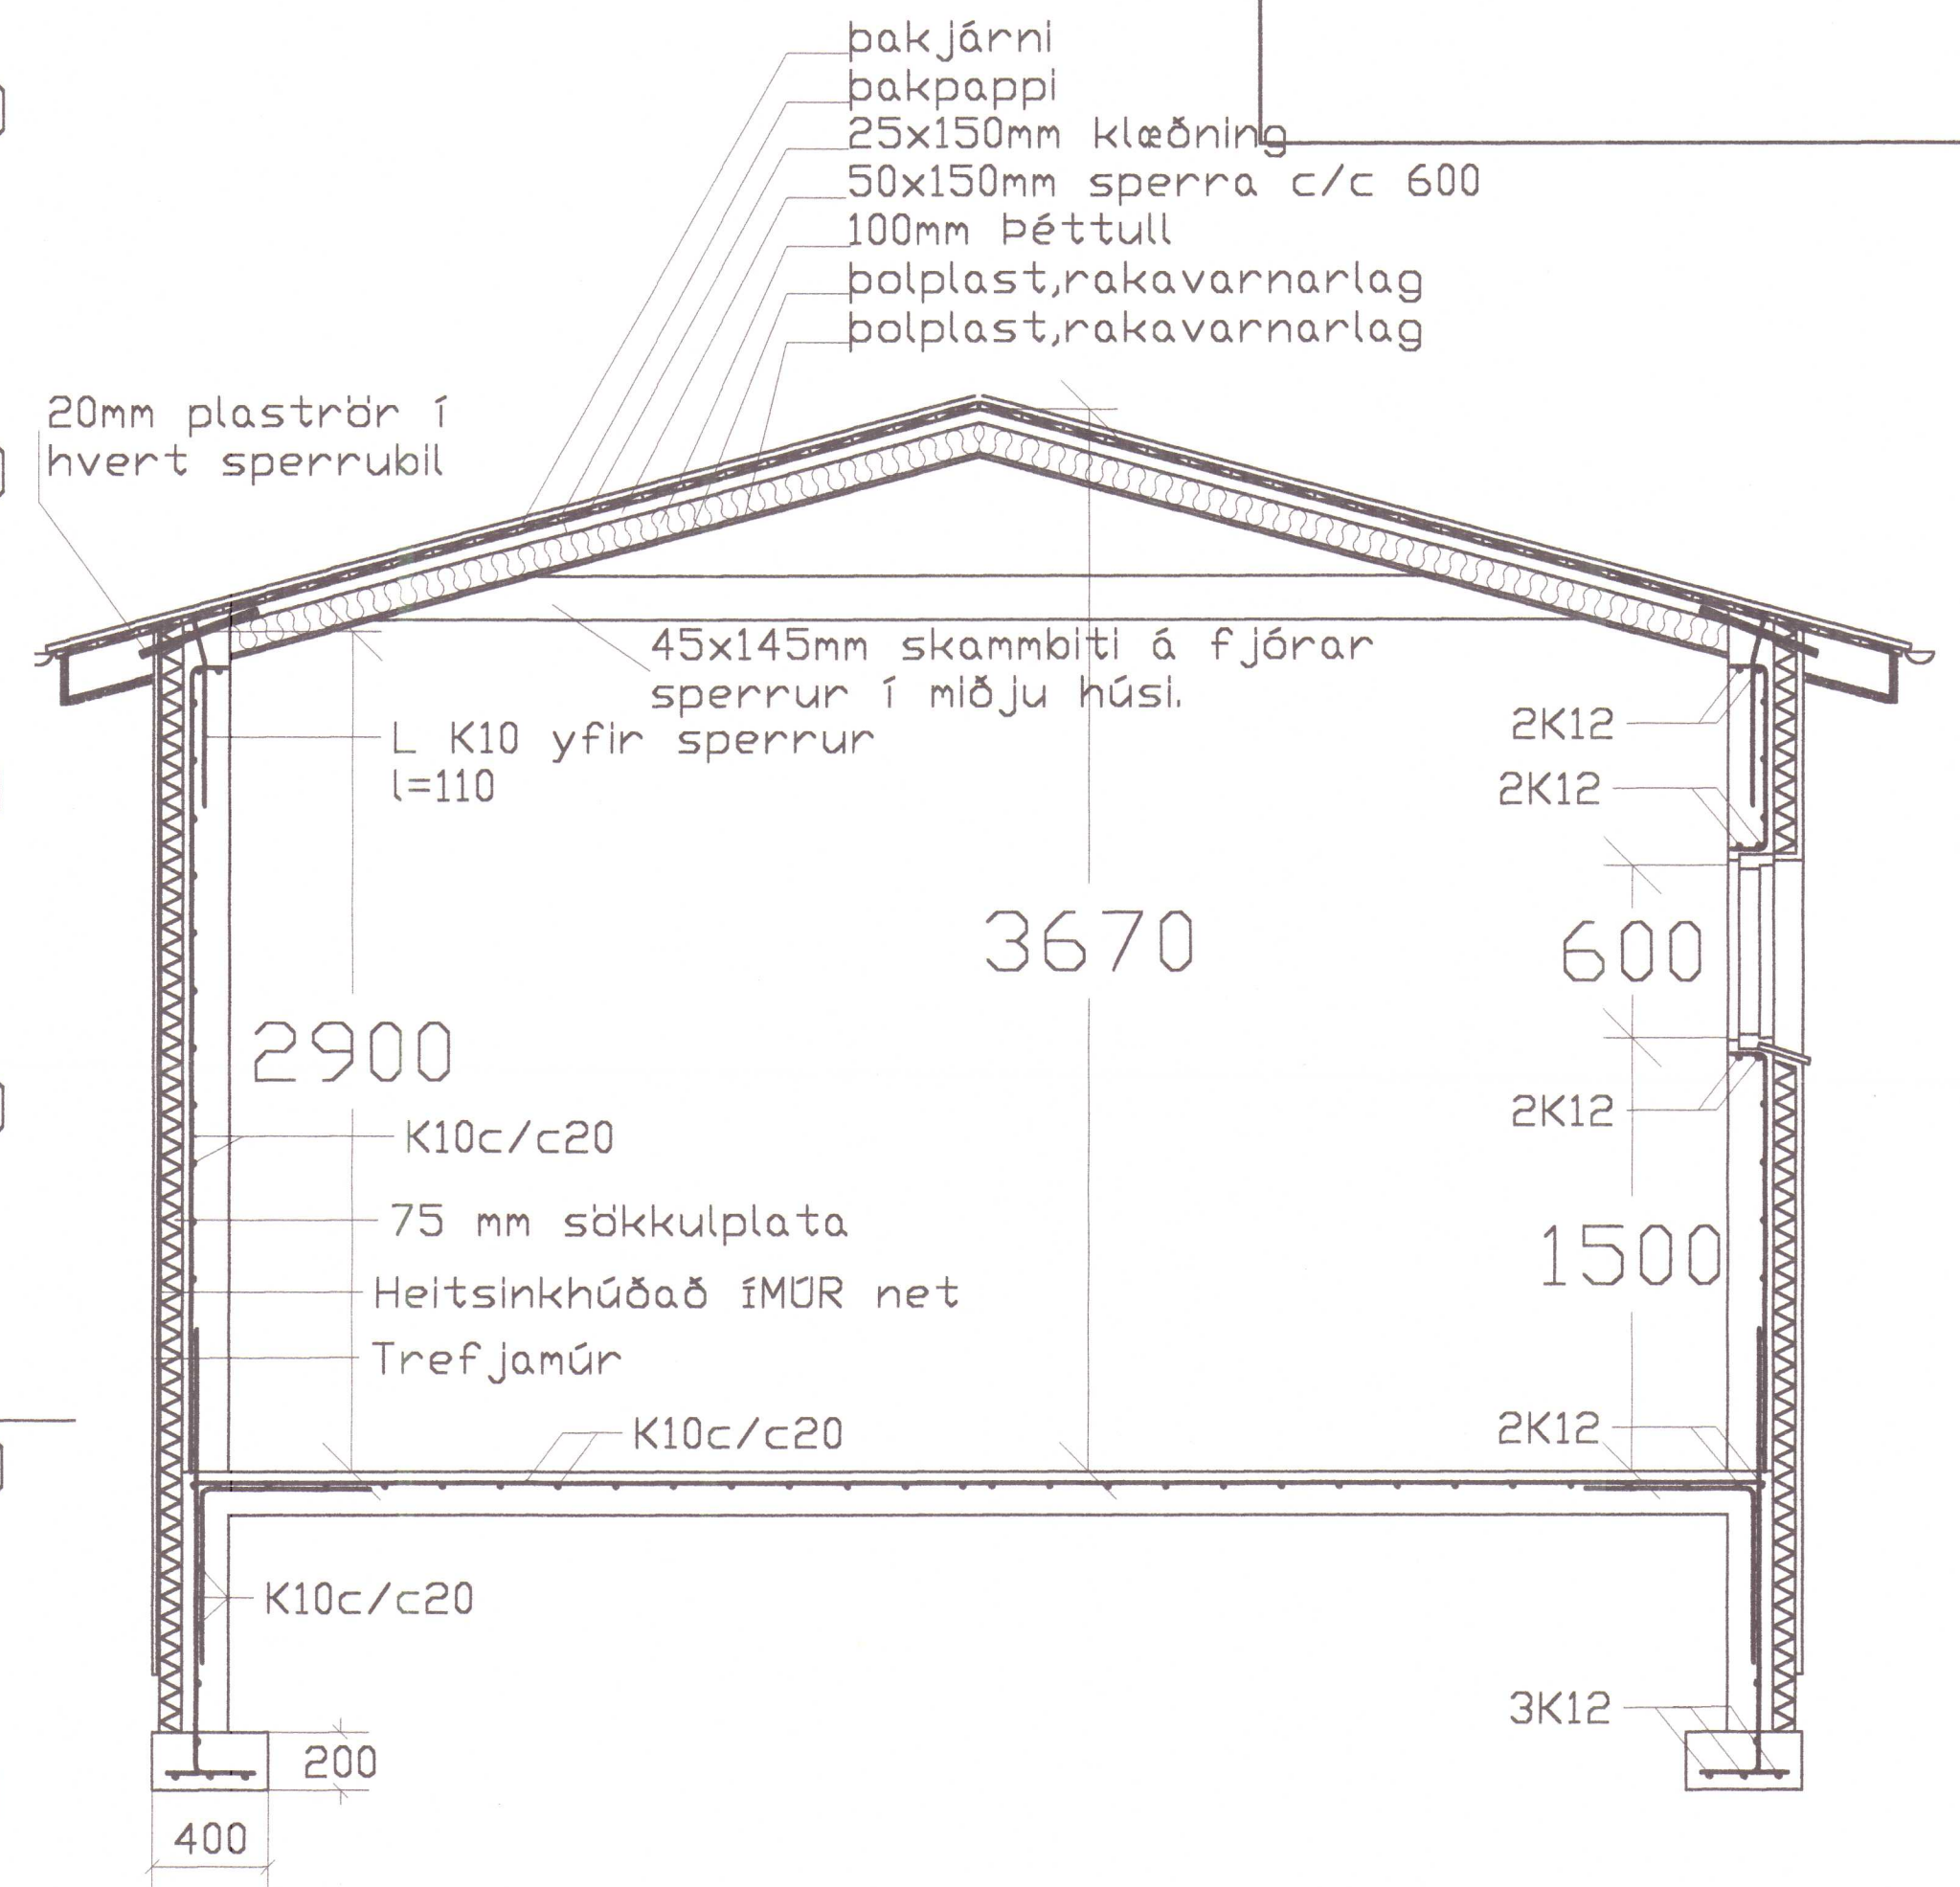

SNID A-A 1:25

MELAVEGUR 6 HVAMMSTANGA	MÆLIKV. 1:25
BÍLGEYMSLA BURÐARVIRKI	SÖÐP. DAGSETN 05. 08. 2000
RÁÐBARDUR SF. RÁÐGJÖF OG VERKFERÐJÓNUSTA SÍMAR: 451 2631 OG 451 2797, FAX: 451 2605	TEIKNING NR. M6102