




Sambýskit í leiggingarsæfud
Hvammstangi.
20/9. 1976
SVEITARSTJÓRN HVAMMSTANGAR
B. H. H. H.

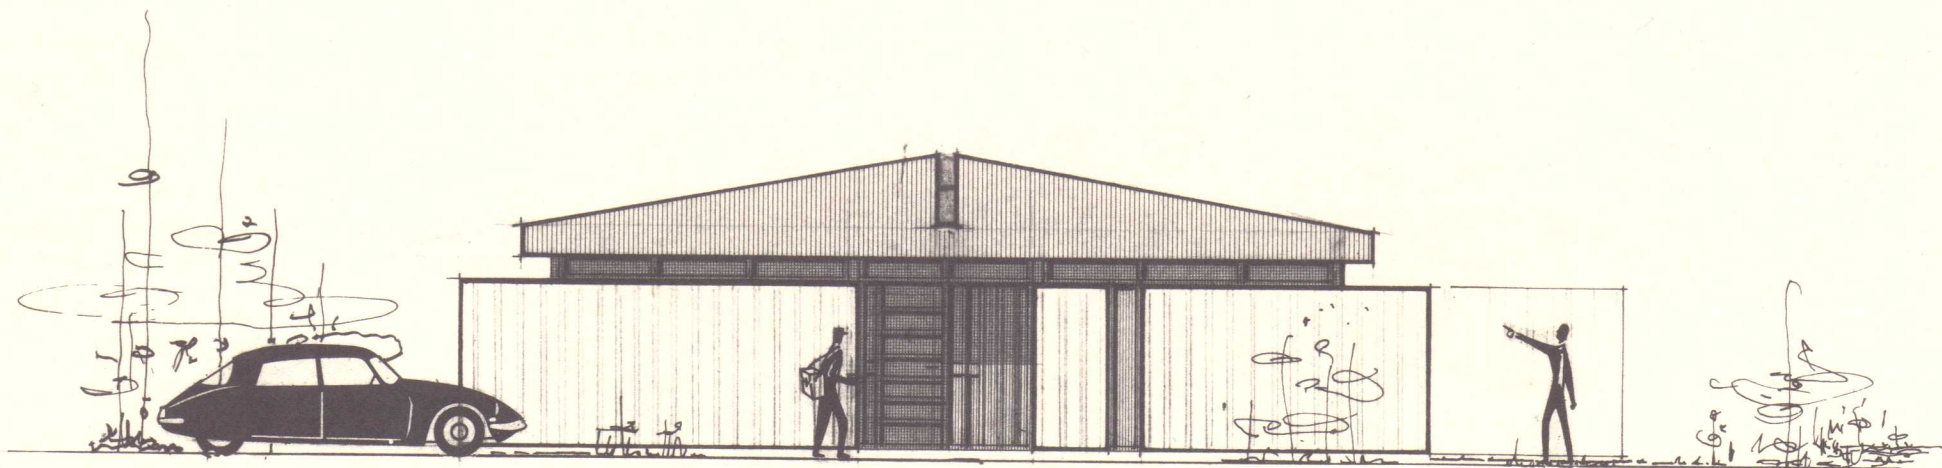


ÚTLIT NORÐUR

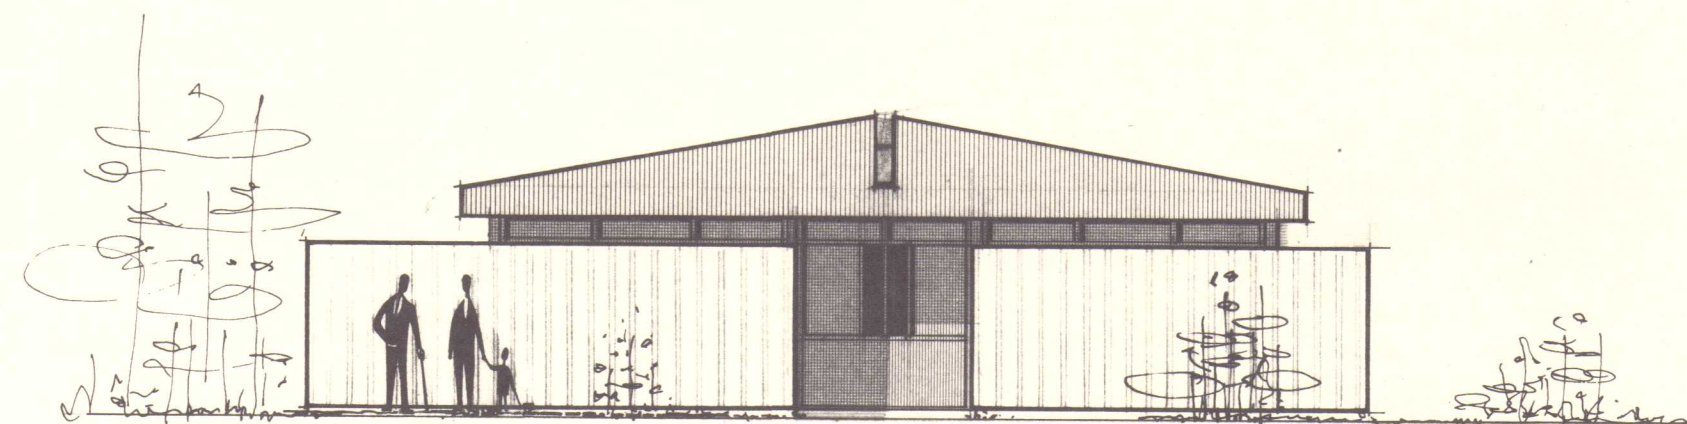

ÚTLIT SÜÐUR

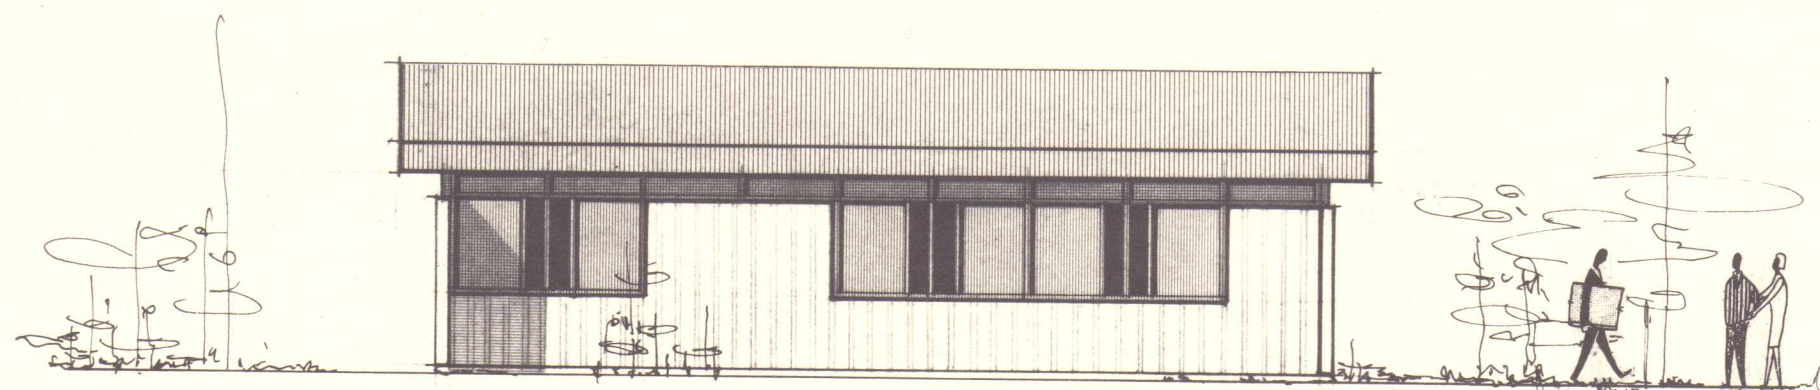


ÚTLIT AUSTUR

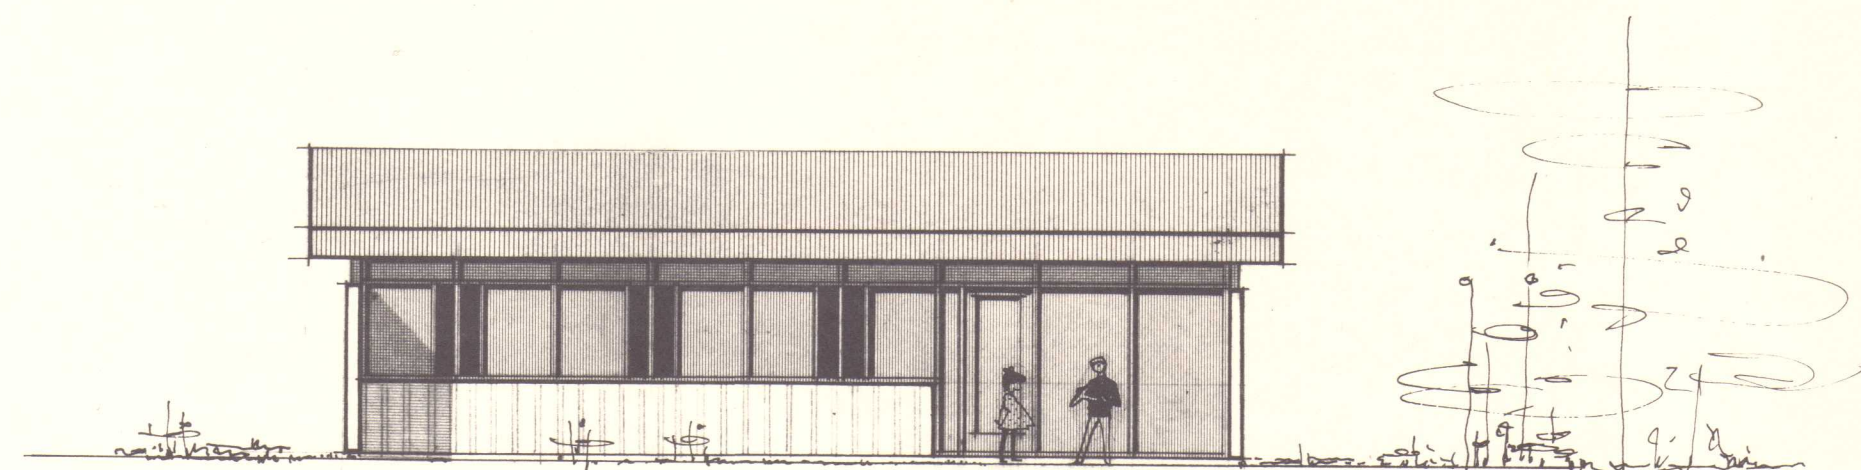

ÚTLIT VESTUR

SKANNAD

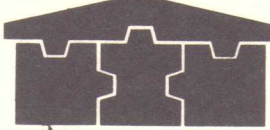HÚSGERÐ I I O B	FRAML.NR.	FLATARMÁL BRÚTTÓ 117 m ²	 HÚSNÚSNEGAR HE SIGLUFIRÐI SÍMAR: (96) 71340 FRAMKV.STJ. (96) 71161 TÆKNIFR.	MÆLIKV. 1:100	REIKN.	VERKEFNI HVAÐAVEGUR 7 HVAMMSTANGI	VERK NR.
		FL.MÁL HÚSNÆÐISM.STJ. 102 m ²		DAGS/TEIKNAD MARZ '76	YFIRFARID		
		FL.MÁL NETTÓ 111,4 m ²		HÖNNUN <i>B. H. H. H.</i>	SAMPYKKT	TEIKNING ÚTLITSMYNDIR	TEIKN. NR.
		RÚMMÁL BRÚTTÓ 369		BREYTT SEPT. '76			