



MELAVEGUR 9 HVAMMSTANGA

Sauðs. í bygggingarnefnd
Hvammstanga. 4/6. 1977.


SVEITASTOFU HVAMMSTANGA
Pjetur Skulason

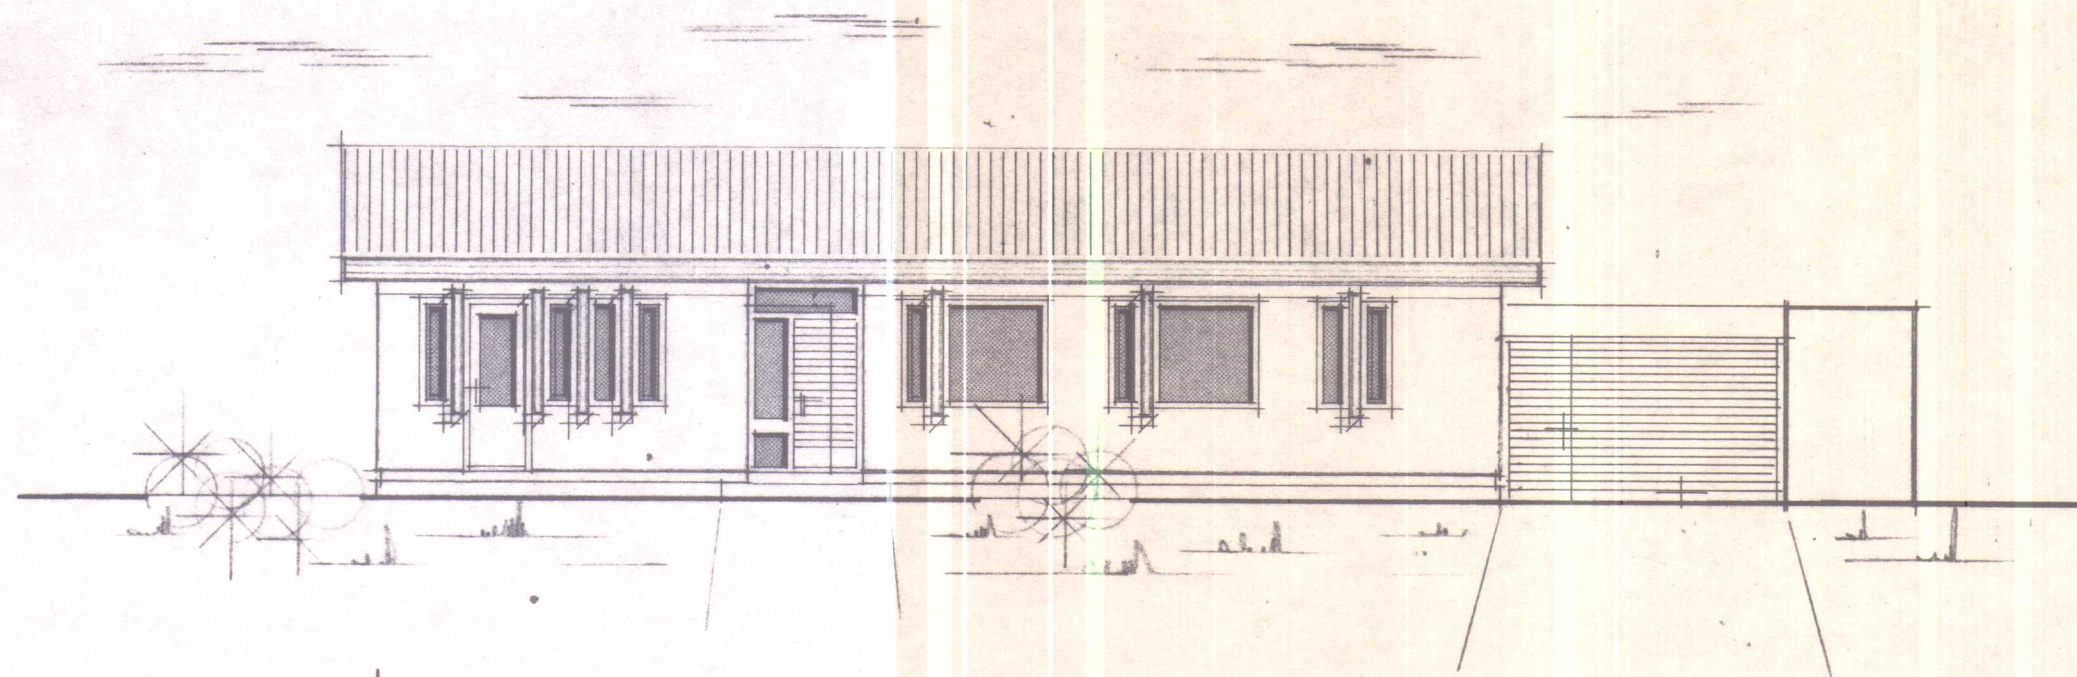


Austur

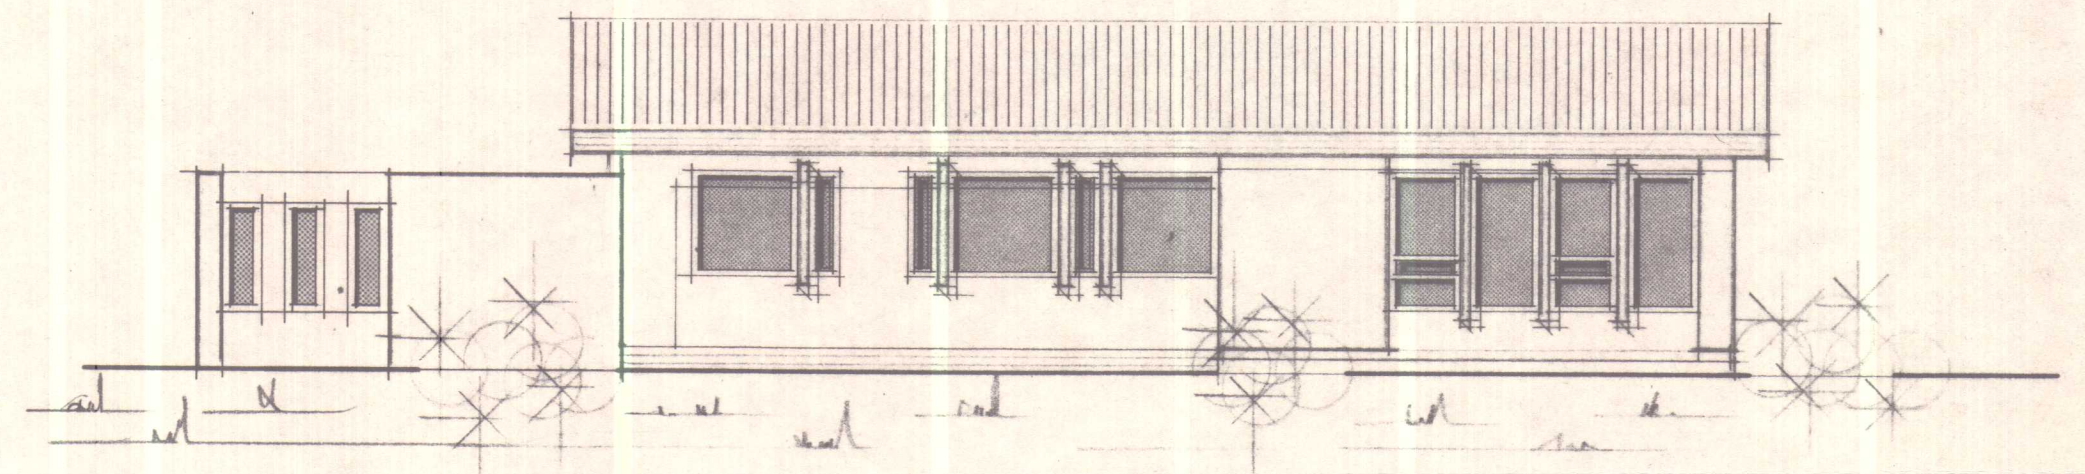

Vestur

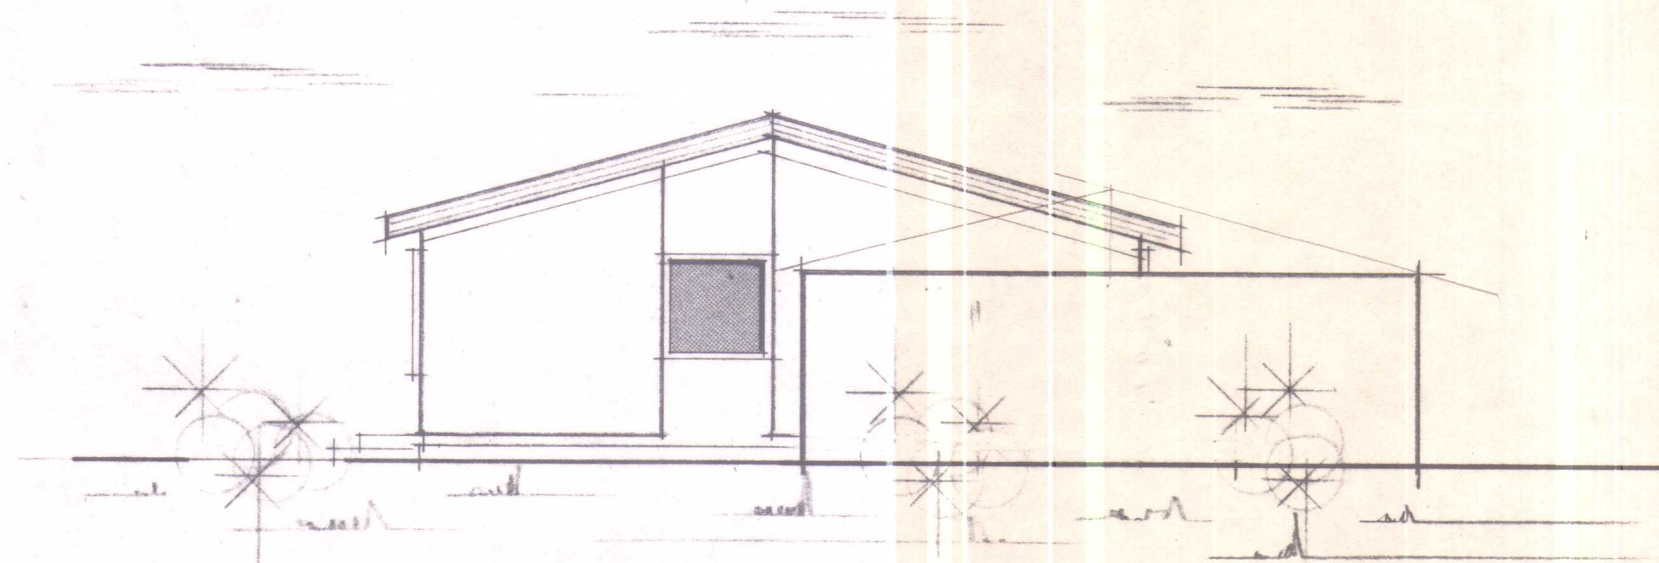

Norður

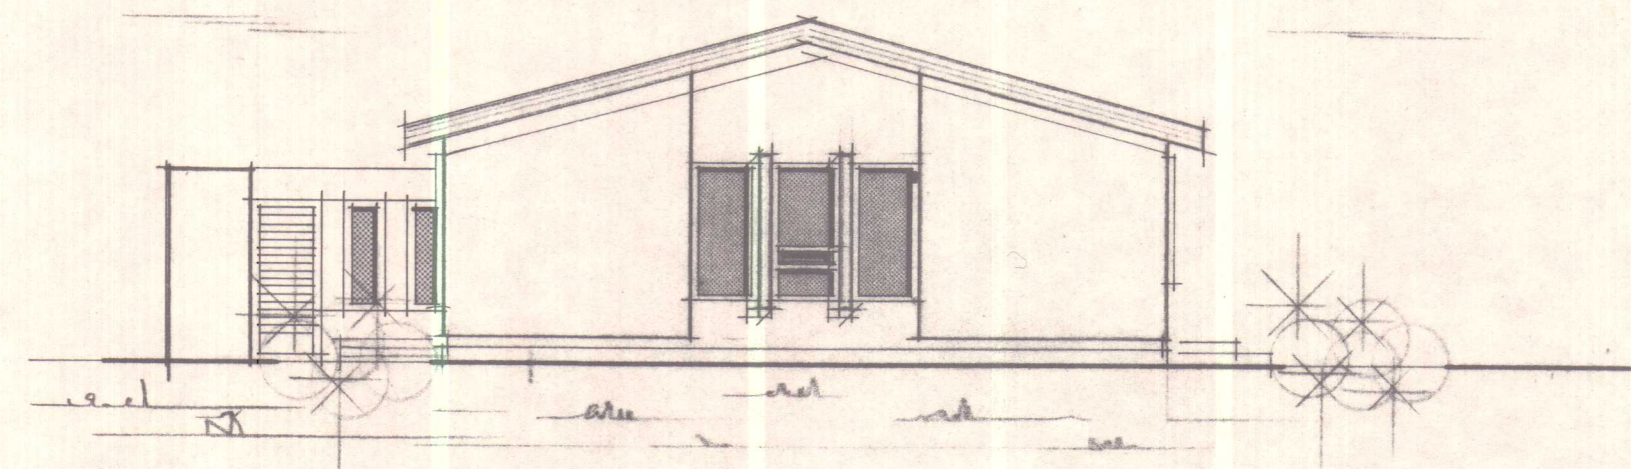

Suður



STAÐALHÚS

TEIKNISTOFA SUÐURLANDSBRAUT 20 SIMI 83141

VERKEFNI
Útlitamyndir

DAGS. 1977

VERK NR

MKV. 1:100

BR.

BLAD NR 1.02

S7

Melavegur 9 Hvammstanga.


SIGURÐUR GUDMUNDSSON

SIGURÐUR P. KRISTJÁNSSON

FTFÍ

Sampl. i byggingarvefnd
Hvammstungahvepps. 4/6. 92

SVEITASTUÓRI HVALFANGAHEPPS
Dagur Shúlason

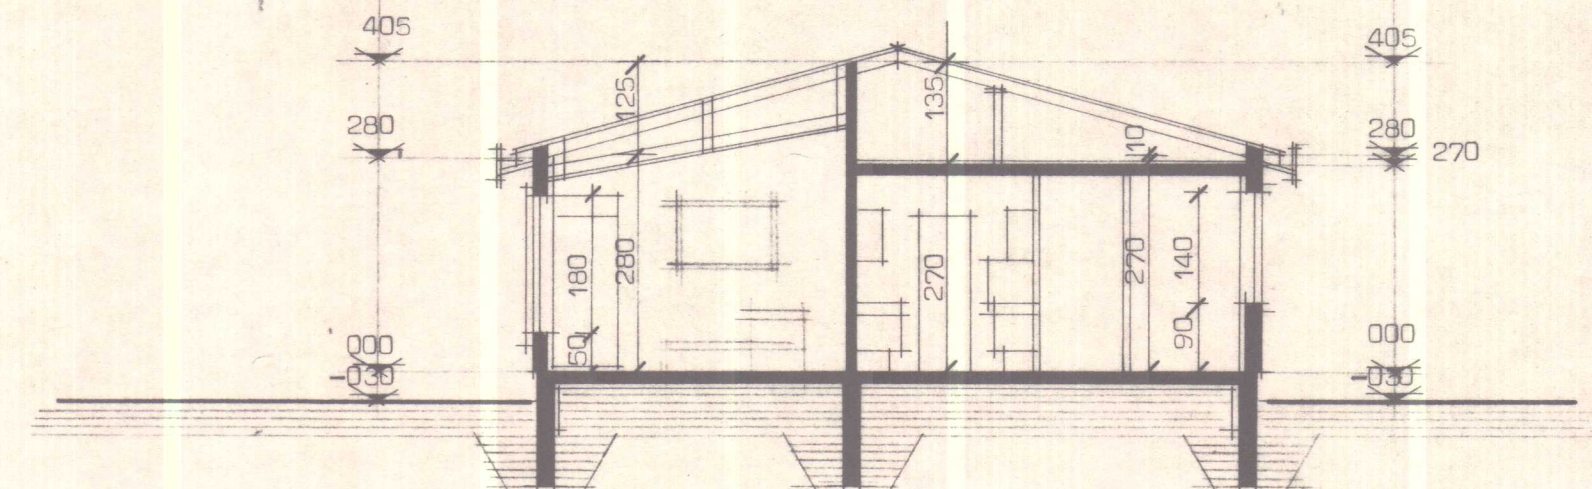


Sneiðing.

Flatarmál húss bruttó 134,50 m² + bíly. 46,6 = 181,1 m²

Flatarmál húss nettó121,00 m²

Ír merkir loftrás upp úr þaki.
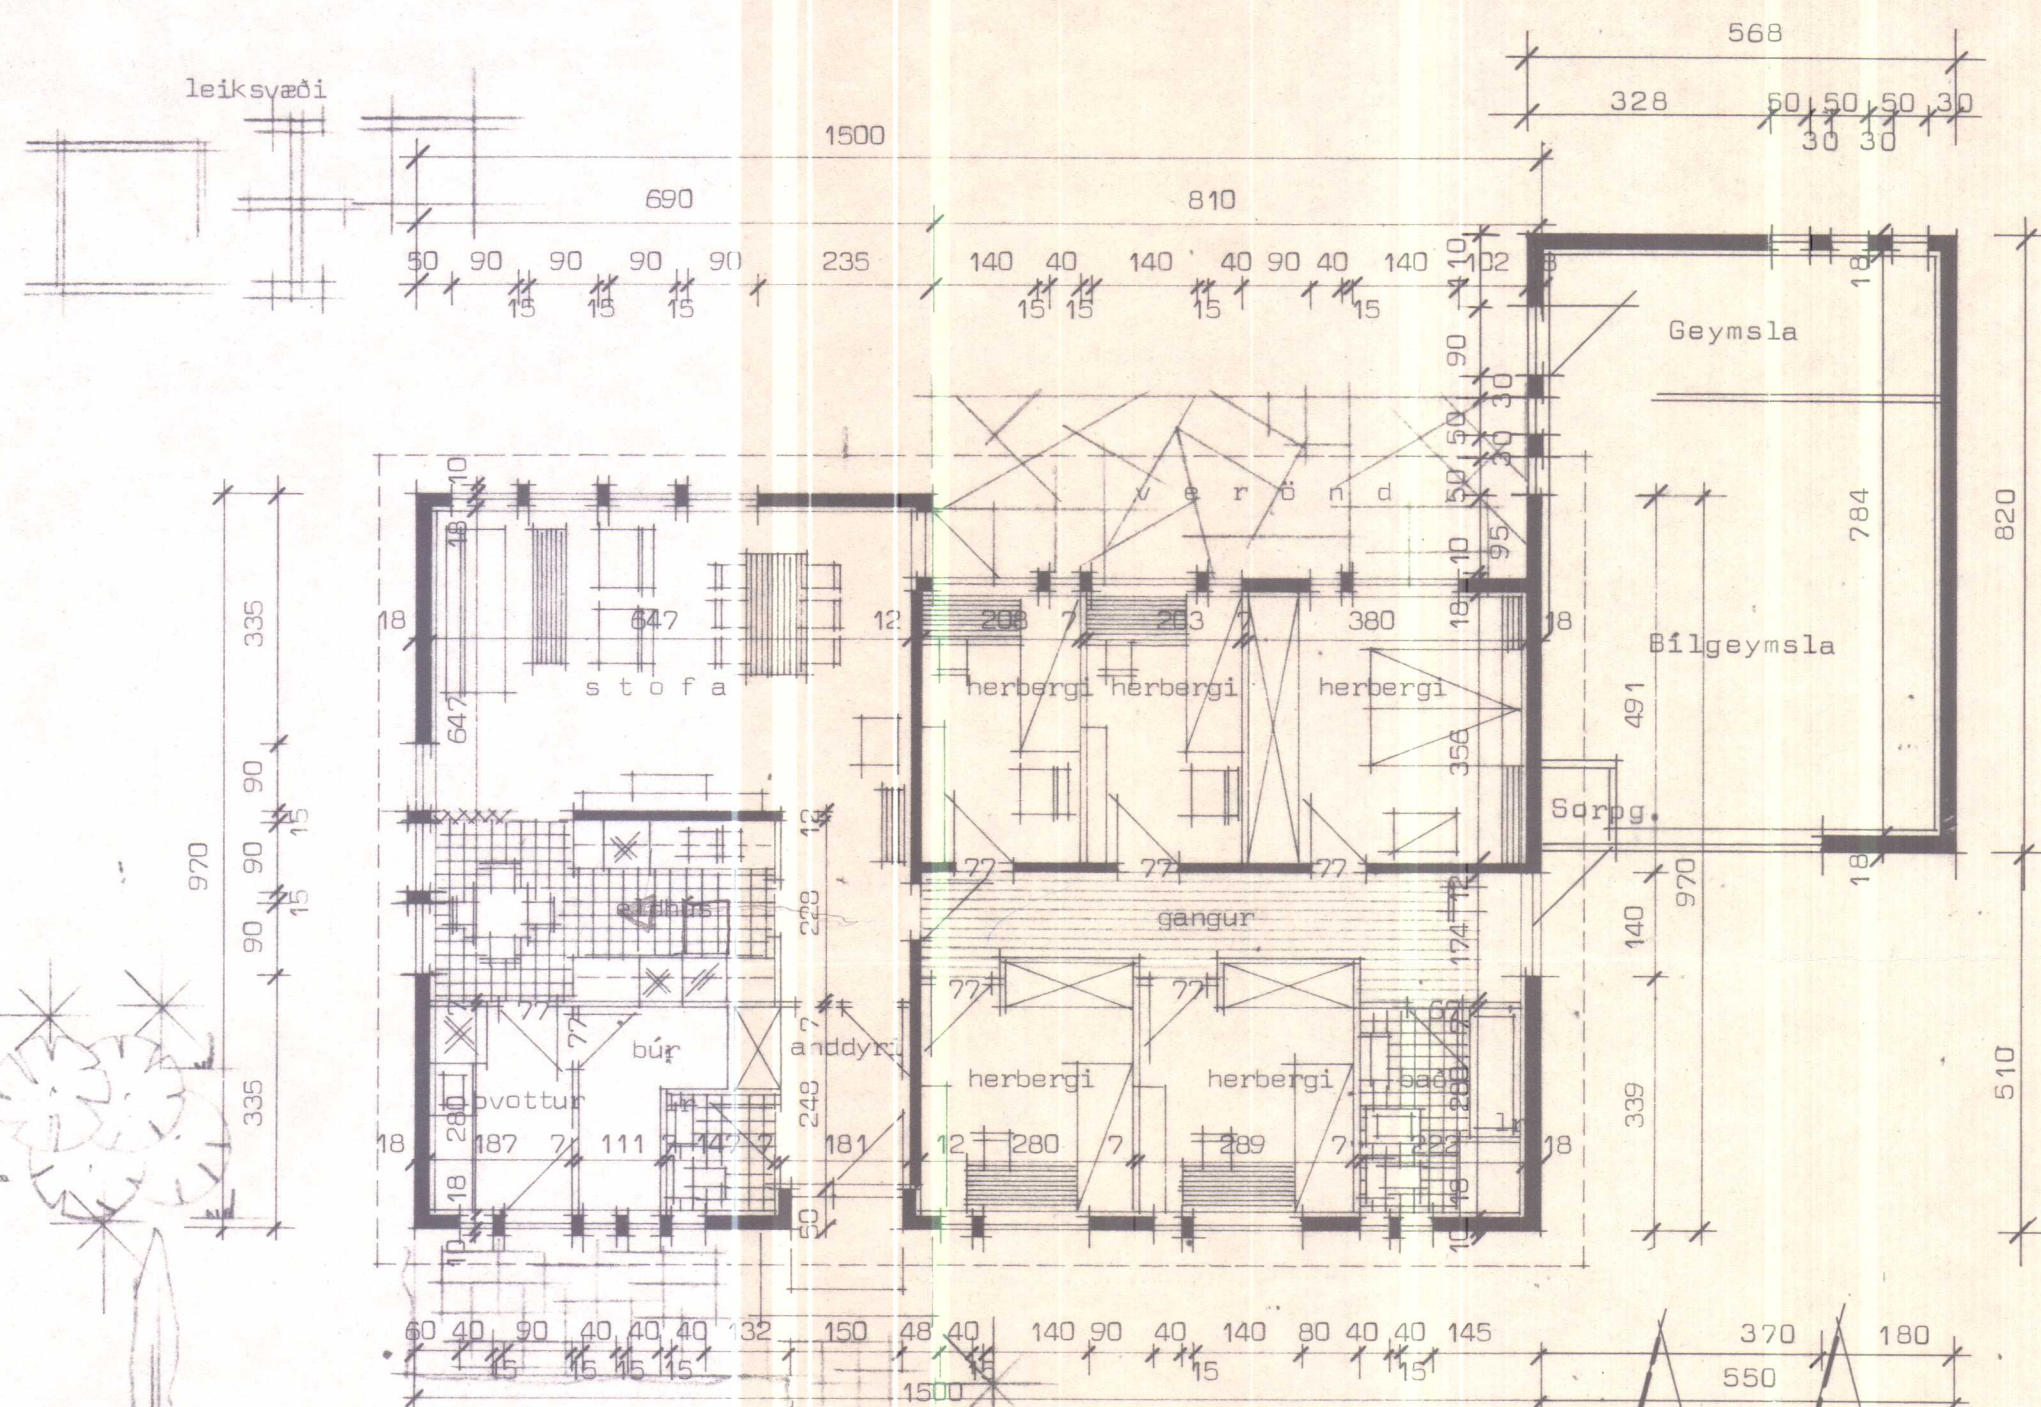
$$= 577 m^3.$$


Grunnmynd:

SKANNAD



STADALHUS

TEIKNISTOFA SUDURLANDSBRAUT 20 SIMI 83141

VERKEFNI

Grunnmynd, sneiðing og afstöðumynd.

DAGS. 1977

MKV. 1:100

BR.

BLAD NR	1.01
---------	------

VERK NR

S 7

Melavegur 9 Hvammstanga.

Agustin C. Villarreal

Sigurdur P. Hallannson

SIGURÐUR GUDMUNDSSON

SIGURÐUR P. KRISTJÁNSSON **FTFÍ**