




MELAVEGUR 9, HVAMMSTANGA.

Sampulld i byggingarnefnd.

21/5 95

BYGGINGARFULLTRÚINN
HVAMMSTANGA

Hautur Hrafn

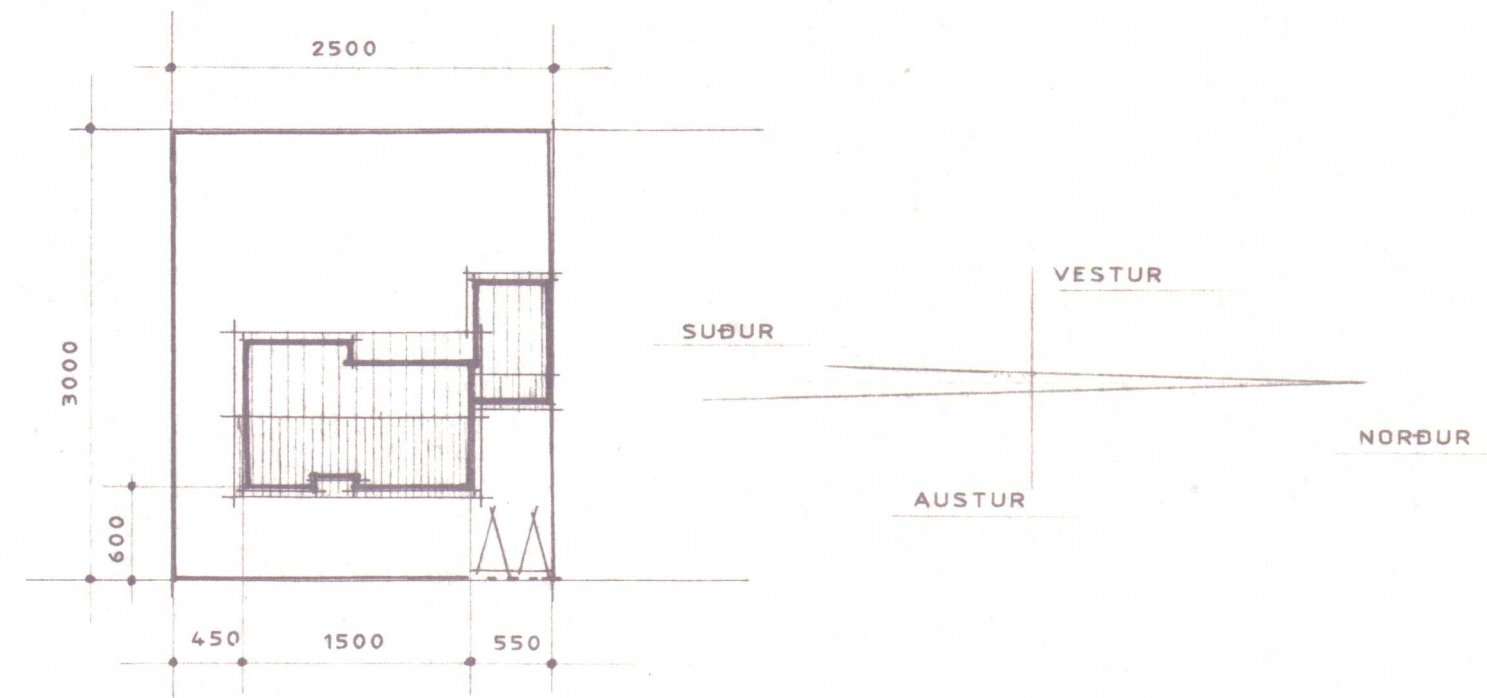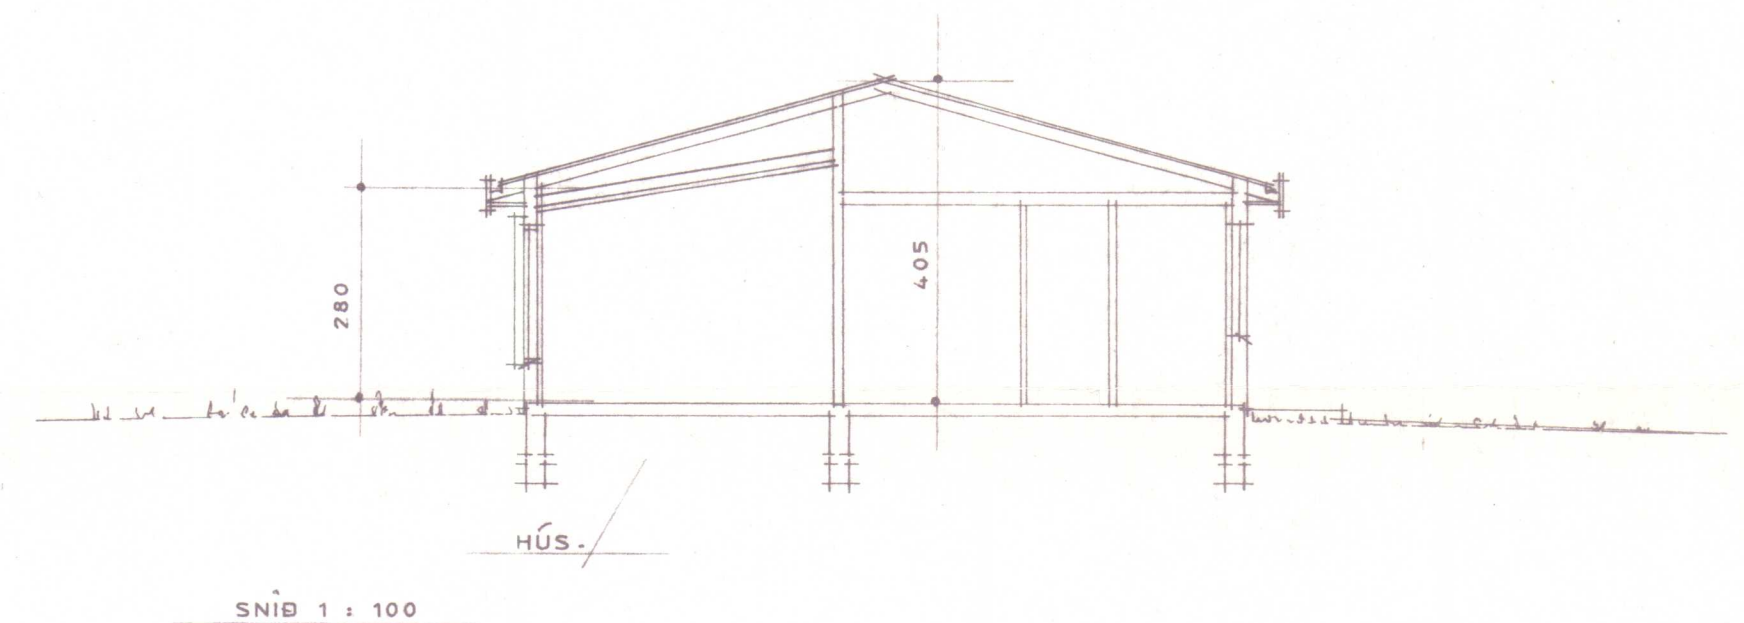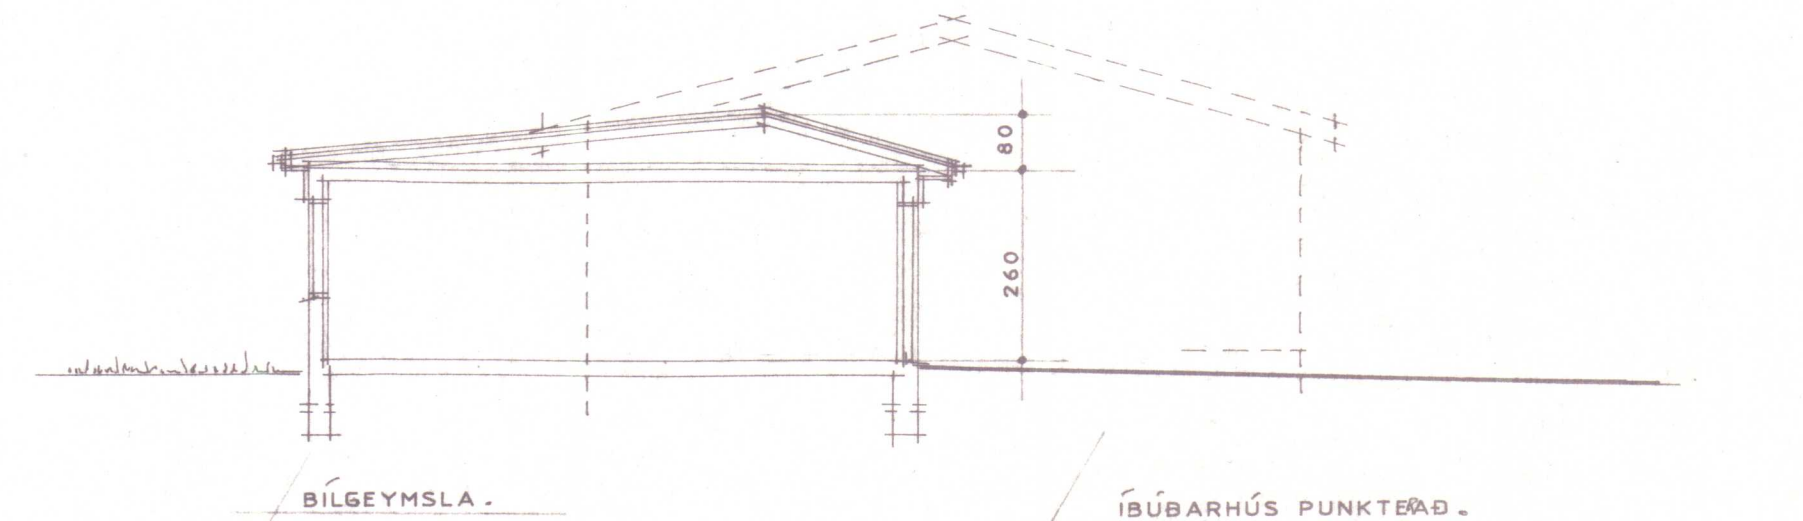

AFSTÖÐUMYND 1 : 500

BREYTING OKT. 1994 ÞAK Á BÍFREIBARGEYMSLU.

HÚSIÐ TEIKNAD 1977, STADALHÚS

þak: $5.50 \times 8.20 \approx 45.1 m^2$

- $h_1 = 0.2$

- $h_2 = 0.8$

- $h_m = 0.5$

- $\approx 45.1 \times 0.5 \approx 22.5 m^3$

BYGGINGARFULLTRÚINN
HVAMMSTANGA

JA

VERKEFNI	VERK NR.	TEIKN. NR.	TEIKN. NR.
MELAVEGUR 9, HVAMMSTANGA	DAGS. OKT. 1994		
GRUNNMYND SNÍÐ 1 : 100	BR.		
AFSTÖÐUMYND 1 : 500			

ARKO

Ein Robert Karlsson *Ein Kallur*


LAUGAVEG 41 SÍMI 21930

GRUNNMYND 1 : 100


MELAVEGUR




AUSTUR

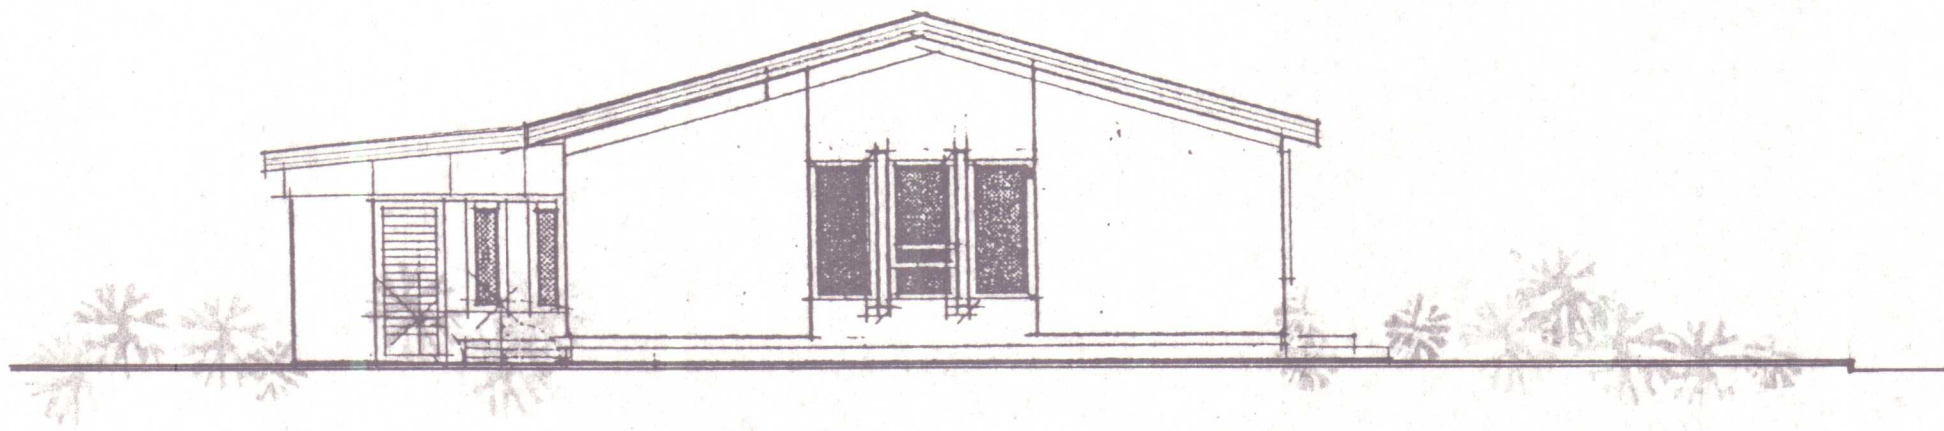

VESTUR

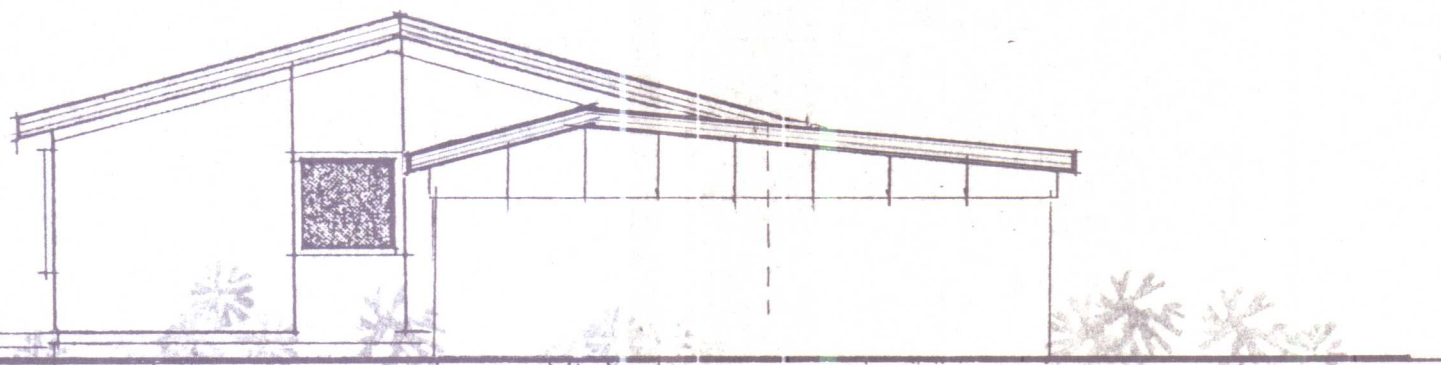

NORÐUR

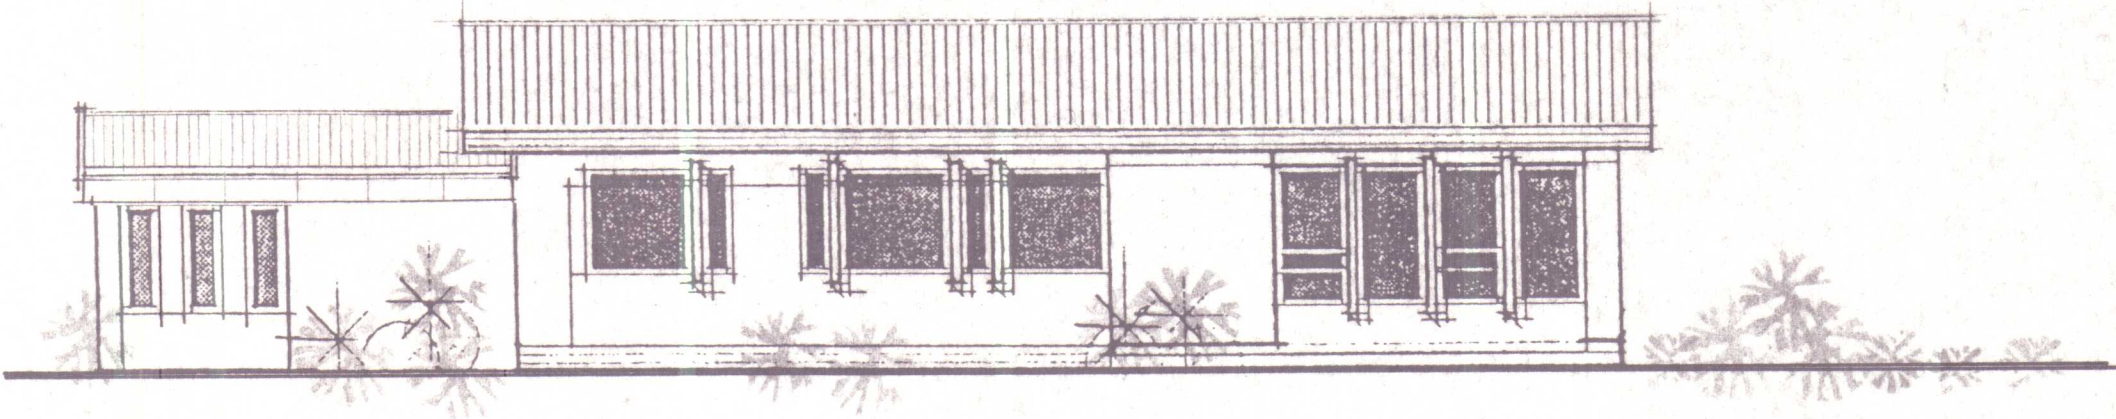

SUDUR

BREYTING OKT. 1994 ÞAK Á BÍFREIÐARGEYMSLU.

HÚSIÐ TEIKNAD 1977, „STADALHÚS“

VERKEFNI
MELAVEGUR 9, HVAMMSTANGA

VERK NR. TEIKN.
DAGS. OKT. 1994
BR.

TEIKN. NR.

ÚTLIT 1 : 100

102

ARKO

Guðrún R. Rasmussen

Jón K. Arnarson

LAUGAVEG 41 SÍMI 21930