


MELAVEGUR 9 HVAMMSTANGA

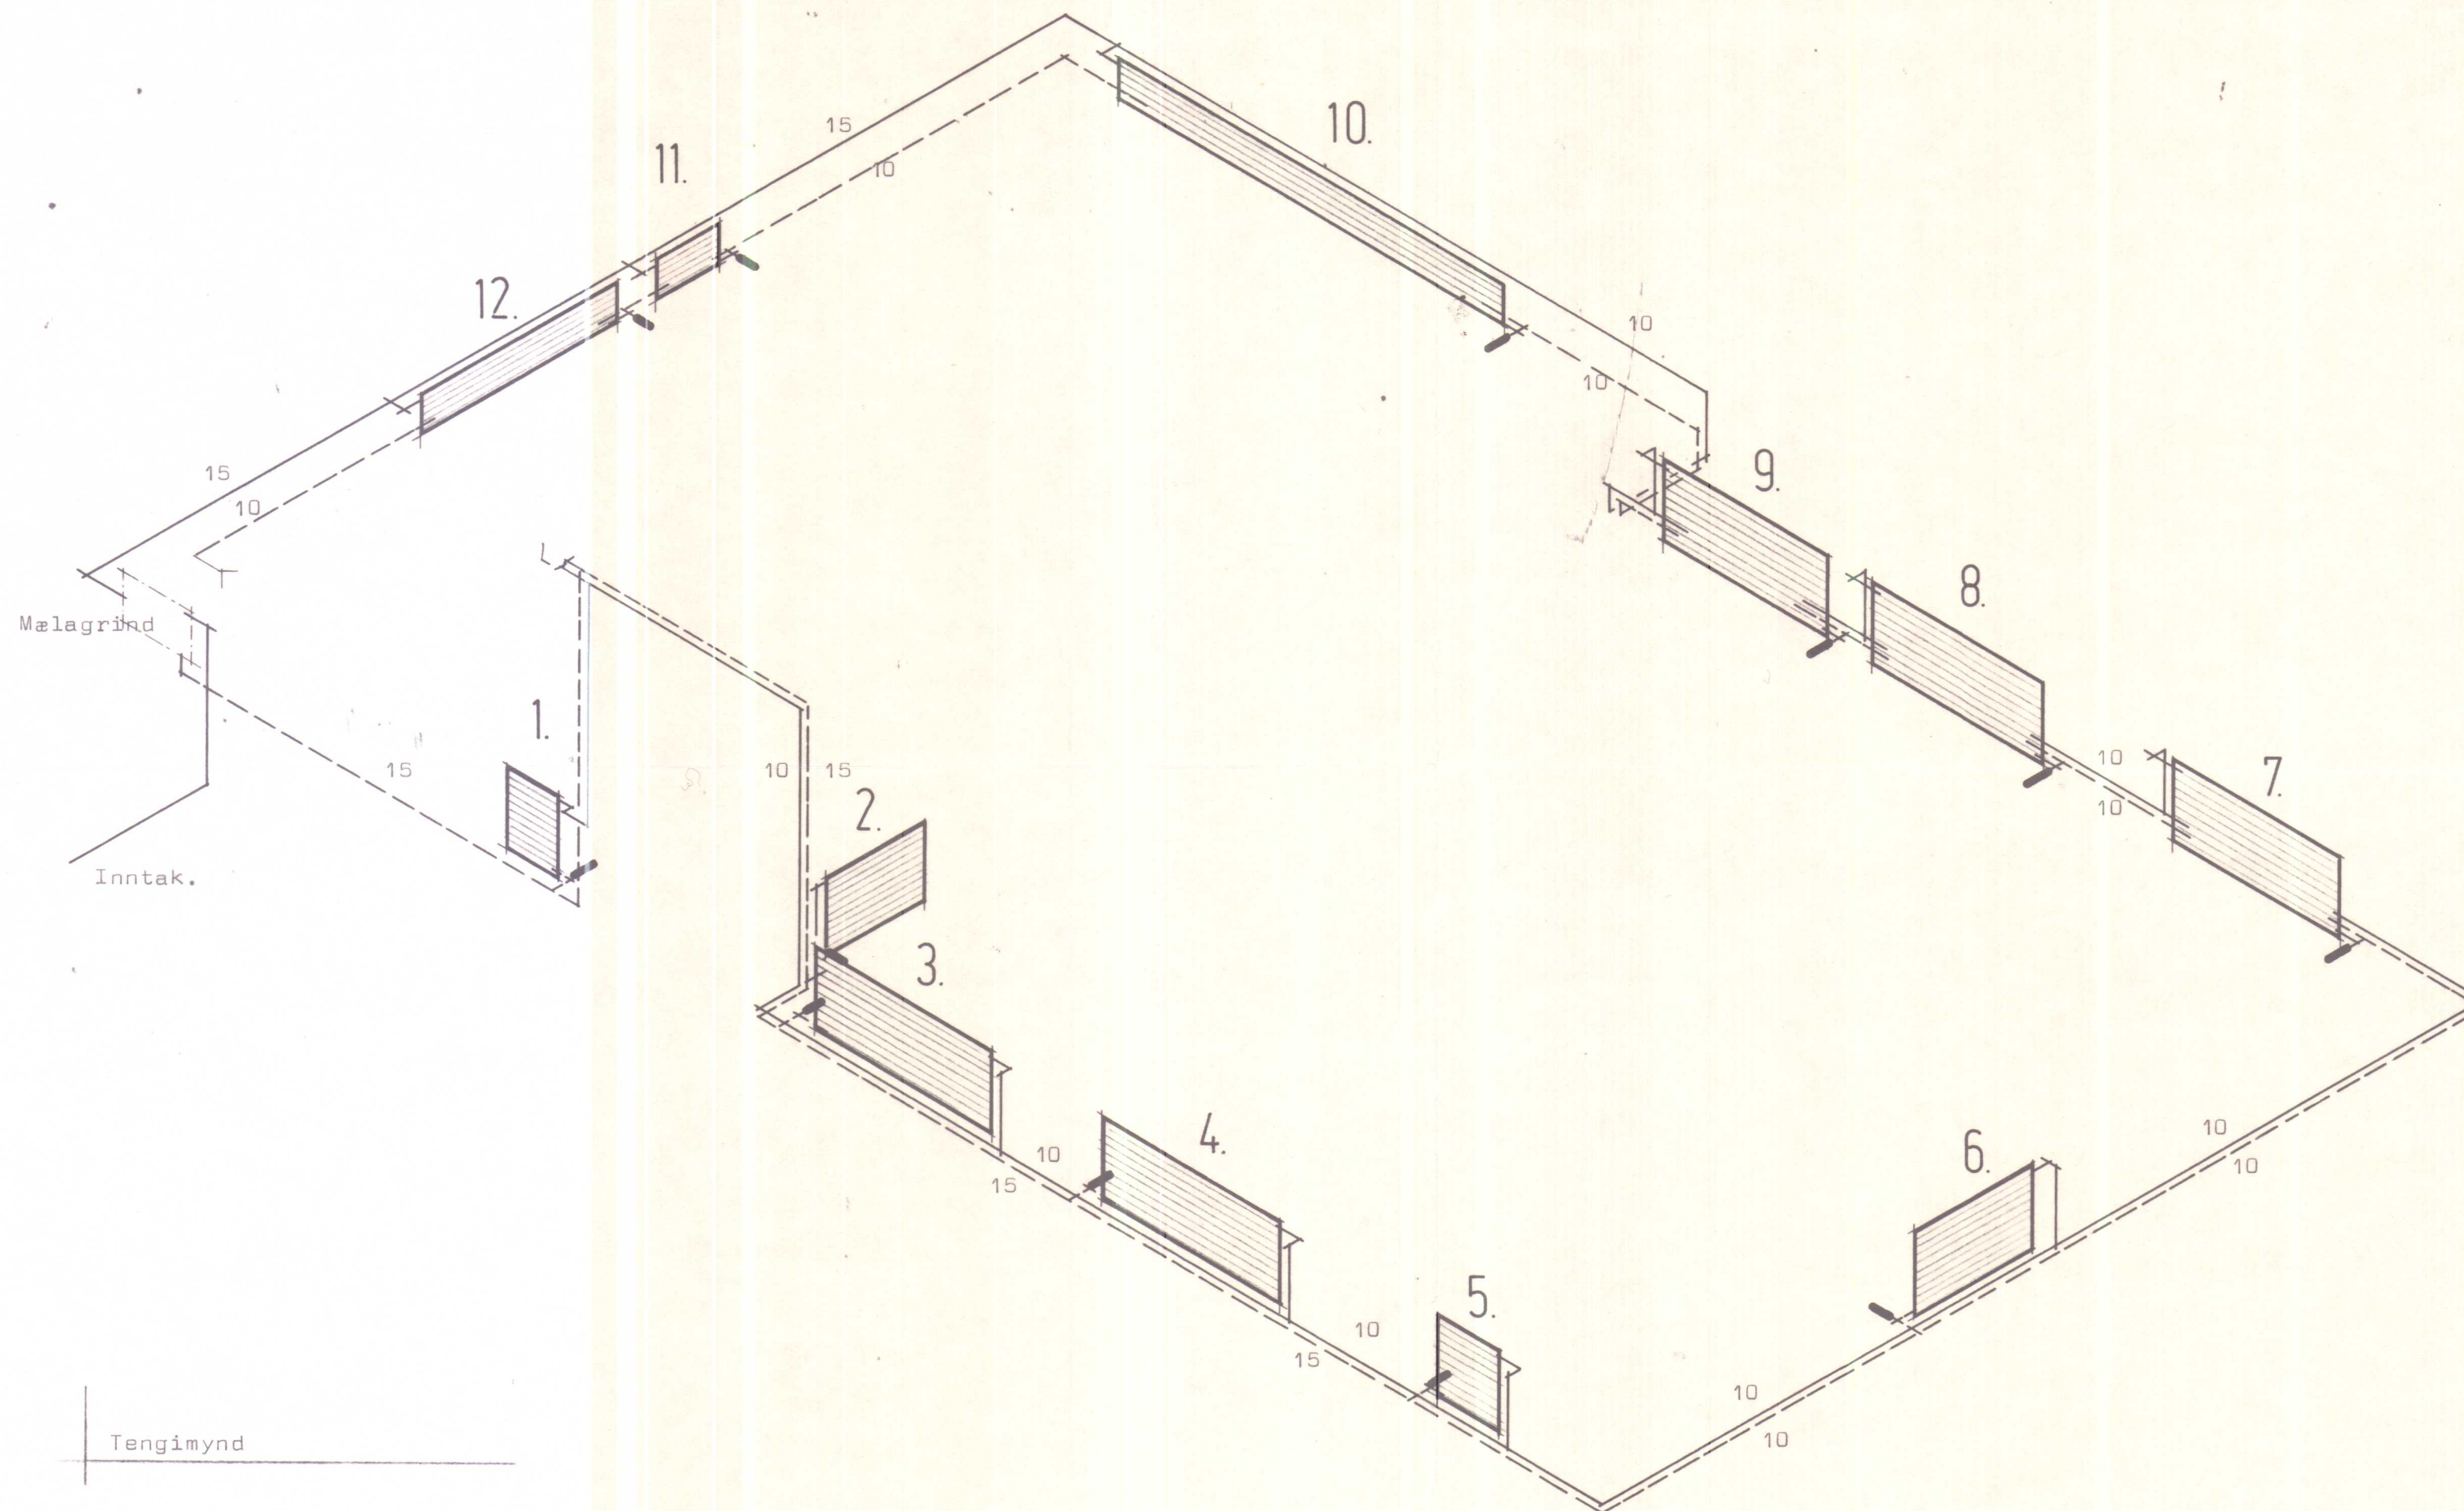

Skýringar sjá blað nr 3.01



STAÐALHÚS S F

TEIKNISTOFA SUÐURLANDSBRAUT 20 SIMI 83 14 1

VERKEFNI	DAGS.	1977	VERK NR
Hitalögn tengimynd.	MKV.		S 7
	BR.		
	BLAD NR		

SIGURÐUR GUDMUNDSSON SIGURÐUR P. KRISTJÁNSSON FTFÍ