
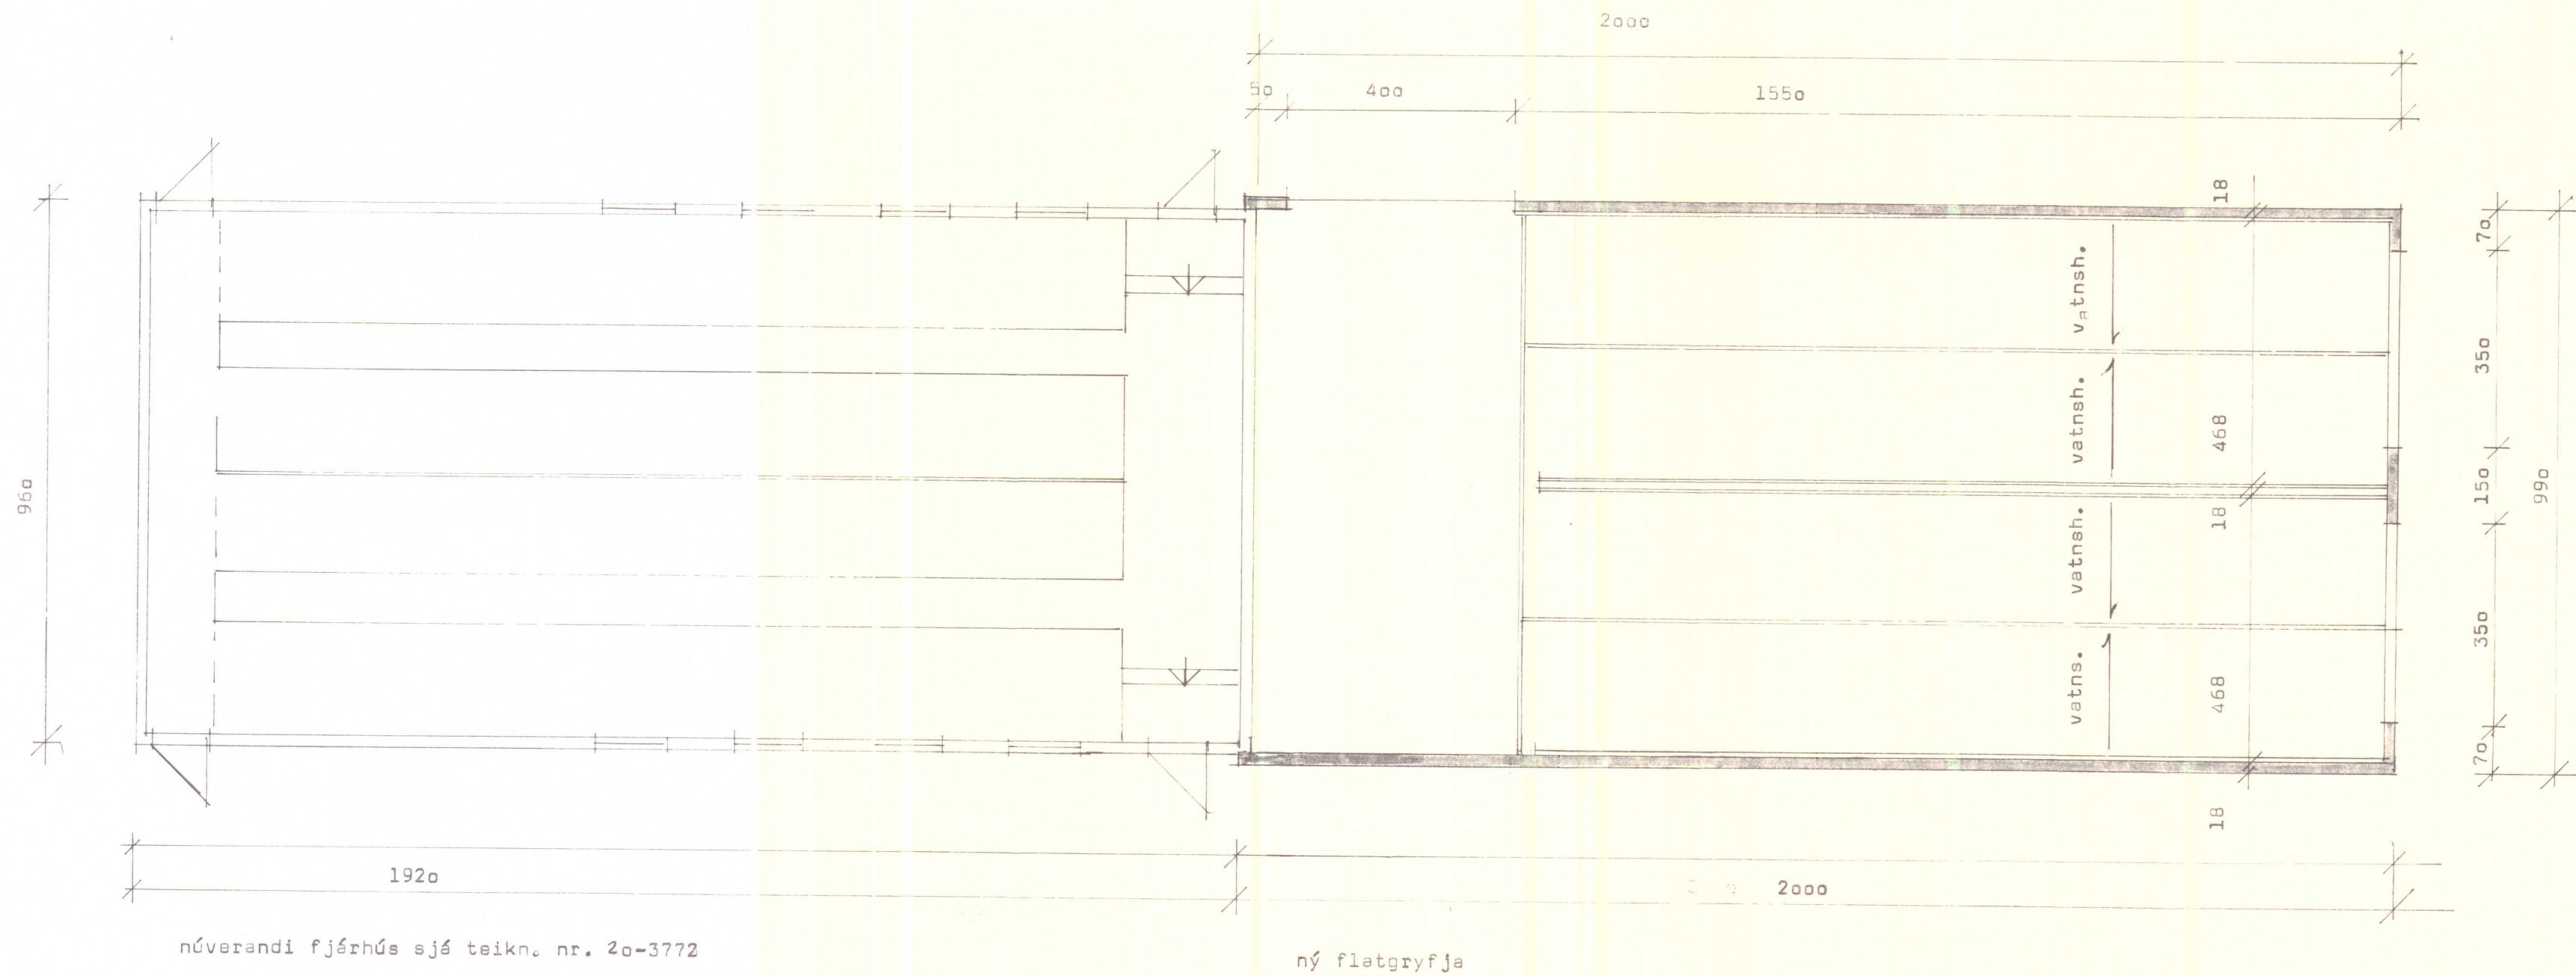


Samf. 30.05.1988

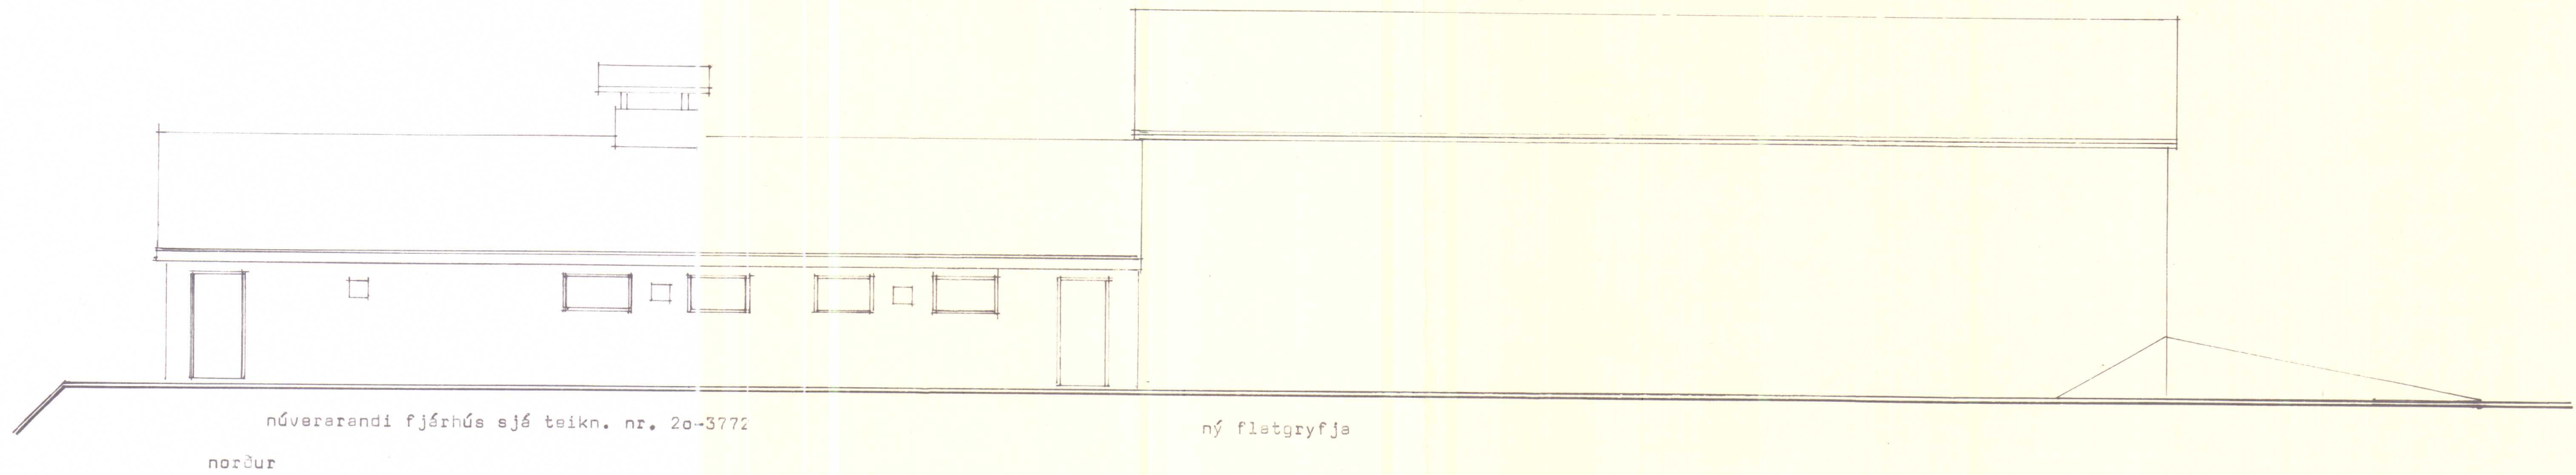


stærðir: 188,0 m²
1227,7 m³ brúttó
371,0 m³ stebbi


SKANNAD

BL BYGGINGASTOFNUN LANDBÚNAÐARINS
LAUGAVEGI 120, REYKJAVÍK, SÍMI 25444
NEÐRA VATNSHÖRN, Kirkjuhvæmmshr., V- HÚN.
flatgryfja


TEIKN. NR. 30 5412
BLAD NR. A 1
MÆLIKVARD 1:100
DAGSETNING 17.5.88
HANNAD B.H.D.

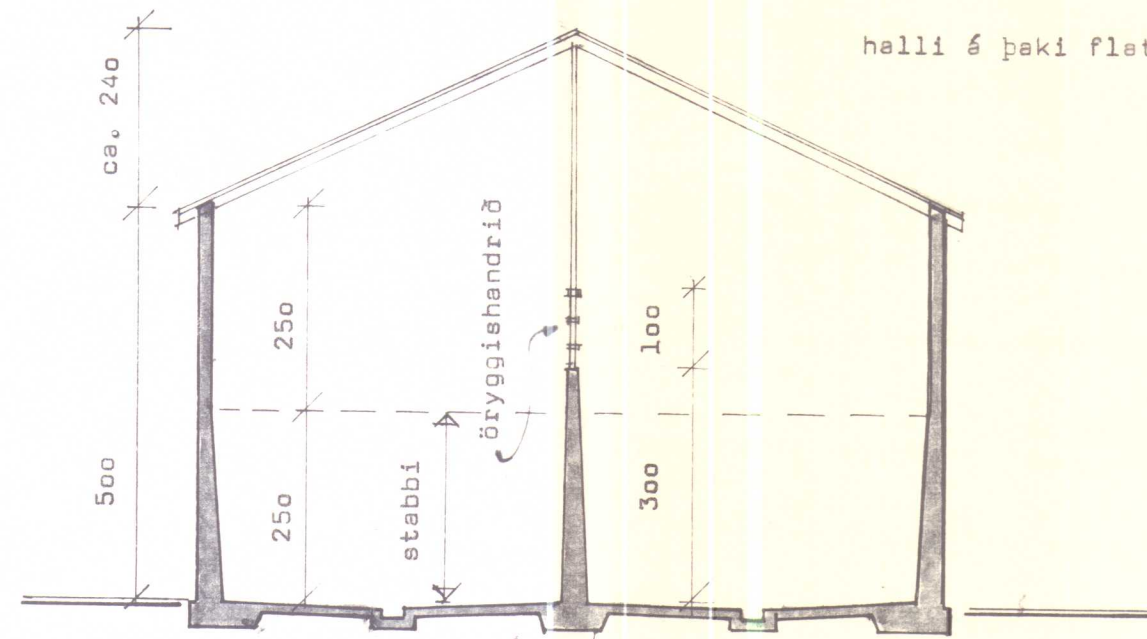

þverskurður

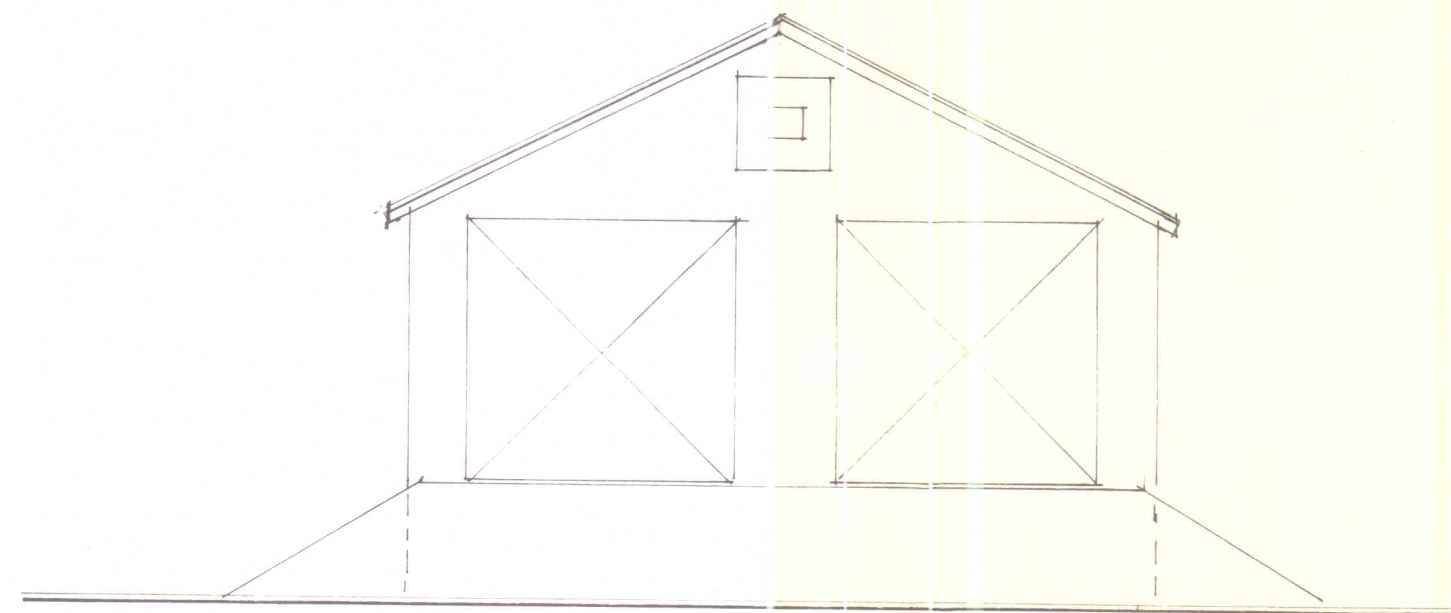


ný flatgryfja
austur

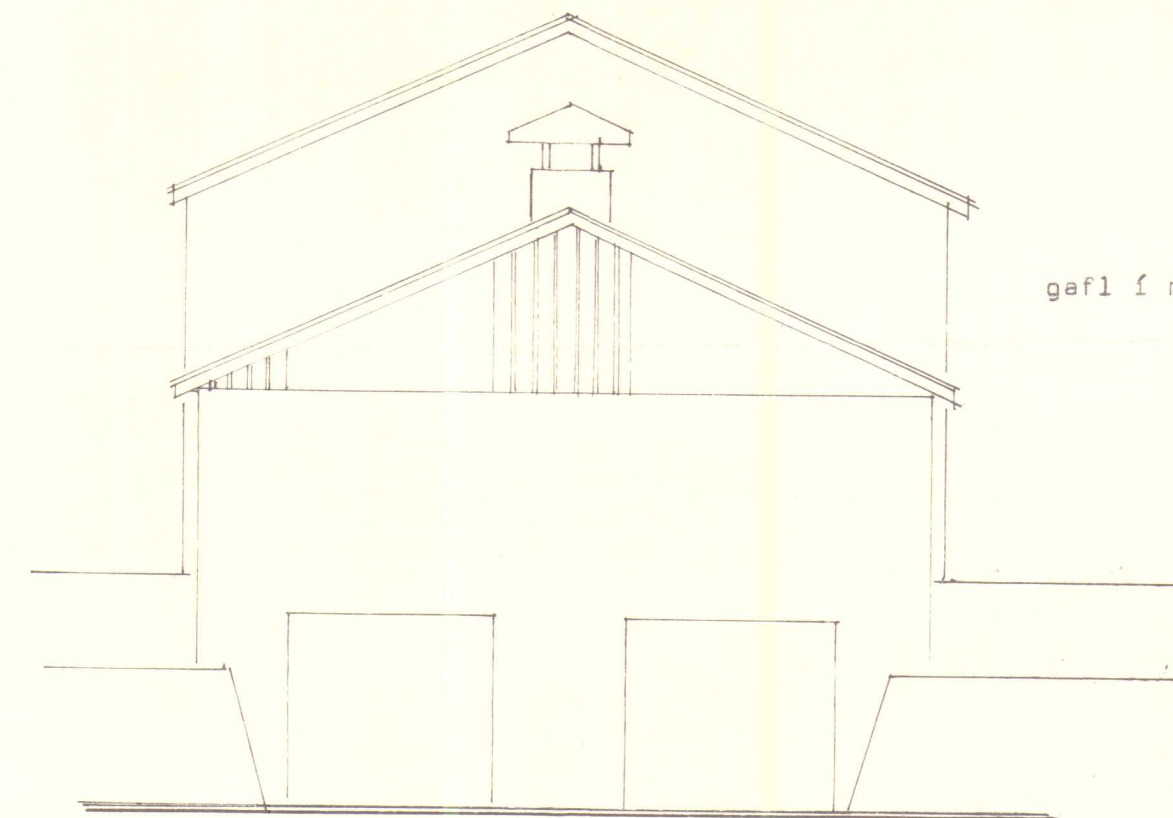

gefl í nýrri flatgryfju

gefl fjárhúss sjá teikn. nr. 20-3772
vestur

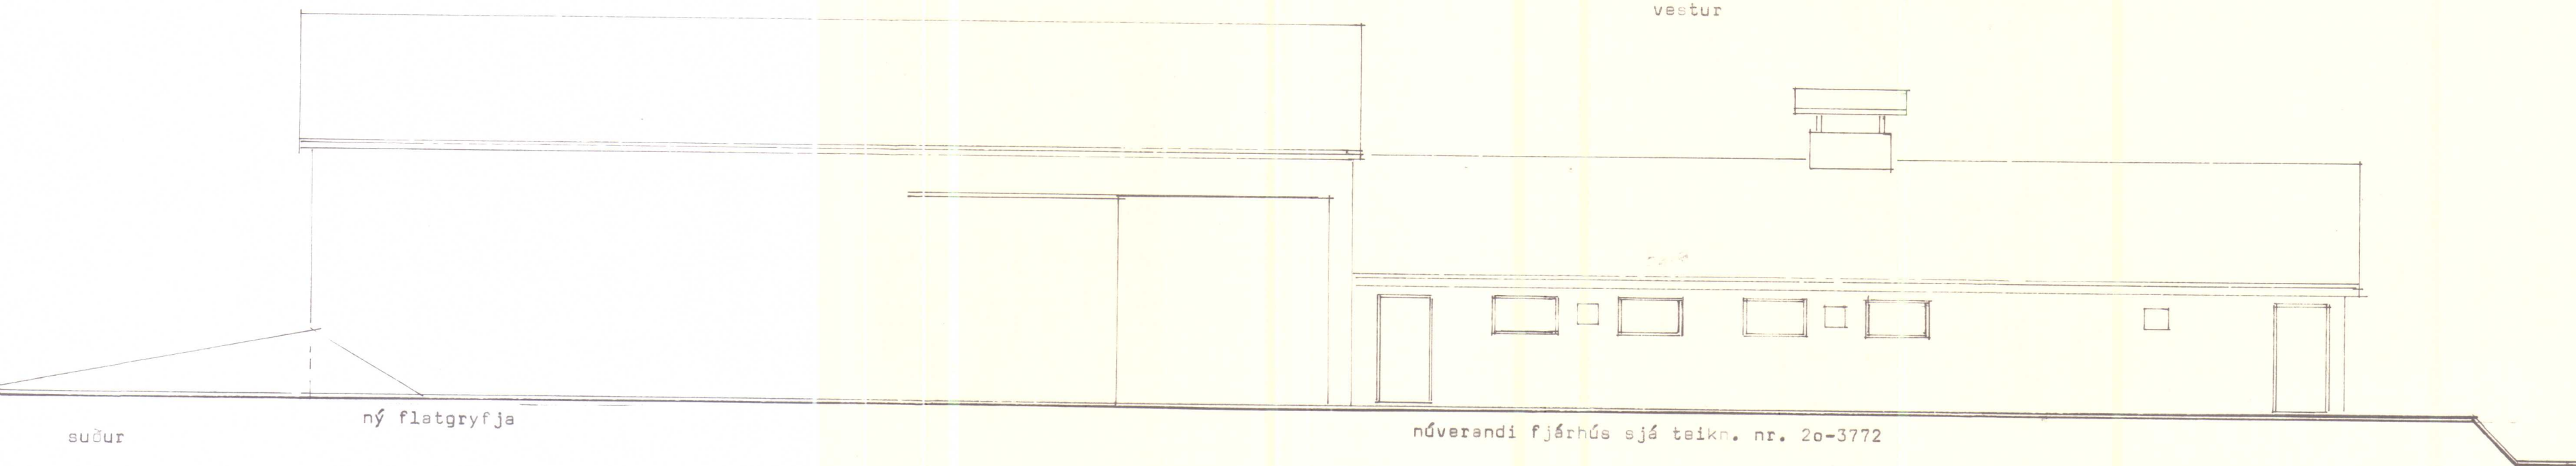

ný flatgryfja

núverandi fjárhús sjá teikn. nr. 20-3772

suður

stærðir : 188,0 m²
1227,7 m³
371,0 m³ stæbbi

SKANNAD

BL BYGGINGASTOFNUN LANDBÚNADARINS
LAUGAVEGI 120, REYKJAVÍK, SÍMI 25444
NEÐRA VATNSHORN, Kirkjuhvammehr., V- Hún.

flatgryfja

TEIKN. NR. 30 5412
BLAD NR. A 2
MÆLIKVARDI 1:100
DAGSETNING 17.5. '88
HANNAD B.H.J.