


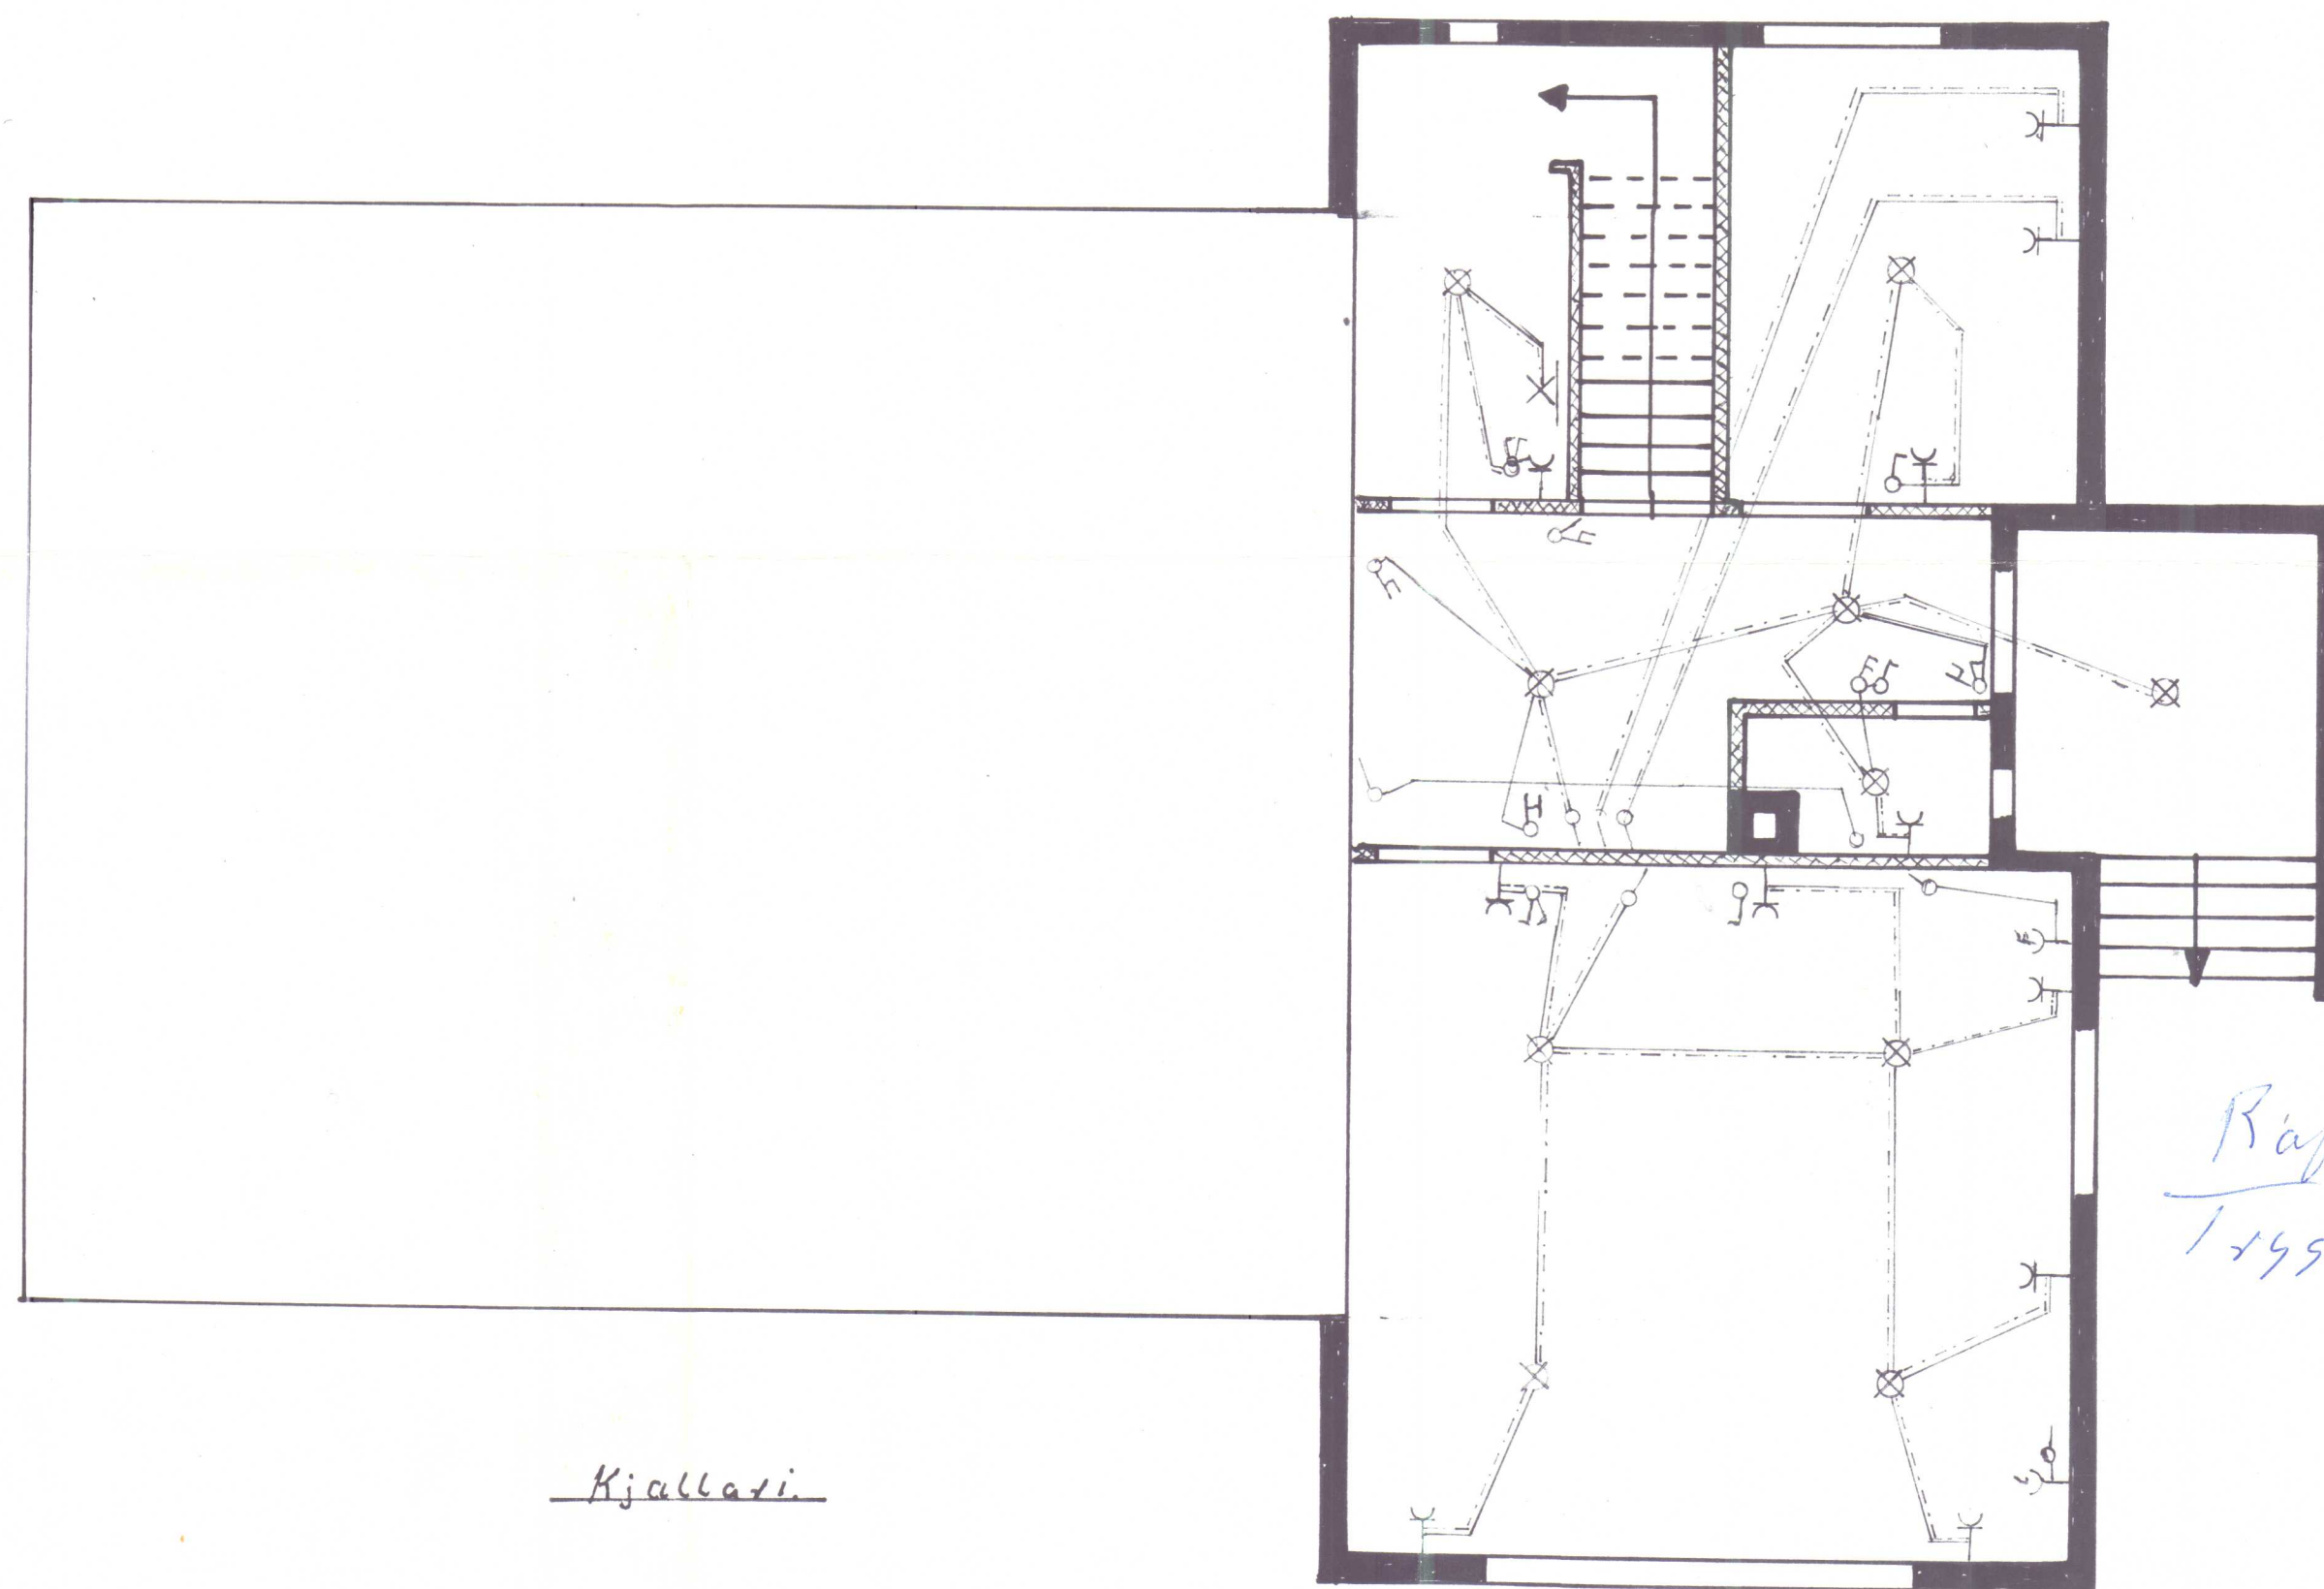


Kjallari.

1/9 75
Ráðvirkja meistari
Tryggvi Ingvarsson
Lofaskoti

№932


Tryggvi Ingvarsson. Ráðm.	
Nedri Múpur Fremti Tæfustadefyrir	
V. Hlun.	M 1:50.
Ridbygging.	Blad 1 af 2.

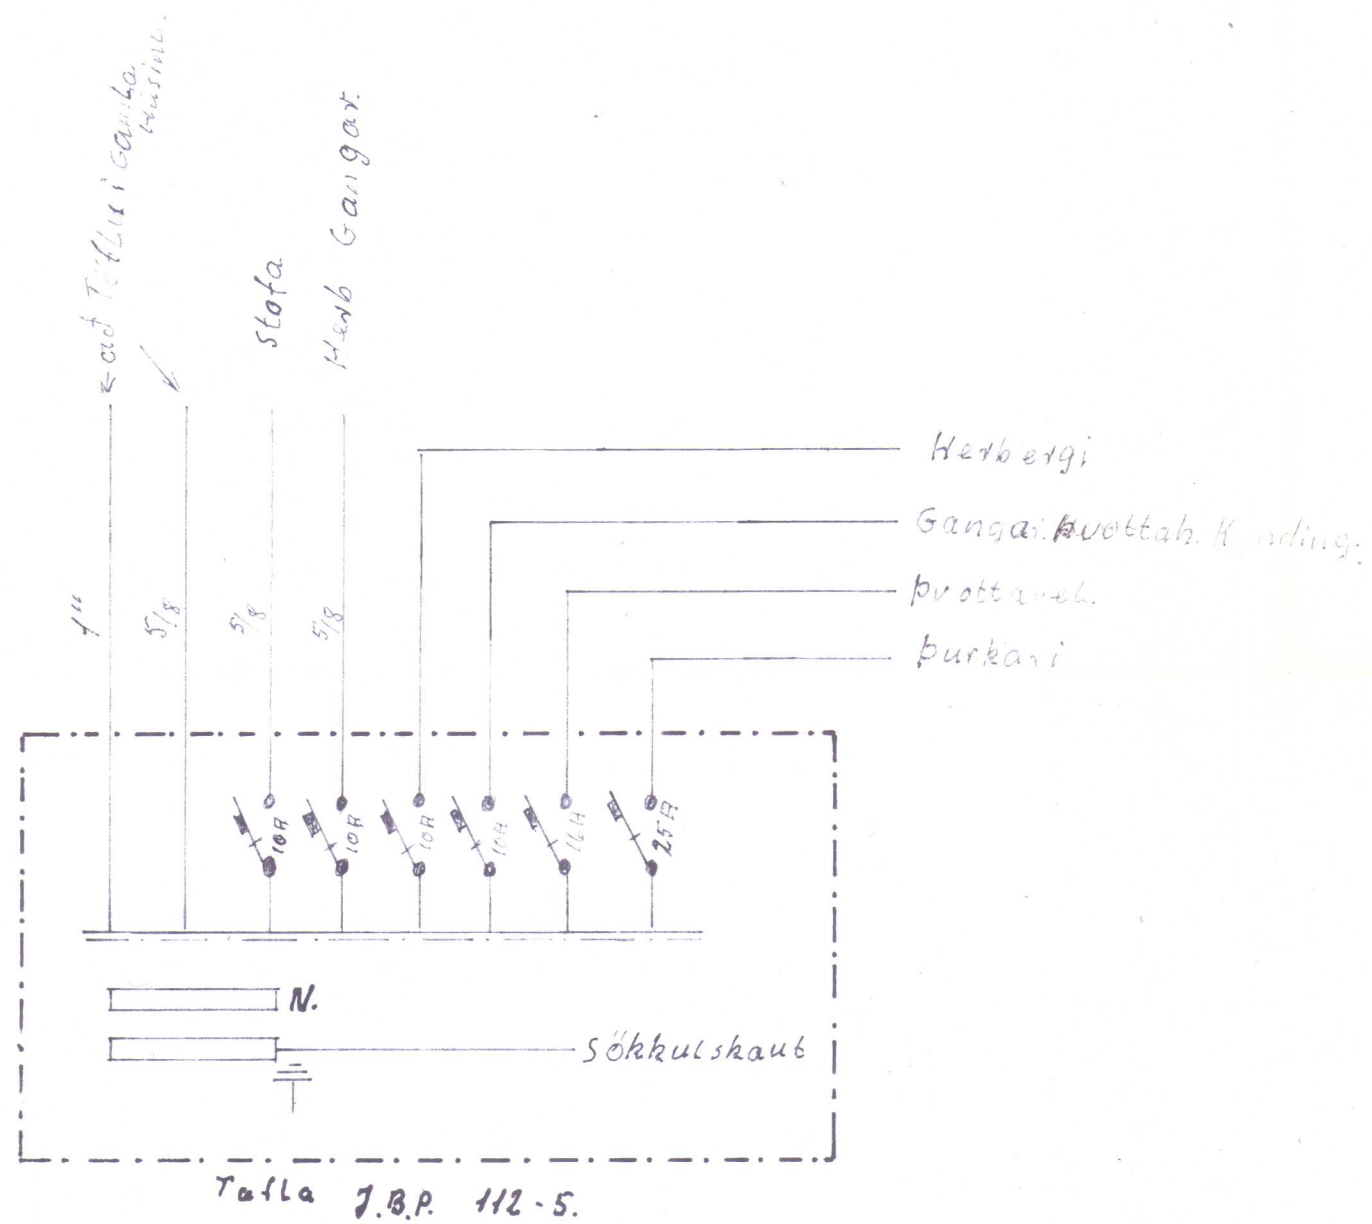

SKYTINGAR

1. Rofat 110cm frá Gólfi.
2. Tenglat 20cm frá Gólfi.
3. Tenglat i þvottah. 110cm frá Gólfi.
4. Vegg ljós 165cm frá Gólfi.
5. Hitasíli 150cm frá Gólfi.

Eftihod

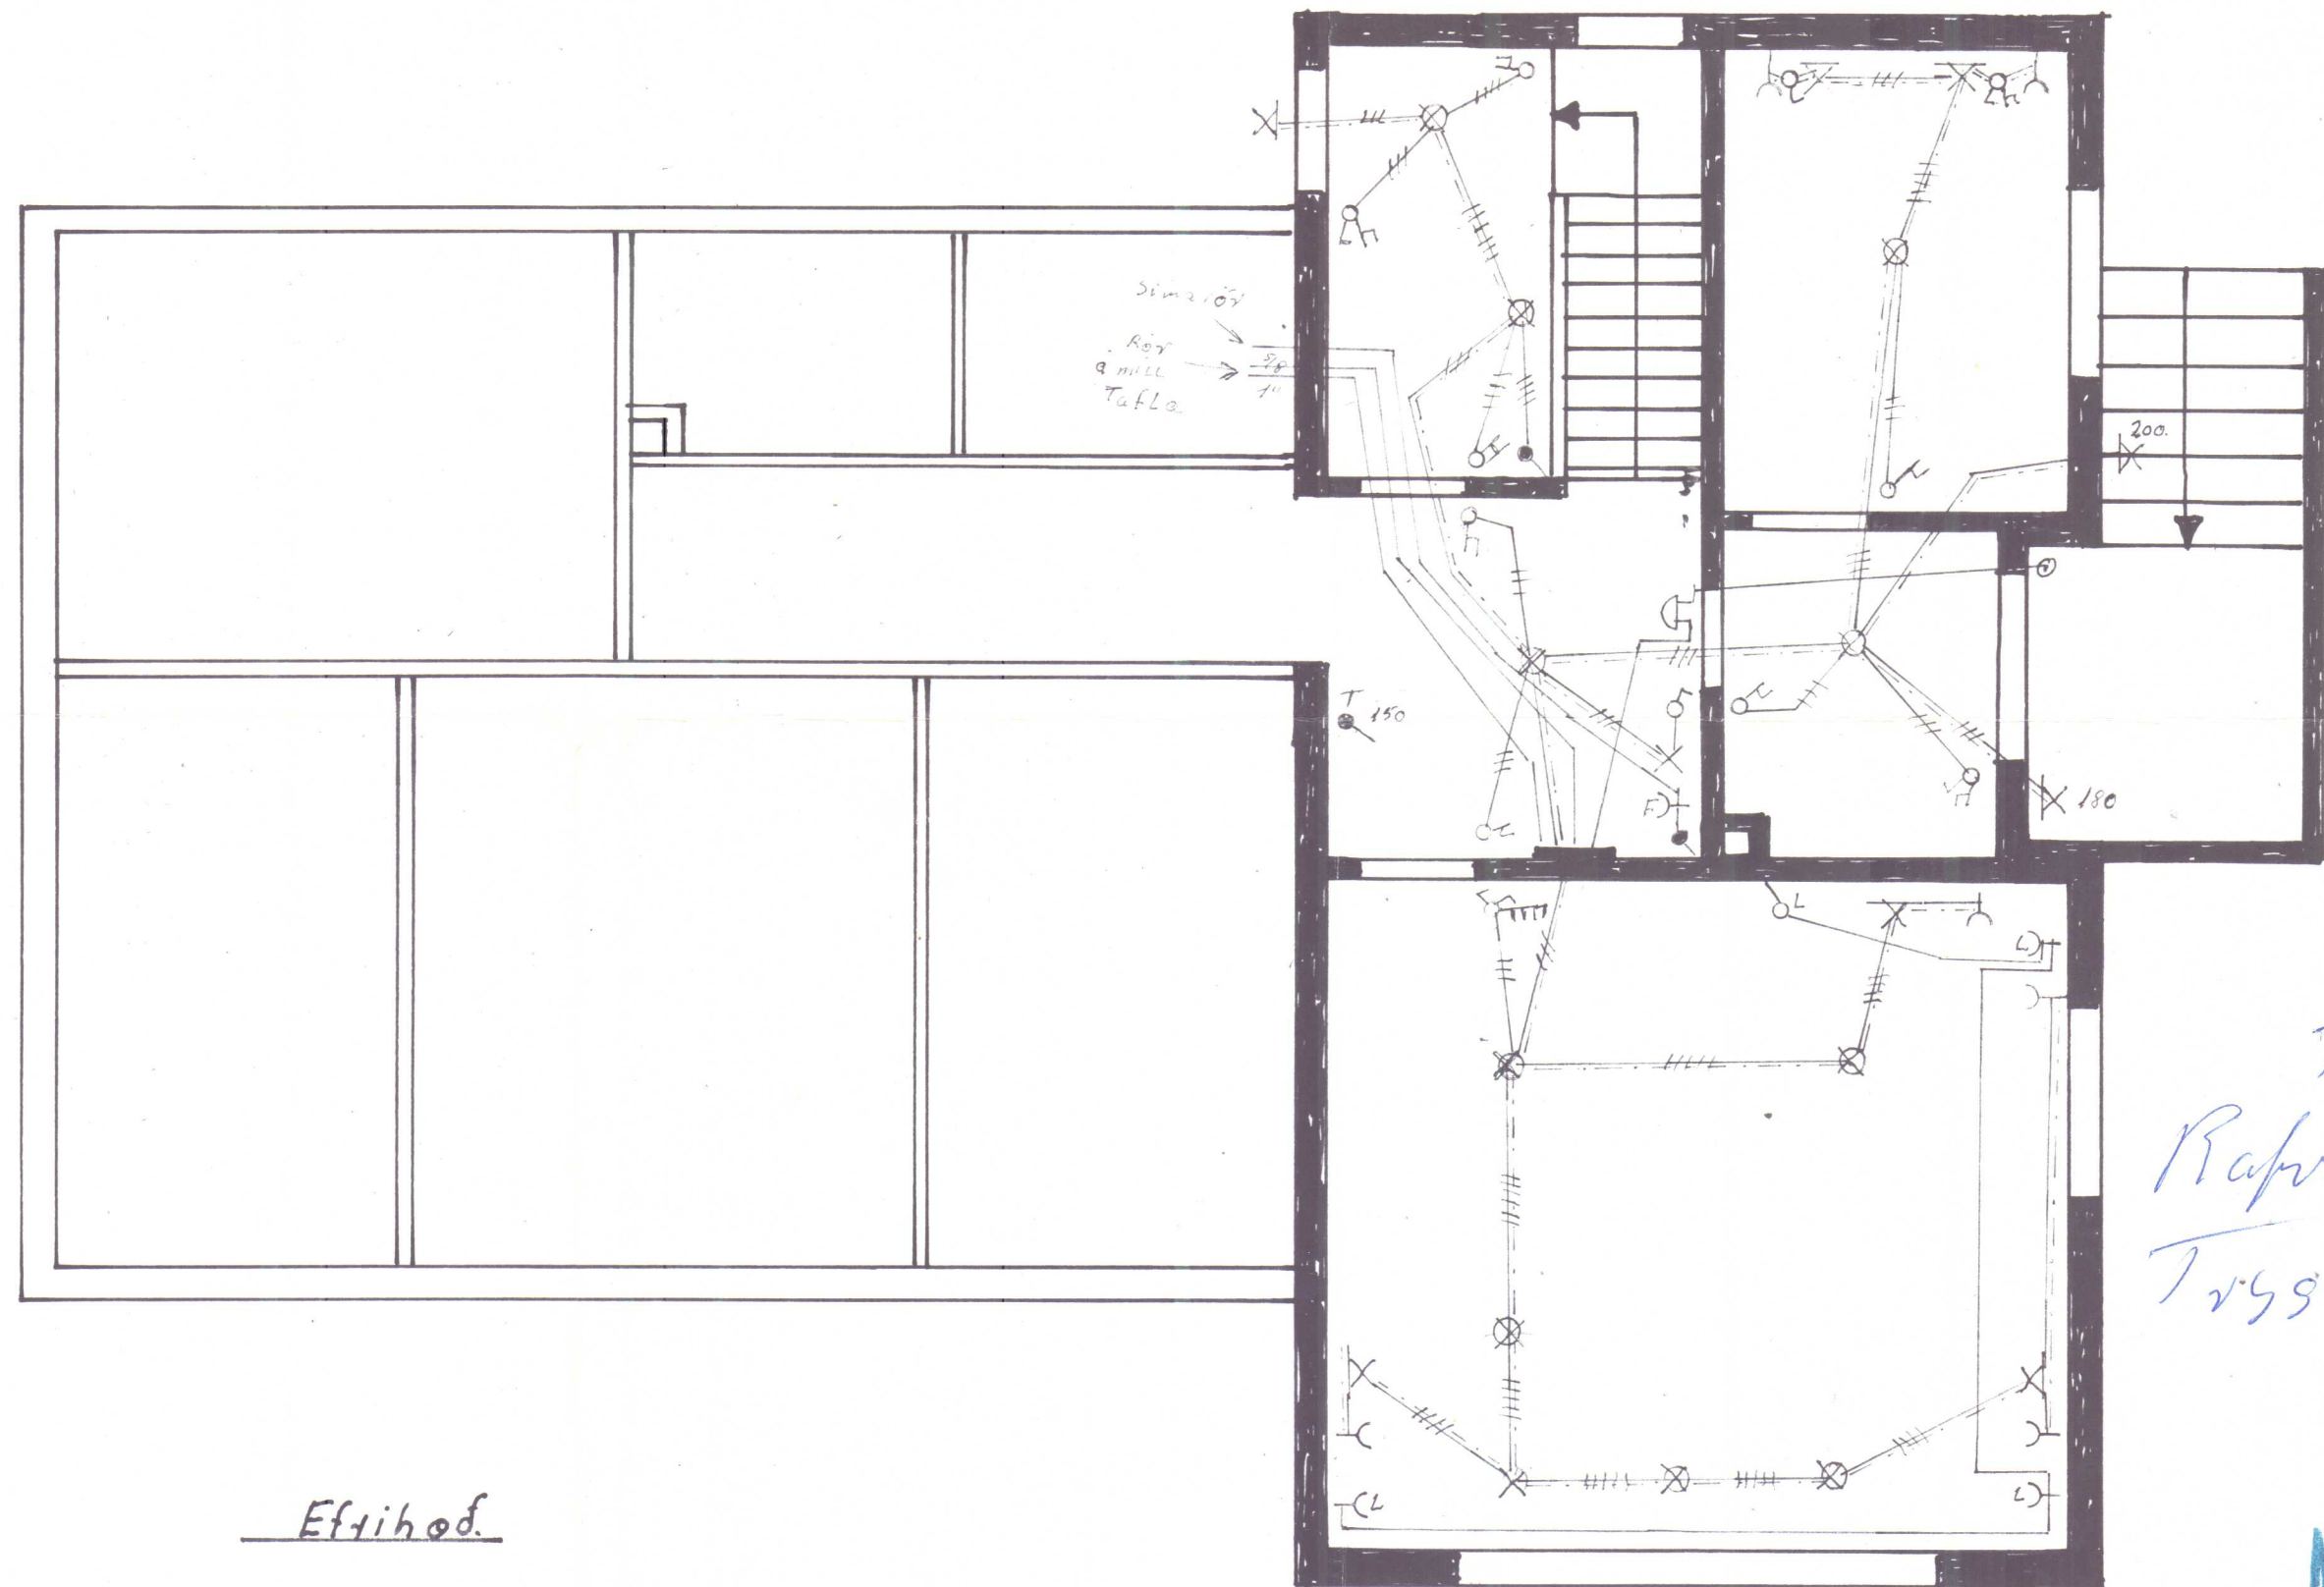

1/9 '75
Rafvirkjameistari
Tryggvi Ingvarsson
Lisaparkat.

Nº932

Tryggvi Ingvarsson Ratun.	
Viðbygging við Íbúðarhús	
Næsta Næpi Fremi Torfustafahúsi	
V. Hún.	M 1:50.
Blad 2 of 2	