





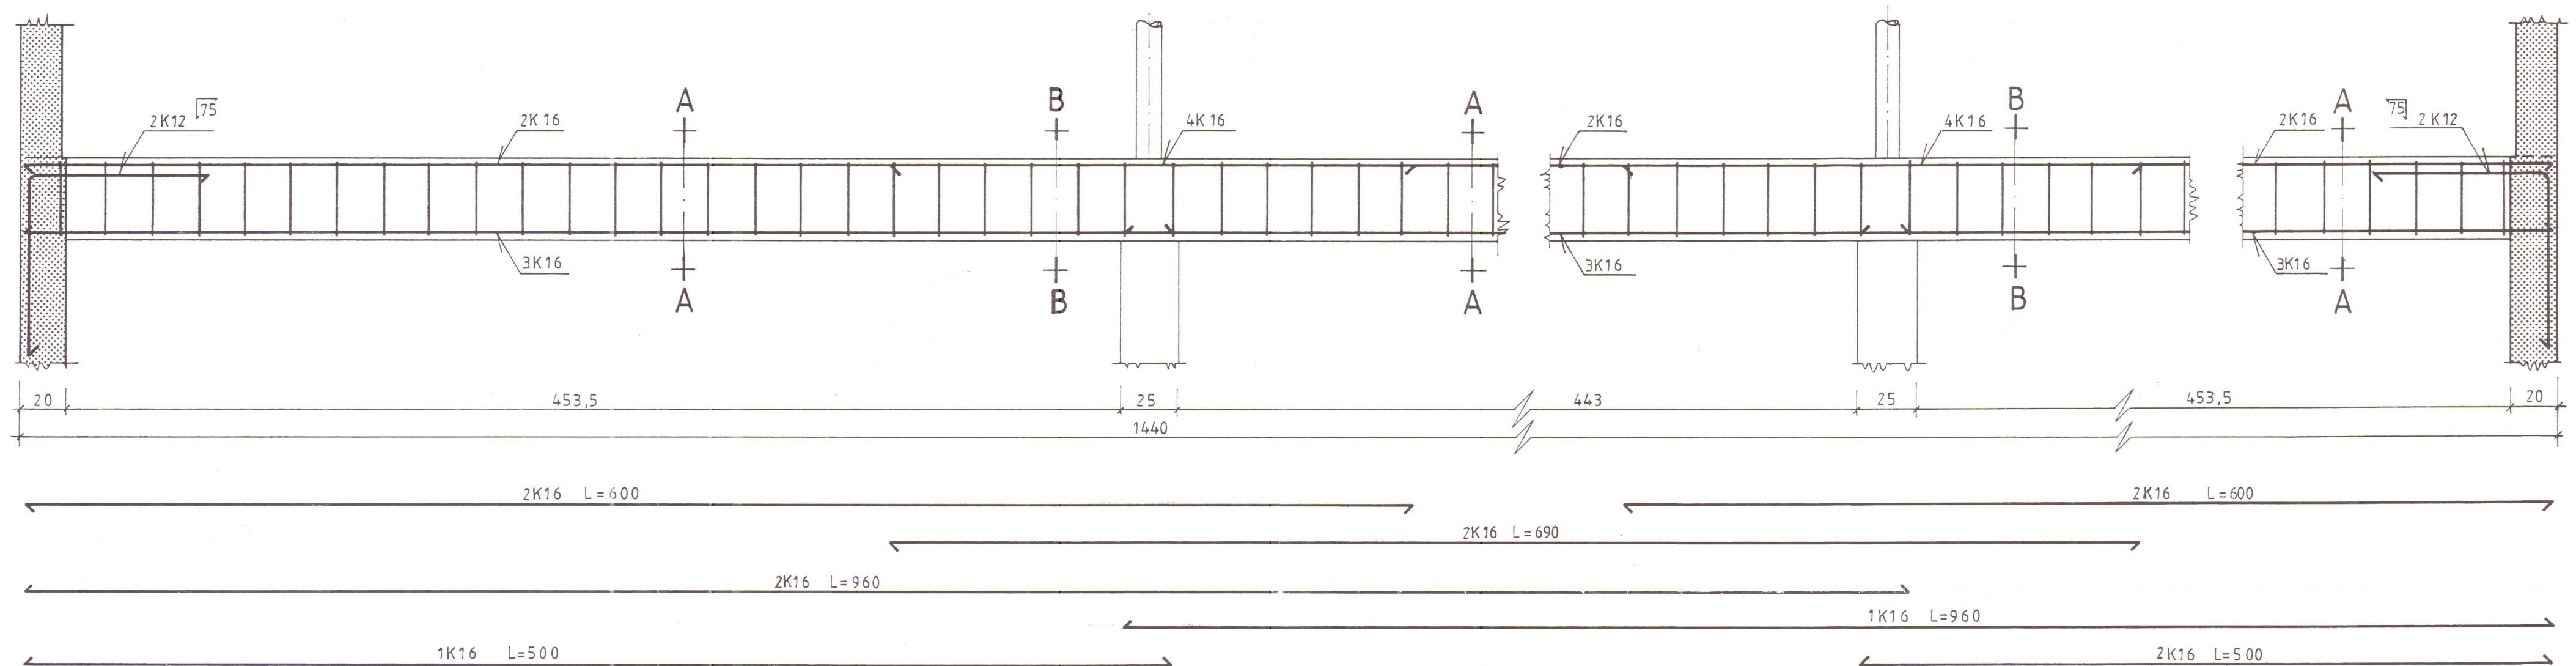


Biti B₁ M=1:20

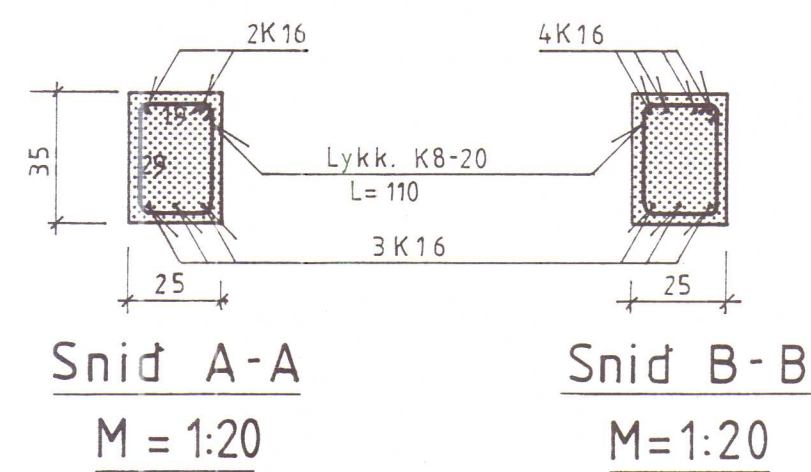

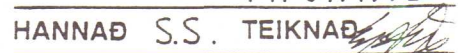

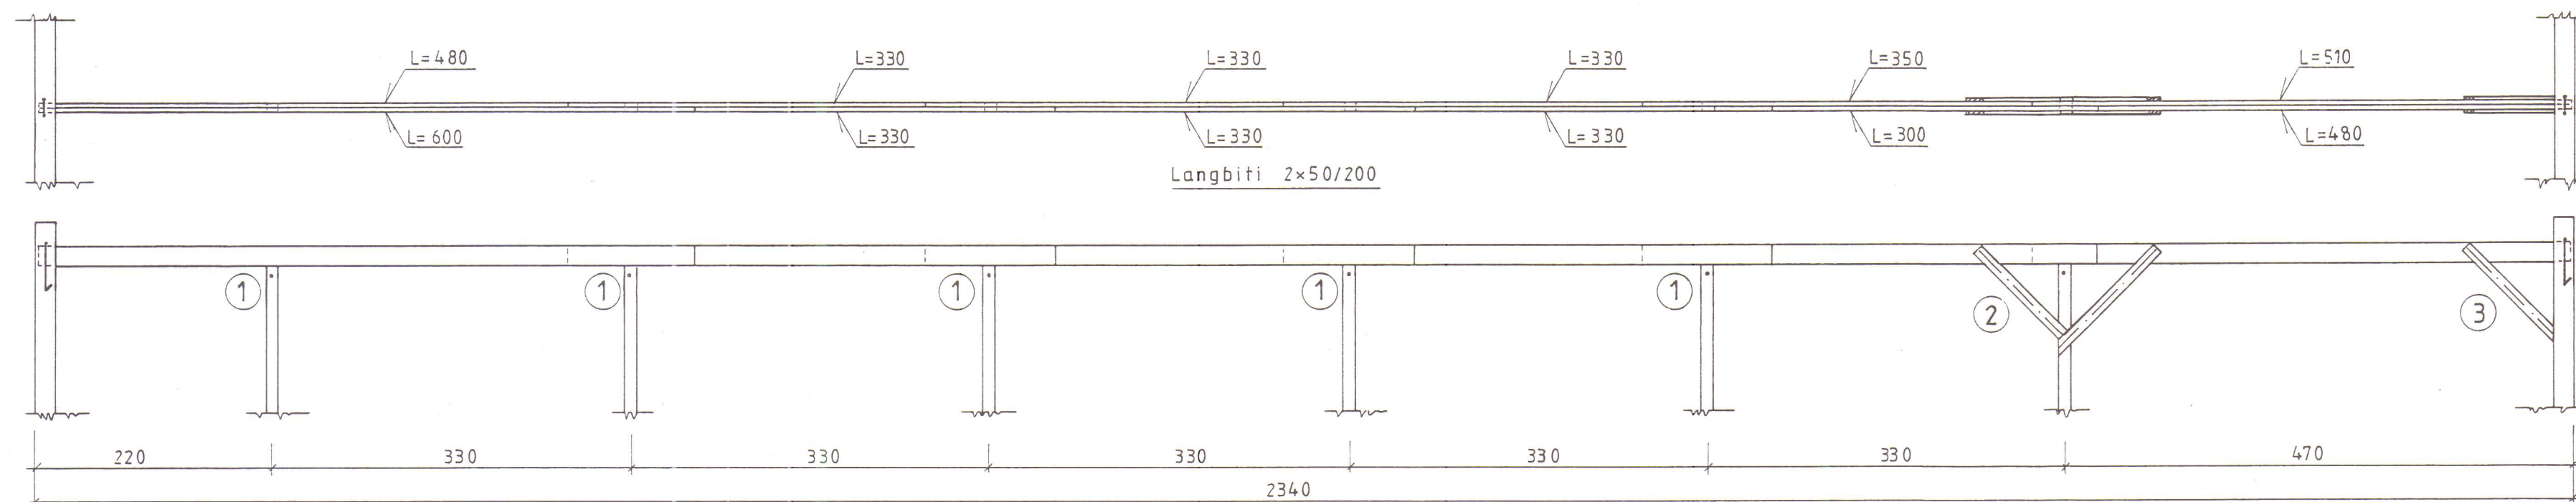

Langbiti M=1:50

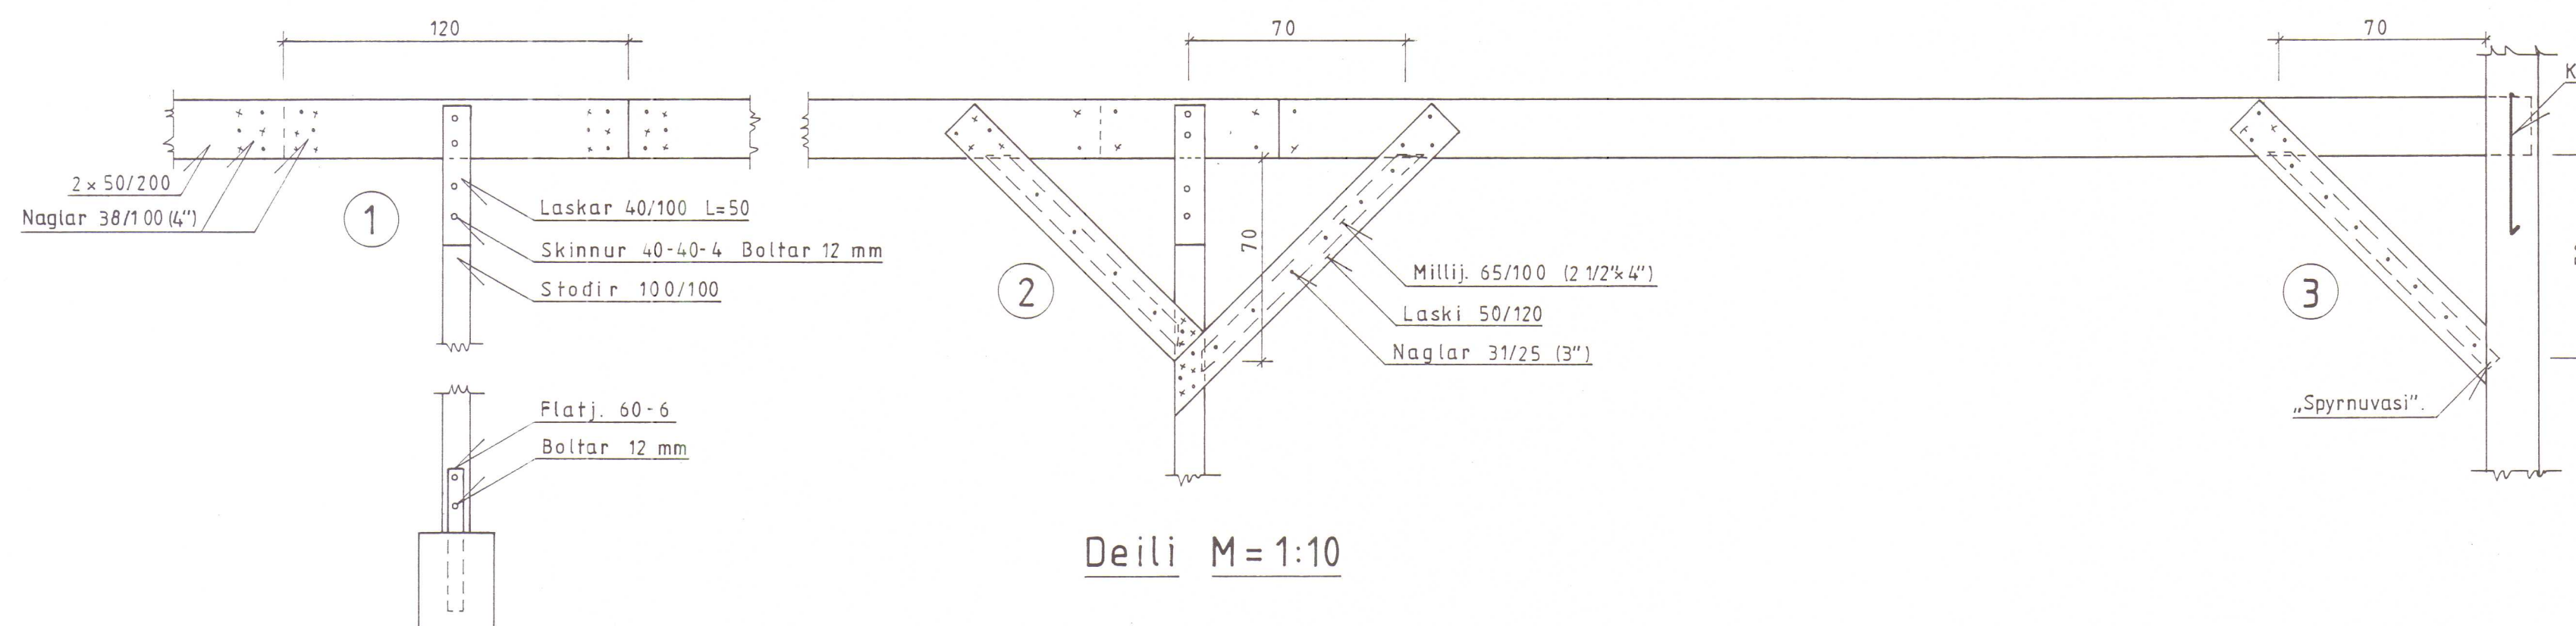

Deili M=1:10



BYGGINGAÞJÓNUSTA BÚNAÐARFÉLAGS ÍSLANDS
BÆNDAHÖLLINNI, 107 REYKJAVÍK, S: 91 - 19200

Nedri-Torfustadir, Ytri-Torfustadarhr. V- Hún.
Fjárhús / Hesthús.
Langbiti.

Sig. Sigvaldsson

TEIKNING NR. 0311-20

BLAÐ NR. 7 af 7

MÆLIKVARÐI 1:10 1:50

DAGSETNING 15/07/1993

HANNAÐ SS. TEIKNAD *[Signature]*

