



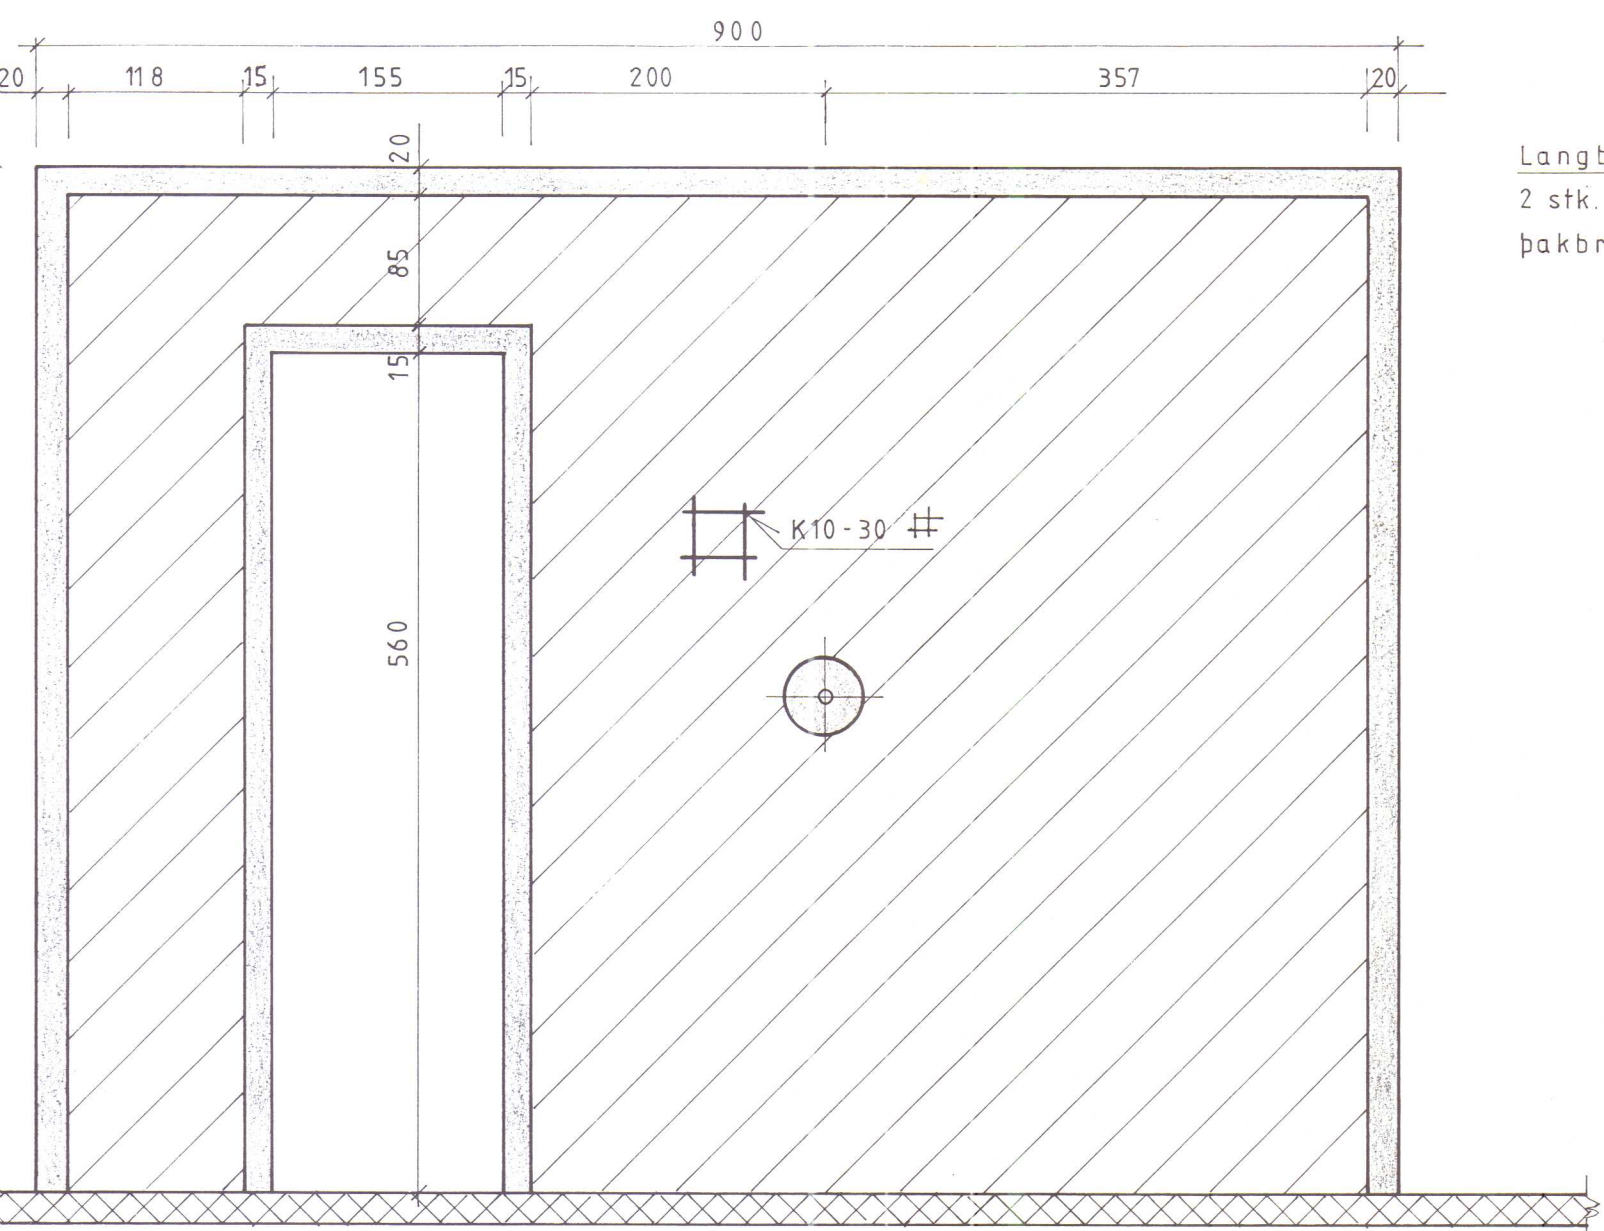

Grunnur M=1:50

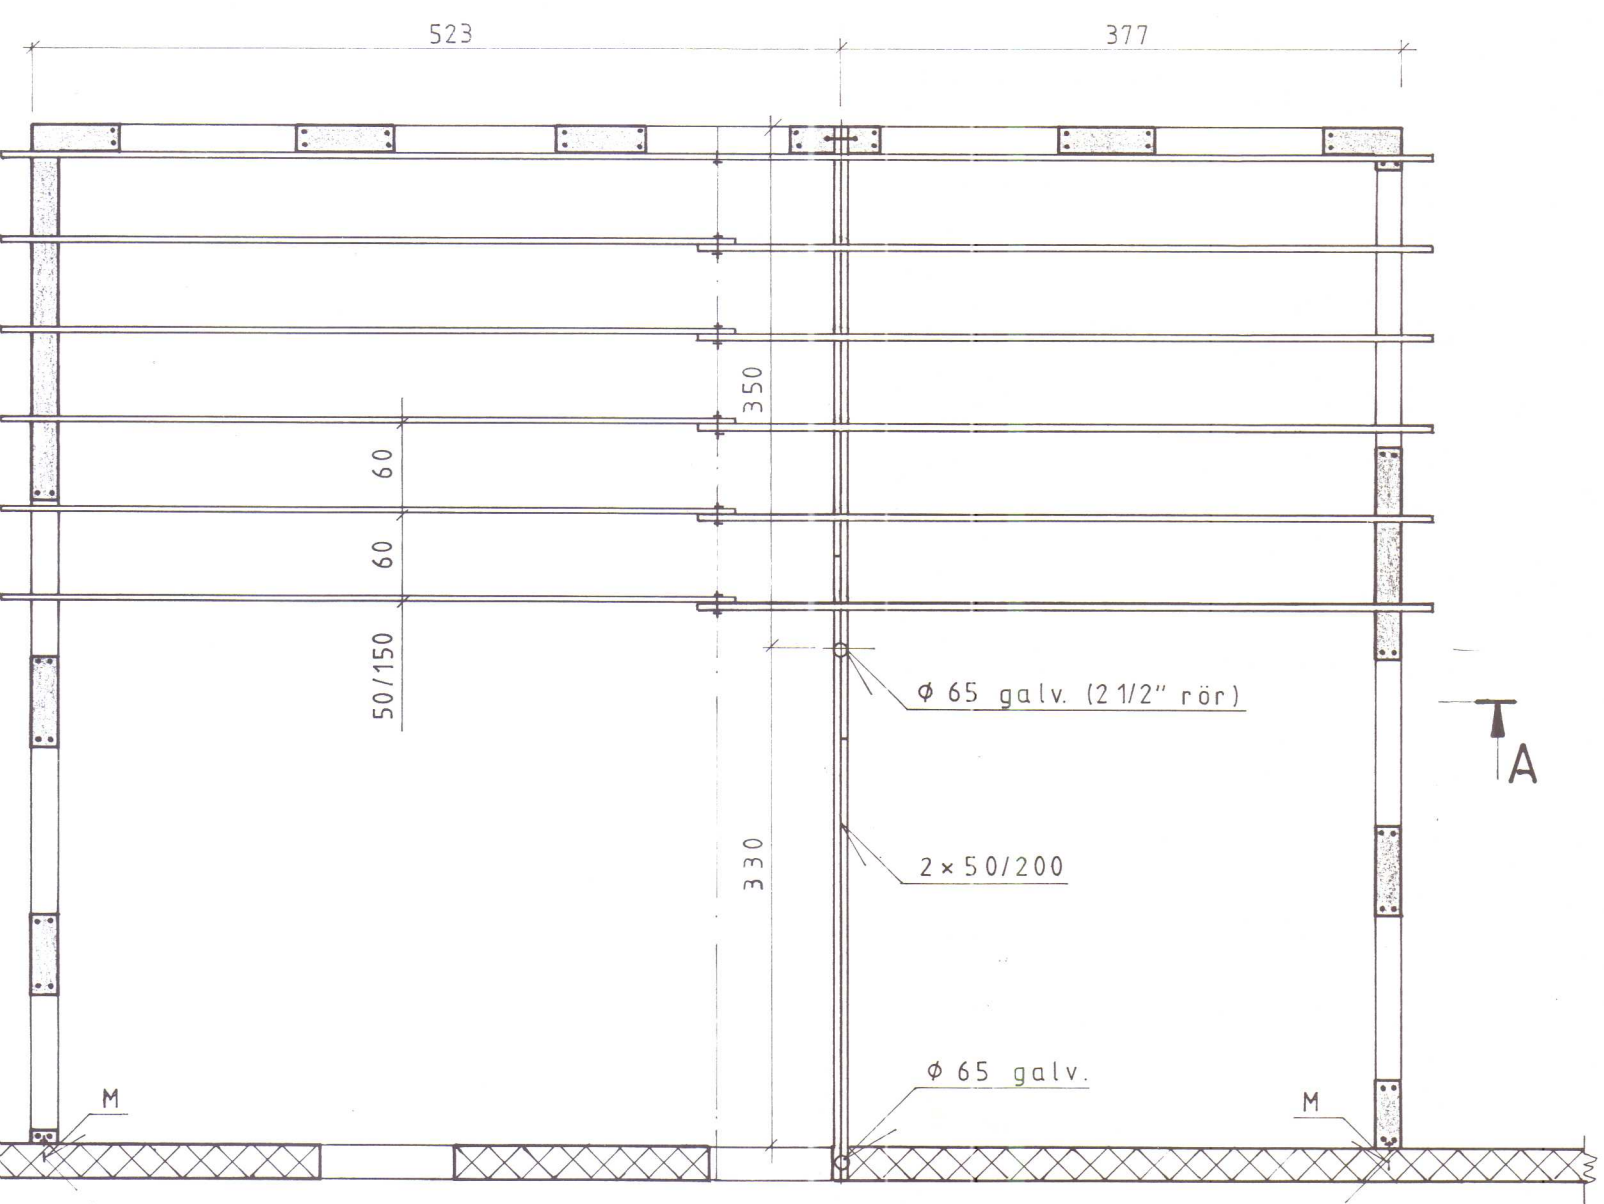


Pak grunnmynd
M=1:50

Langbönd 32/100 negling
2 stk. 4" nagl. nema í
pakbr. 3 stk.

BMF-90 vinkill
Kams. 40/40
4 stk. í flans.


M 120 - 130
+ skinnur
2x40-40-4

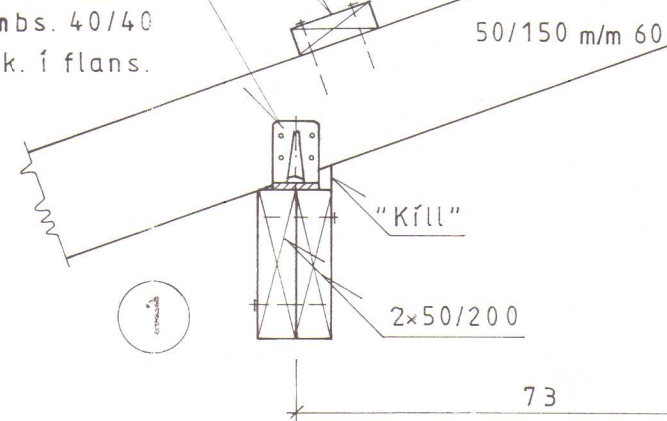

Langás 2x50/200 (2"x8")
Skeytist á víxl yfir undirst.

6 Stk. 3 1/2" nagl.

2 Stk. 12mm boltar
L=150

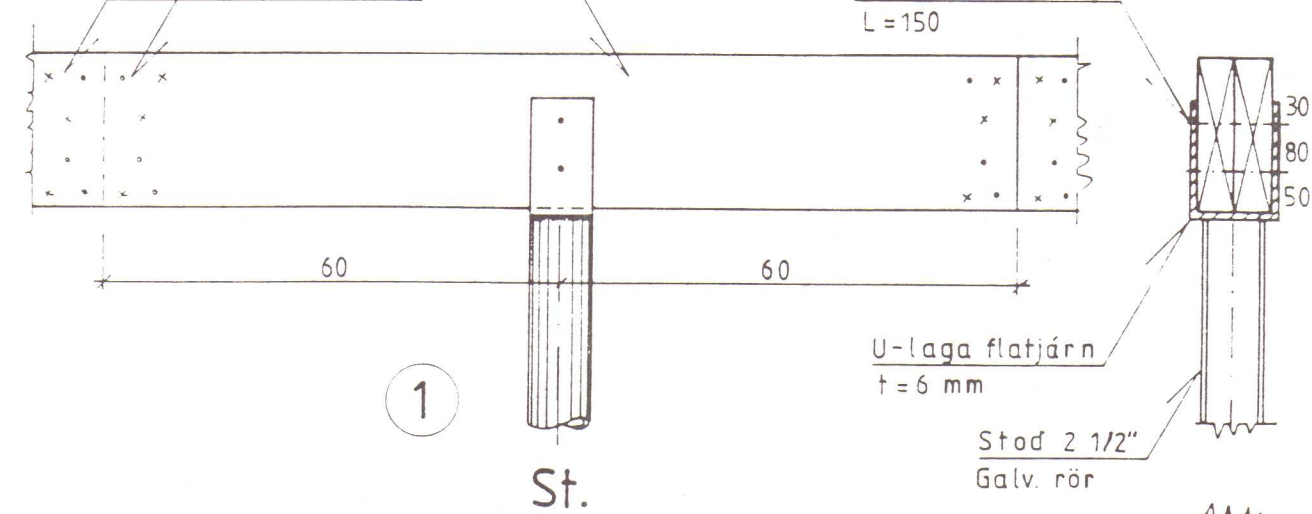


U-laga flatjárn
t=6 mm

Stod 2 1/2"
Galv. rör

Fótplata td.
0x150x10 mm

2 Stk. M12-110 múrb.
galv. eða ryðfrýir


Stod
snid.

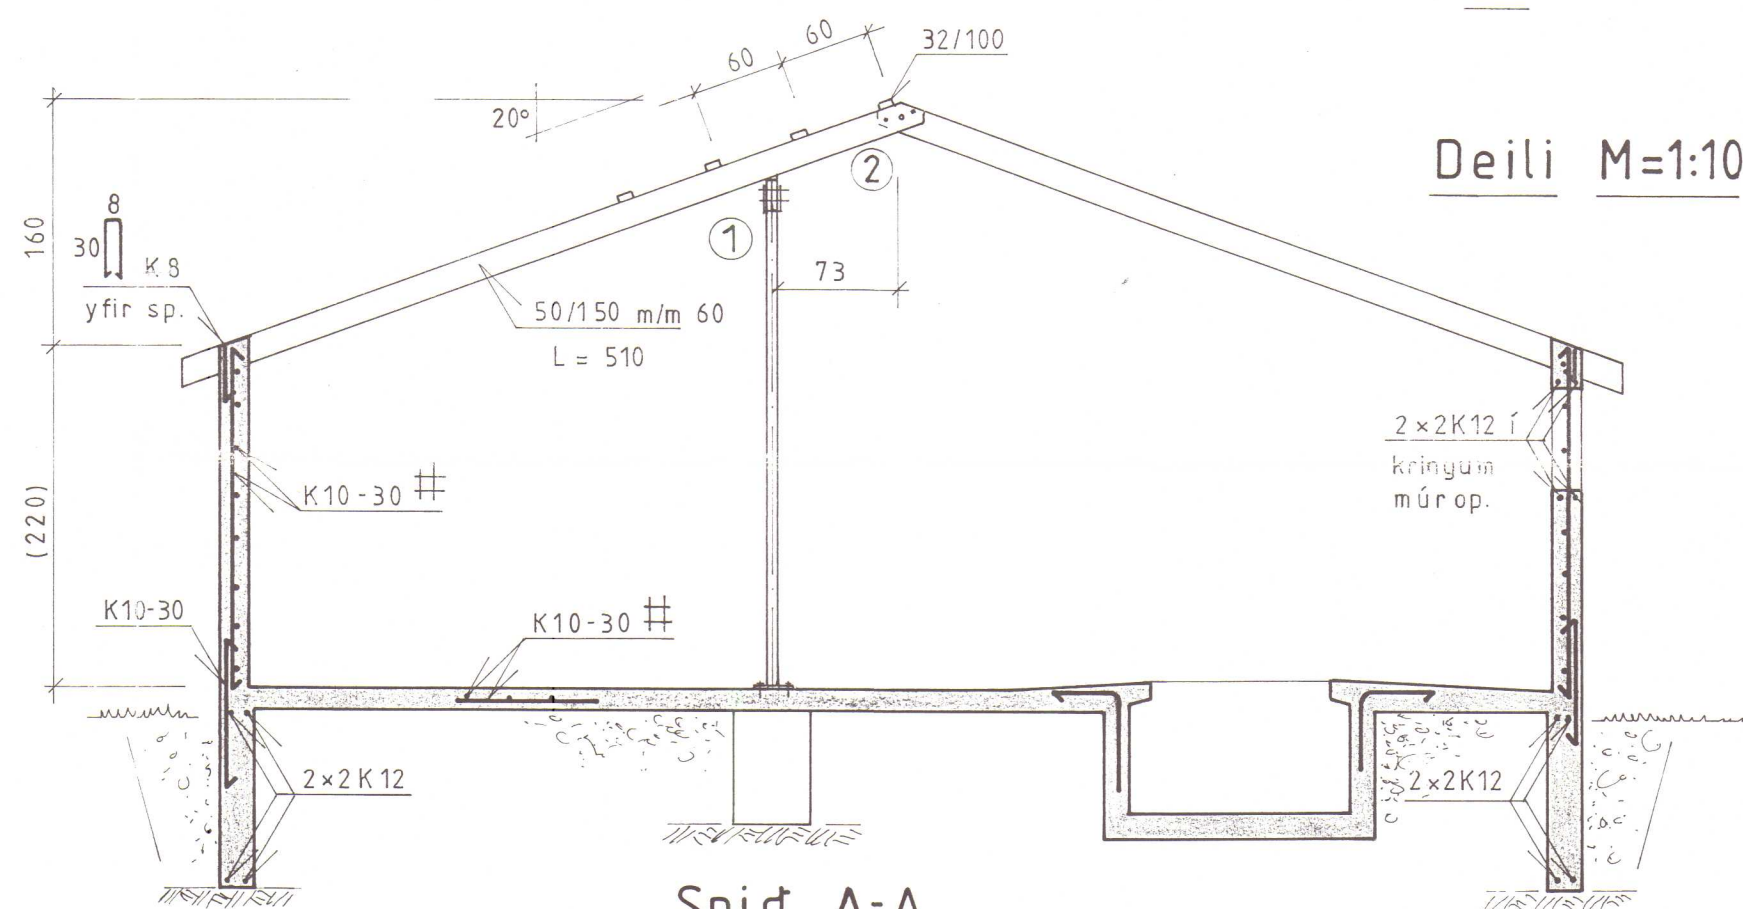

Snid A-A
M=1:50

M = Steyputeina K10 m/m
rekist í hæfilegar
borholur.

Steinsteypa S 250
Bendijárn K 40

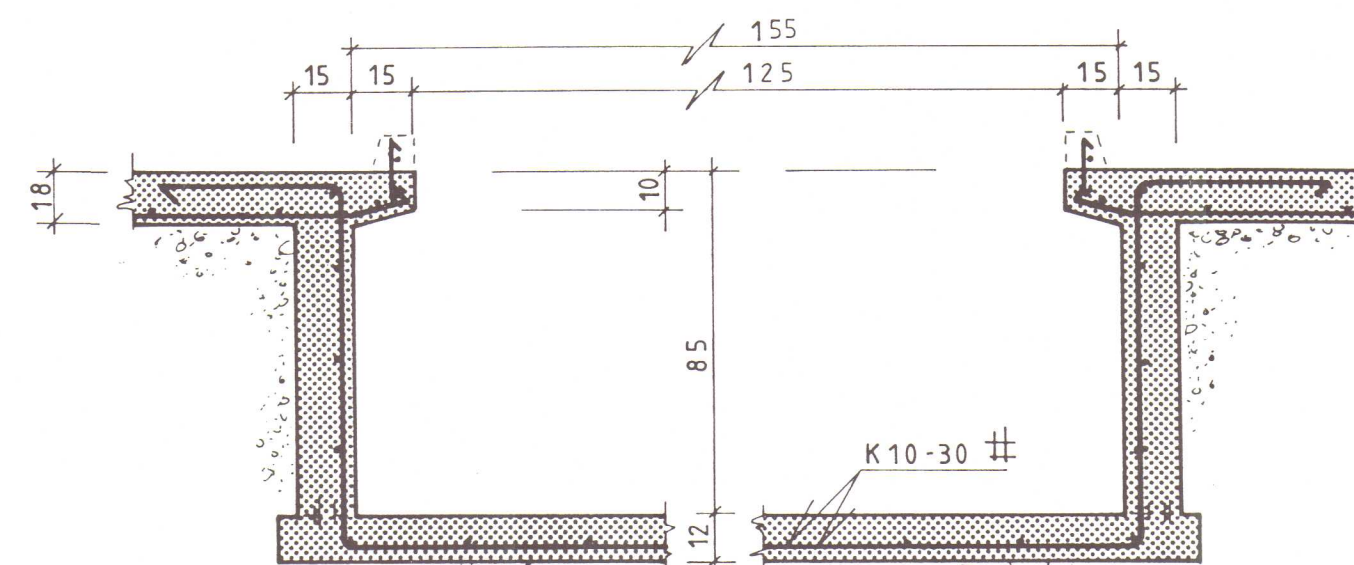

Snid M-M M=1:20

BYGGINGAÞJÓNUSTA BÆNDASAMTAKA ÍSLANDS
BÆNDAHÖLLINI, 127 REYKJAVÍK, S: 563 0300

Nedri Torfustadur, Ytri Torfust.hr. V-Hún.
Viðbygging við fjós.
Grunnur og pak. Sig. Sigvaldason

TEIKNING NR. 0407 - 10

BLAÐ NR. 3 af 3

MÆLIKVARDI 1:10 1:20 1:50

DAGSETNING 12/09/1995

HANNAÐ S.S. TEIKNAD