


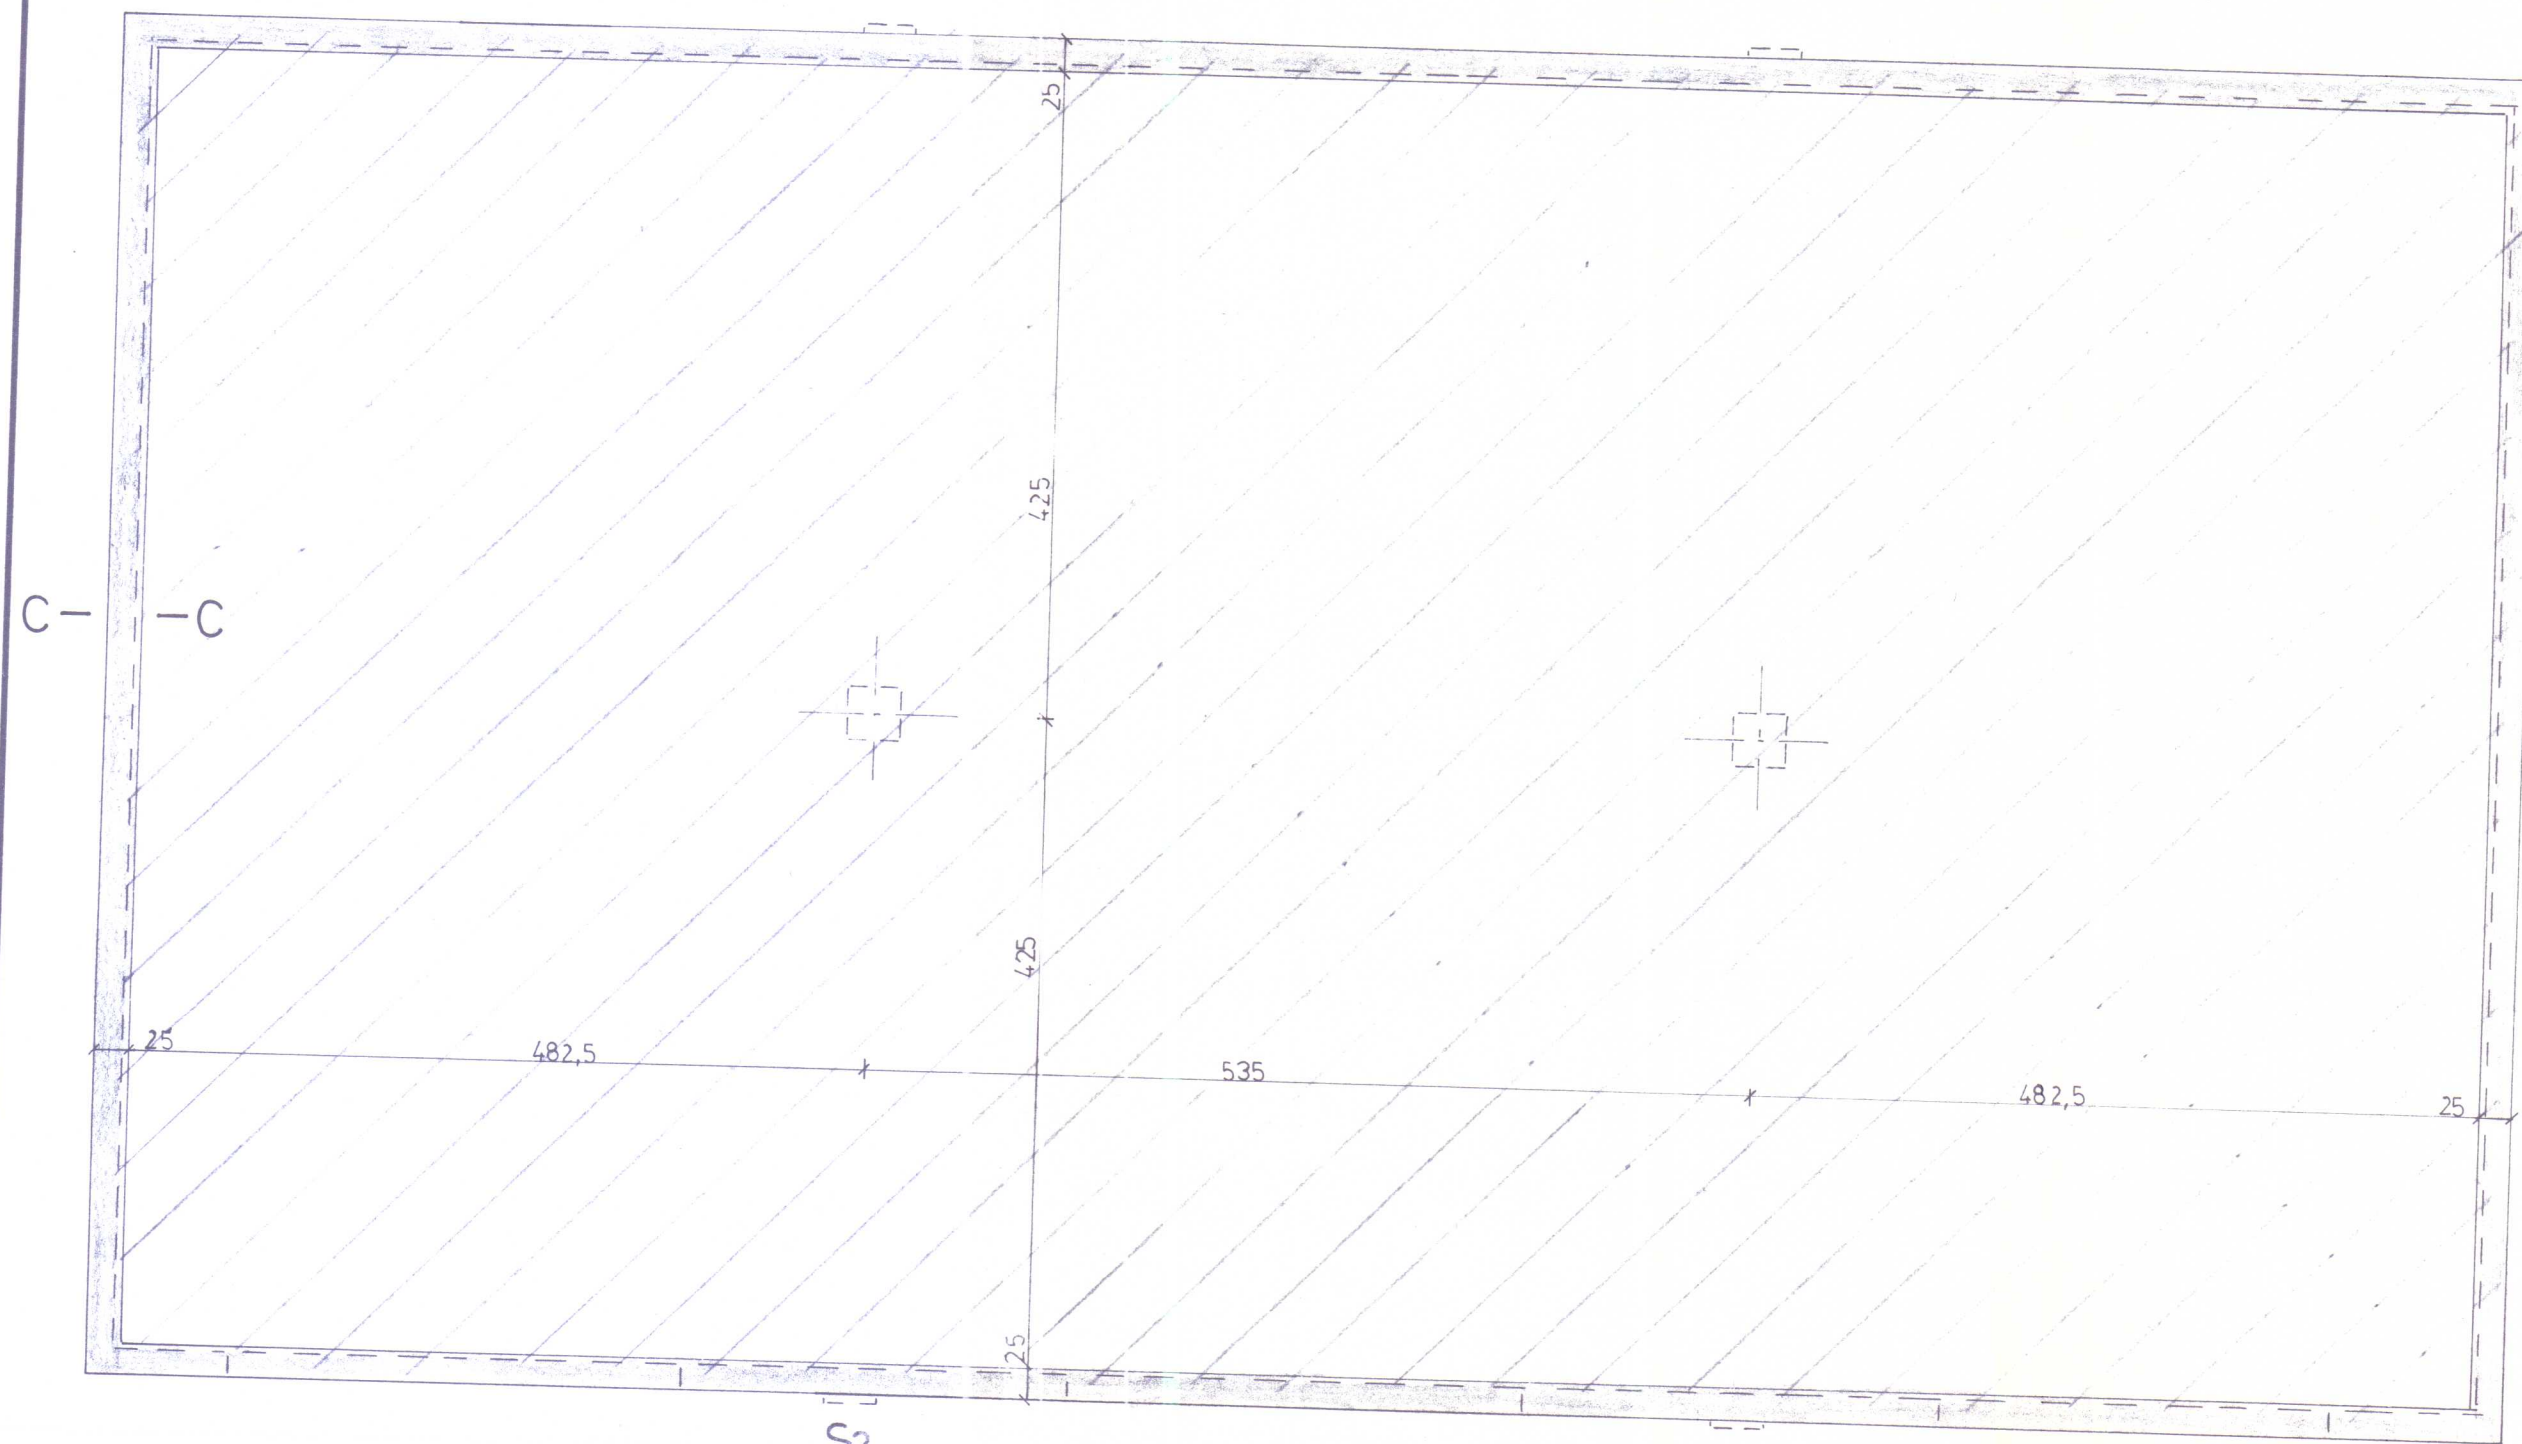


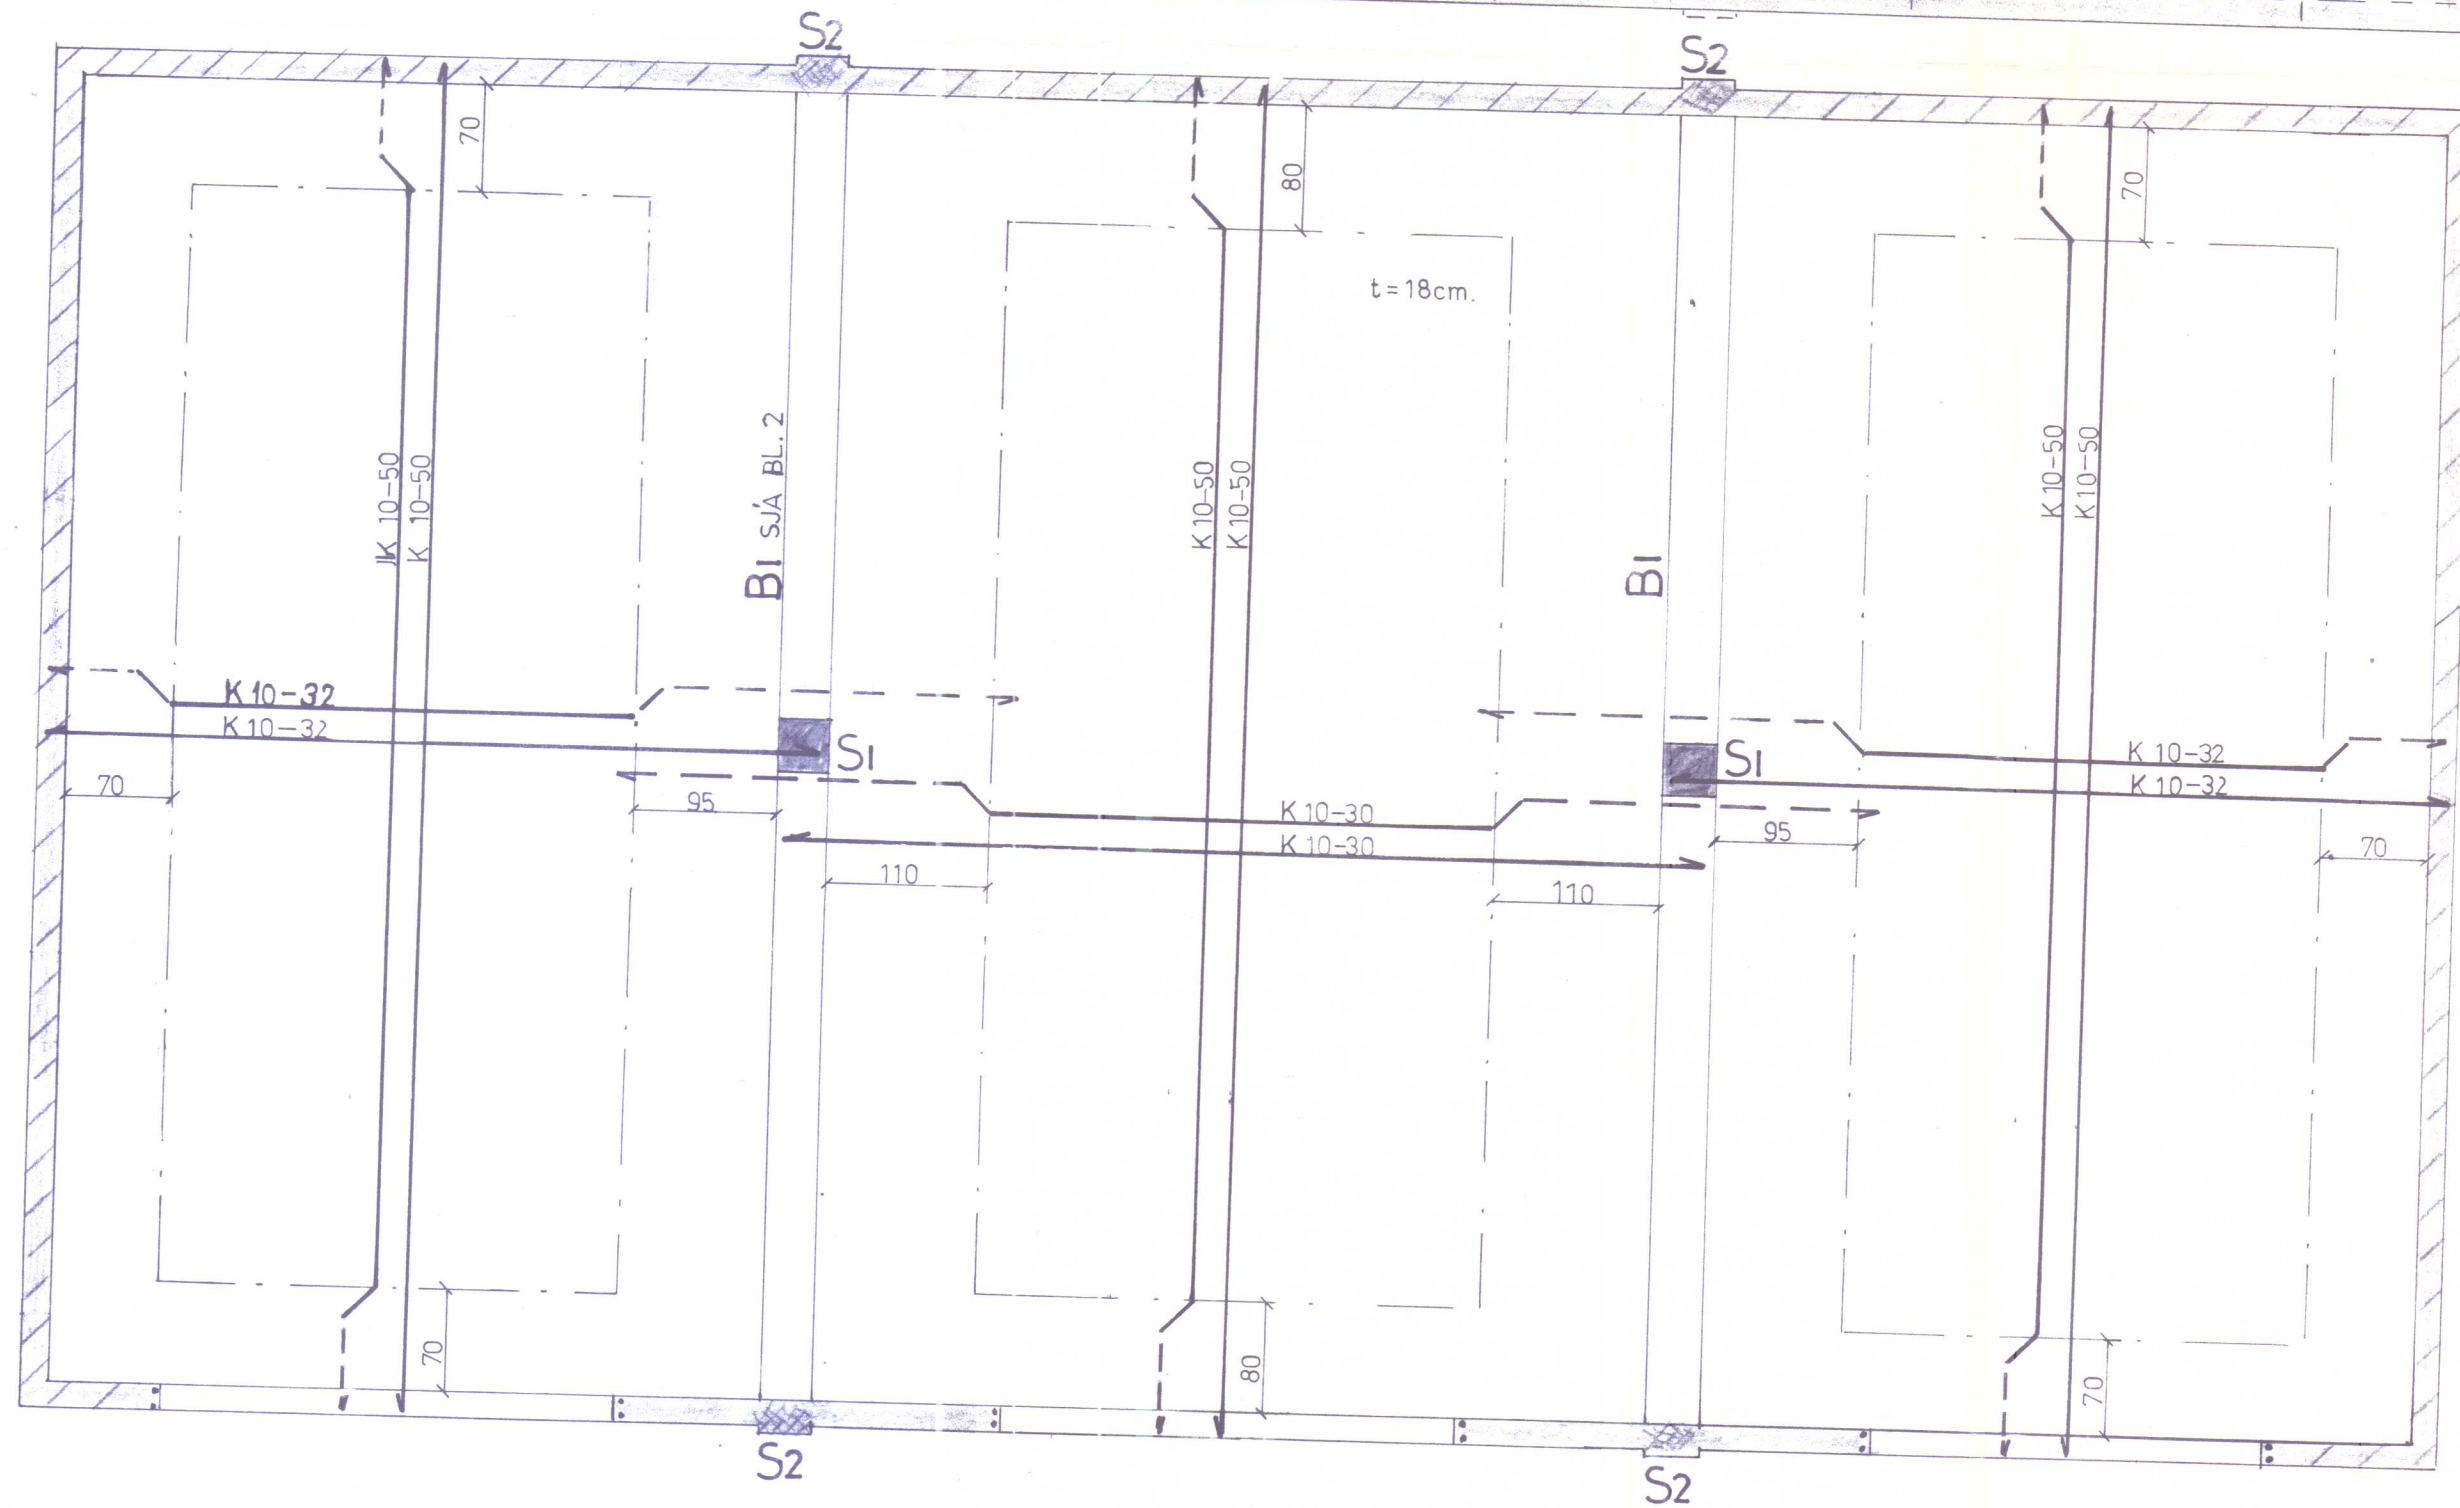


C-C (SNIÐ Í SÖKKUL)
Mkv. 1:20

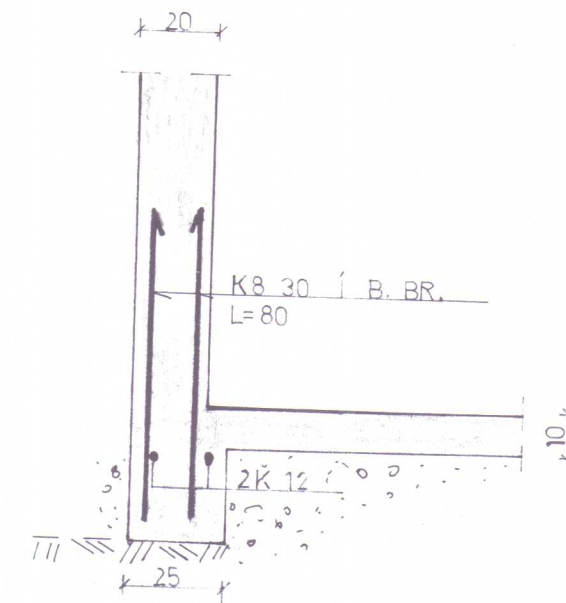

S1
Mkv. 1:20

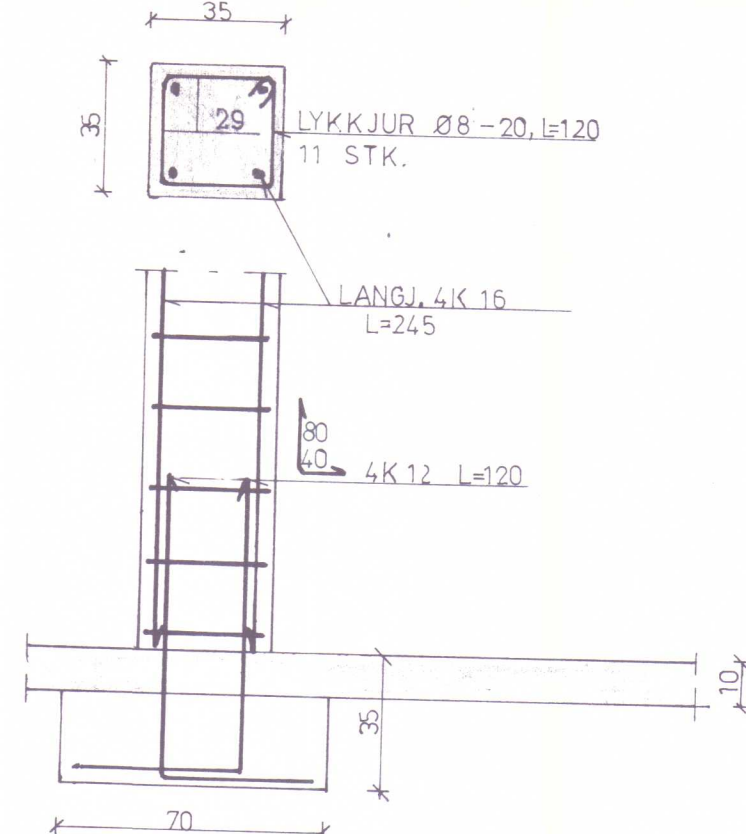





S2
Mkv. 1:20

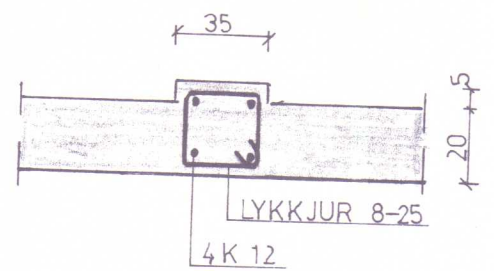

BL 504213 N-TORFUST, Y-TORFHR., V-HÚN.

Landnám ríkisins

VÉLAGEYMSLA	Mælikv.	Reikn.	
	1:50	Teikn.	
Reykjavík, FEB. 1982	Verkefni nr.		
Sig. Þeyrvaldsson	1		
	Breytingar		

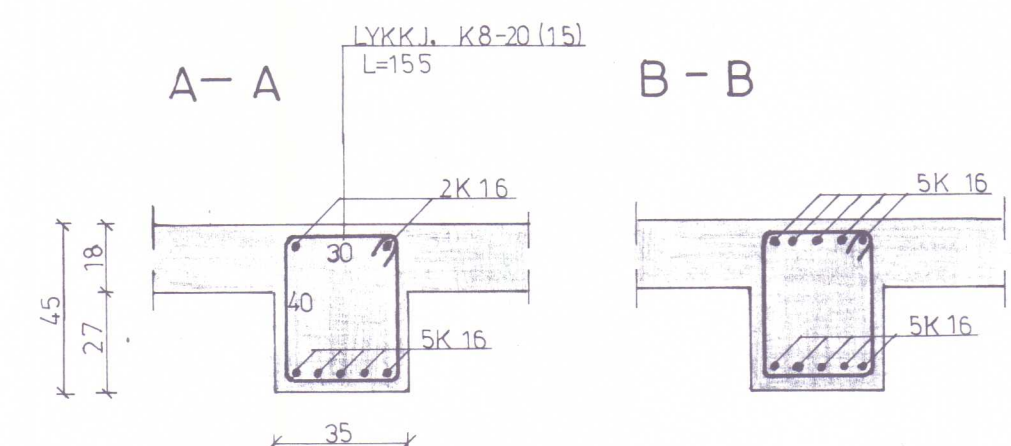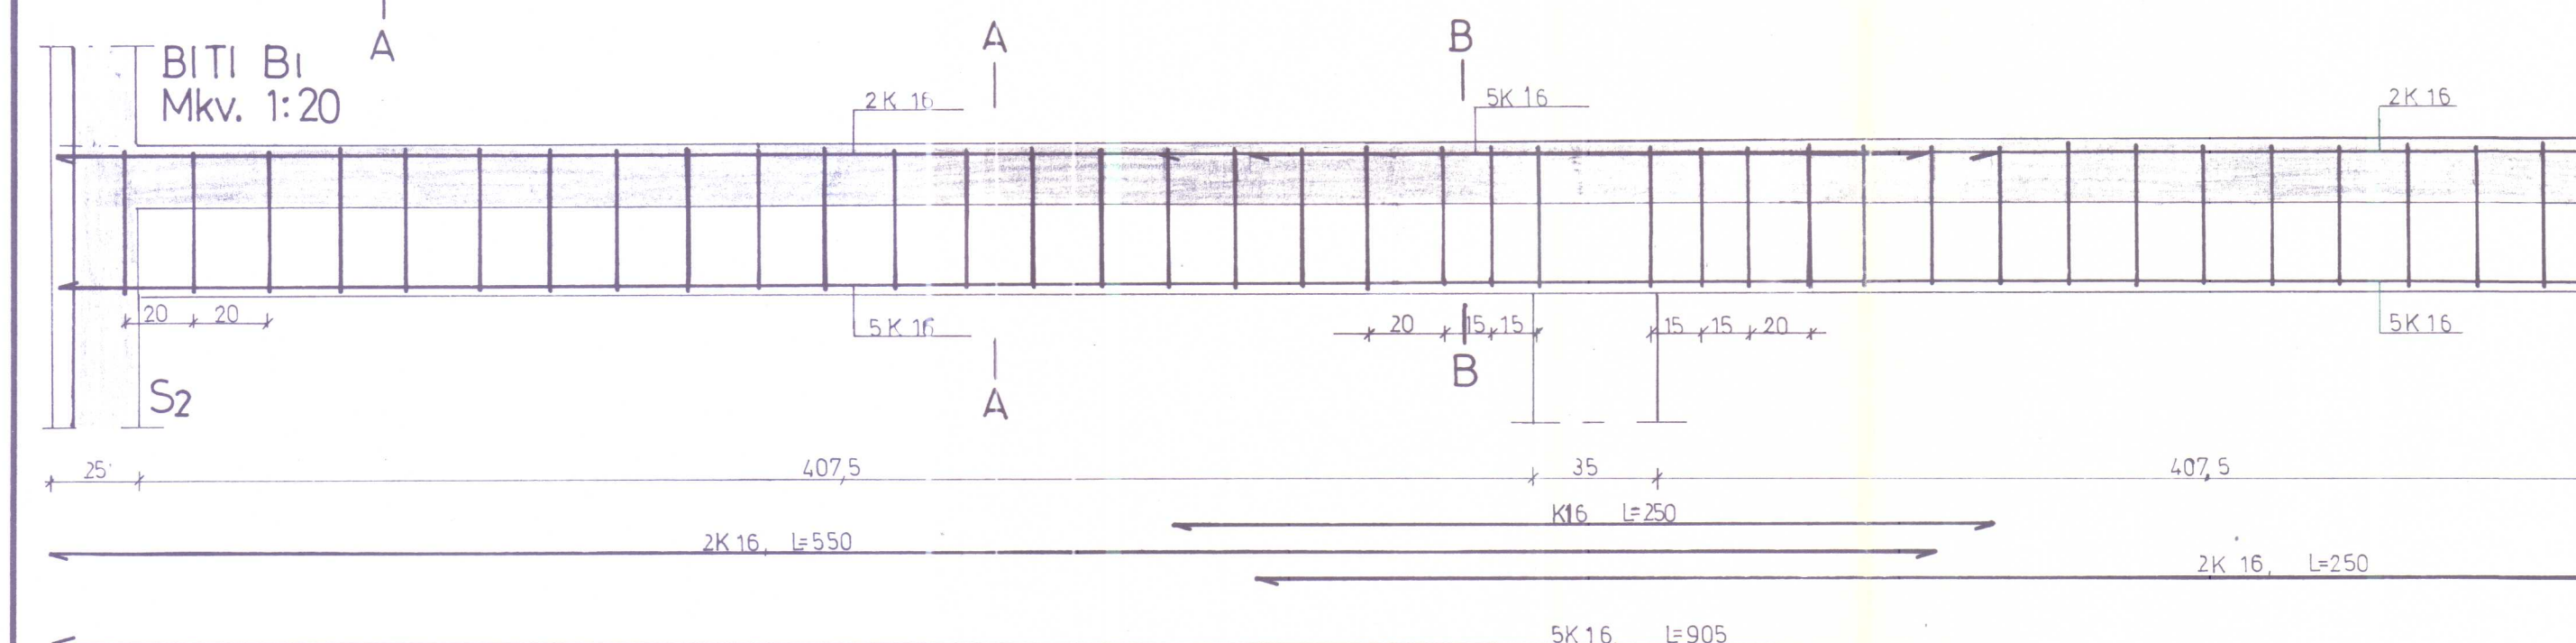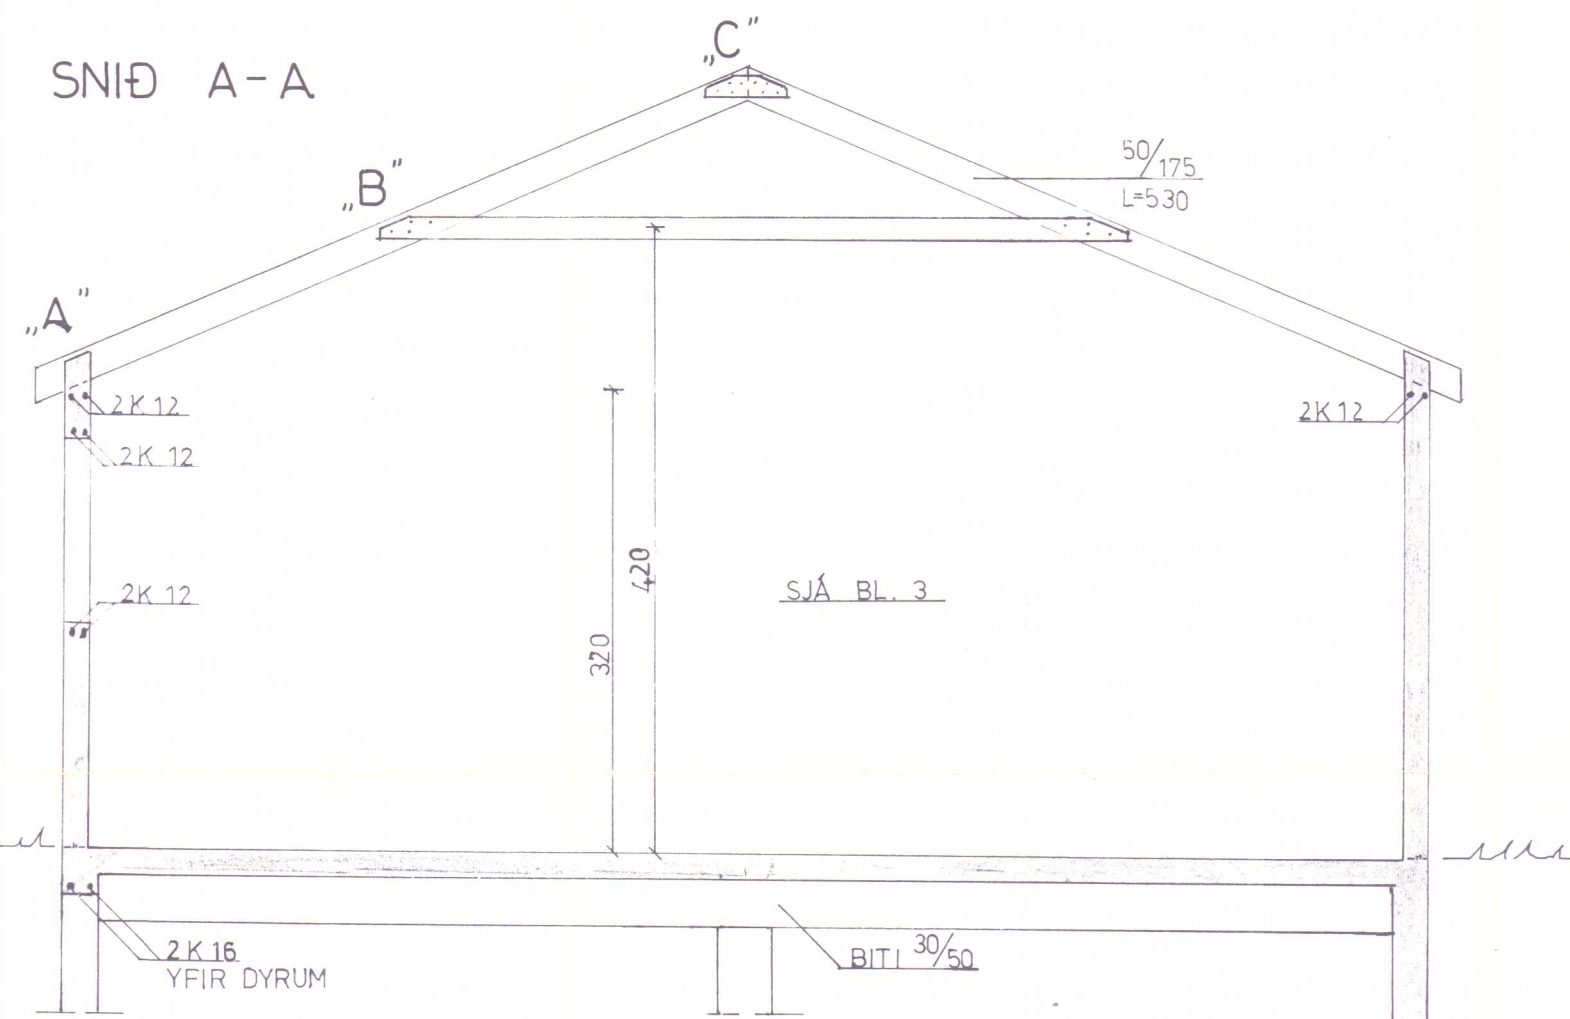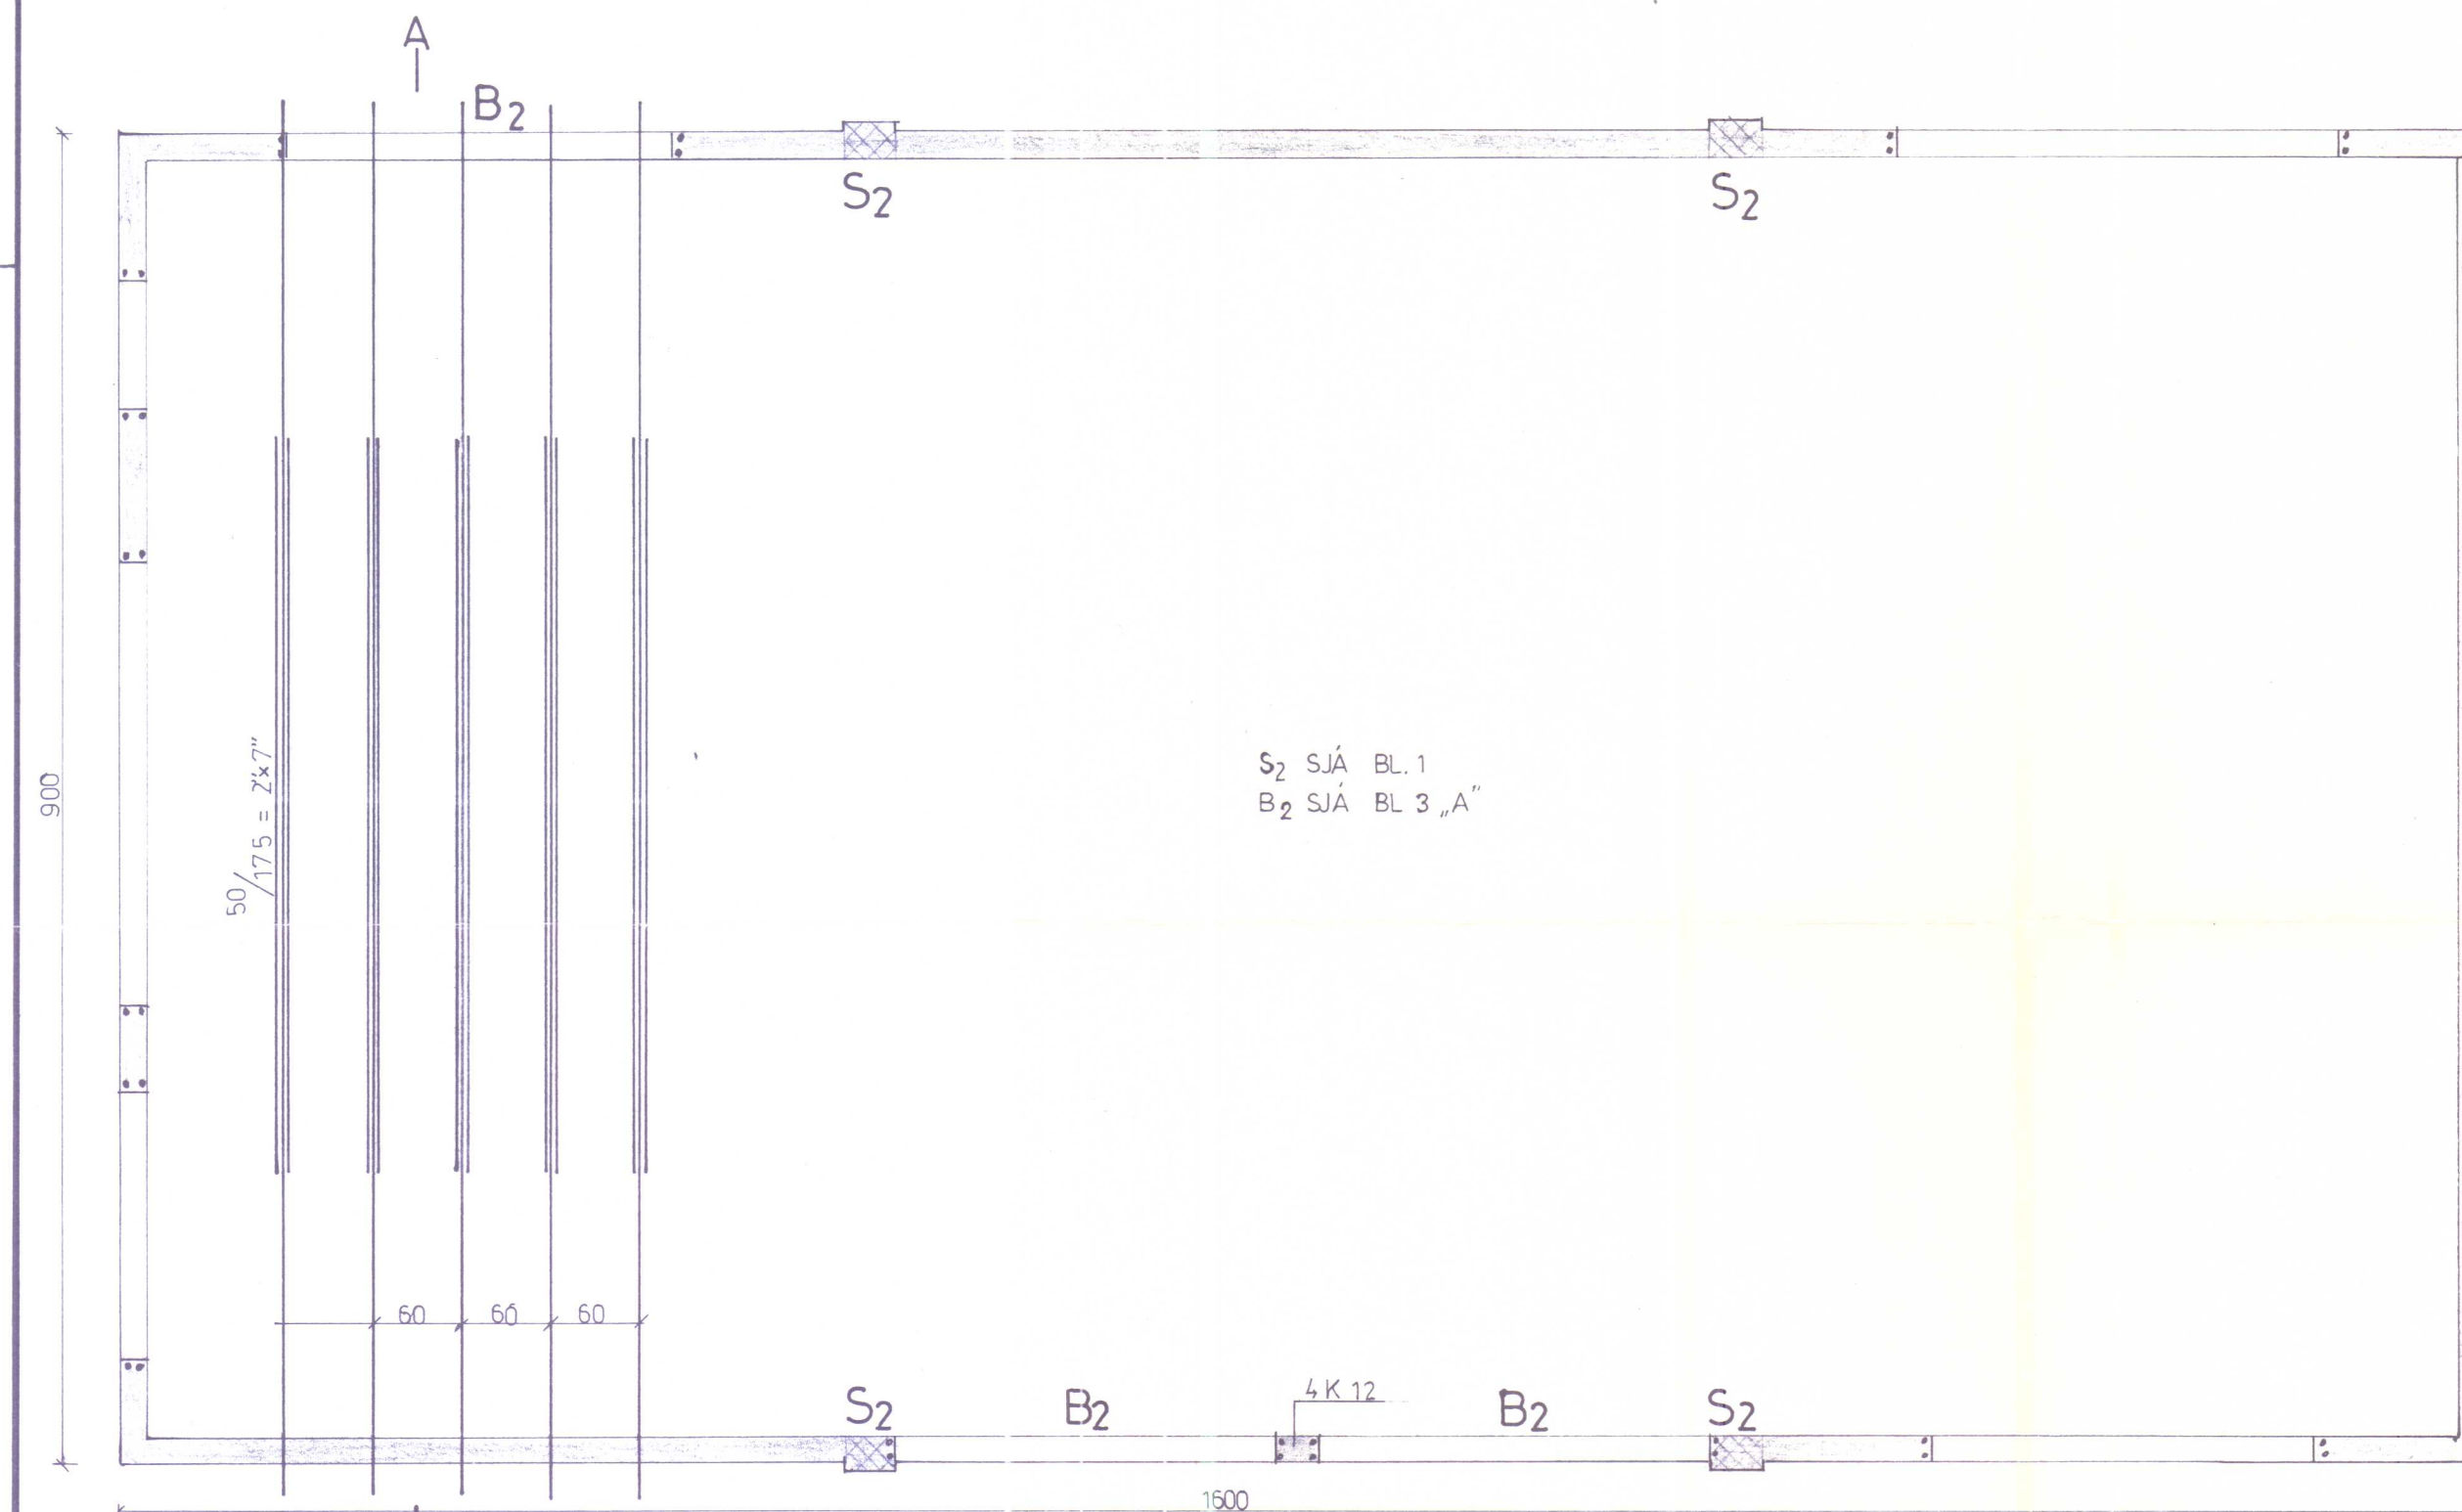

BL 50-4213 N-TORFUST, Y-TORFHR., V-HÚN.			
Landnám ríkisins			
VÉLAGEYMSLA	Mælikv.	Reikn.	
	1:50	Taíkn.	
	1:20	Samb.	
Reykjavík, FEBRÚAR 1982.		Verkefni nr.	
<i>Sig. Sigvald</i>		2	
		Breytingar	