

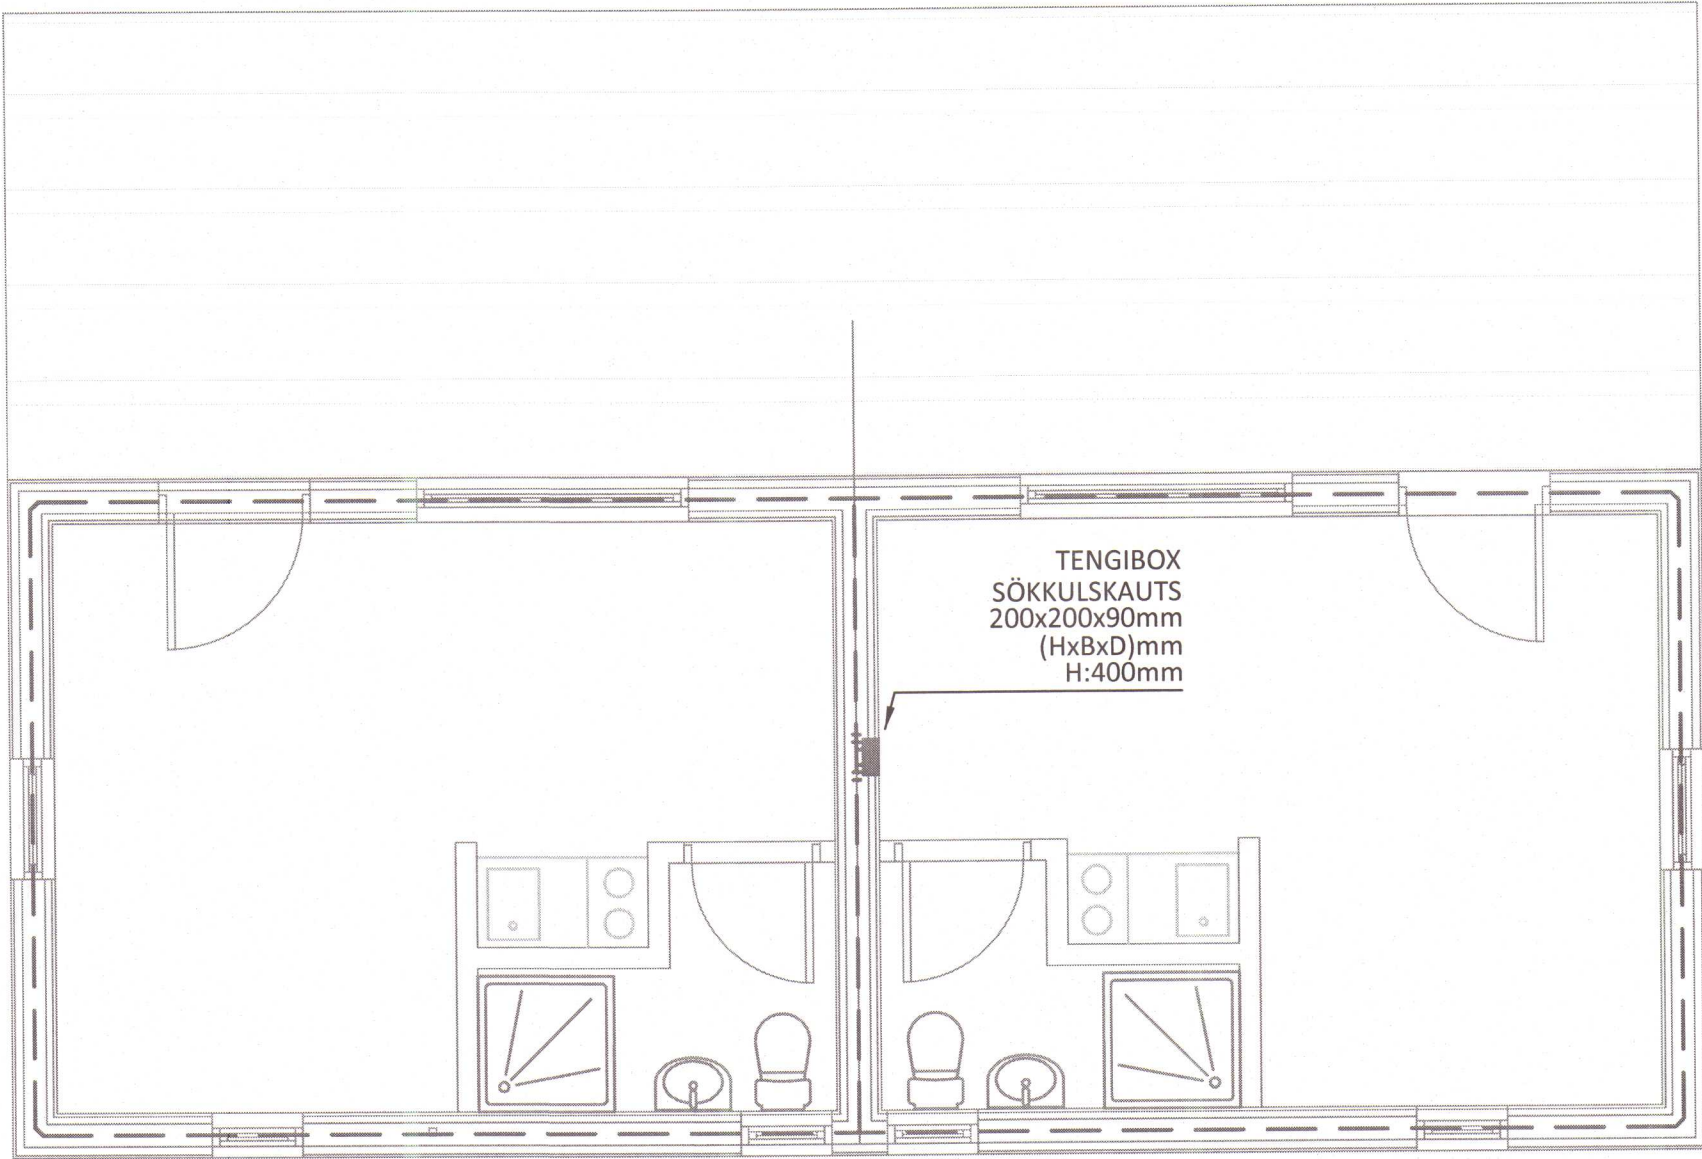


ÁRITUN HÖNNUNARSTJÓRA: KT.
SÉRUPPDRATTUR ER Í SAMRÆMI VIÐ ADALUPPDRAETTL.
VERKNR: DAGS.ÚTG:

SKÝRINGAMYNDIR SÖKKULSKAUTS

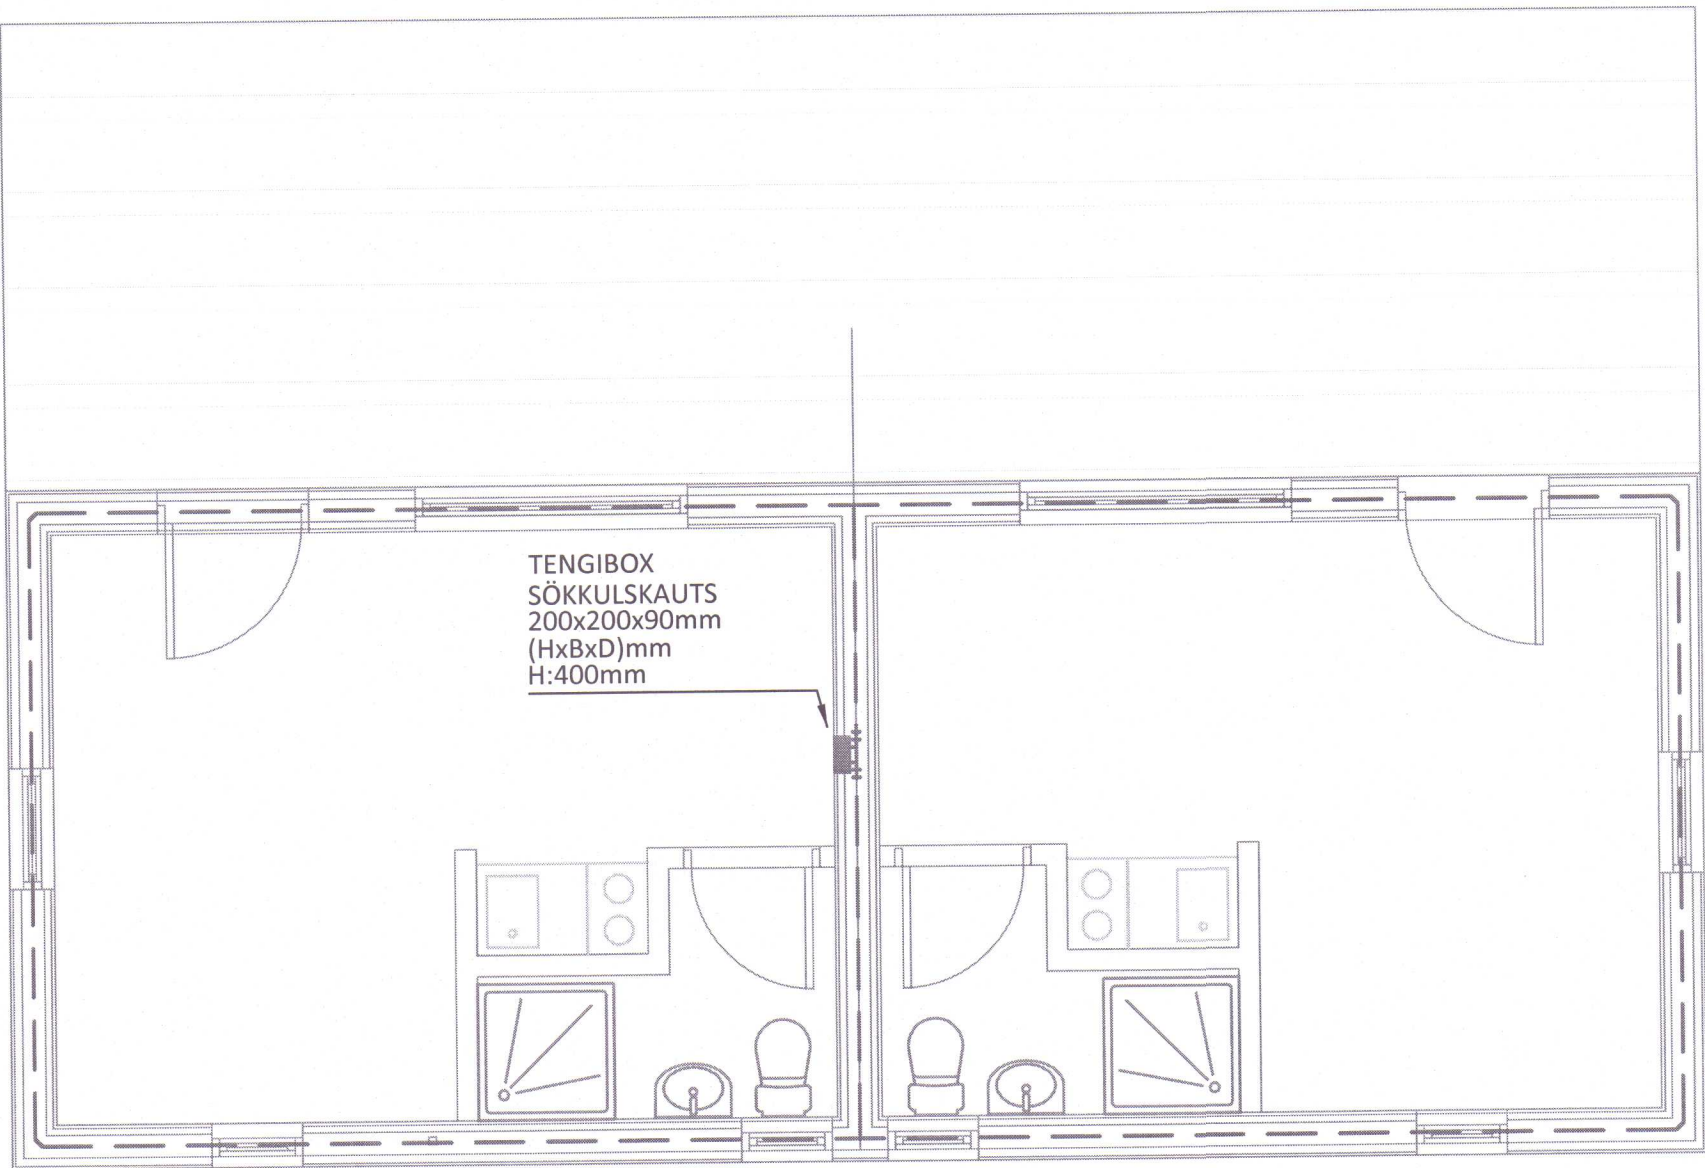

A 17.08.22 REYNARTEIKNING
NR. DAGS. LYSING

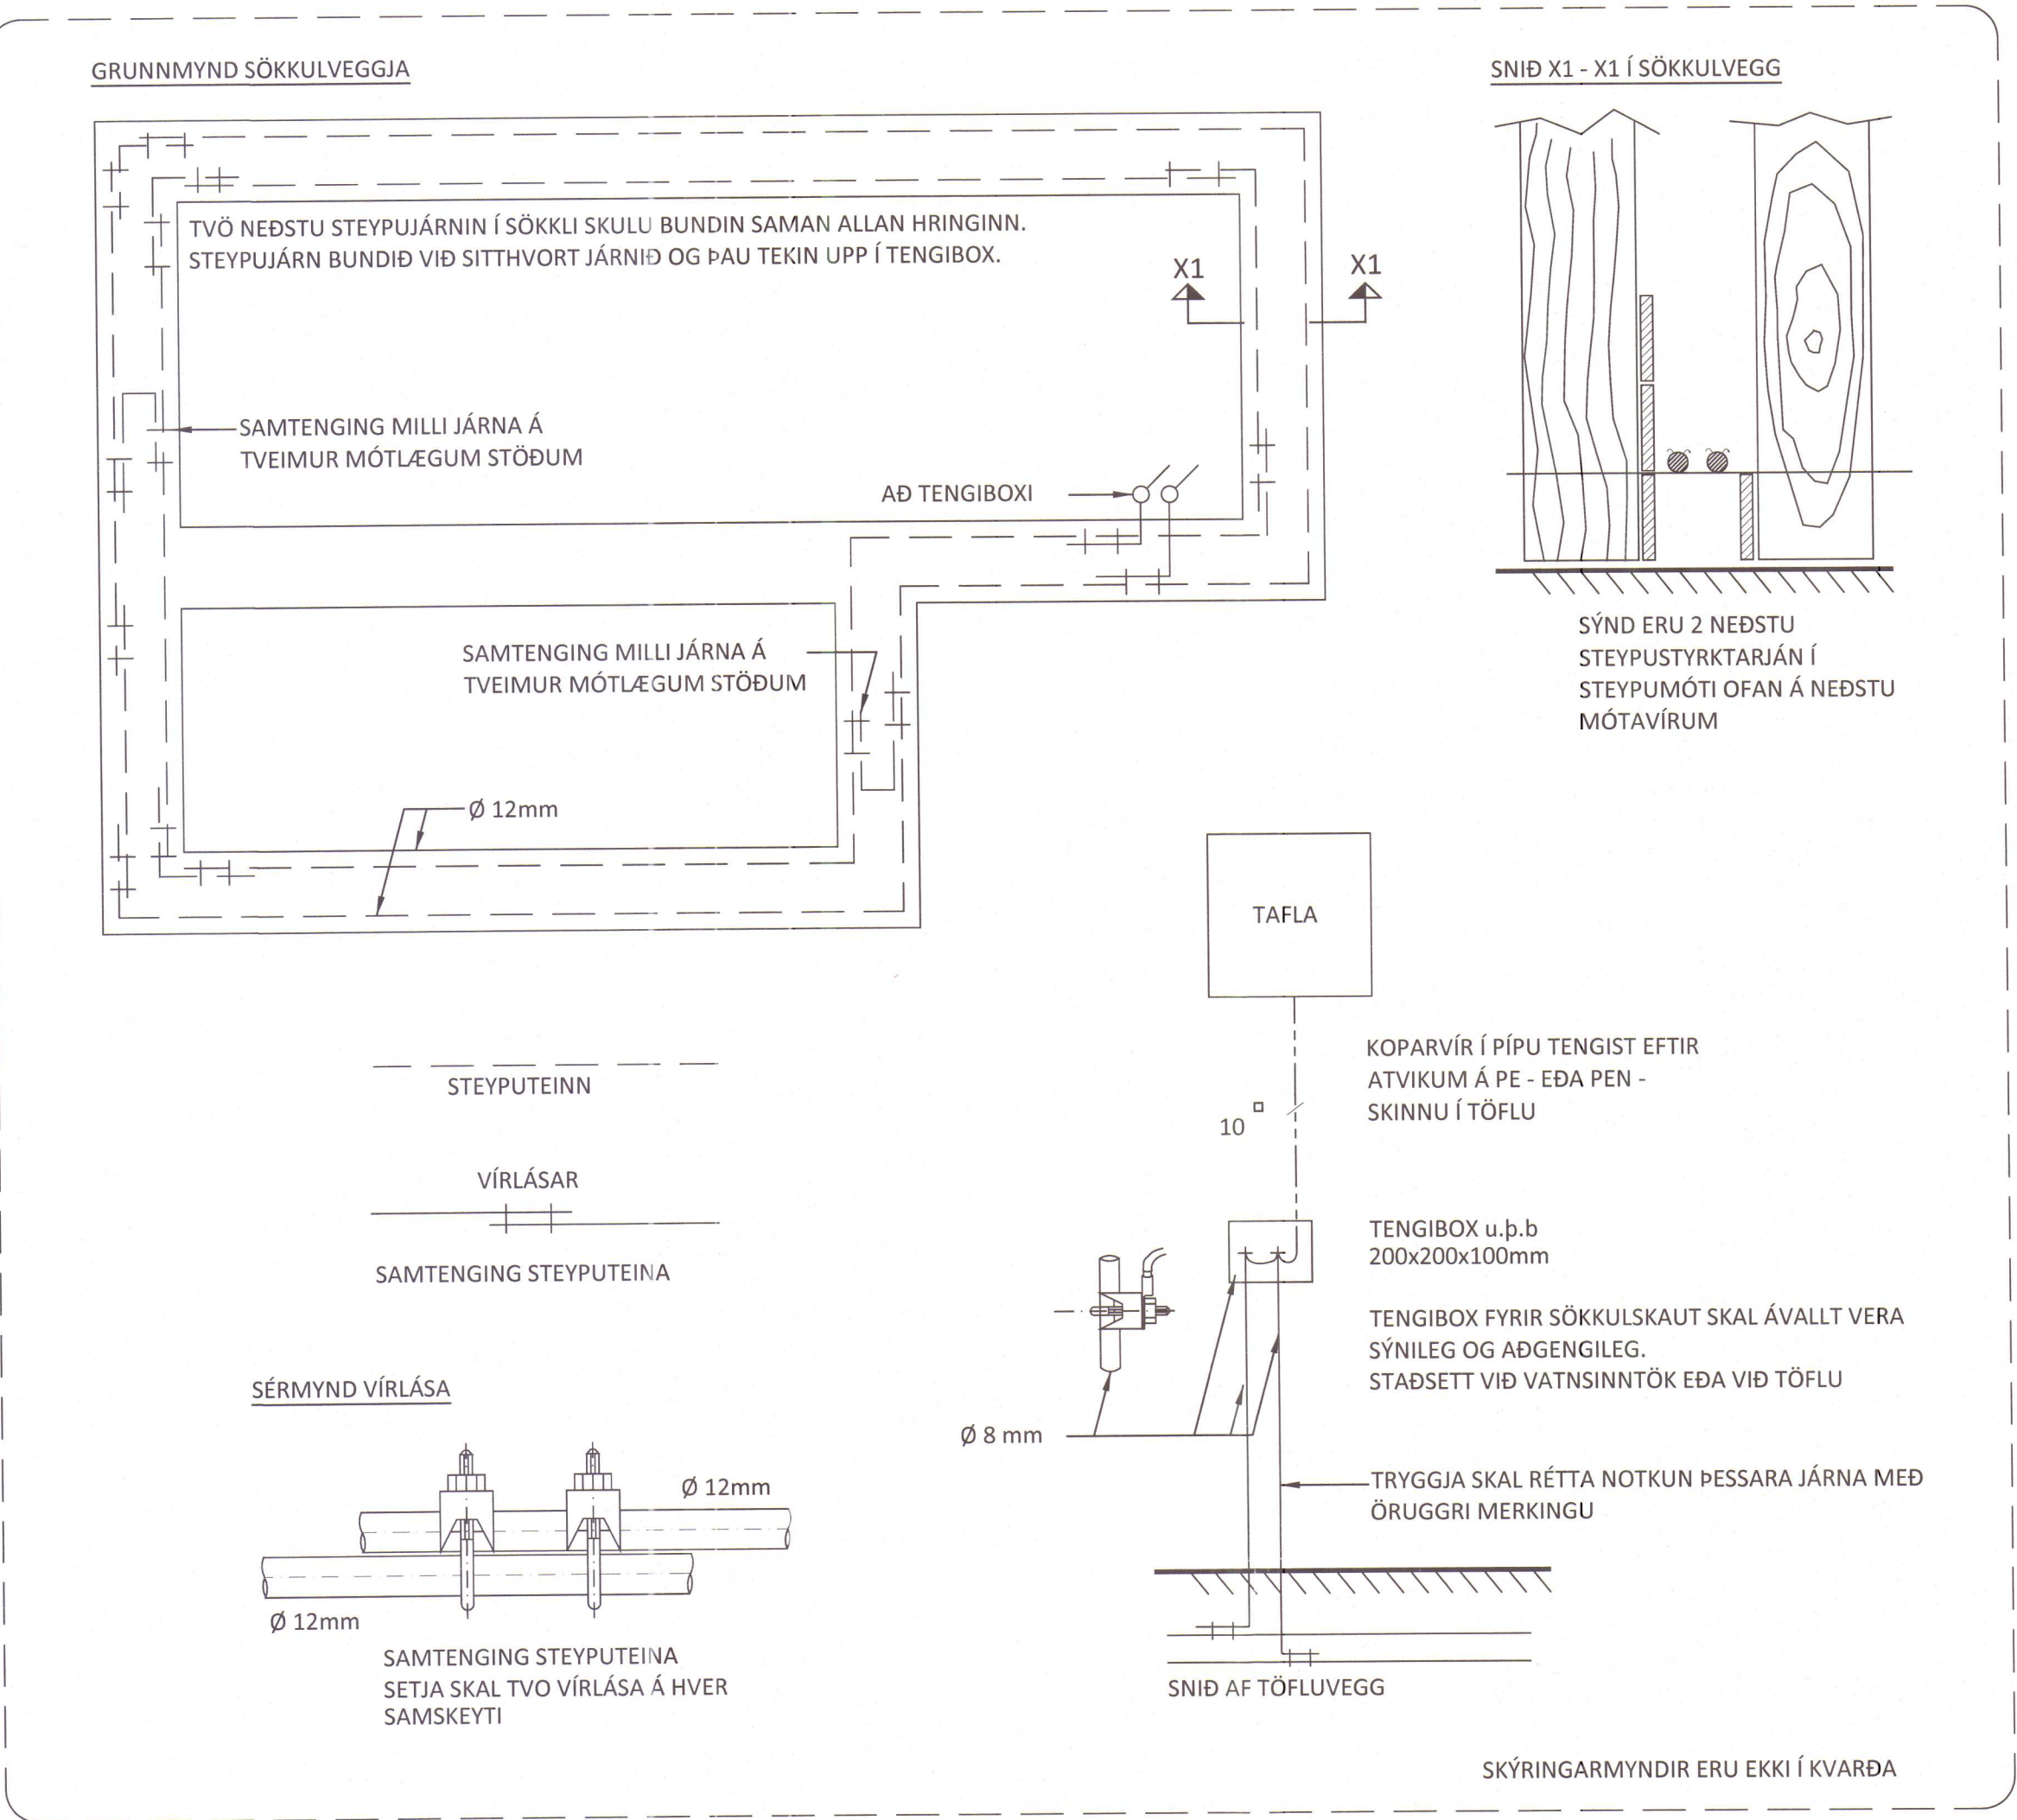

STÓRA ÁSGEIRSA
NÝBYGGING 531 HVAMMSTANGI
HEIMTAUGAR OG EINLÍNUMYNDIR
SÖKKULSKAUT

SAMÞYKKT: KT.
HÖNNUÐUR: Þorgerður Samundadóttir 280787-3029
BÖG: bjorgvin@ferill.is YFIRFARIÐ: PBS DAGS. ÚTG.: 04.11.21 DAGS. BREYTT.: 17.08.22
MKV. (A1) VERKNR.: 21141 TEIKN. NR.: 11-0100 BREYTT.: A
1:50
Ferill ehf. Mörkin 1 108 Reykjavík Sími: 575 1600 www.ferill.is