
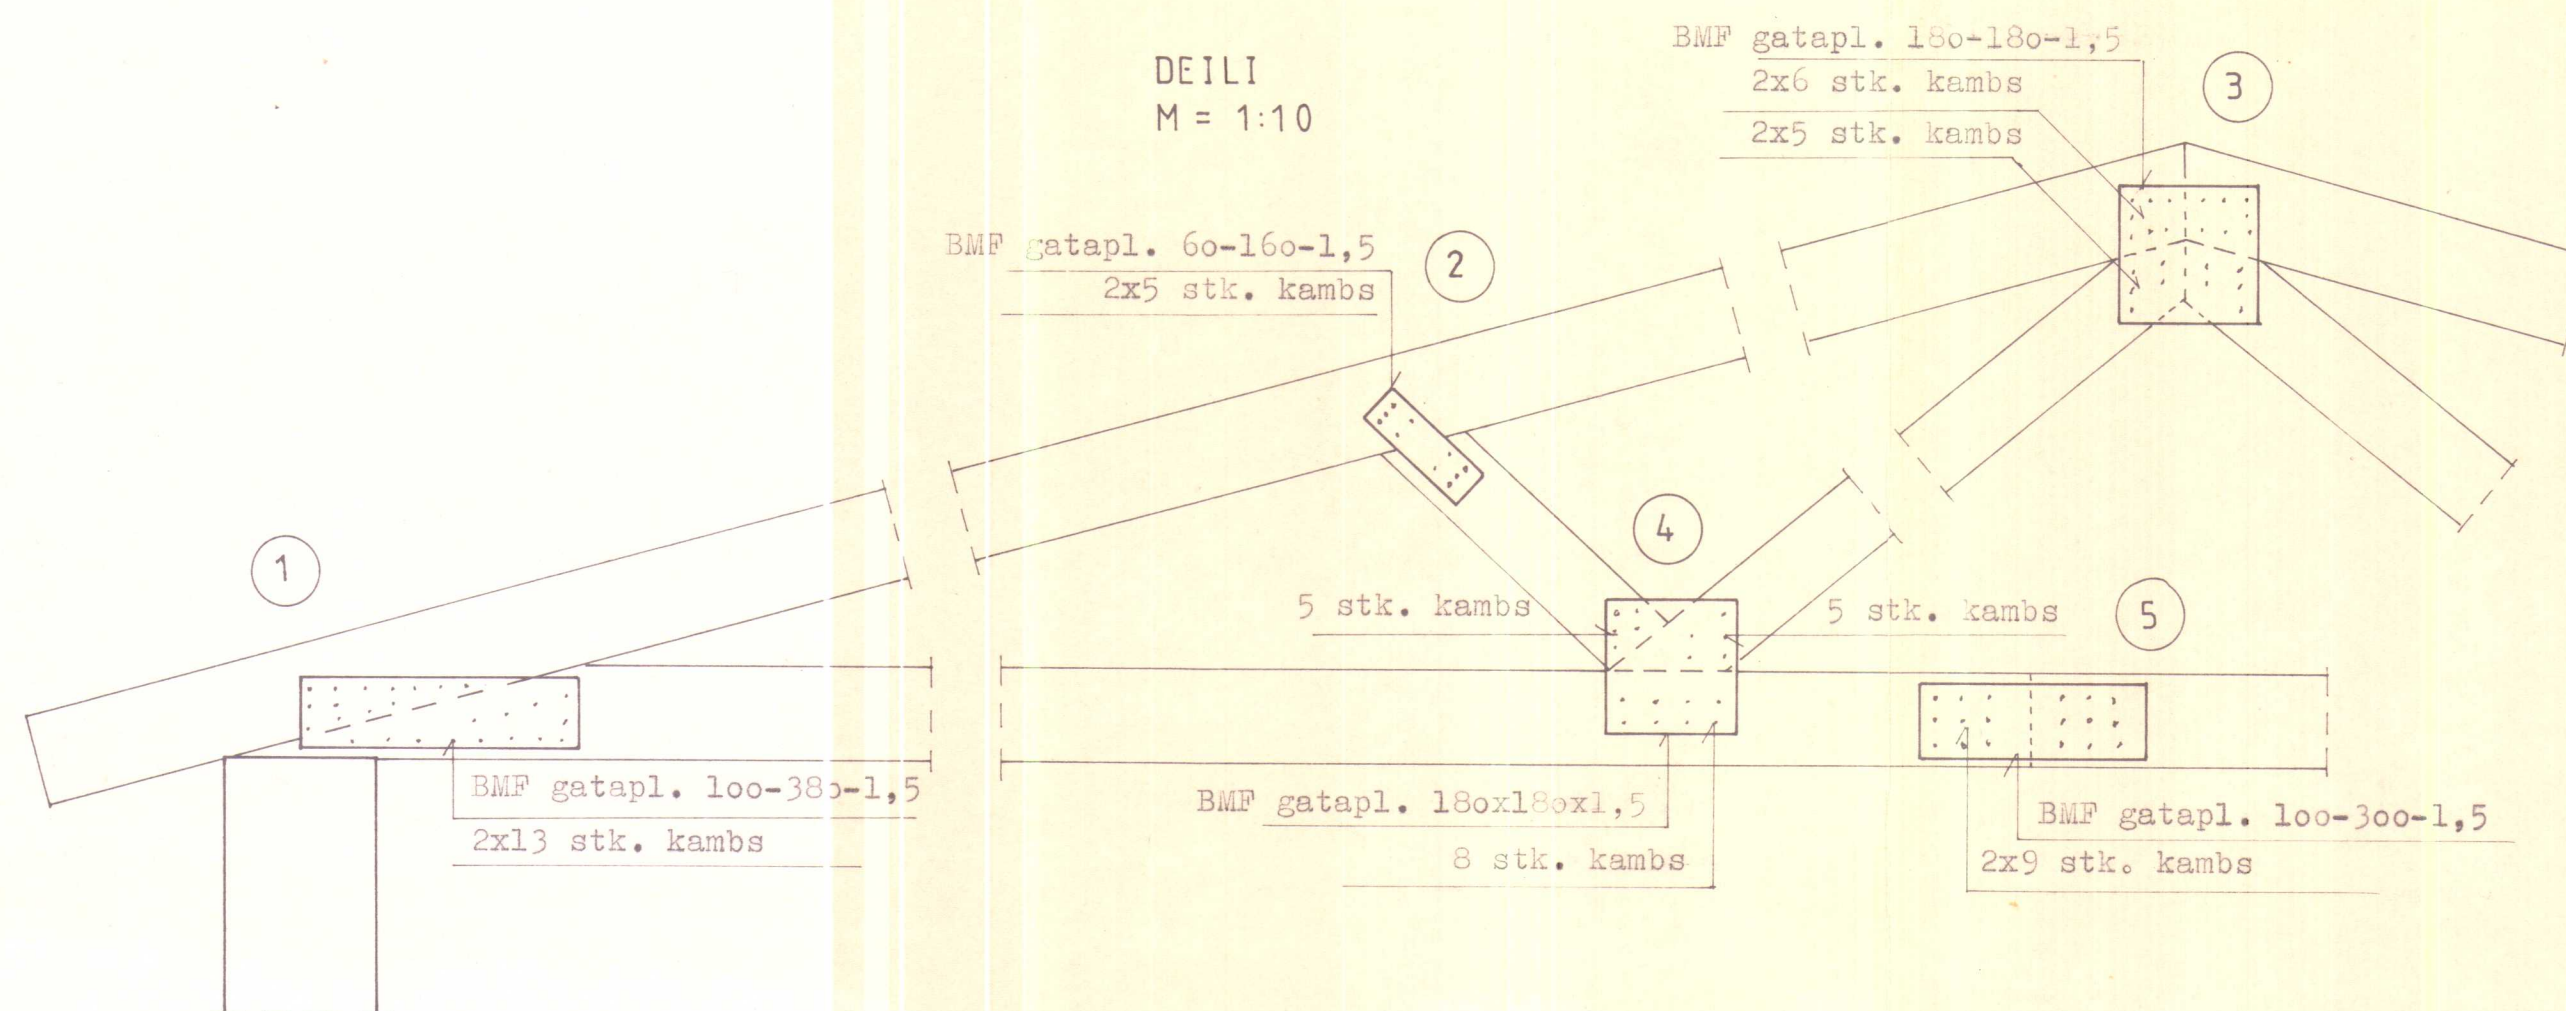


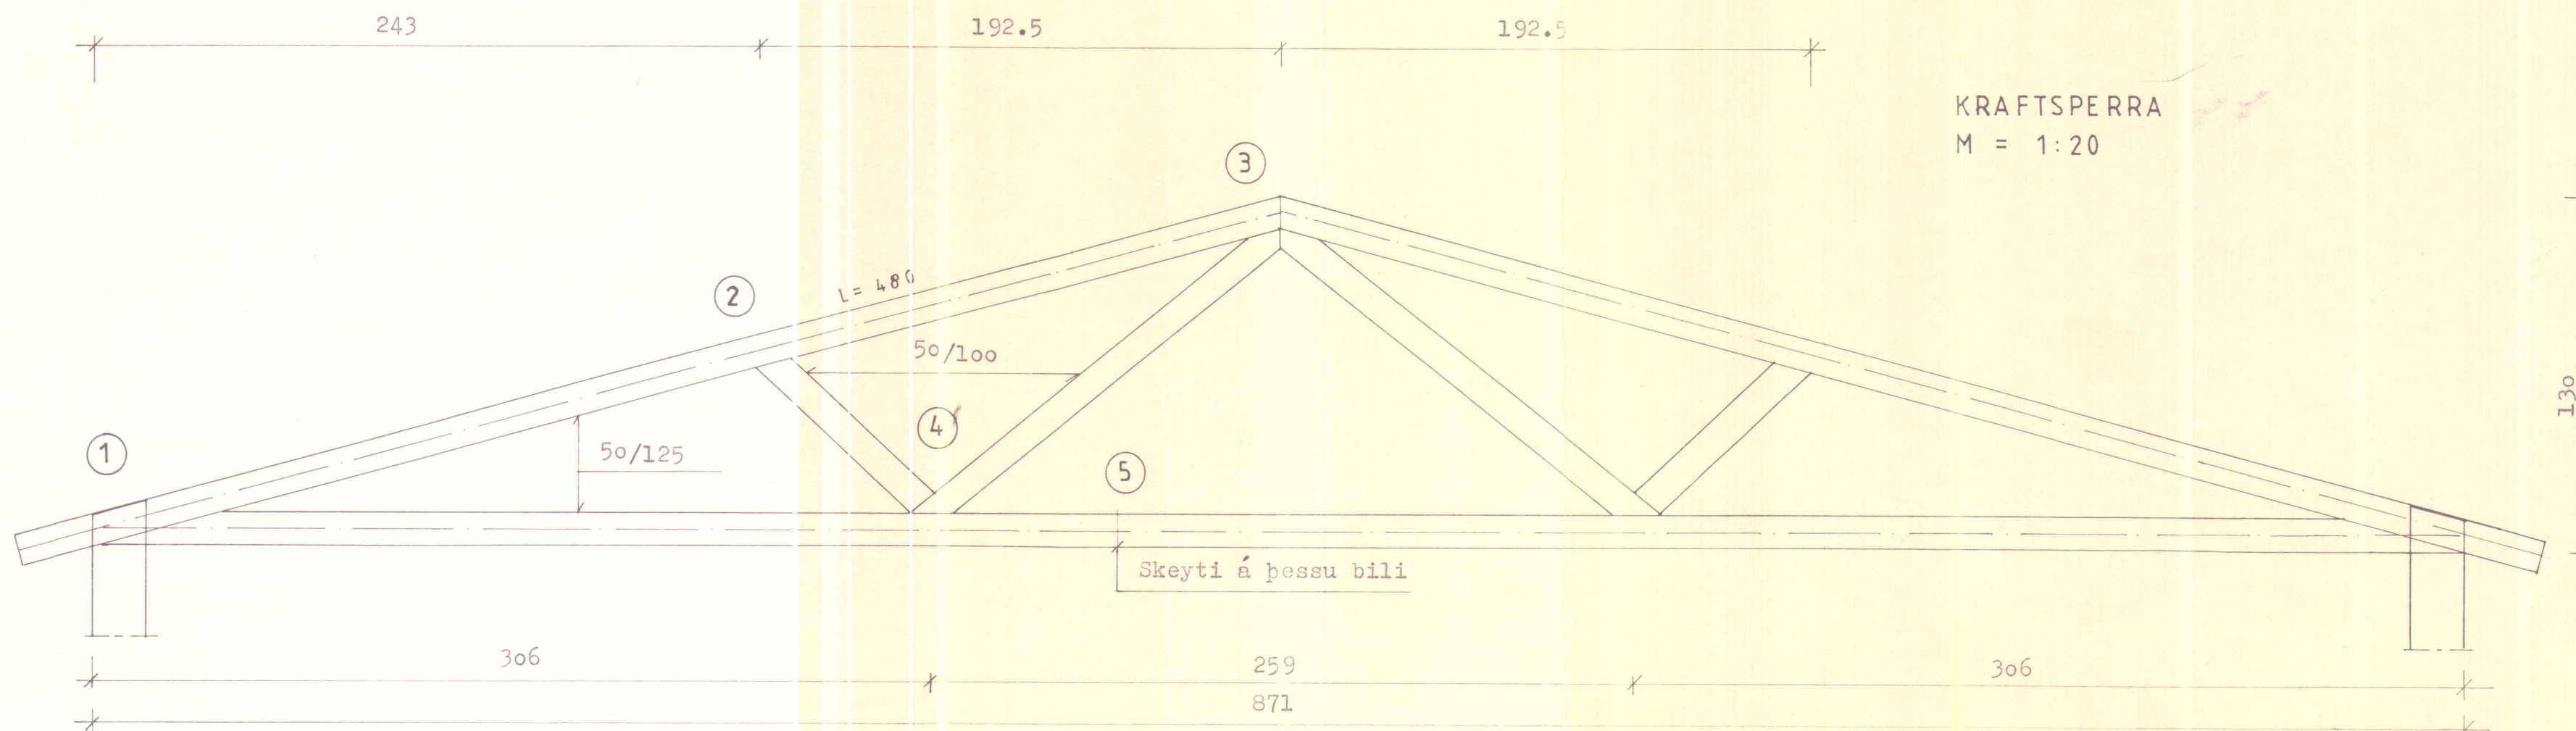

m/m sperrur 90cm mest
 Naglar 40/40 BMF kambsumur
 Hnútaþlötur komi á báðar sperruhliðar
 og neglist eins beggja megin