





ÁSYND SUDUR



ÁSYND AUSTUR

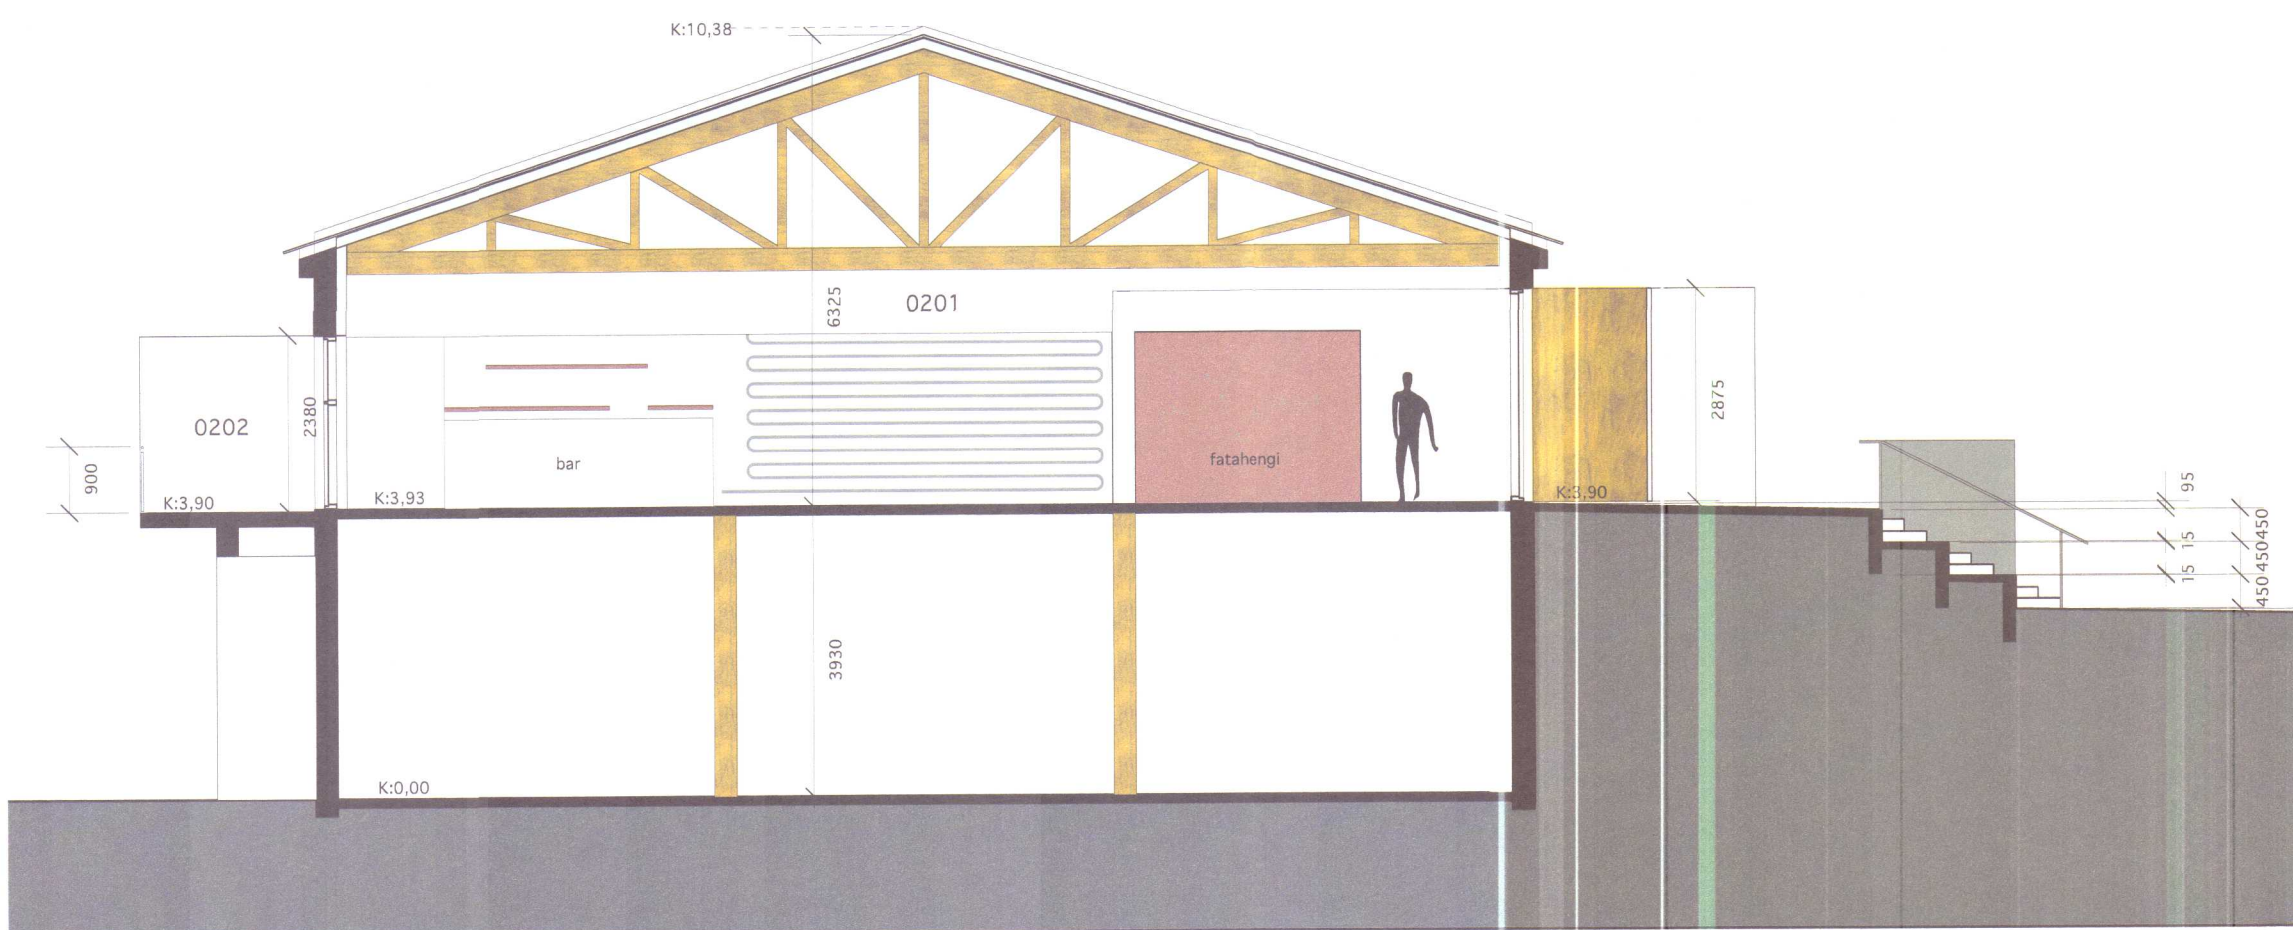

THVERSNEIDING

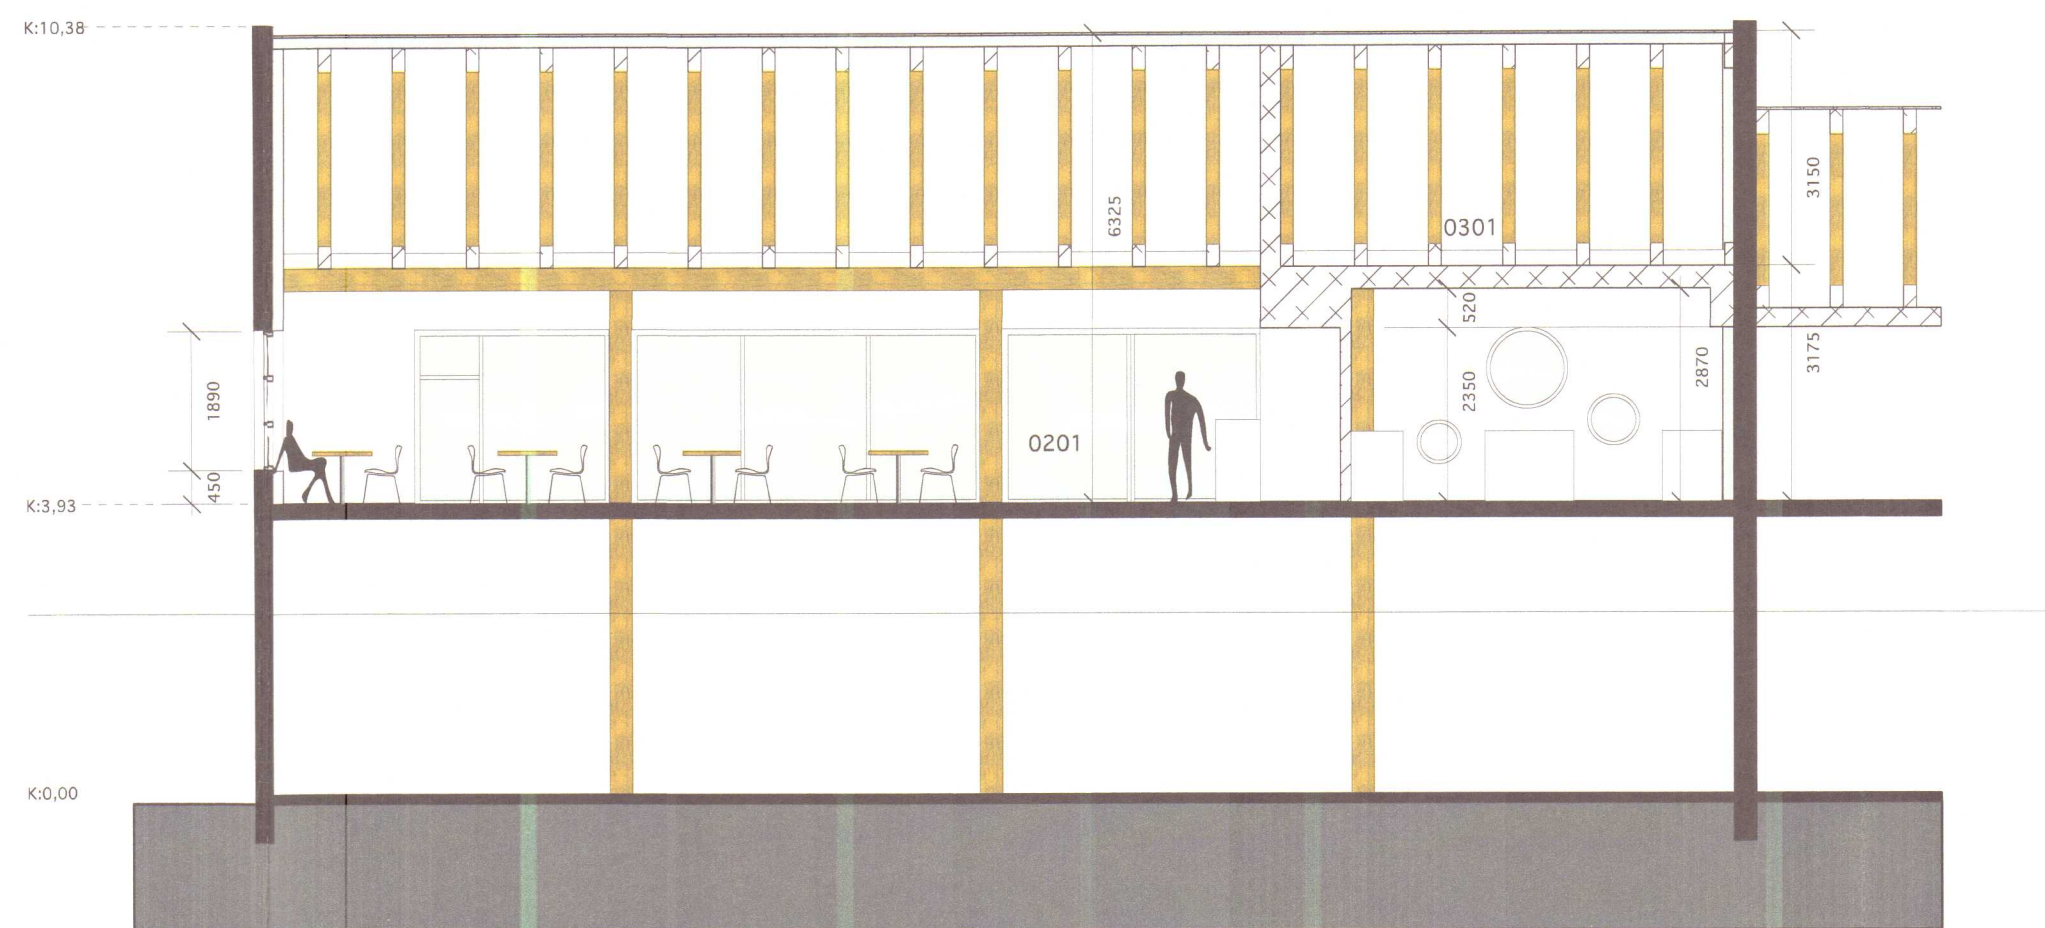

LANGSNEIDING

Athugasemdir við breytingar

STRANDGATA 1, HVAMMSTANGA

Uppdráttur: Adaluppráttur - útlit og sneidmyndir
Mælikvæði: 1:100
Breyting: 05.06.2014
Verkaupi: Kaupþétt Vestur-Húnelvinga, Hvammstanga

Arkibúllan ehf.
Tómasarhaga 31 - 107 Reykjavík - arkibullan@arkibullan.is - sími 561 8955
Dagsetning: 02.04.2014
Undirritun:

Hálmfríður Ósmann Jónsdóttir FAI
k.t. 030966-0039

Hrefna Björg Thorsteinsdóttir - FAI
k.t. 180267-5819