


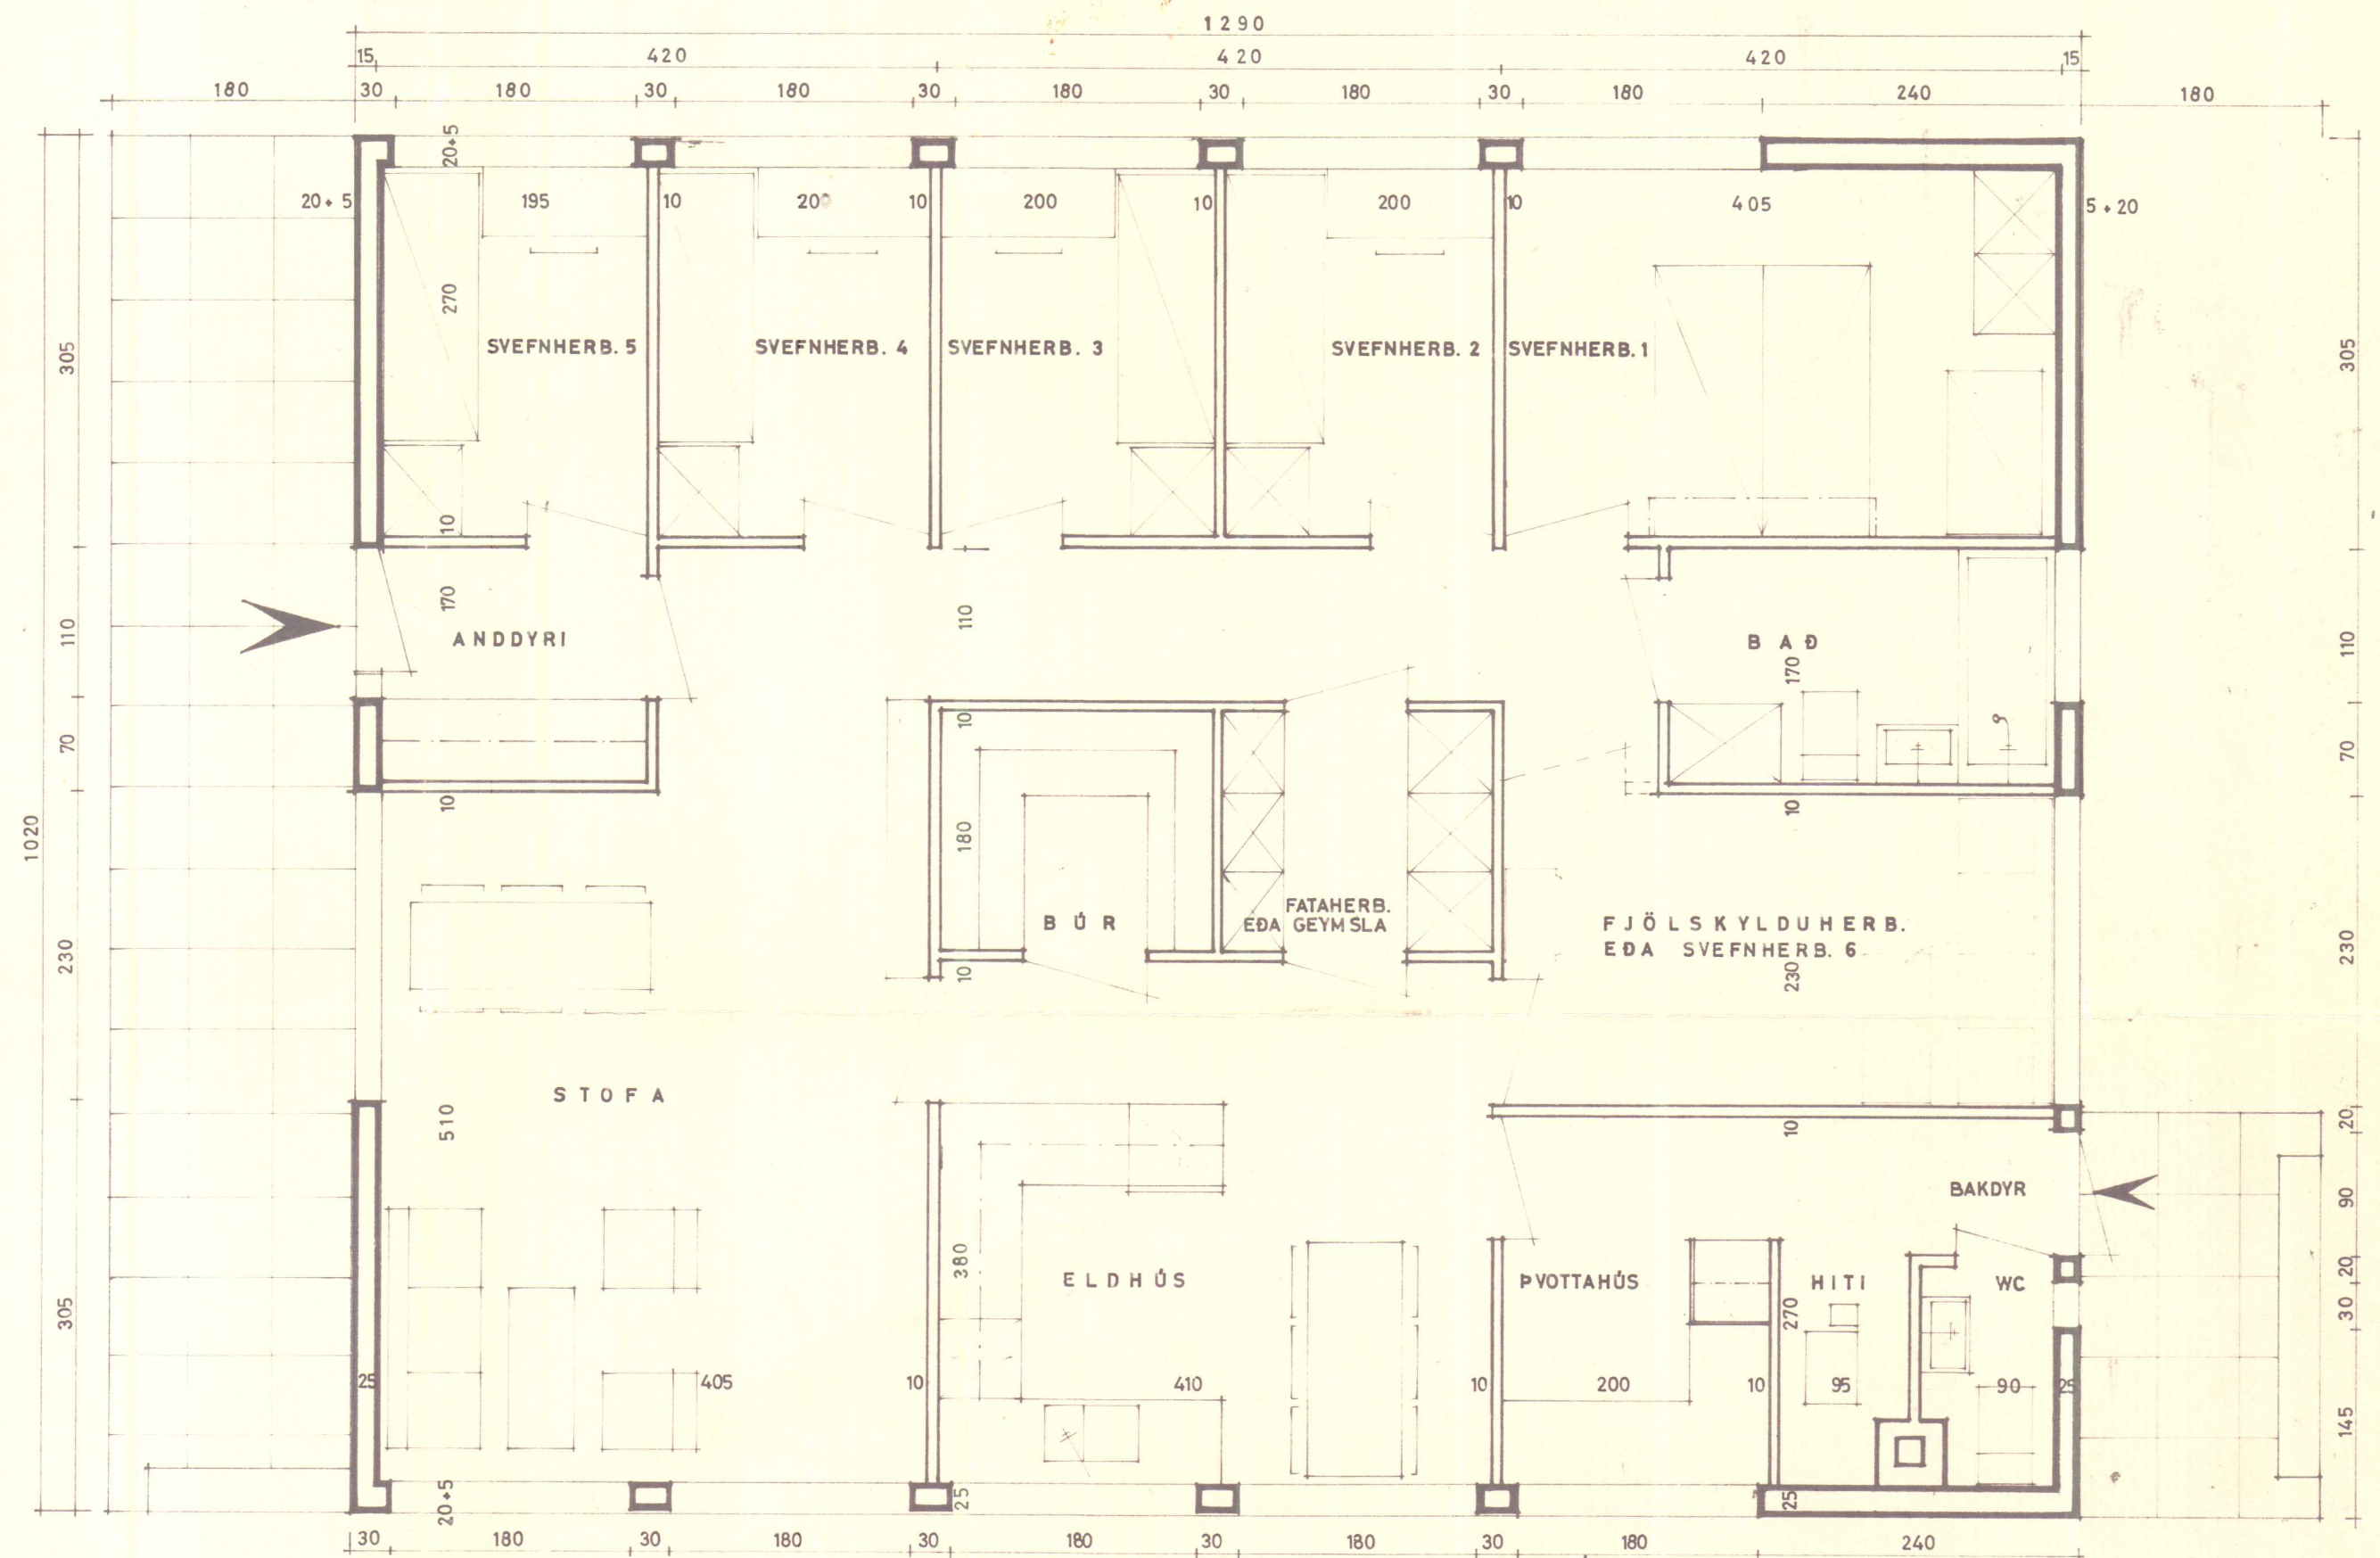

TEIKNISTOFA LANDBÜNAÐARINS HLEMMTORGÍ, REYKJAVÍK

SÍMI 21200

ÍBÚÐARHÚS

131 M²
395 M³

5 SVEFNH. + STOFA + FJÖLSKYLDUH.

FRUMTEIKN. 2762

TEIKNAD AF GMJ

DAGSETNING 22.7.69

KVARDI 1:50 & 1:100

NR. 2763/1

Gunnar M. Þómasson