


ÚTLIT AUSTUR



ÚTLIT VESTUR



ÚTLIT NORÐUR

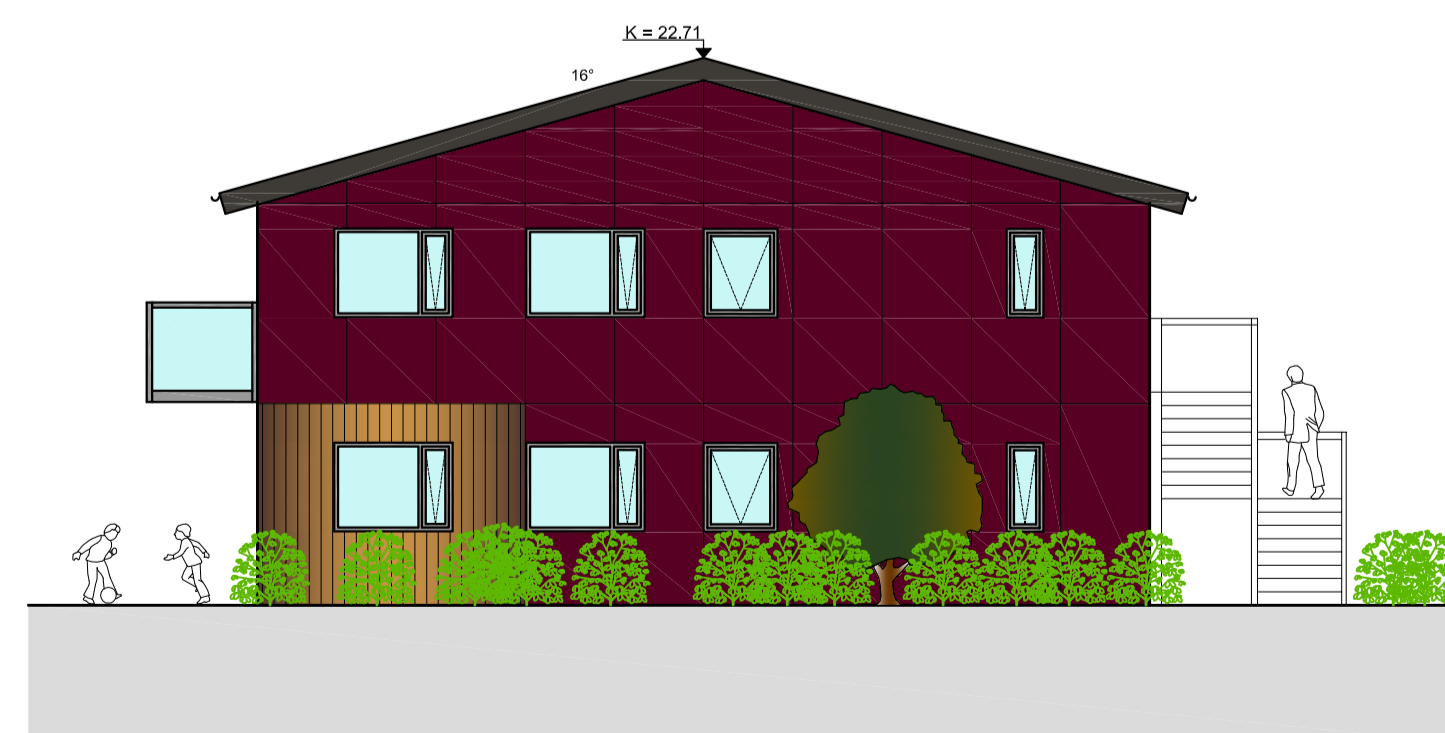

ÚTLIT SÚÐUR

Breyting: Dags: Lýsing:		
ARKITEKTASTOFAN AUSTURVÖLLUR		
FLÚDASEL 66, 109 REYKJAVÍK Sími: 698-6930 Kristjanar@gmail.com		
KRISTJÁN BJARNASON BYGGI, BFI s: 698-6930 KÍ: 120369-6479		
VERKEFNI: HRAUNTÚN 15, HVAMMSTANGA		
MHL 01		
TEIKNING: ÚTLIT		
DAGS/TEIKNAD: 24.5.2025 / KB		BREYTING:
SKGN:		
MÆLJUKV: 1:100 A1	VERK NR: 673	TEIKN NR: 104

Undirritunarsíða

Samþykkt 17.07.2025
Bogi Magnúsen Kristinsson