



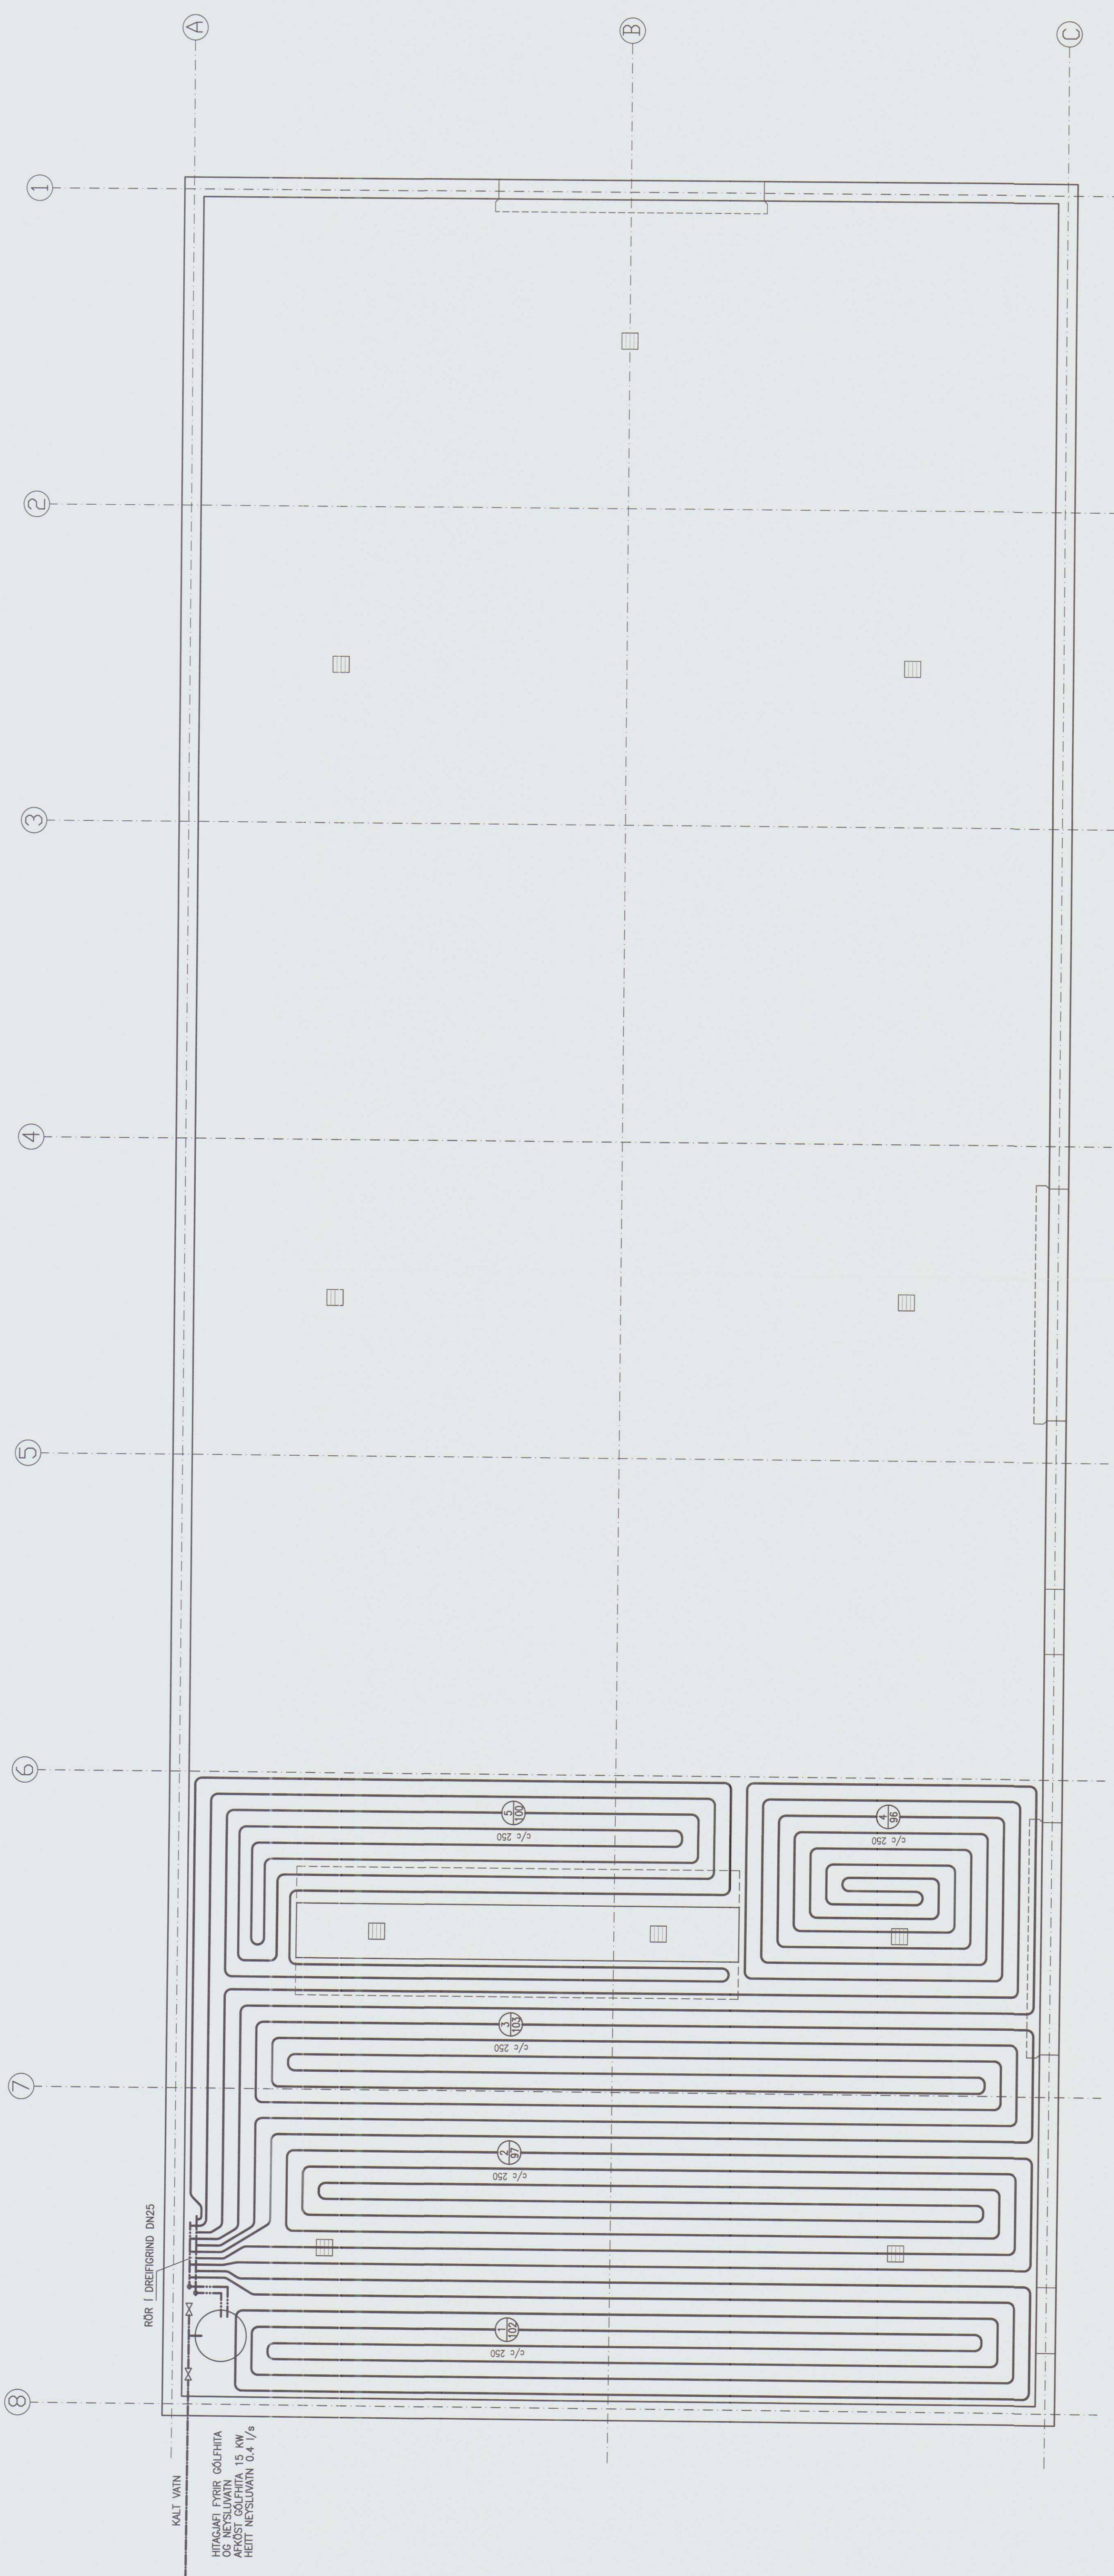

GRUNNMYND GÓLFHITALAGNIR 1:50

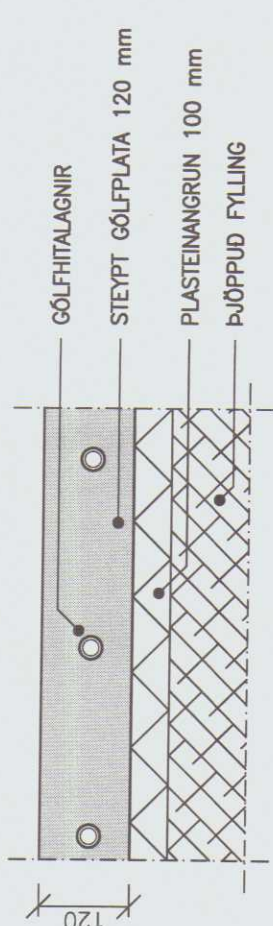

FRÁGANGUR LAGNA Í GÓLFPLÖTU