
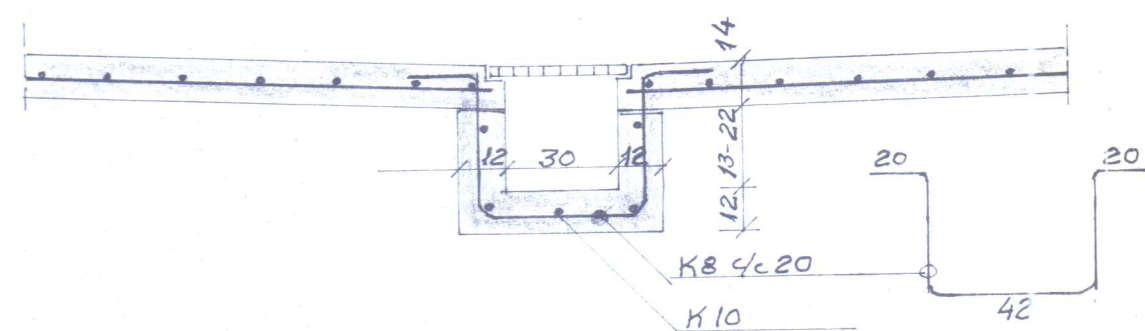
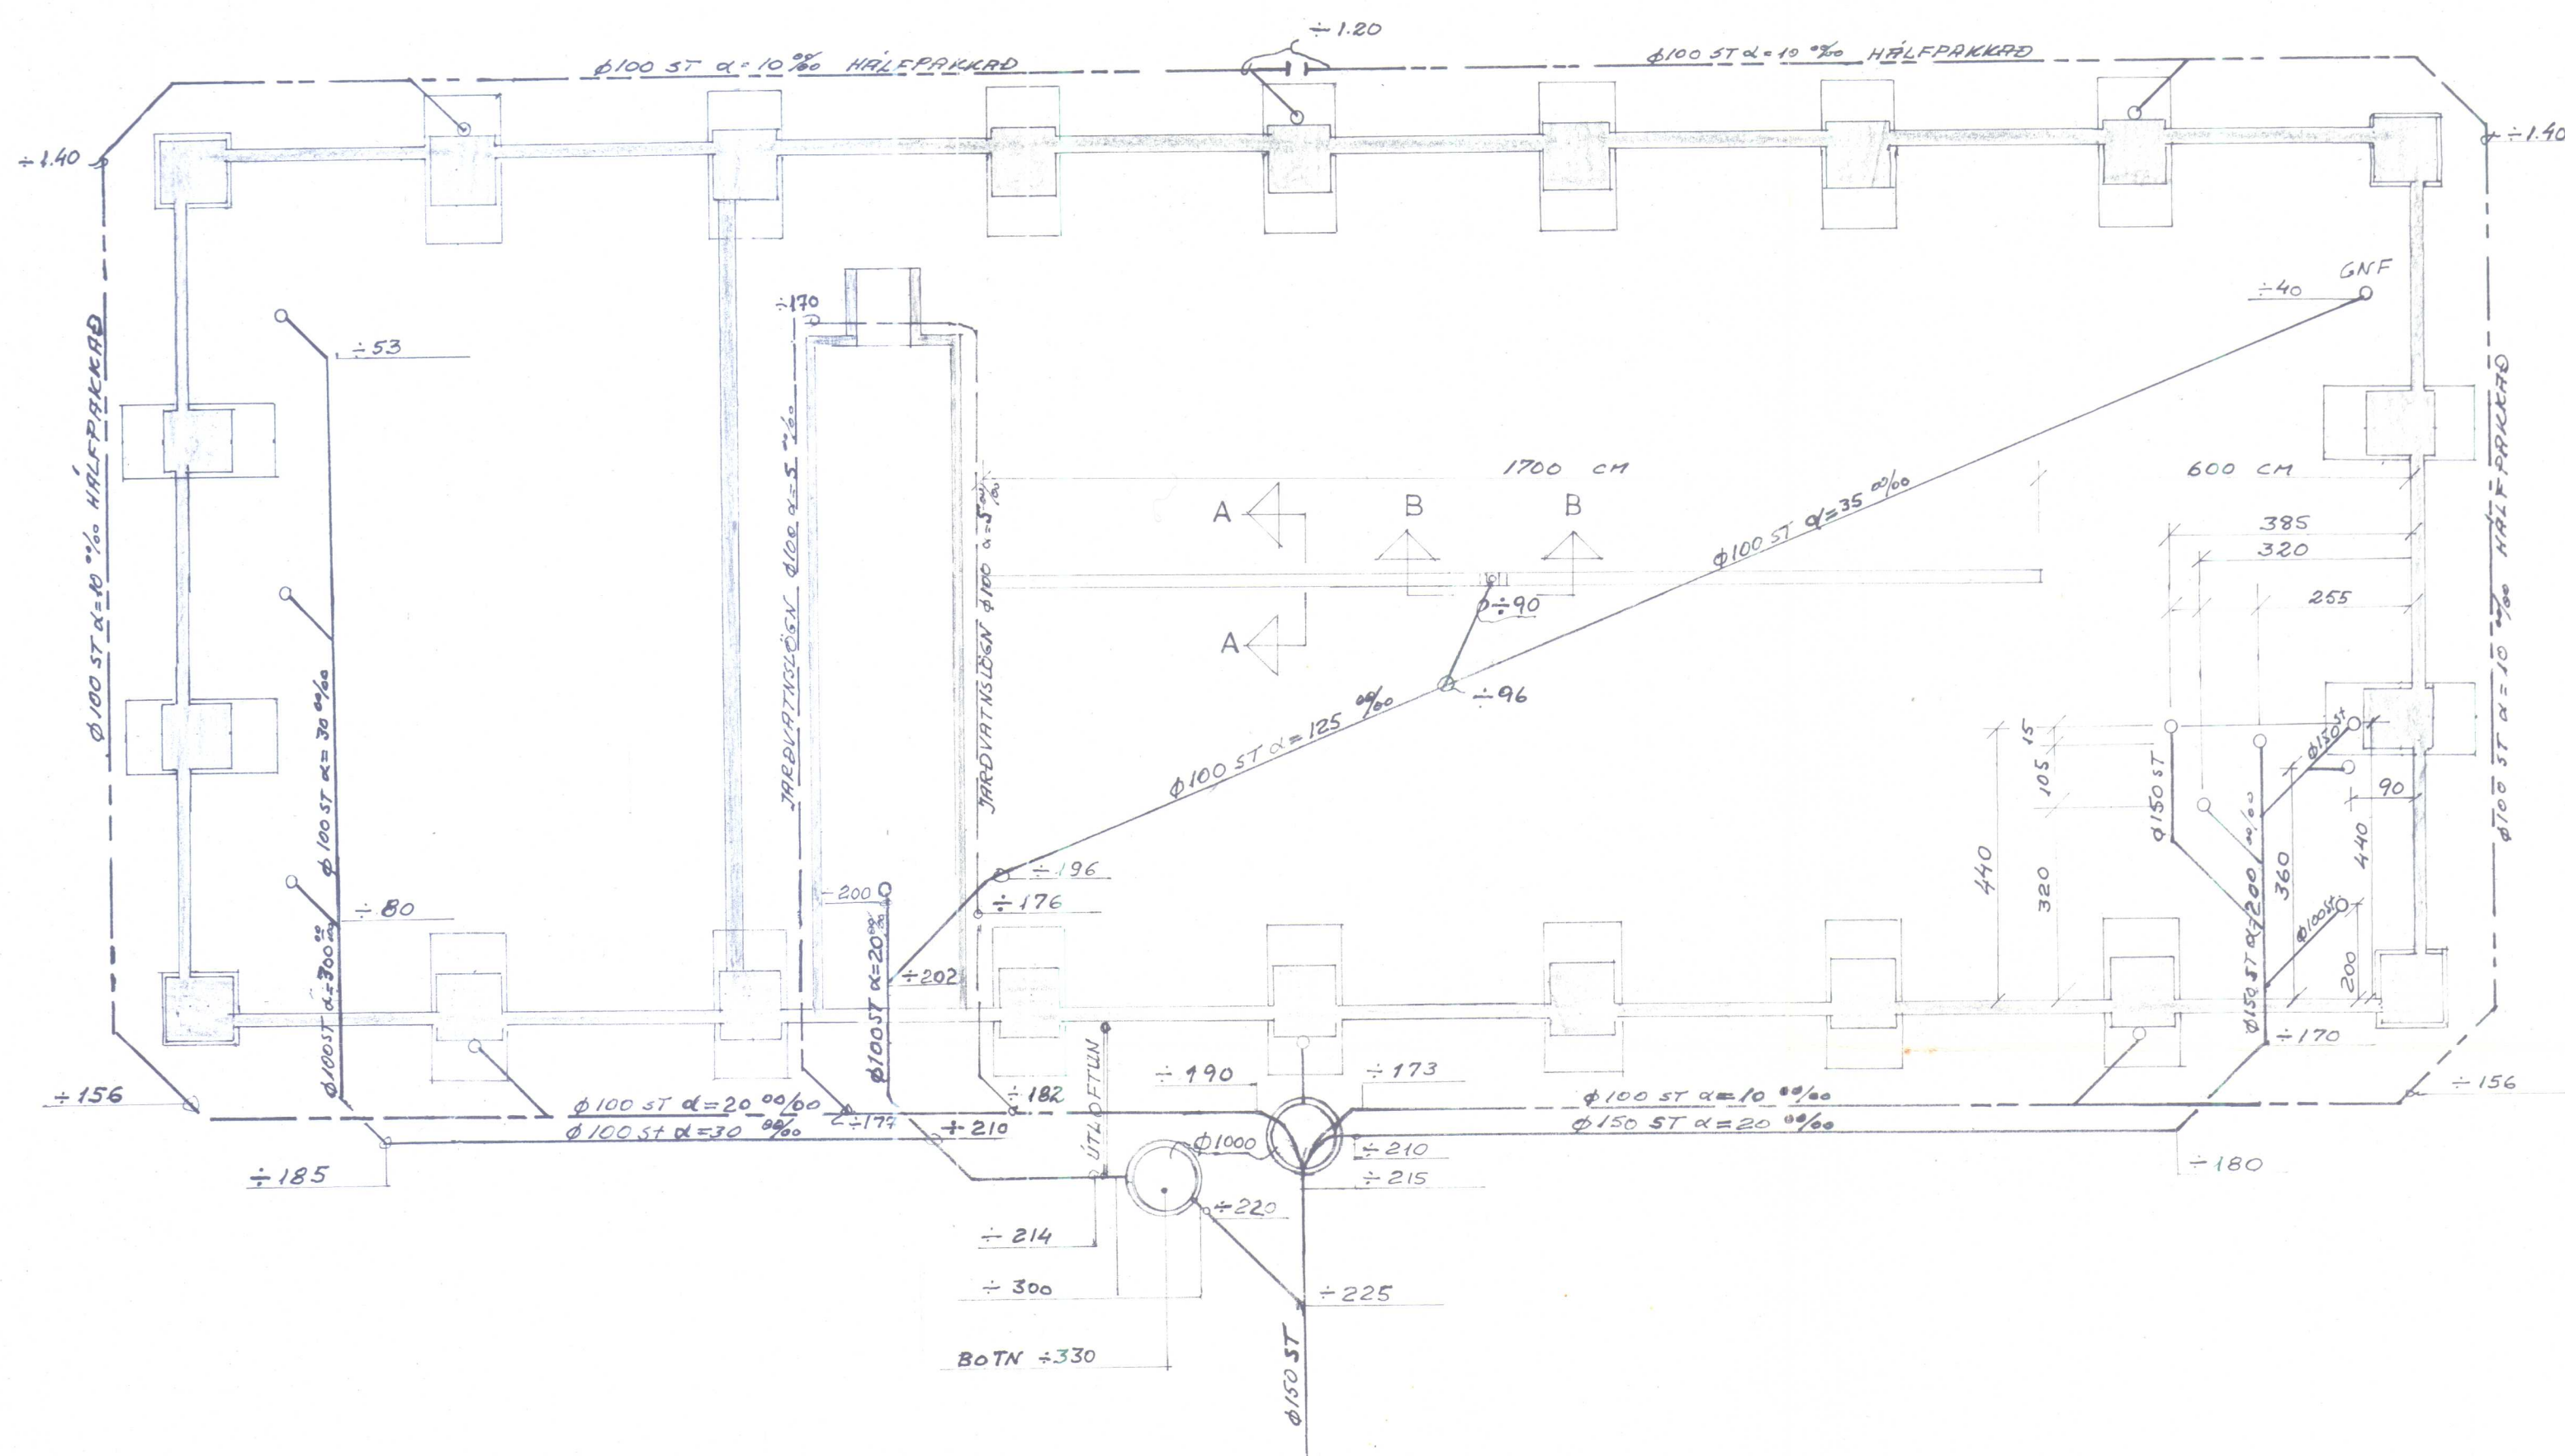
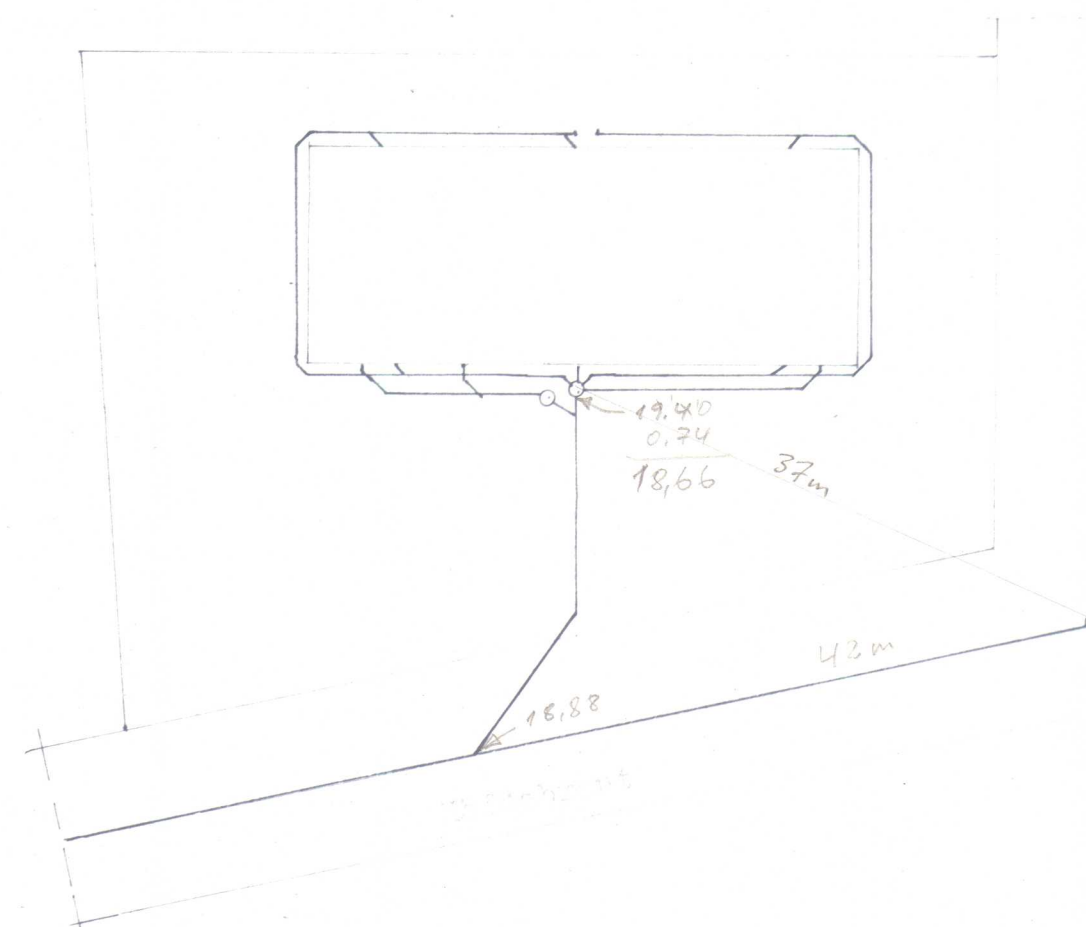
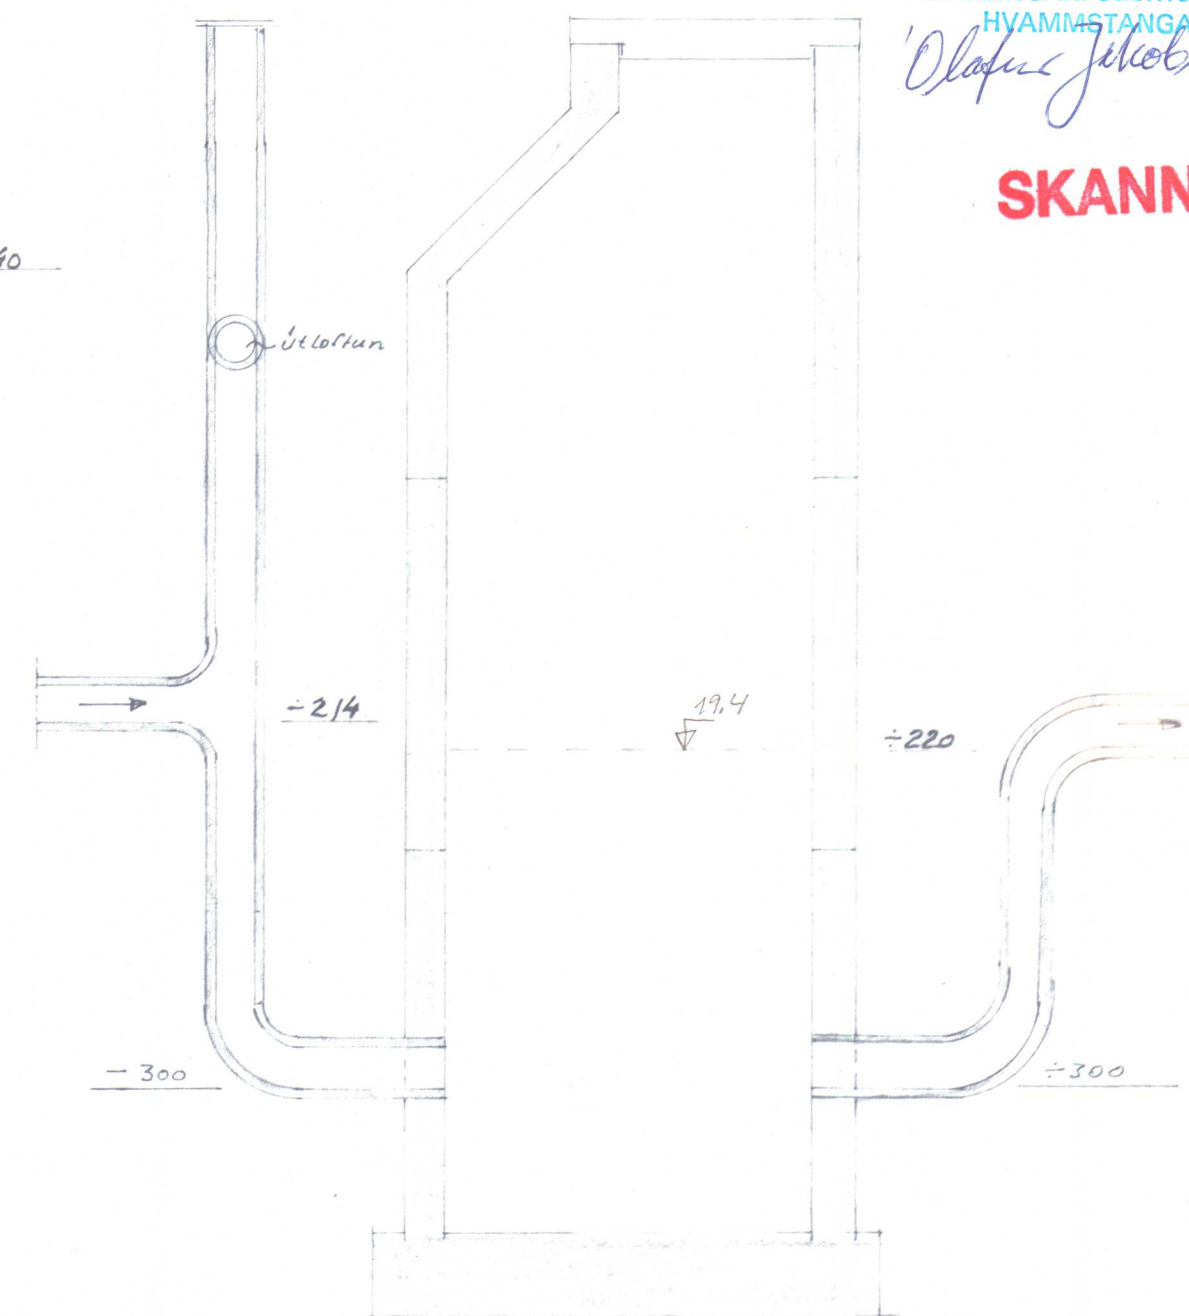


SKANNAÐ

Unit A-A, , 1:20

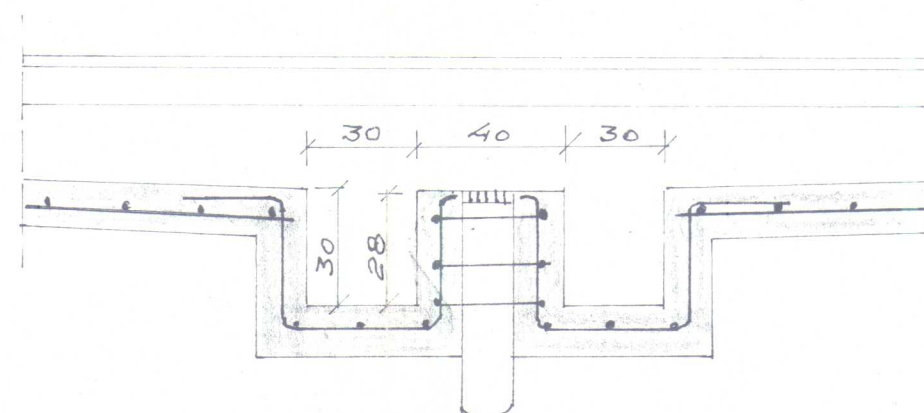

VERKHÖNNUN

BÚLAND 1. HVAMMSTANGA