




SÖKKLAR - GRUNNMÝND mkv. 1:50

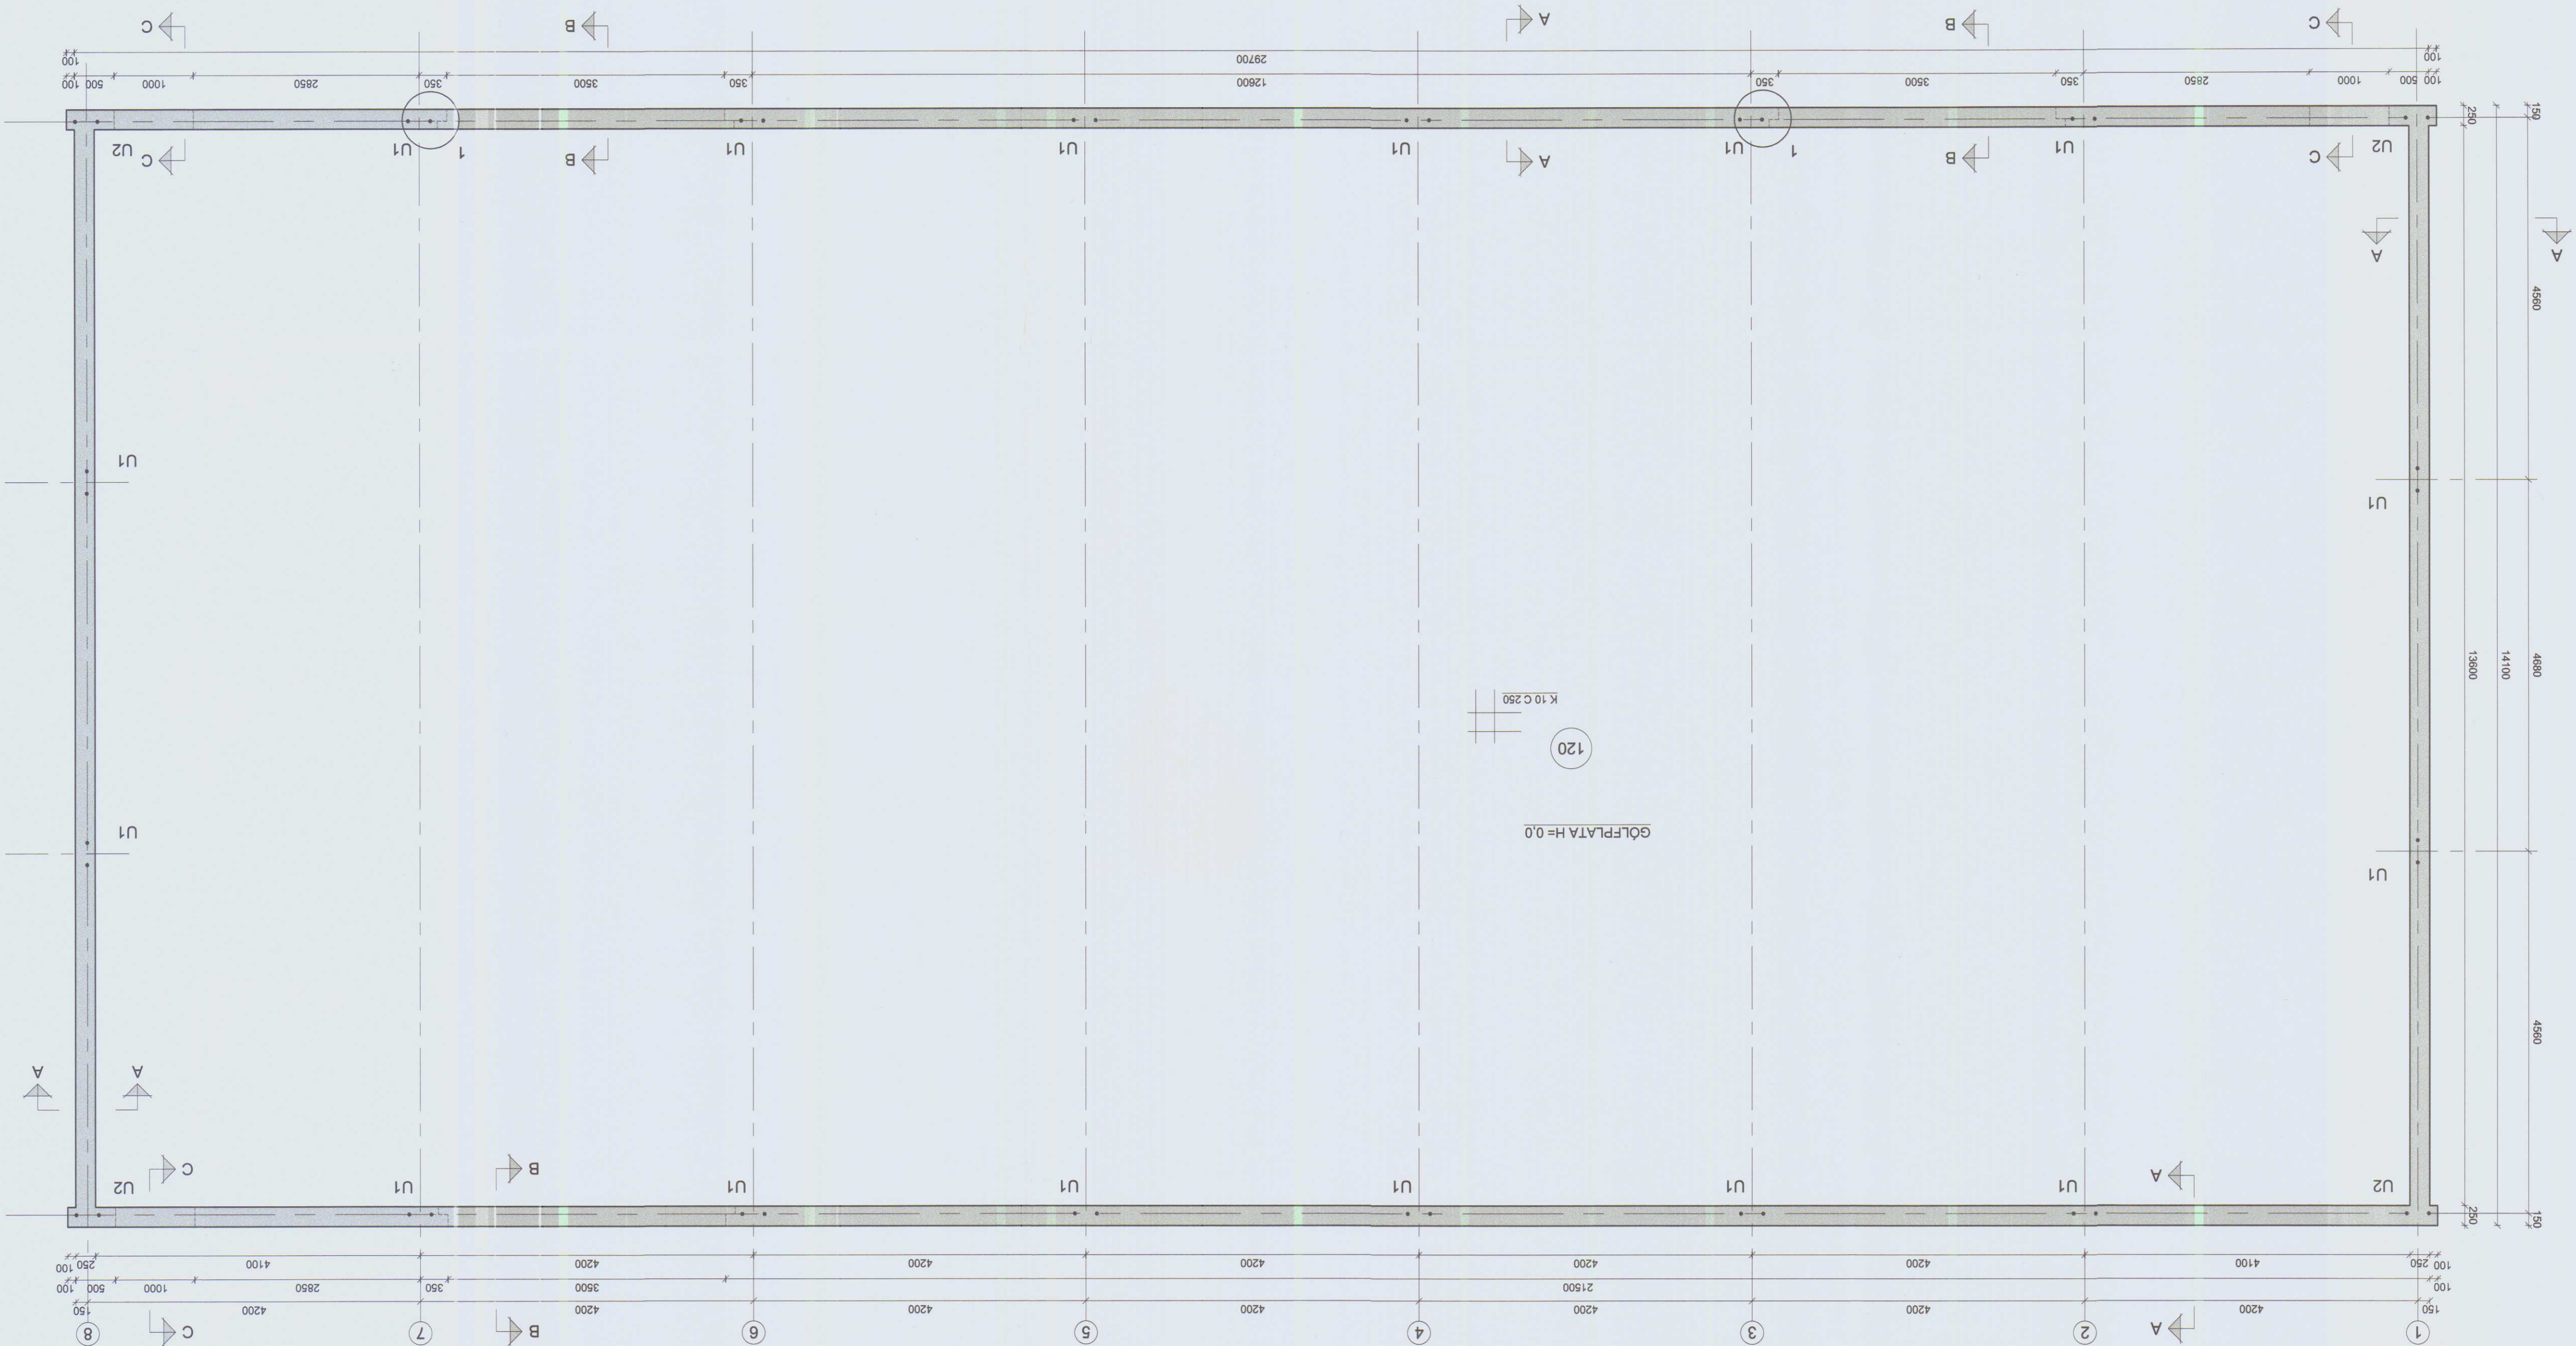



SNIB A mkv. 1:20

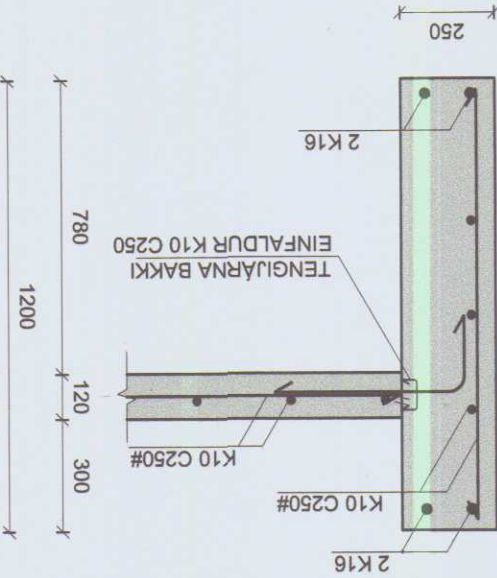

SNIB B mkv. 1:20

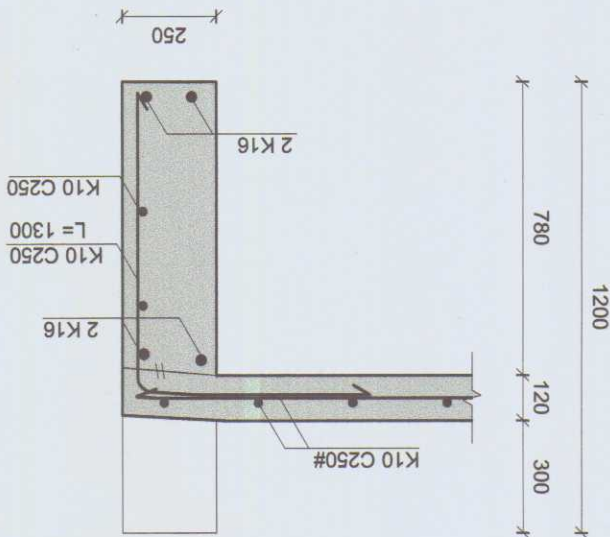

SNIB C mkv. 1:20

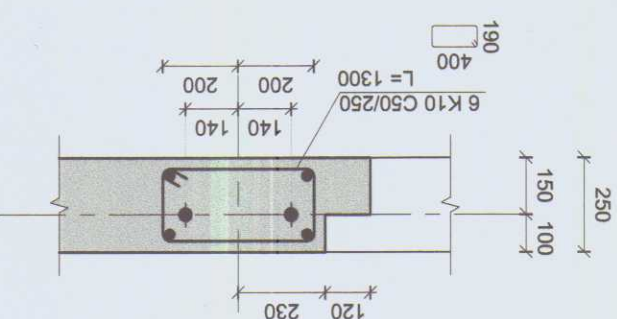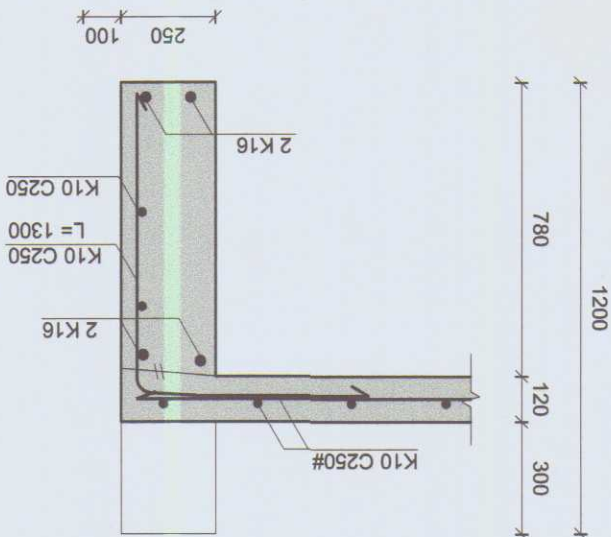

DEILI 1 mkv. 1:20


STEINSTEYPA
LOFTINNHALD
5-7%
SIGMÁL
60-100mm

MESTA ALAG Á GRUNN 0,13 MN/m²
UNDIRSTAÐA ÞJÓÐPUB MALARÝLLING


STÓÐ
EHF.
VERKFRÆÐISSTOFA
JAN EIRIKSSON
BÚRFELL V-HÚN - VÉLAGVEYMSLA

7403
A-101
30. júl. 2007

U2 mkv. 1:20

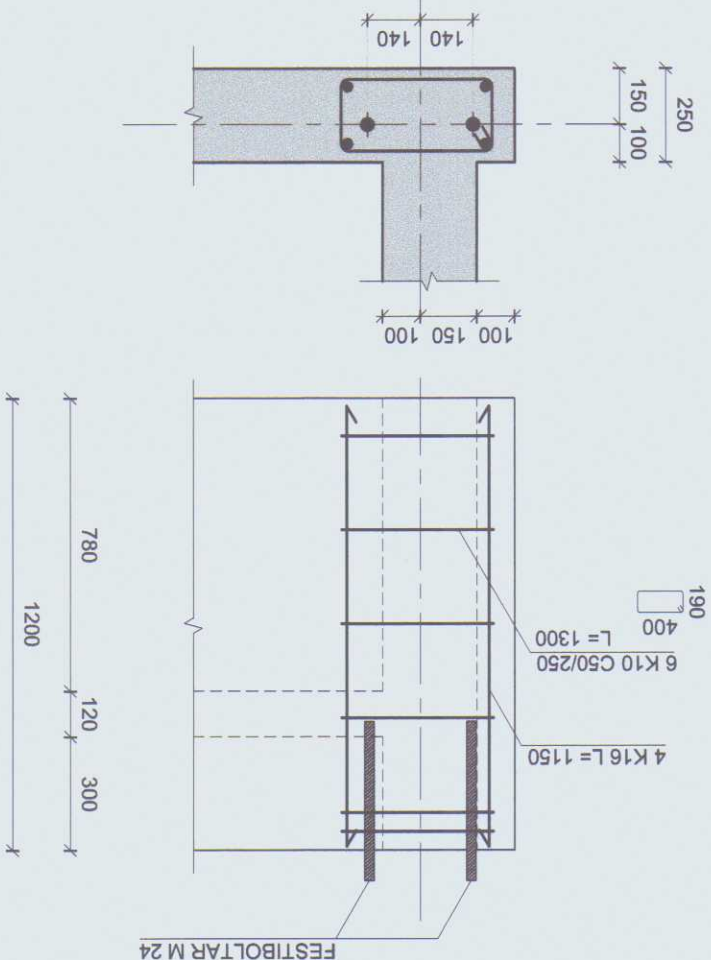

U1 mkv. 1:20

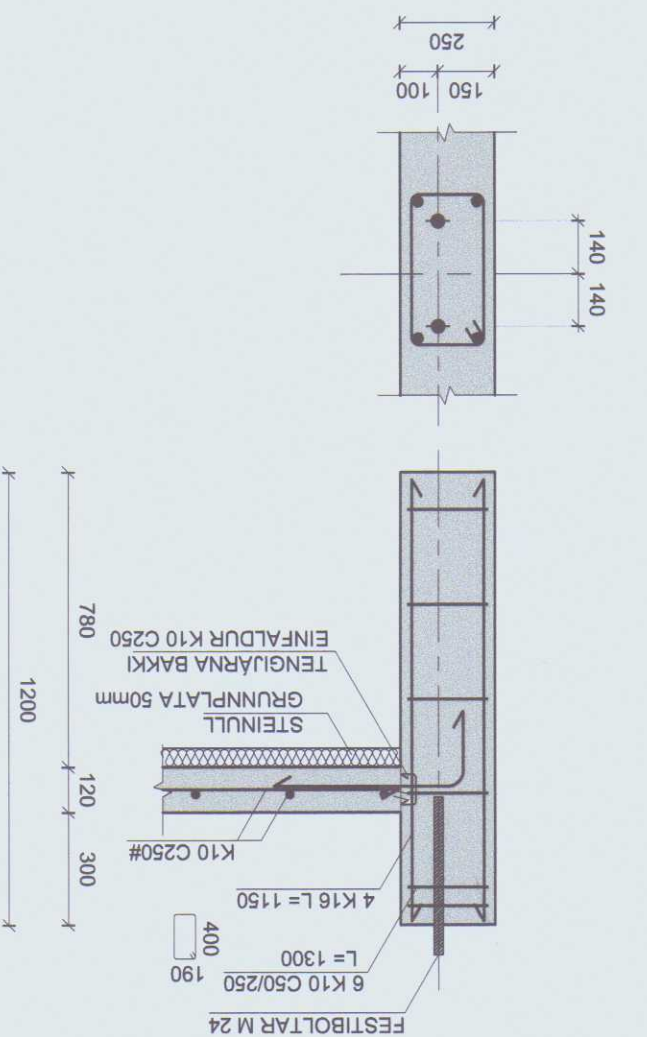

HÚNAÞING VESTRA
BYGGINGAÞULLTRÚ