
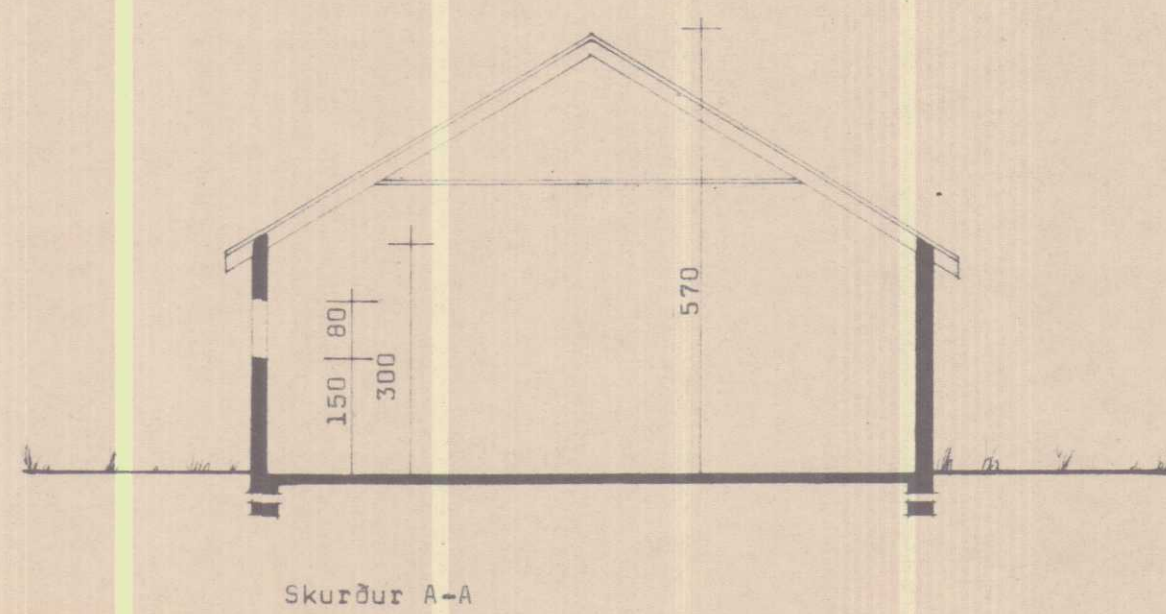
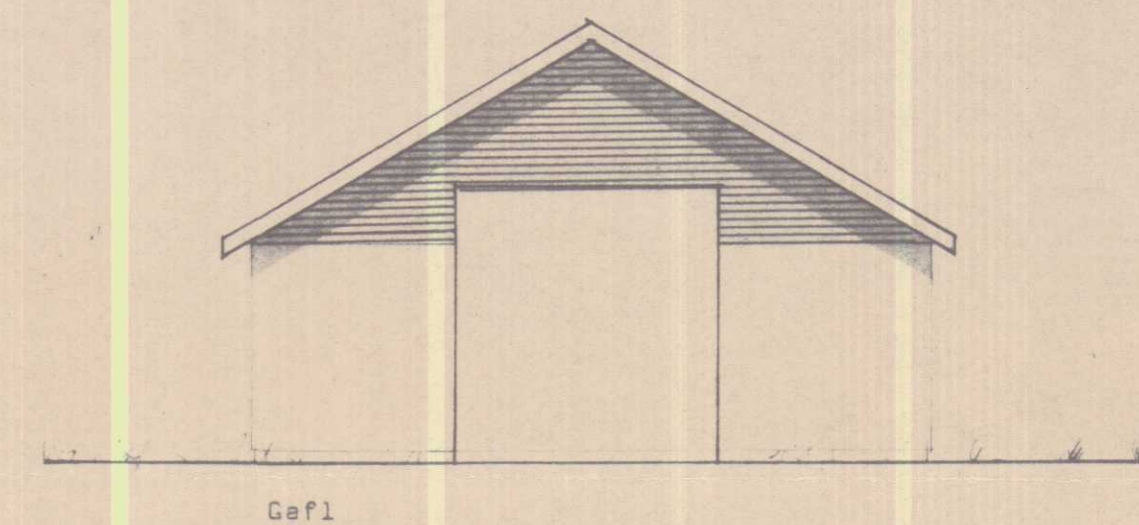
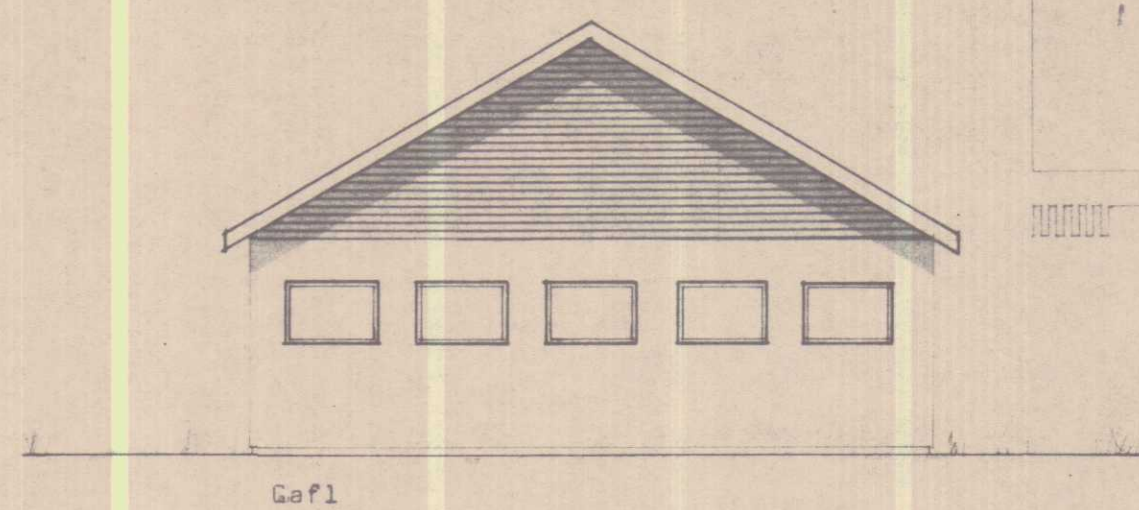


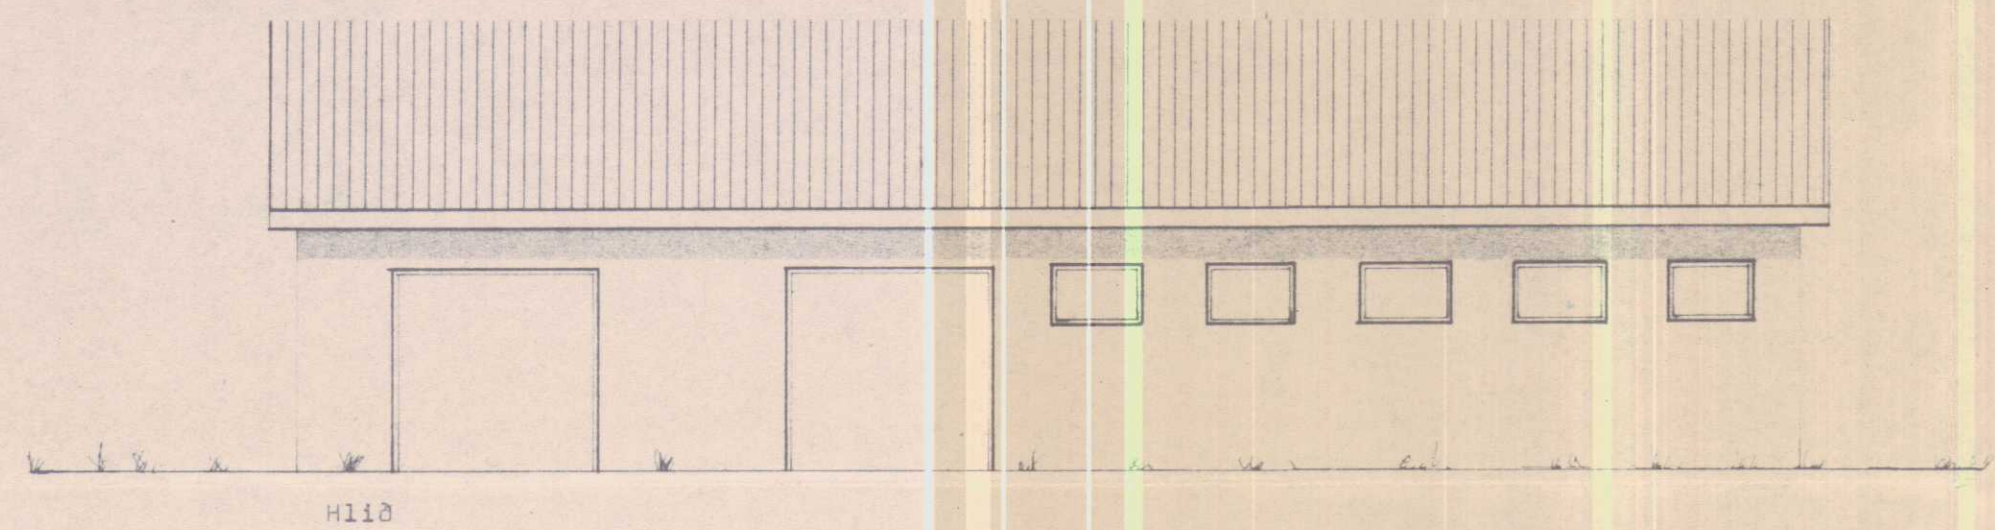

BYGGINGASTOFNUN LANDBÜNAÐARINS
LAUGAVEGI 120, REYKJAVÍK, SÍMI 25444

Brúarholt, Ytri-Torfustaðahreppi, V-Húin.
Vélagemala, Flatermál: 180 m² Rúmmál: 783
Grunnmynd, Skurður, Útlit

TEIKN. NR. 60-4238
BREYTT FRÁ 60-4033
MÆLIKVARDI 1:100
DAGSETNING 04-03-82
TEIKNAD Baldur

Anna Jönsson