

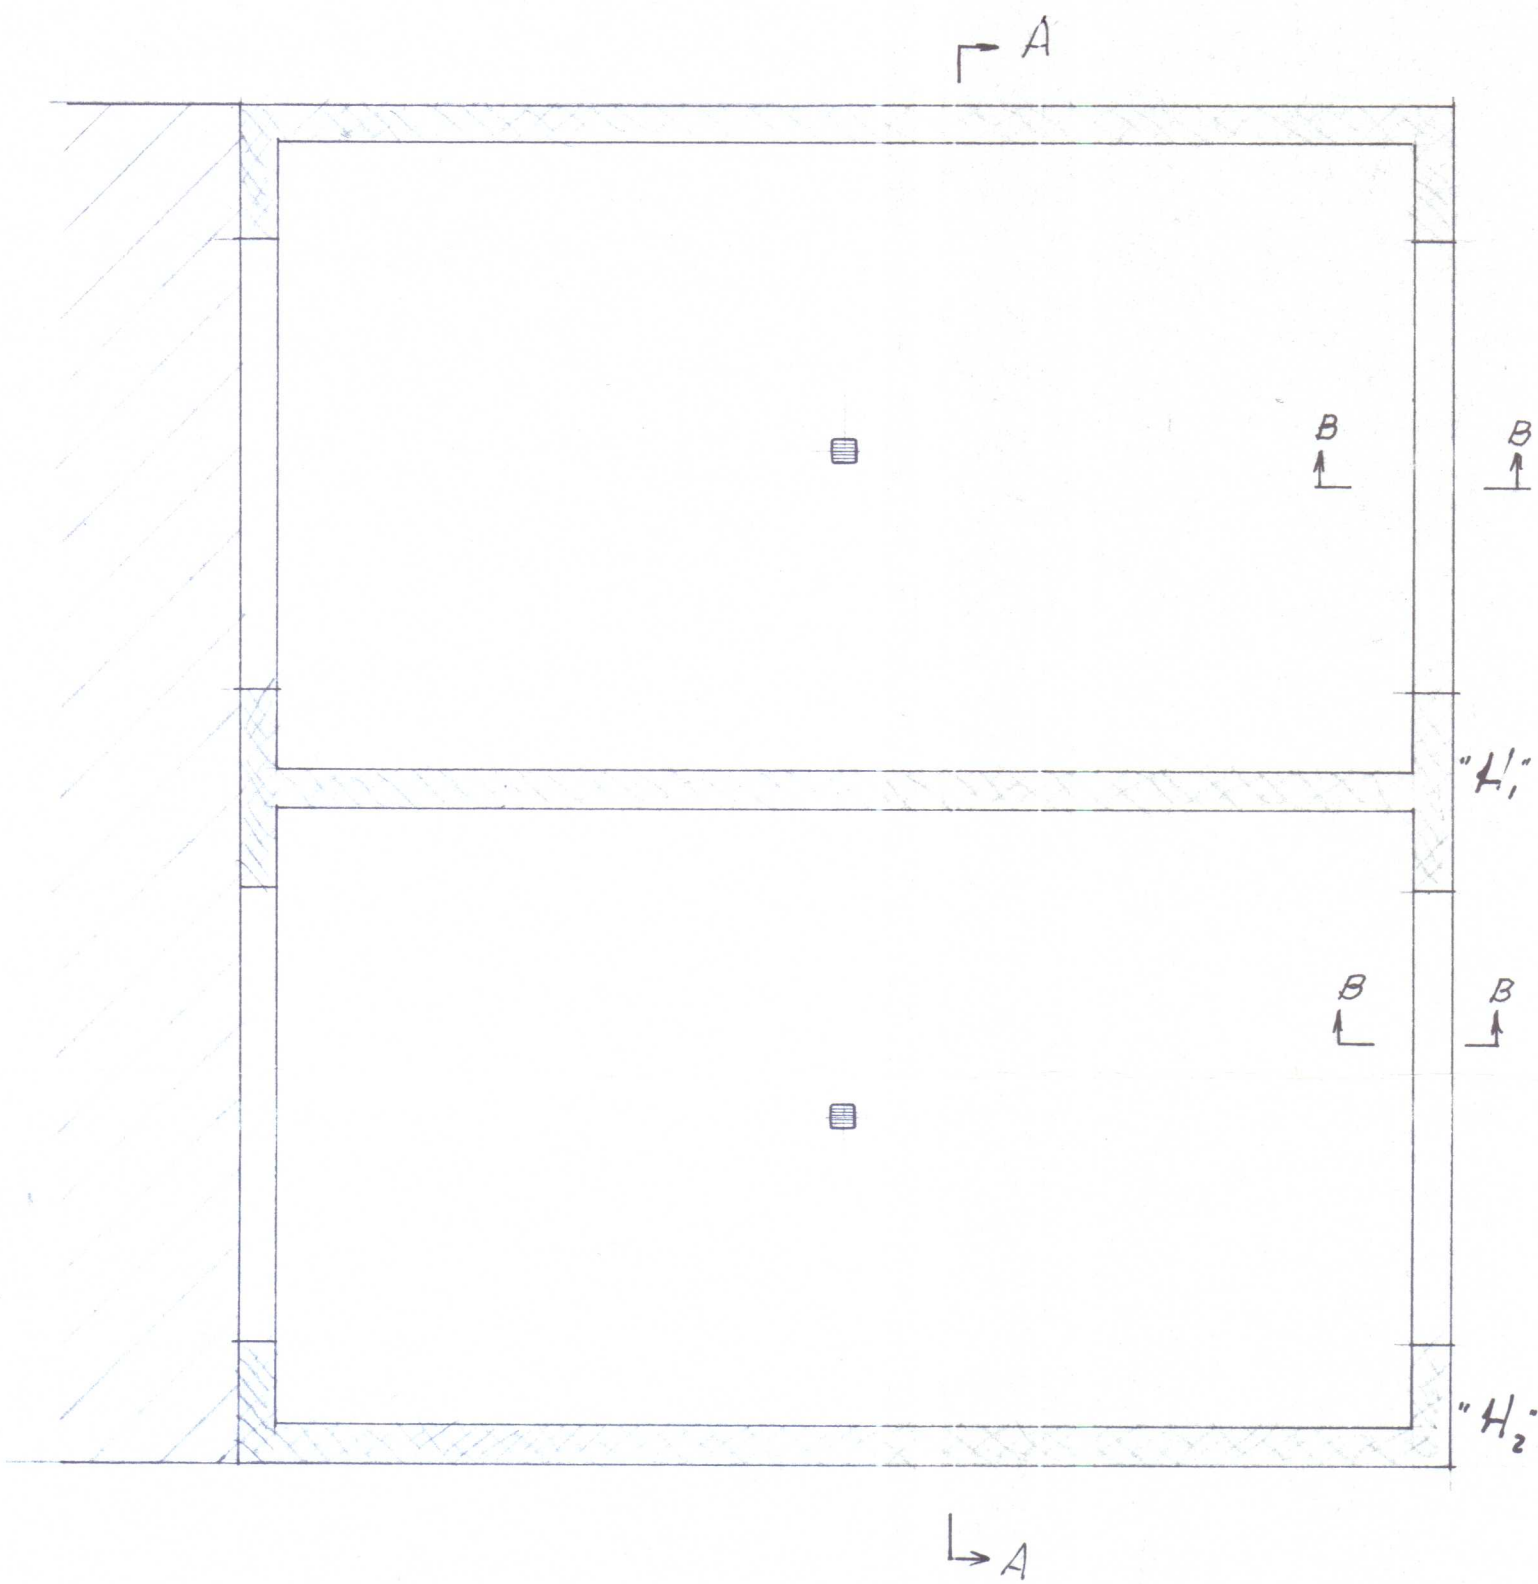
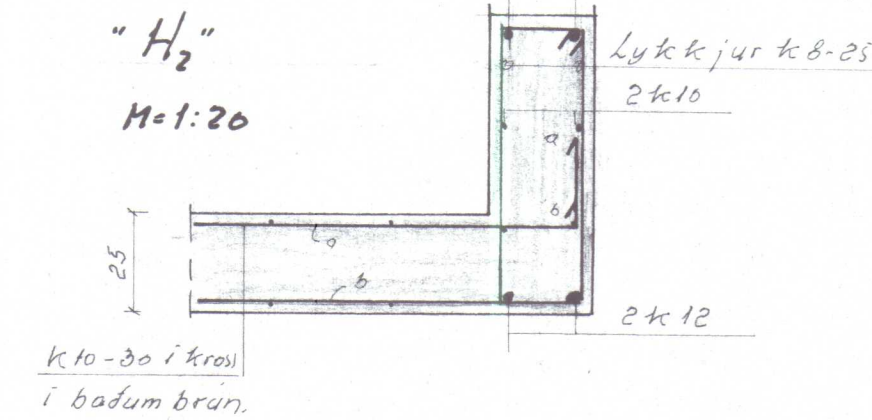


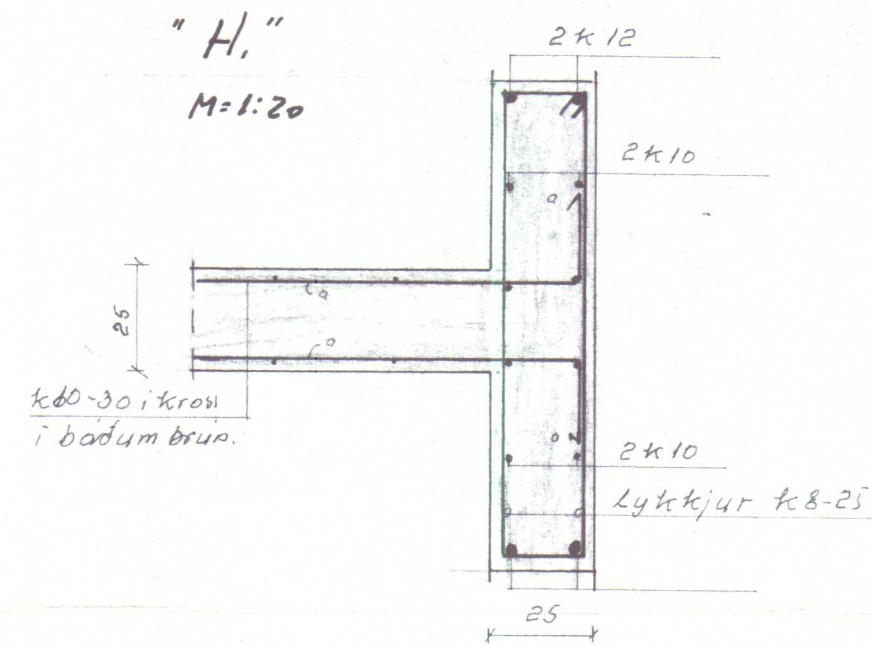

Snit A-A sjo bl.2.


Snit B-B dyrabiti

M: 1:20

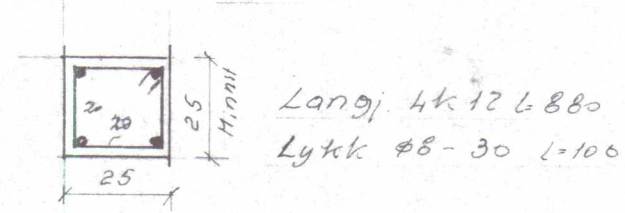

Bl. 1954 Eyjanes Stodark. V.-Hun			
Landnam rikisins			
Grunnmynd af votkaps gröfju.	Mælikv. 1:50 1:20	Reikn. Teikn. Samb.	1
Reykjavik, júní '74 Sig. Sigurd	Verkefni nr. 1.		
Breytingar			

M-1:20

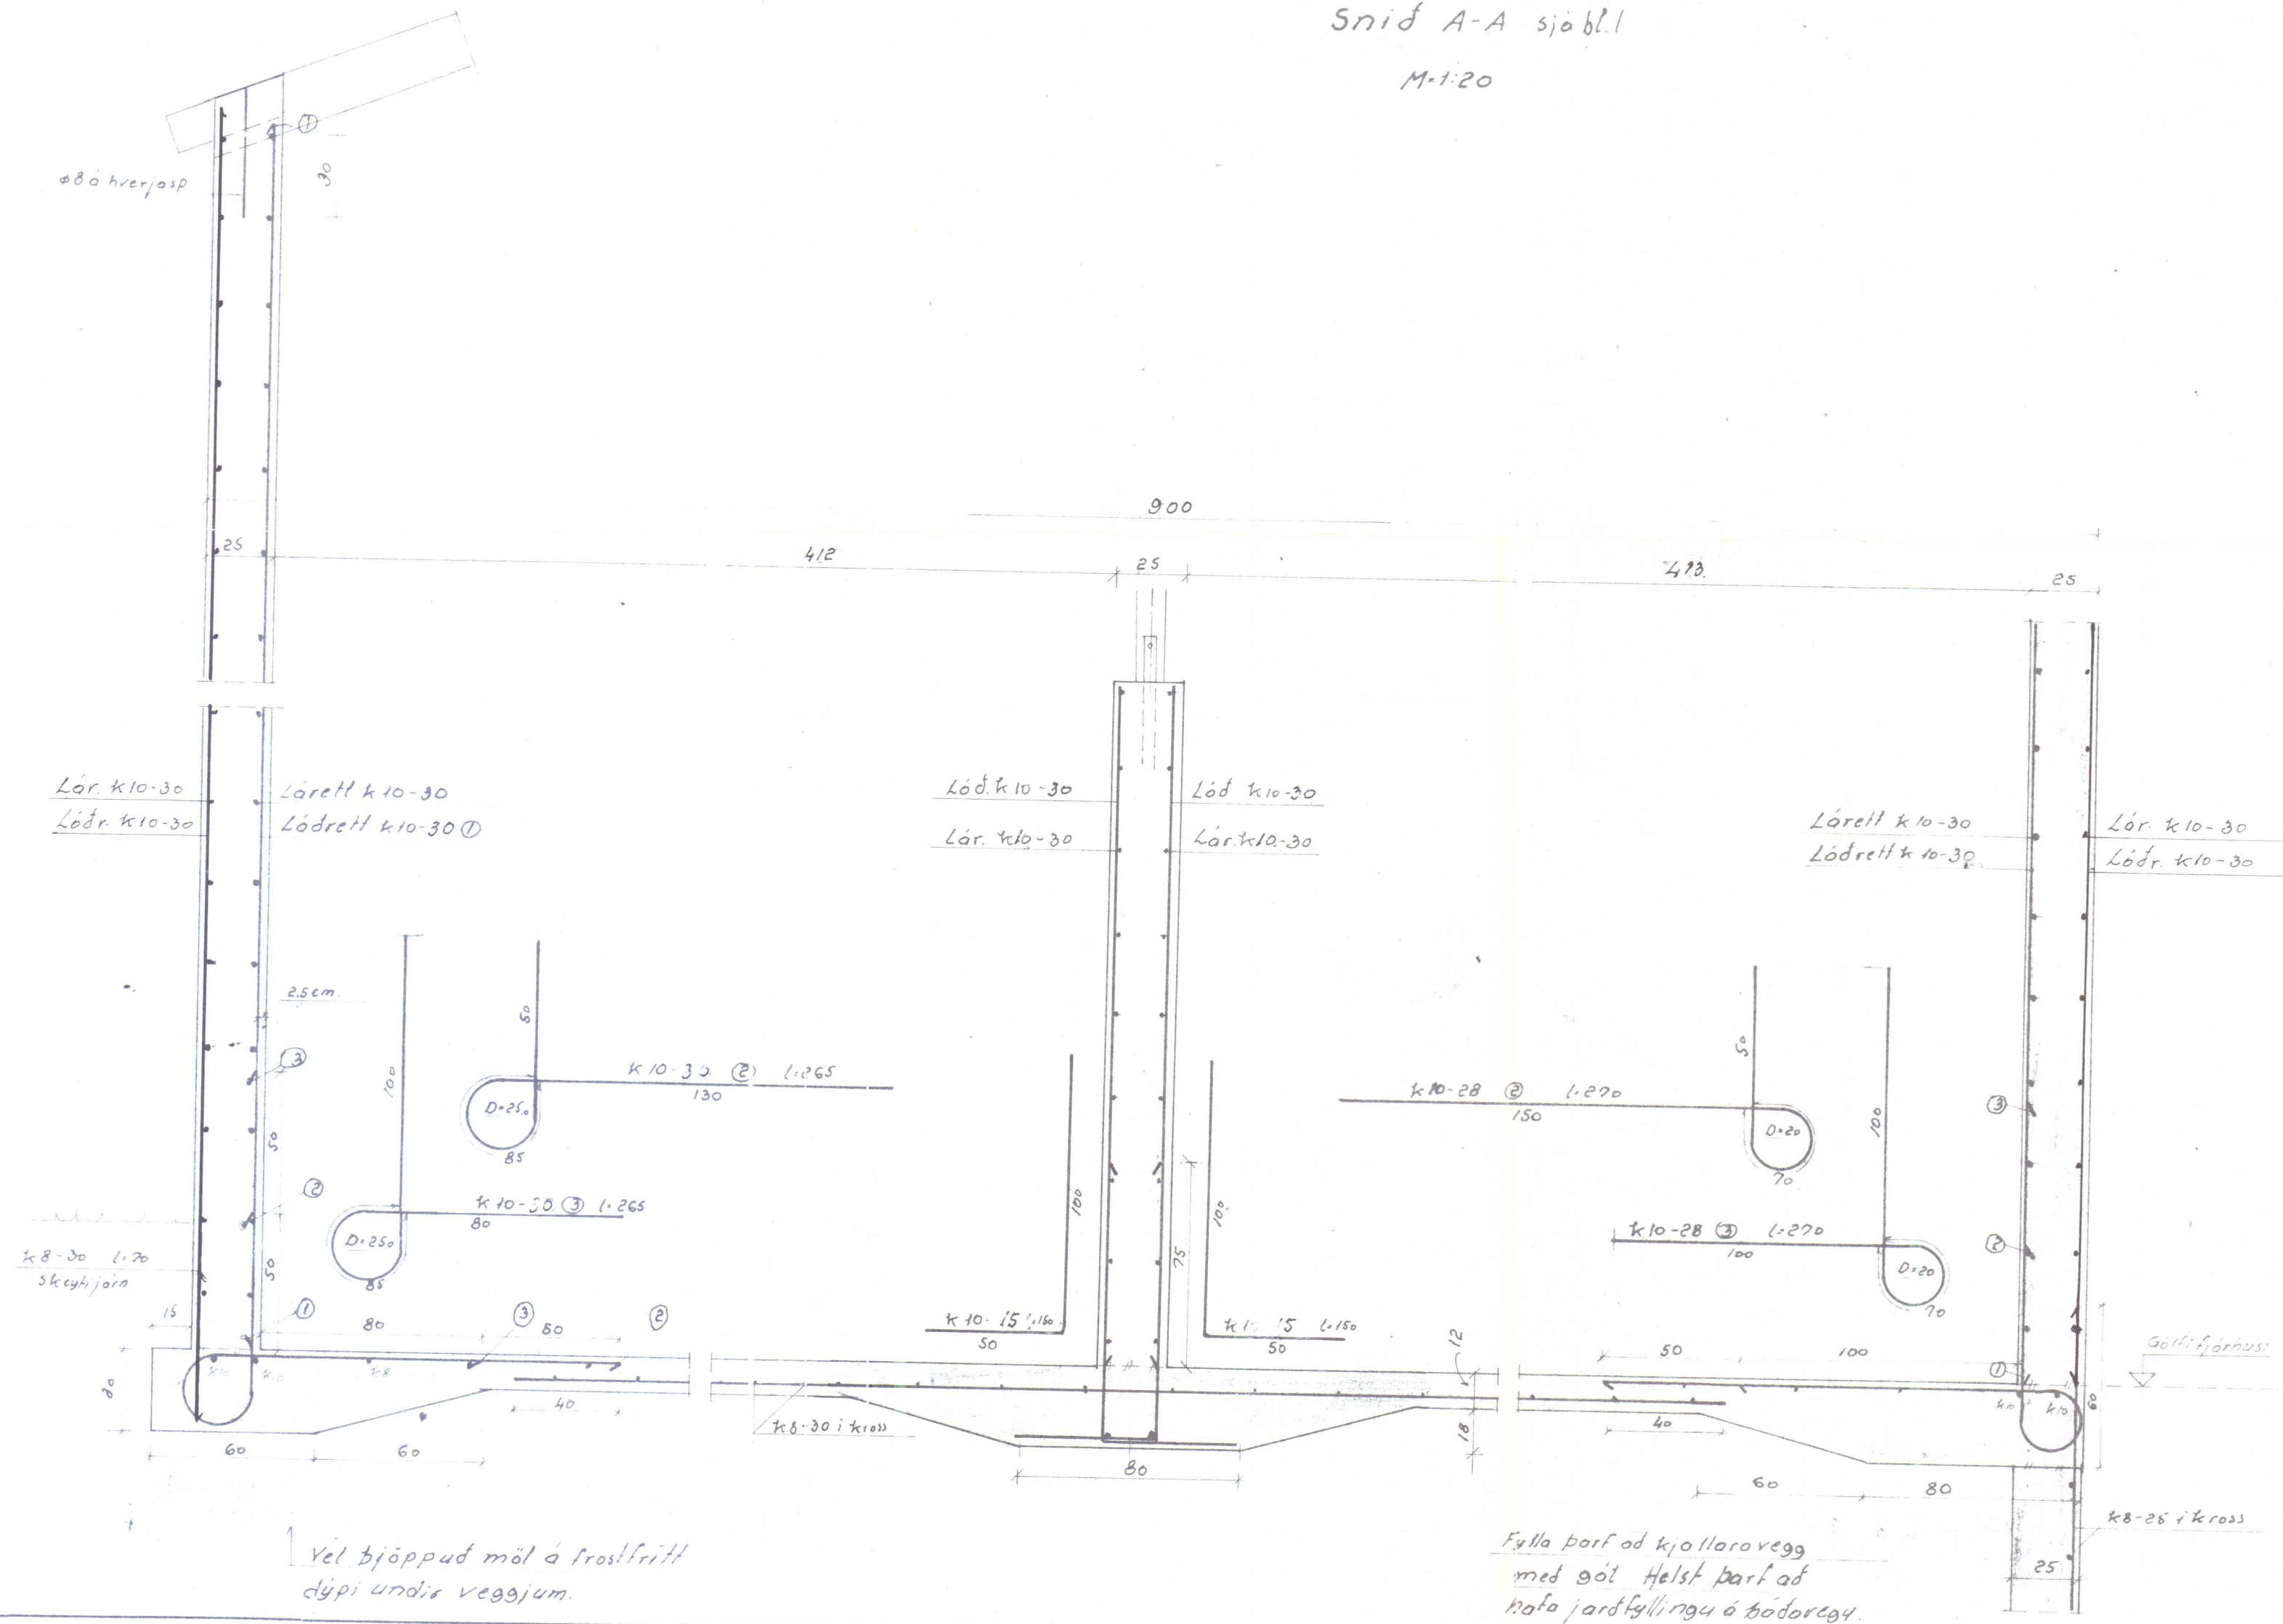

Landnám ríkisins.

Þversnidi rotheyshlöðu

Mælikv.

Zeichn.

ikn.

mp.

Reykjavík, *juni 74.*

Sig. Engelders

Verkefni nr.

2.

Reytingar