



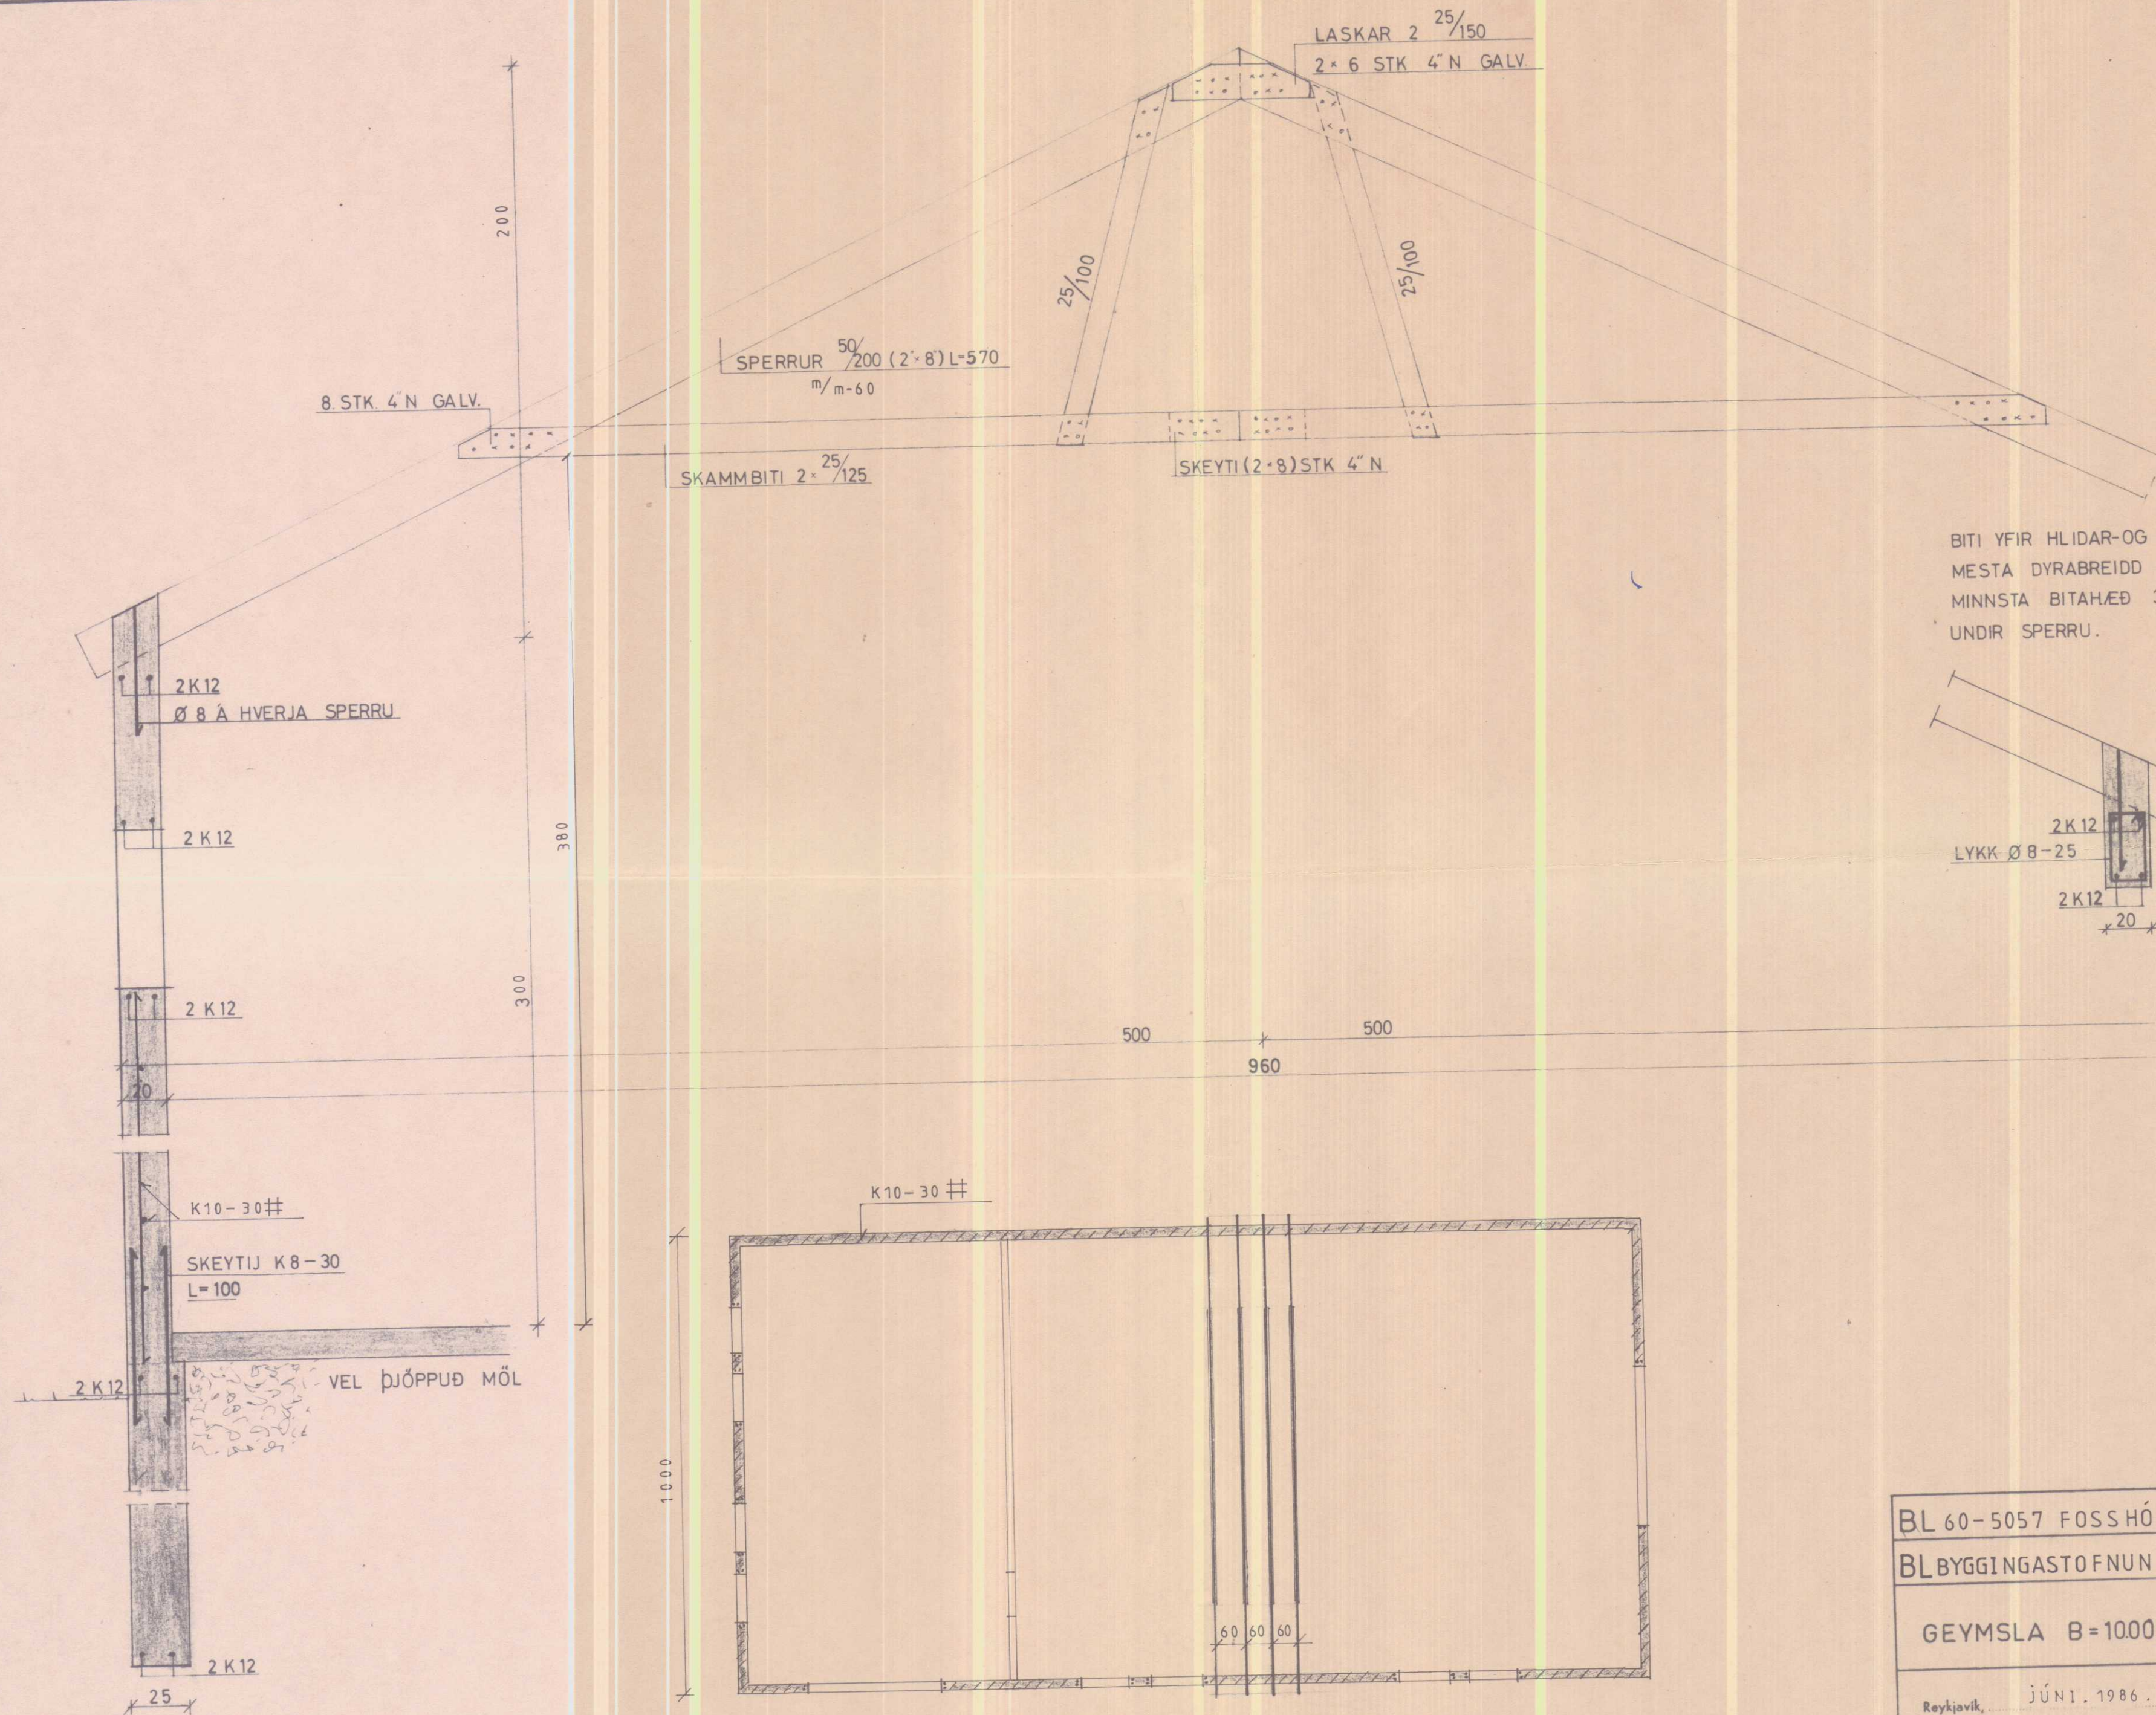

BITI YFIR HLIDAR-OG GAFLDYRUM.
MESTA DYRABREIDD 350.
MINNSTA BITAHÆÐ 30 CM
UNDIR SPERRU.

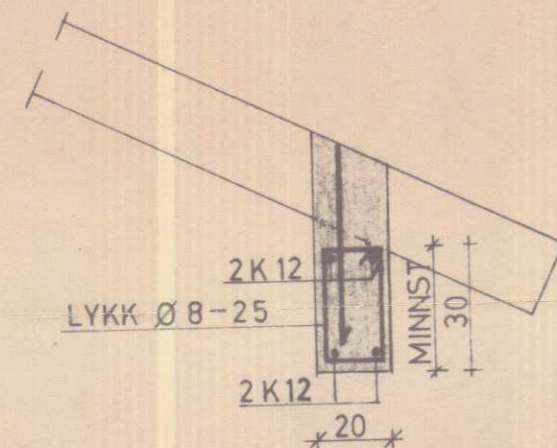

BL 60-5057 FOSSHÓLL TORFUSTAÐAHR. V-HÚN.			
BL BYGGINGASTOFNUN LANDBÚNAÐARINS (S. 25444)			
GEYMSLA B=1000 M	Mælikv.	Reikn.	Taíkn.
		1:20	G. N.
Reykjavík, JÚNÍ. 1986.	Verkefni nr.	Samb.	
		Breytingar	