


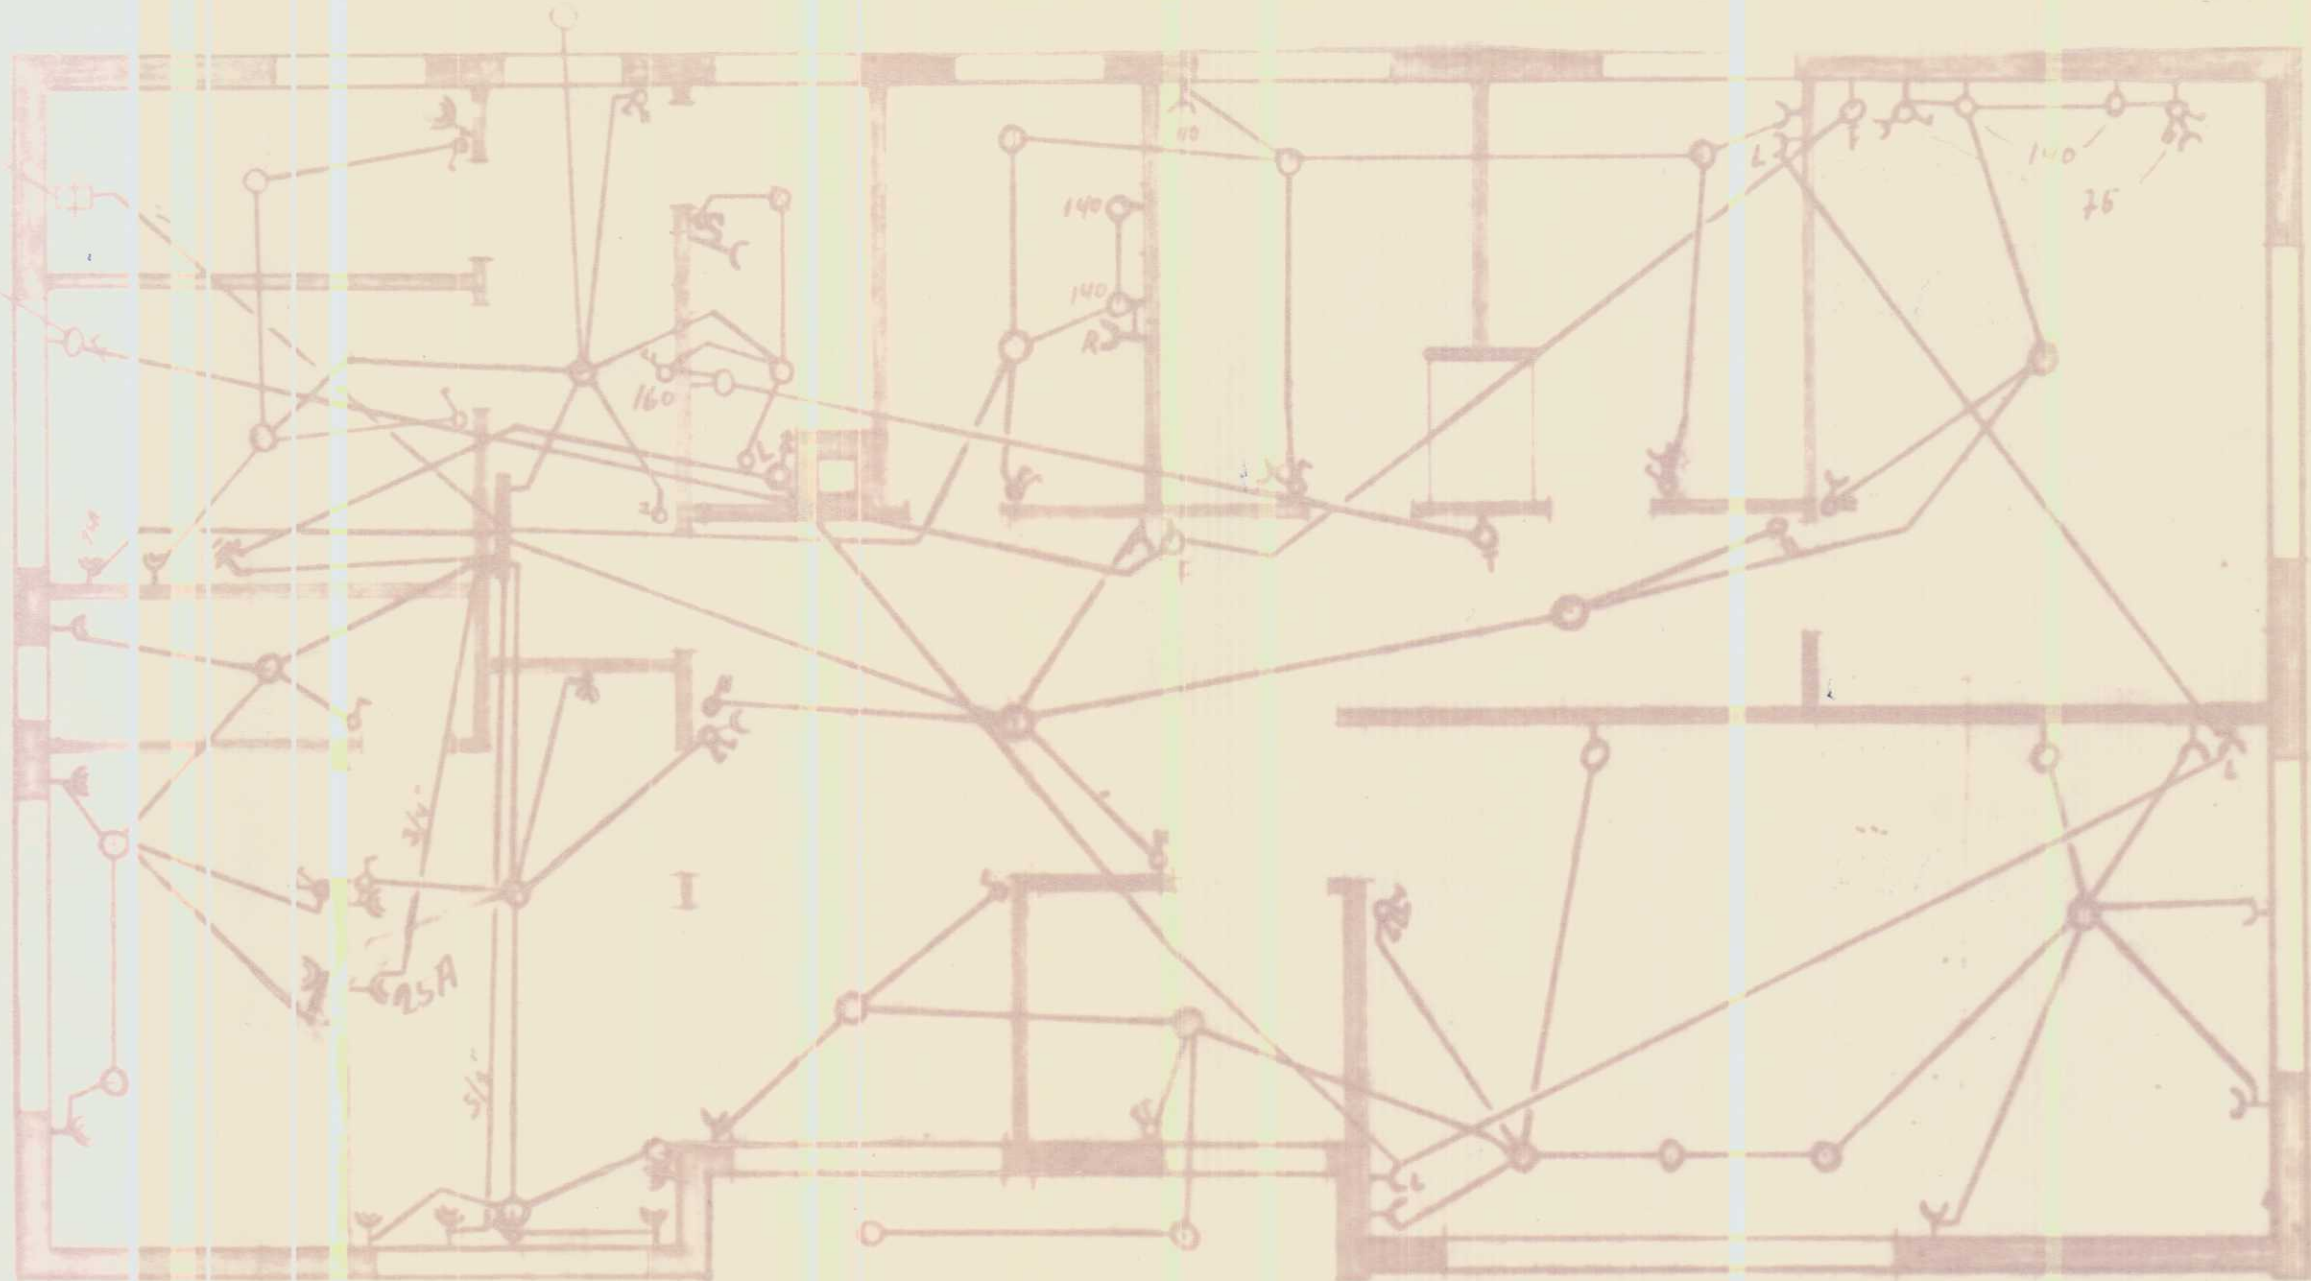

Hús Haraldar Péturssona-Húti
Raflosh Húti 69 H.S. Ölfre

811