


No-1136

Efr. Hóð

Efr. Hóð

080
H-142

Rafloagn M=1:5

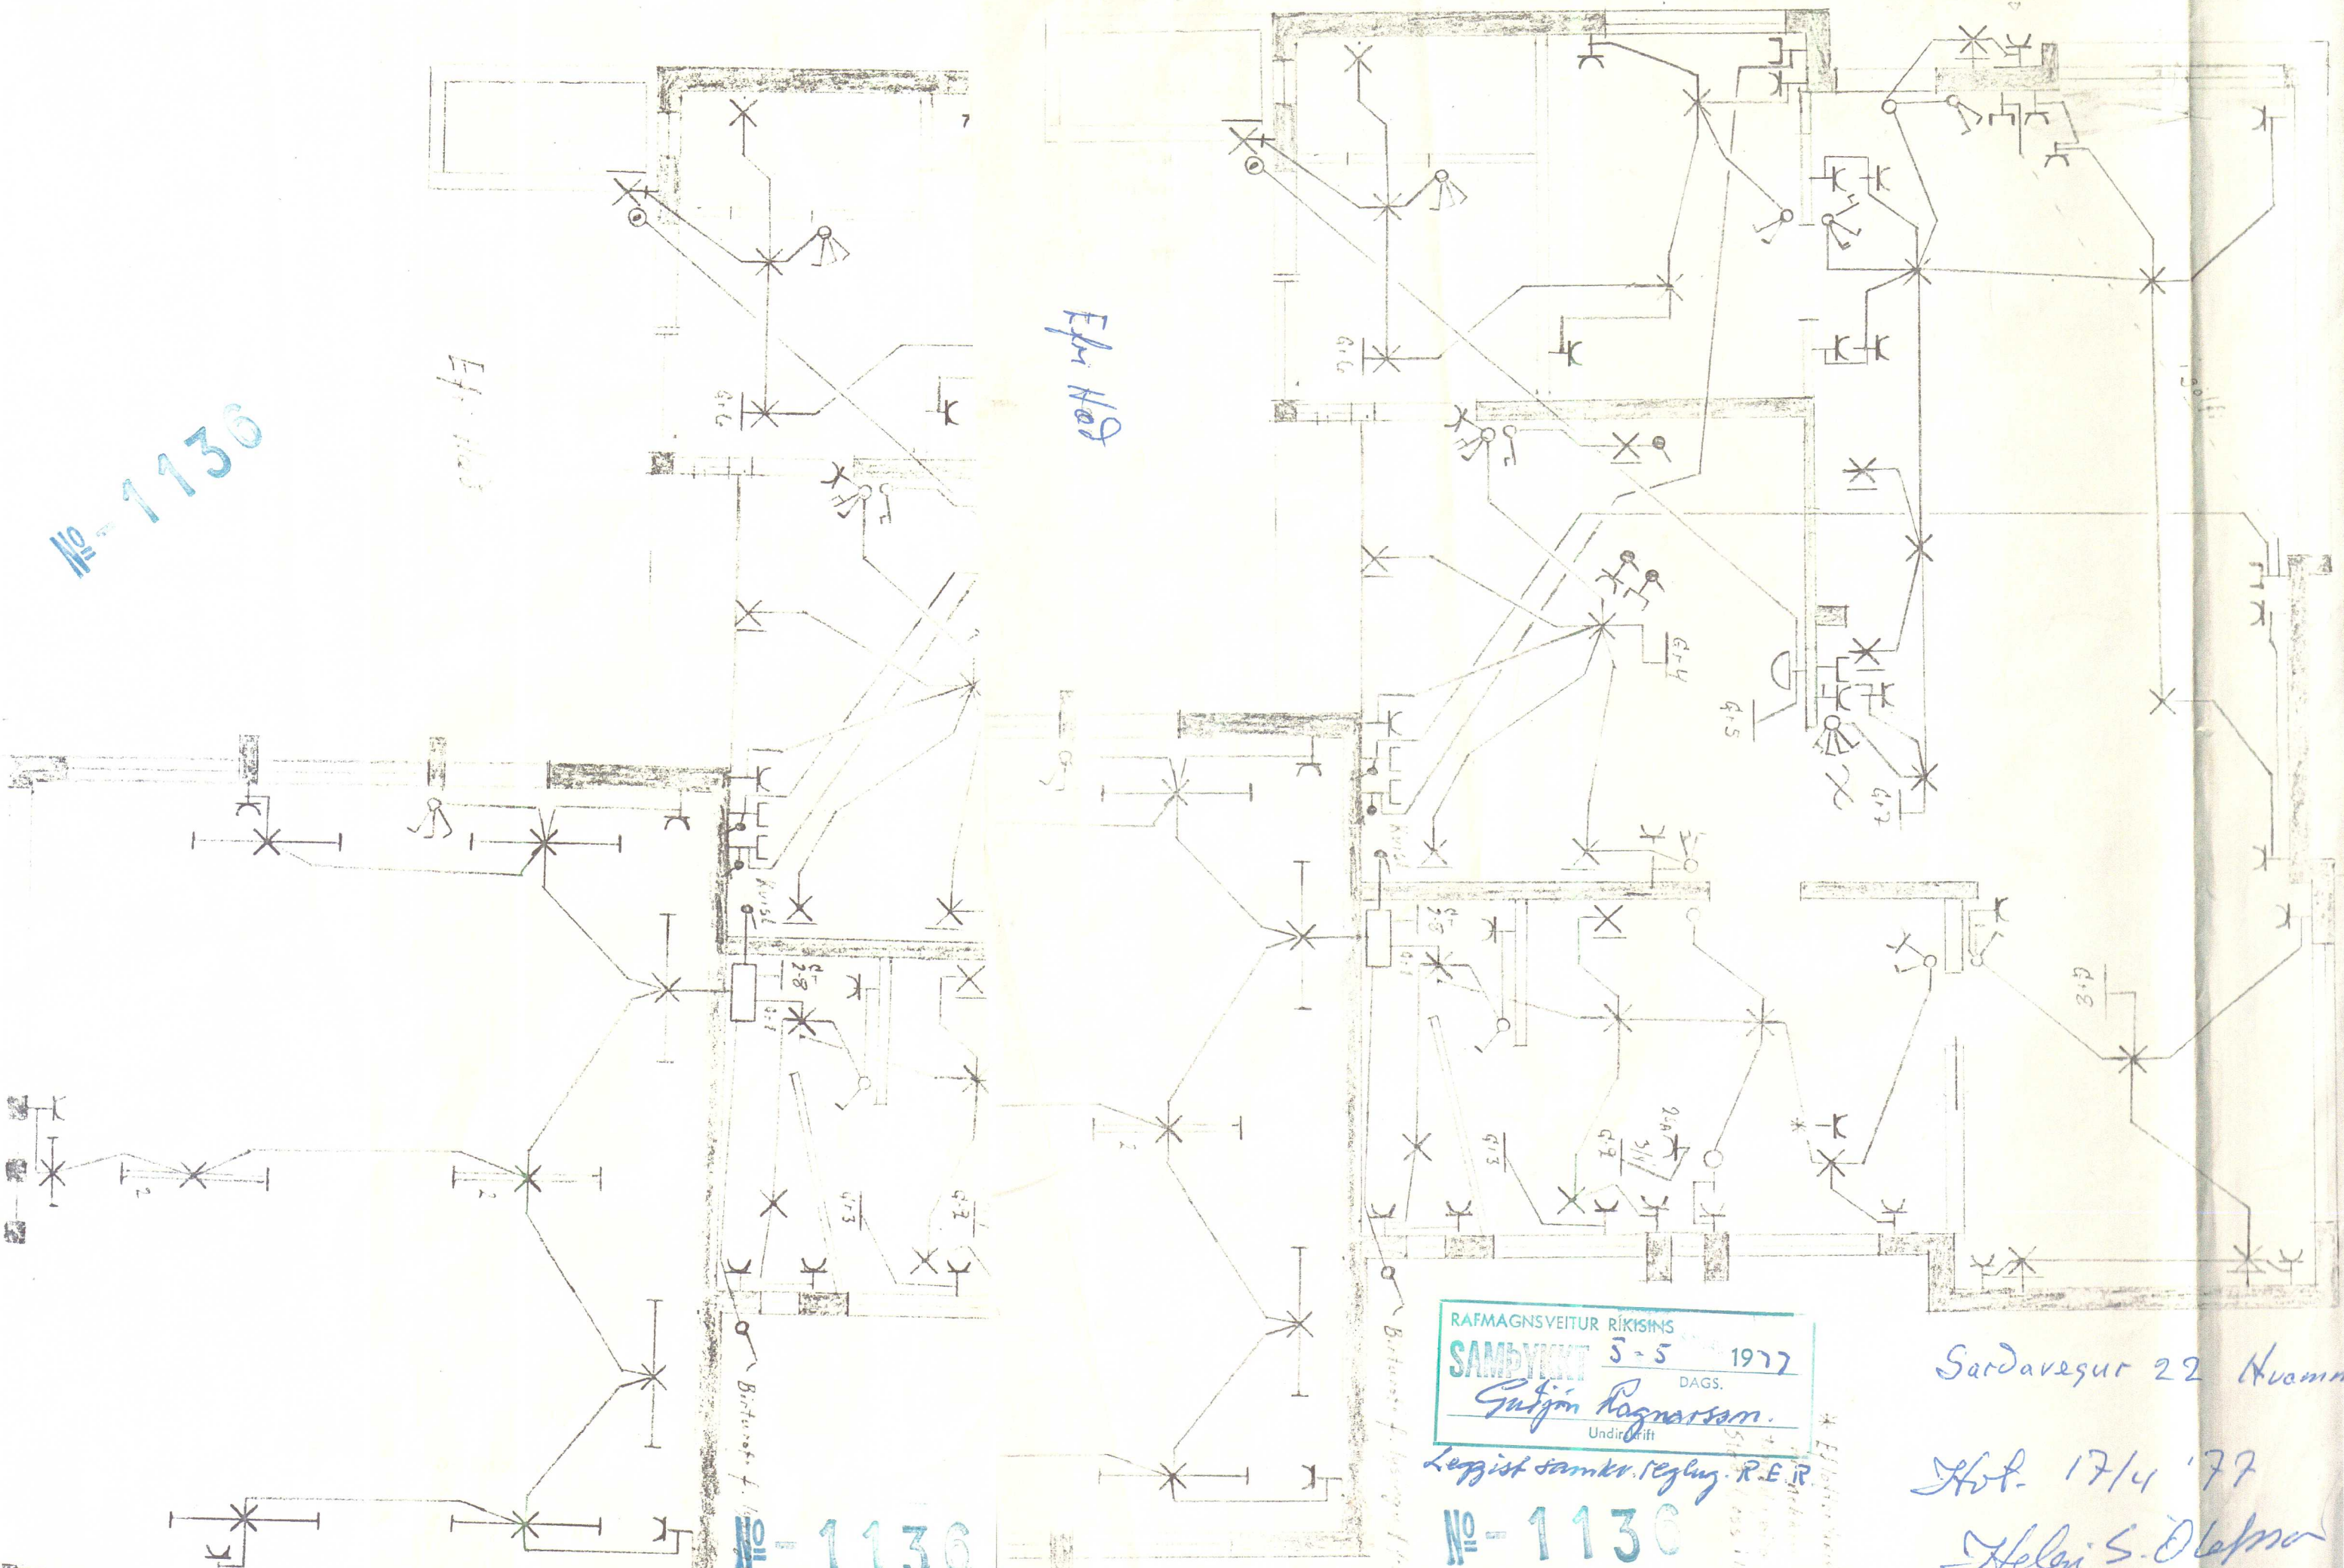

No-1136

RAFMAGNSVEITUR RÍKISINS
SAMÞYKKT 3-5 1977
DAGS.
Guðjón Þagarsam.
Undirskrift

Leggist samkv. reglug. R.E.R.

No-1136

Sardavegur 22 Hvammi

Hóð. 17/4 '77

Helgi S. Ólafsson