



No-1130

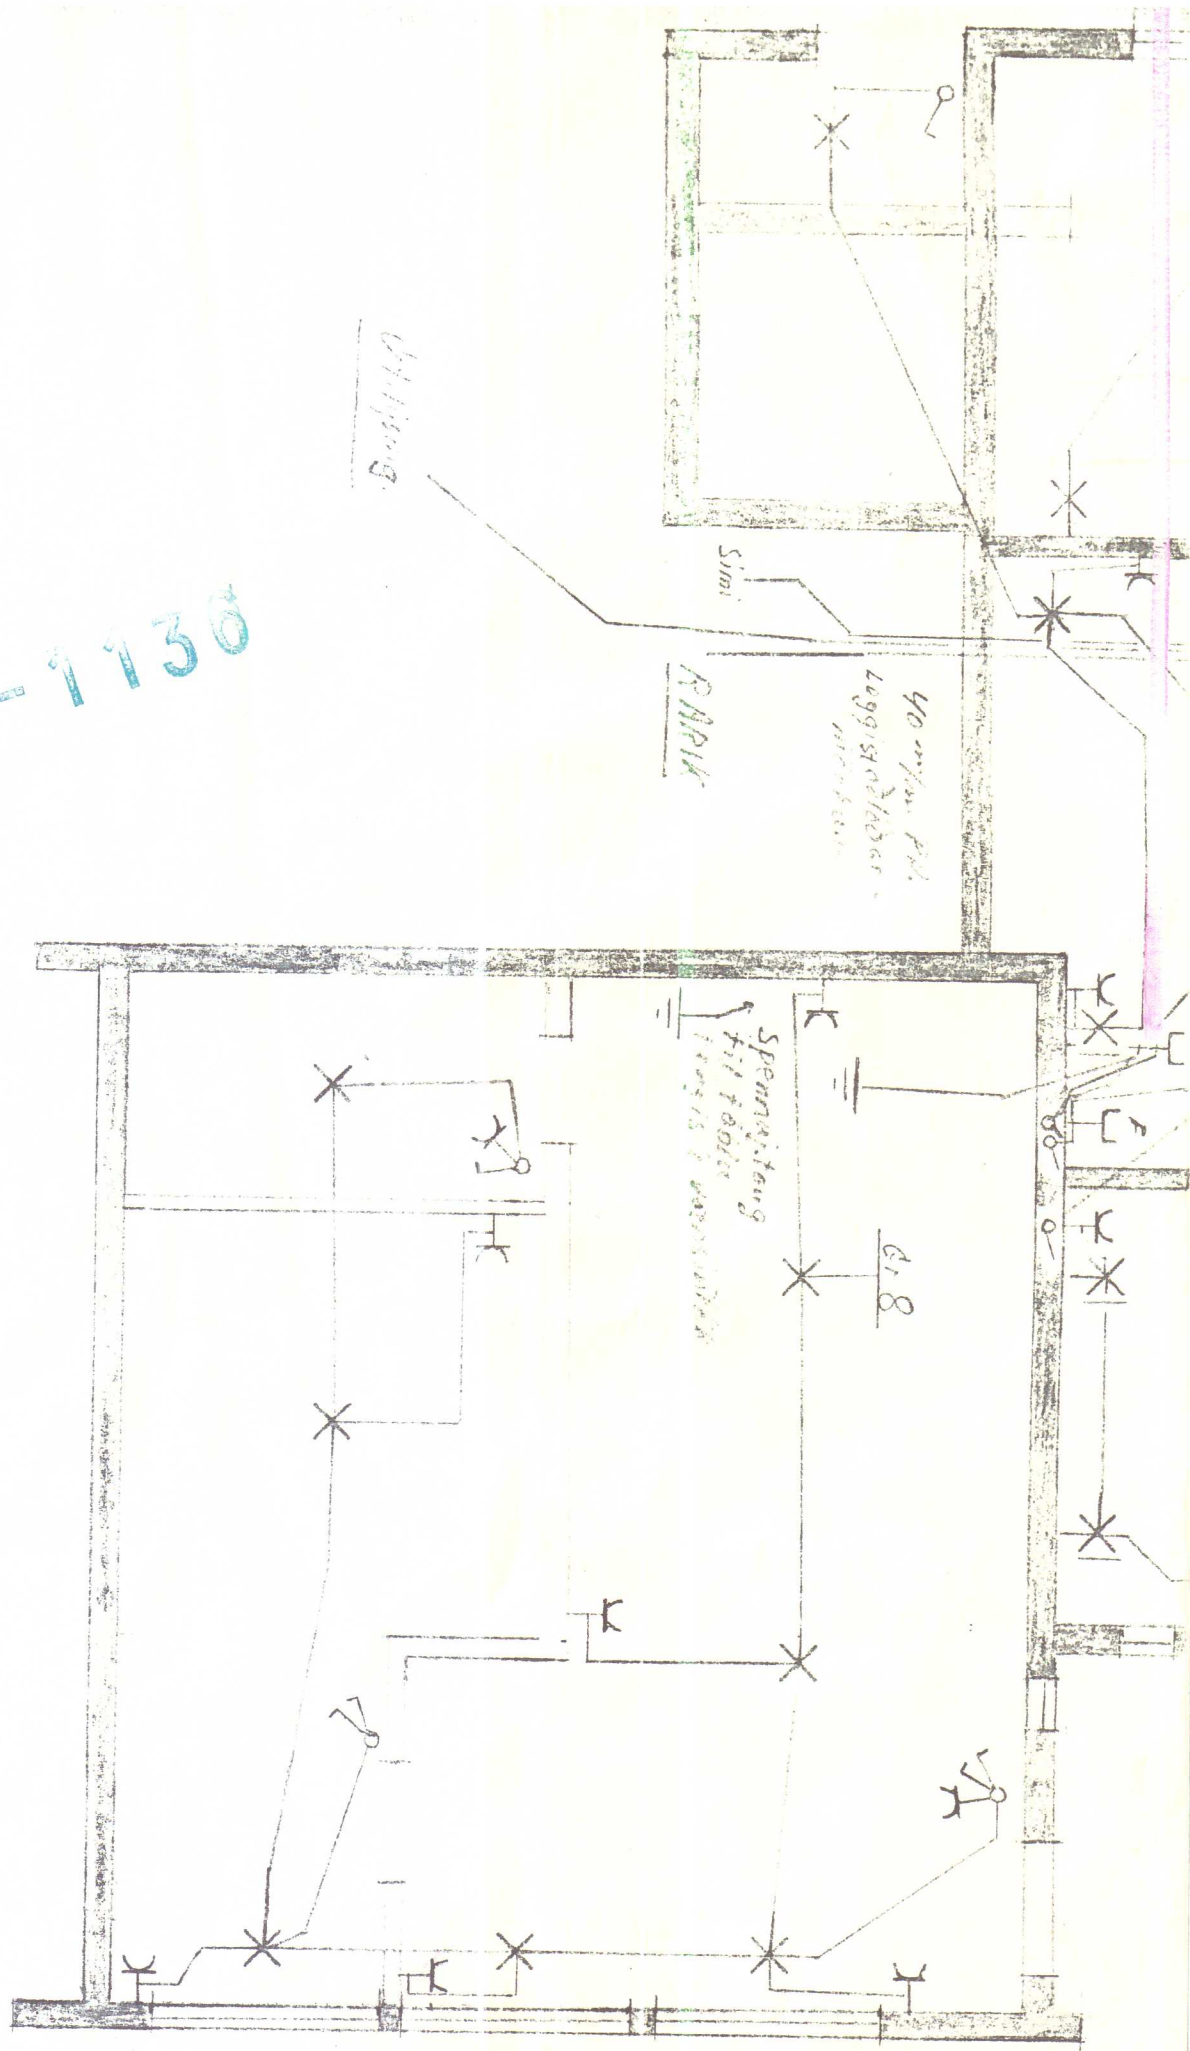

No-1136

Nedri hæð

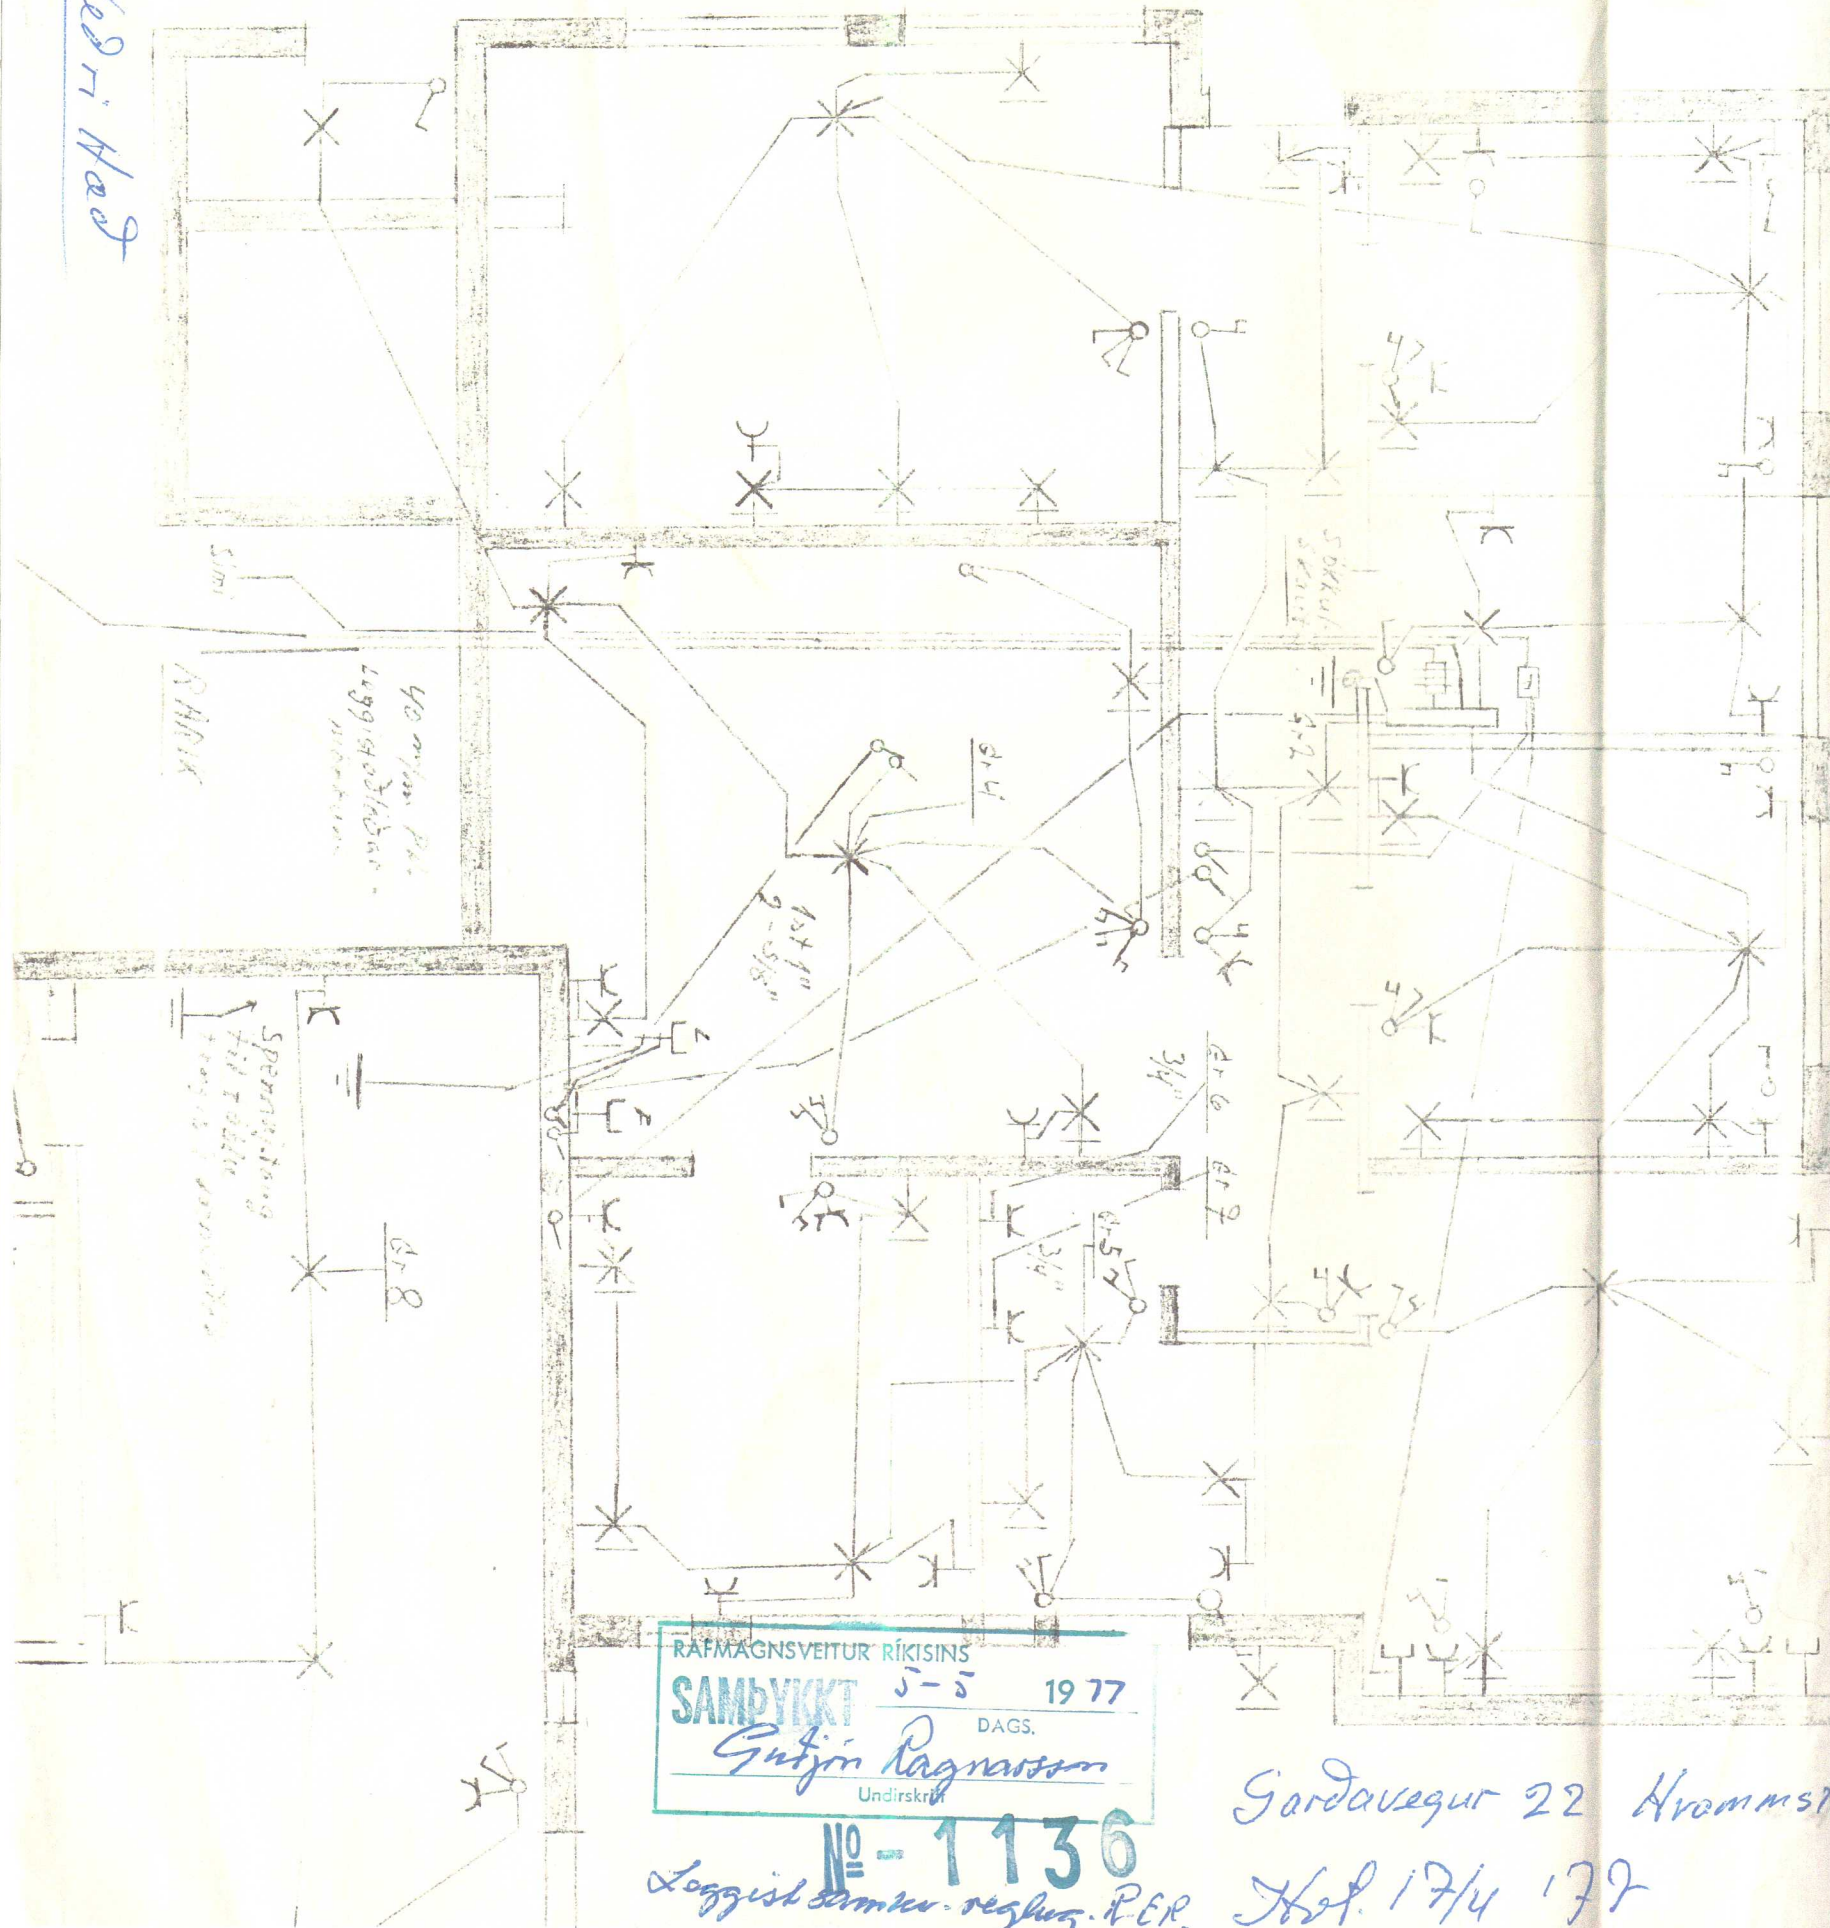

RAFMAGNSVEITUR RÍKISINS
SAMÞYKKT 5-5 1977
DAGS.
Guðjón Ragnarsen
Undirskrift

No-1136
Leggishafðar. reglur. P.E.R.

Roflögn m=1:50

Gardavegur 22 Hvamms?

Hef. 17/4 177