

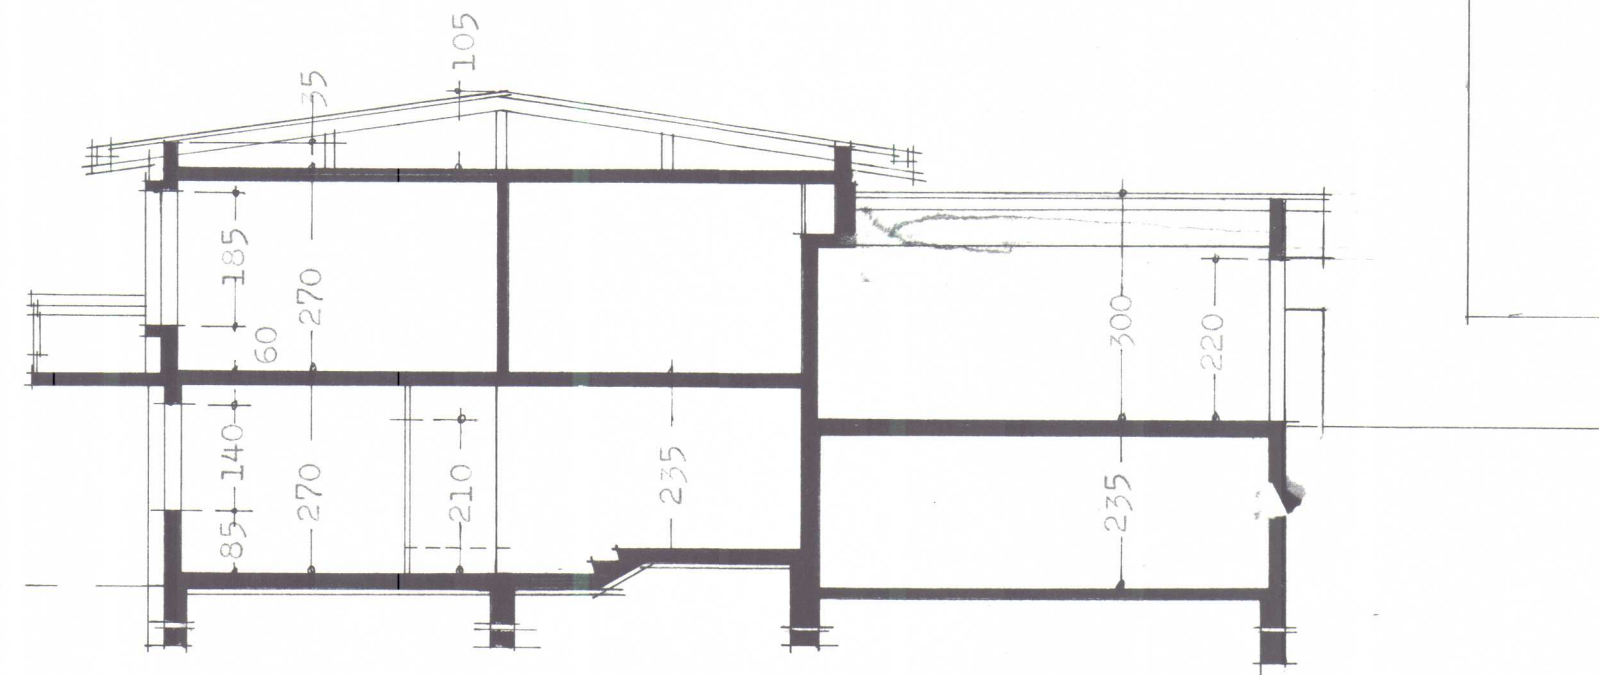


Flatarmál efri hæðar 57,00 m²

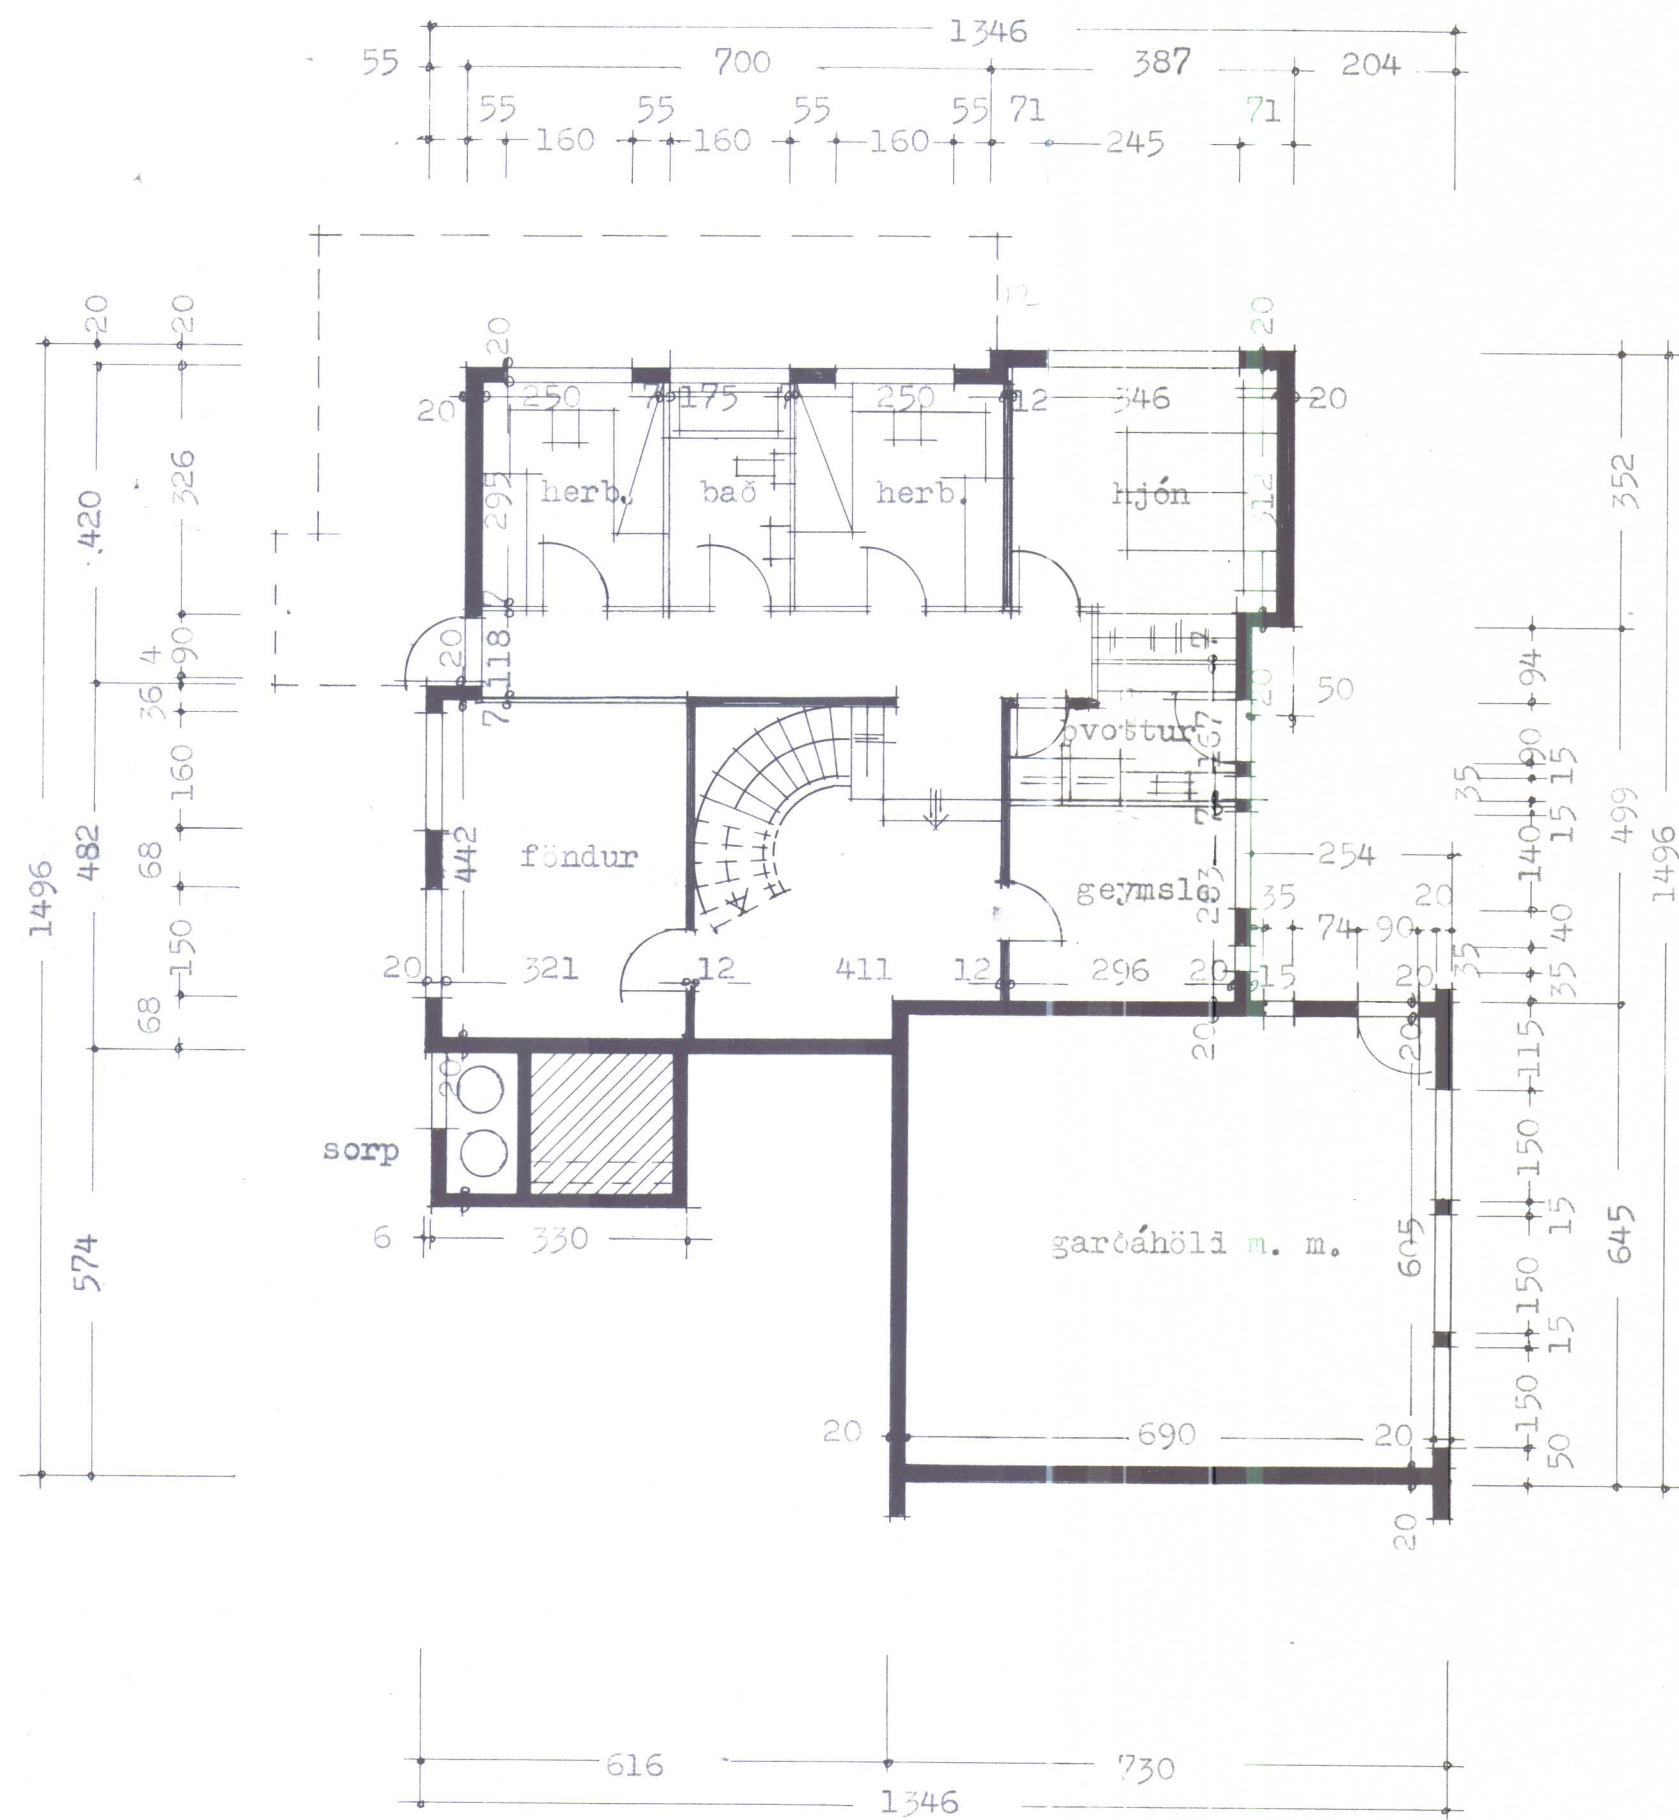

skurður A-A

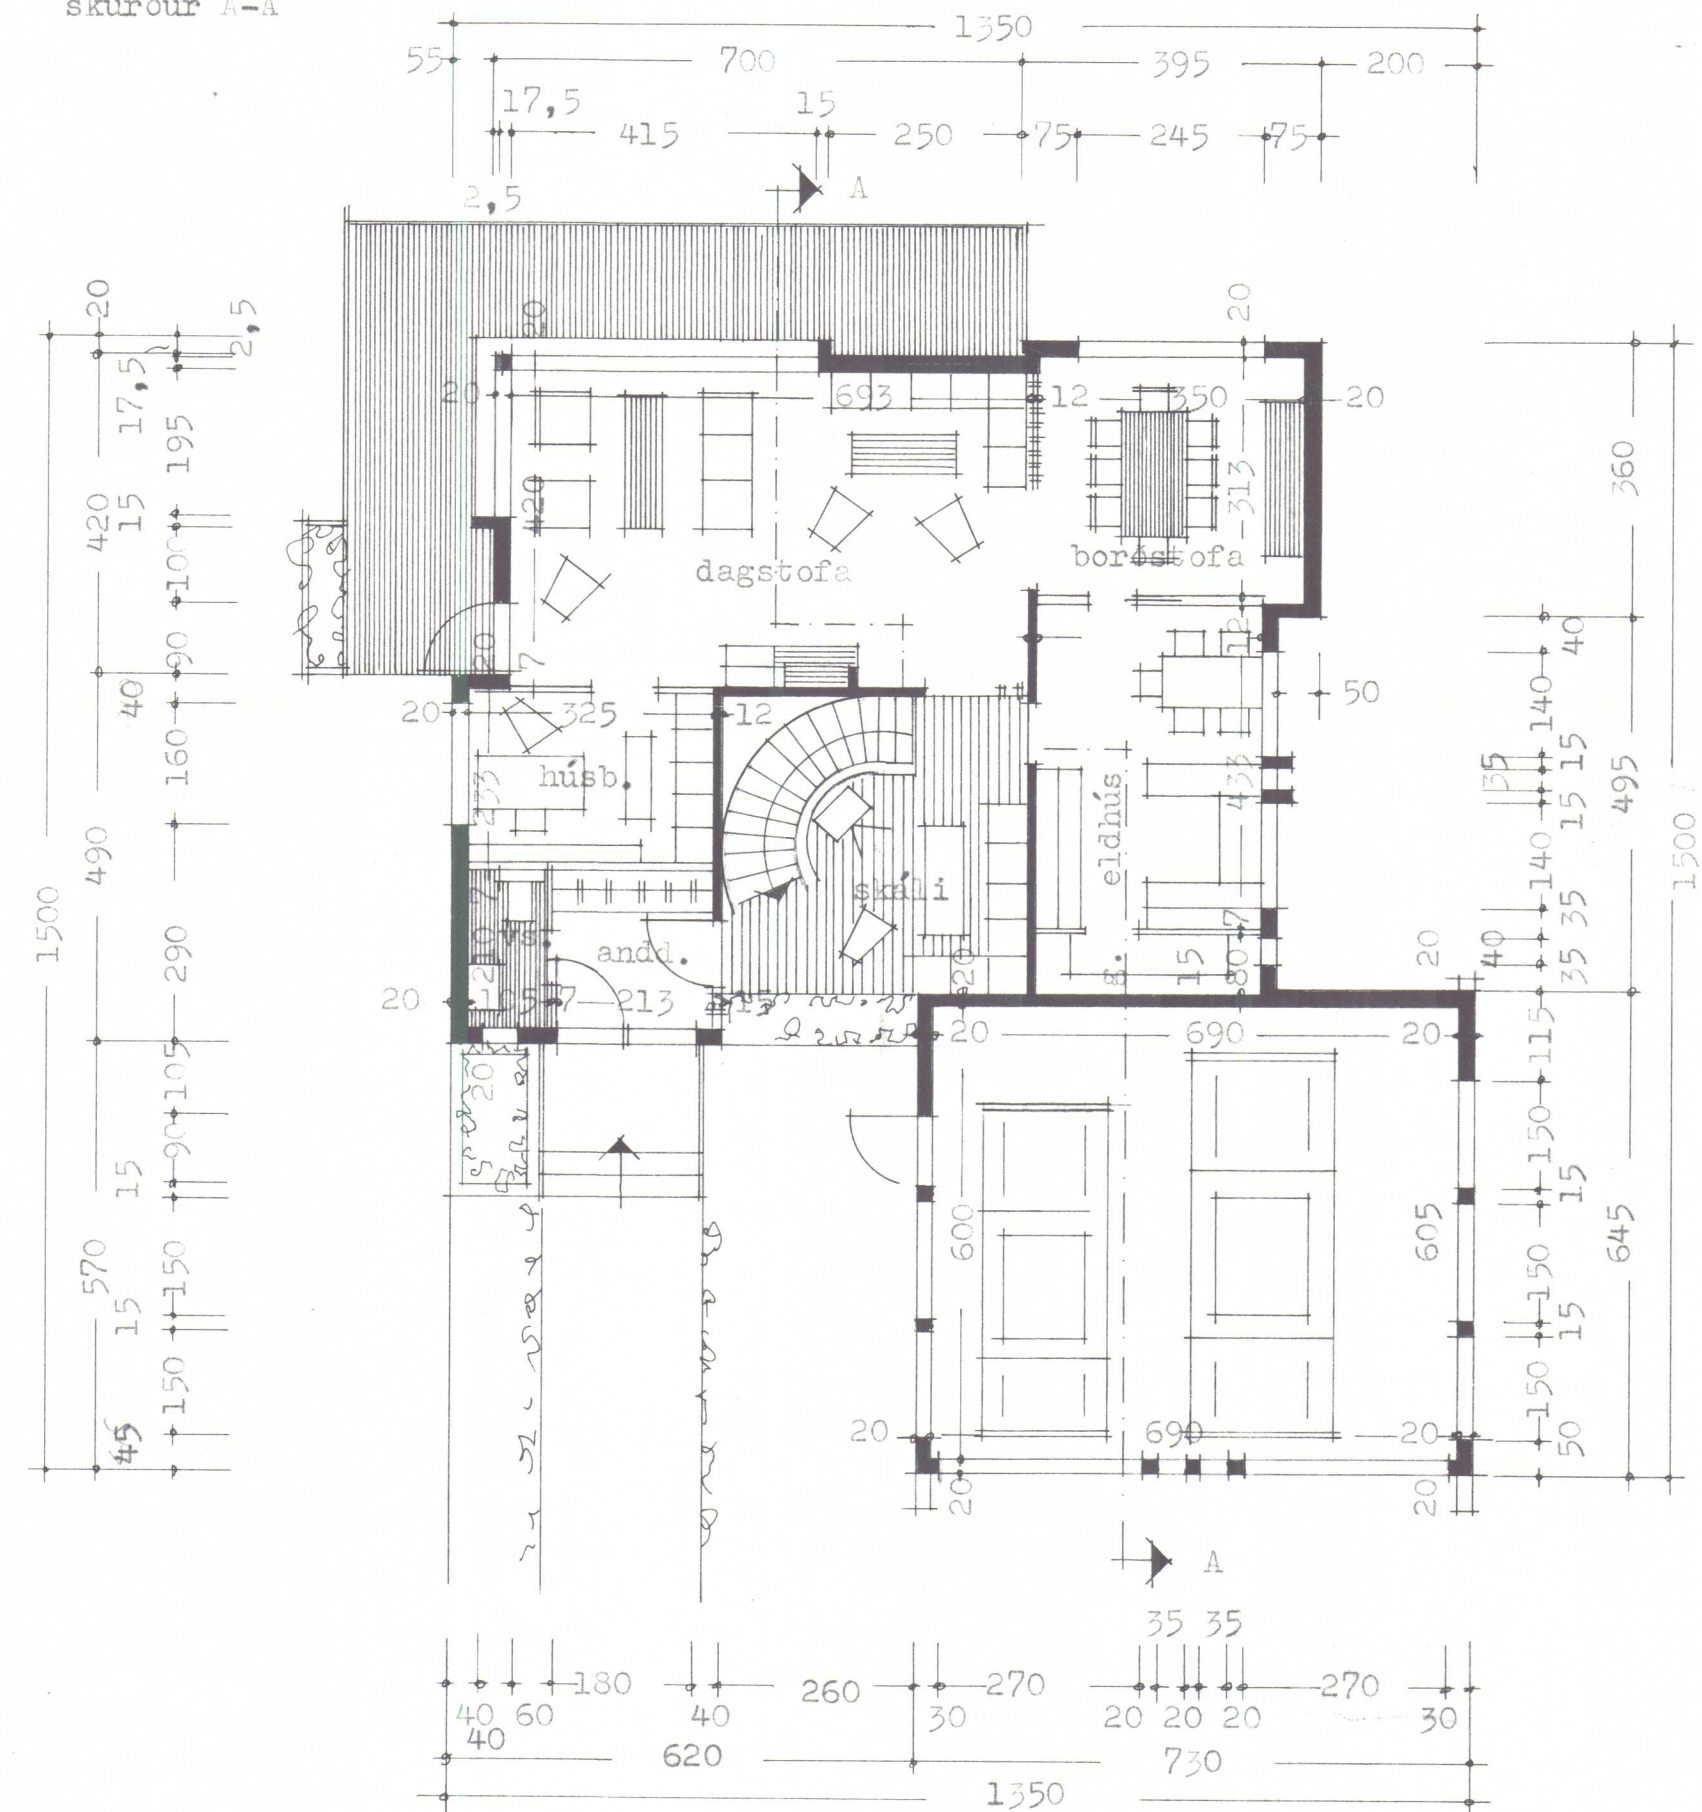

Reykjavík í apríl 1976

Einarinn