



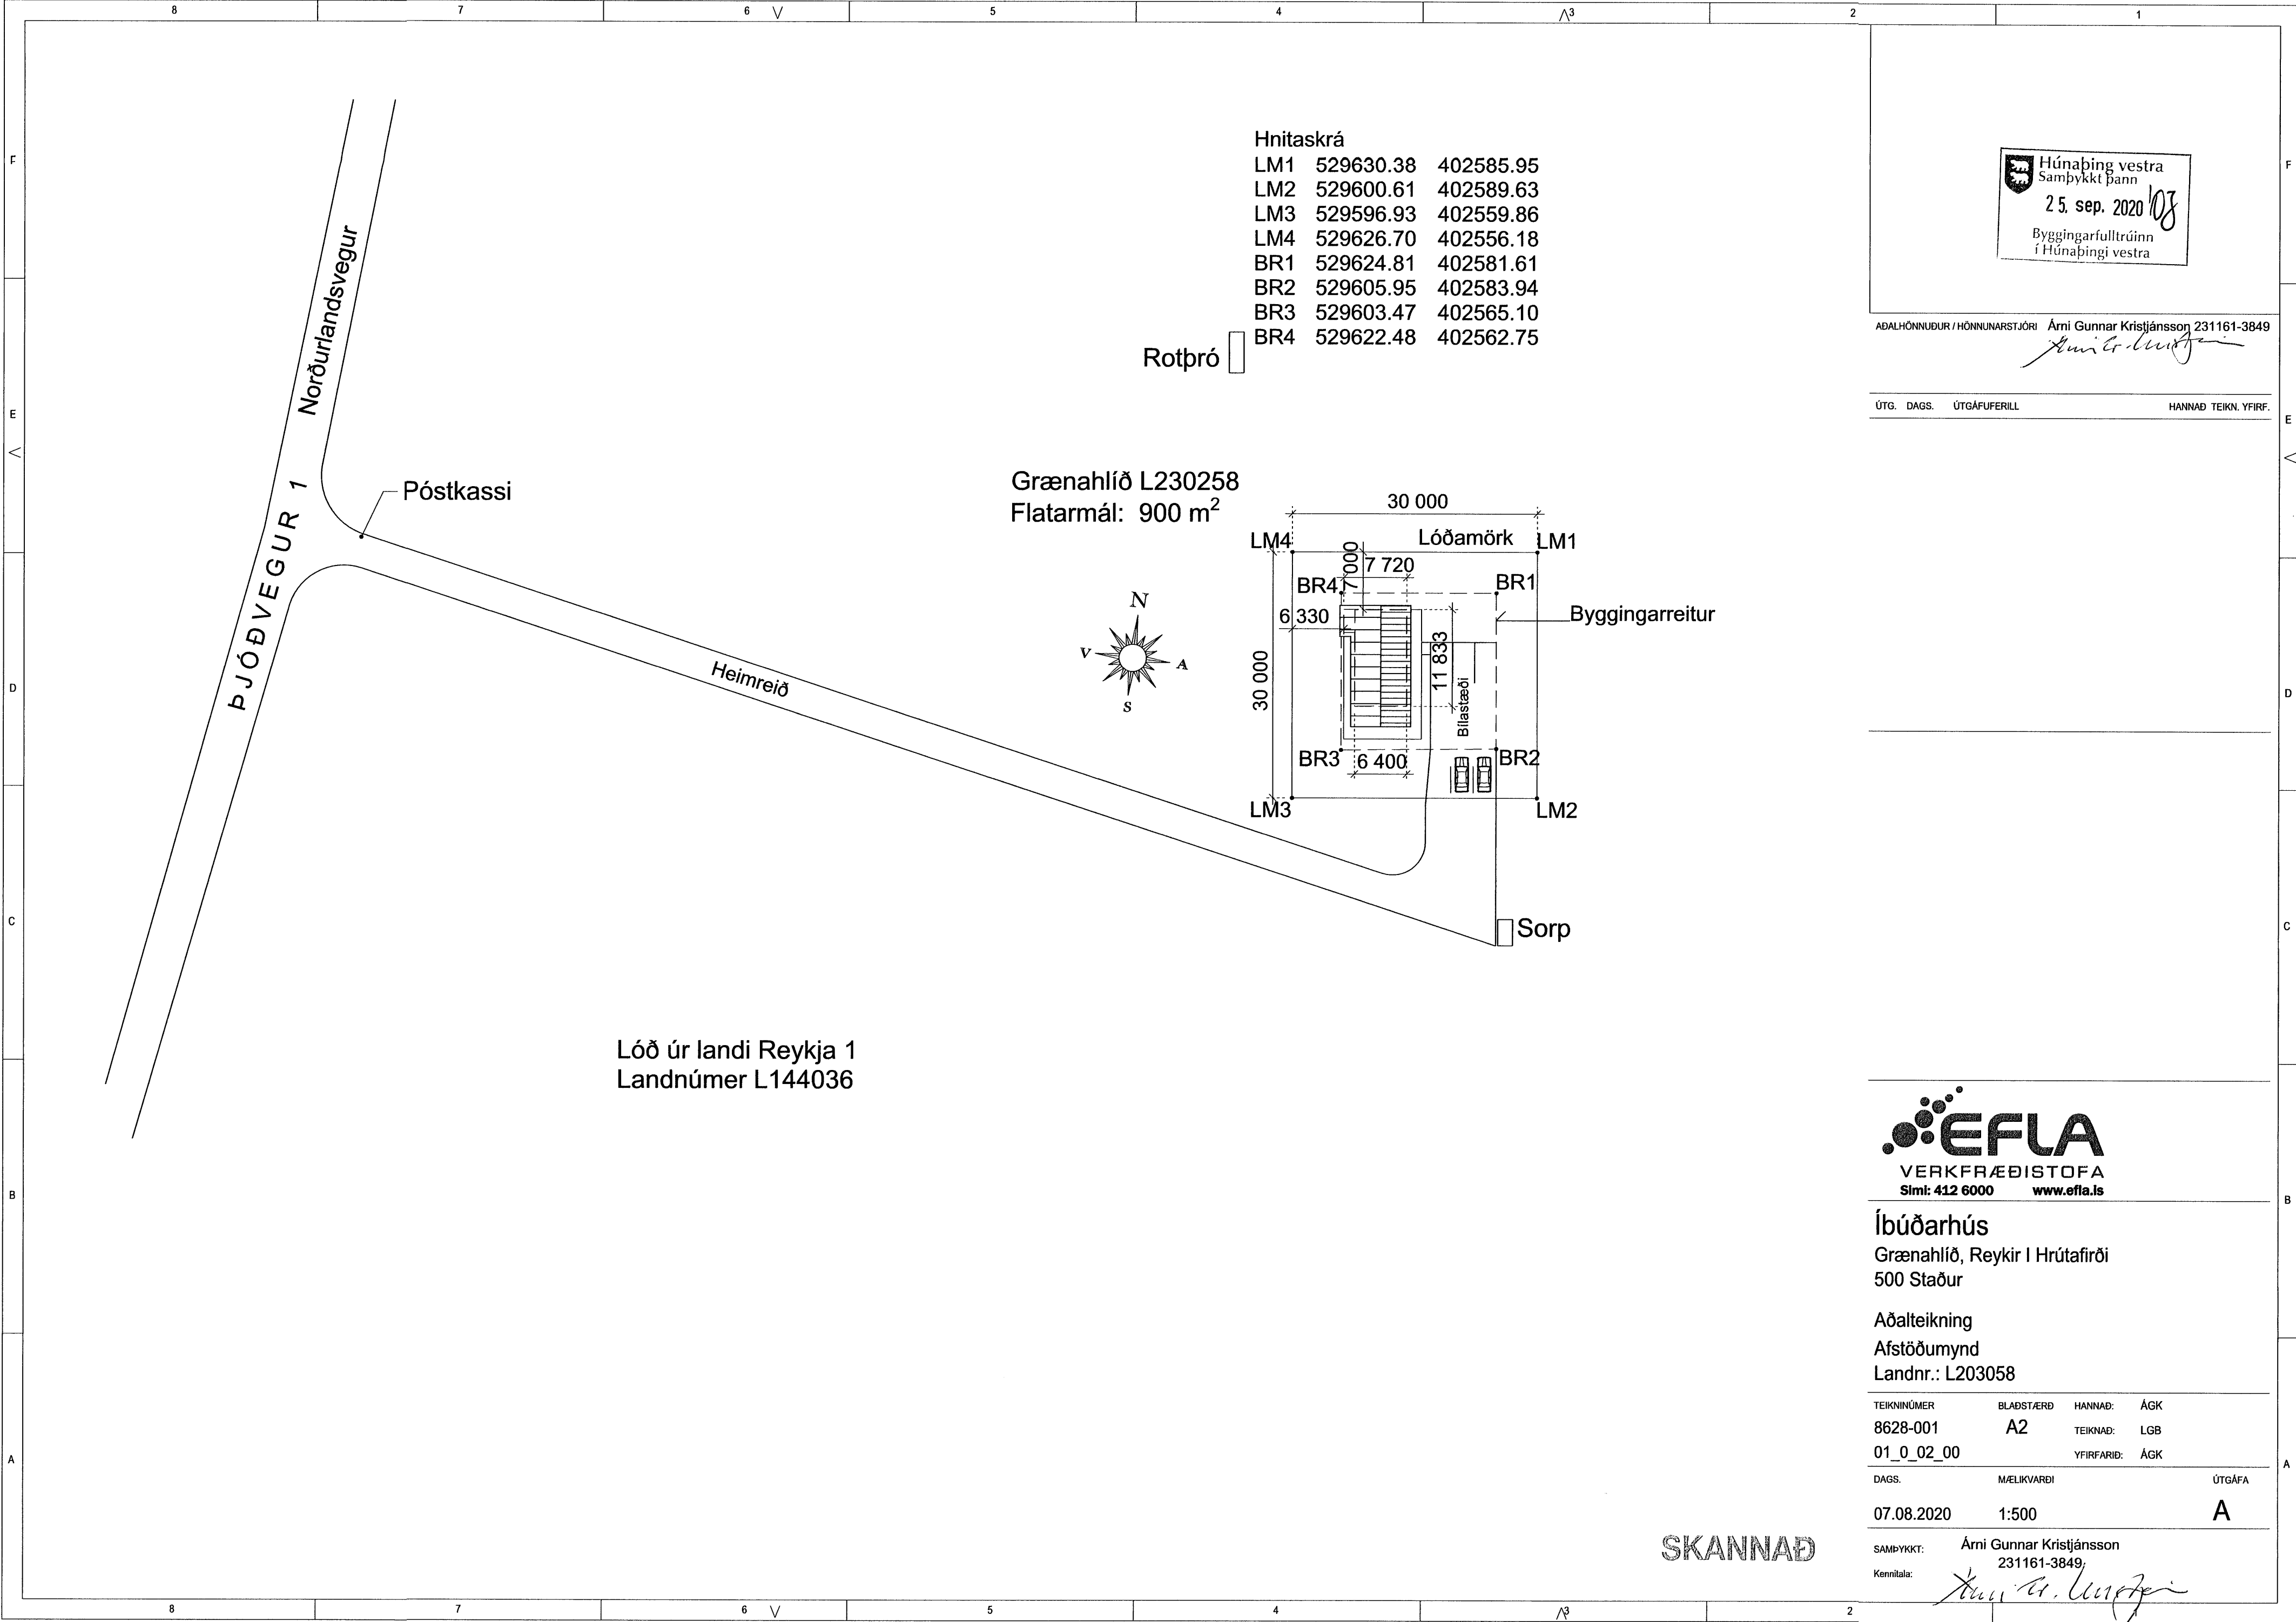


Hnitaskrá


LM1	529630.38	402585.95
LM2	529600.61	402589.63
LM3	529596.93	402559.86
LM4	529626.70	402556.18
BR1	529624.81	402581.61
BR2	529605.95	402583.94
BR3	529603.47	402565.10
BR4	529622.48	402562.75

Rotþró

Grænahlið L230258
Flatarmál: 900 m²

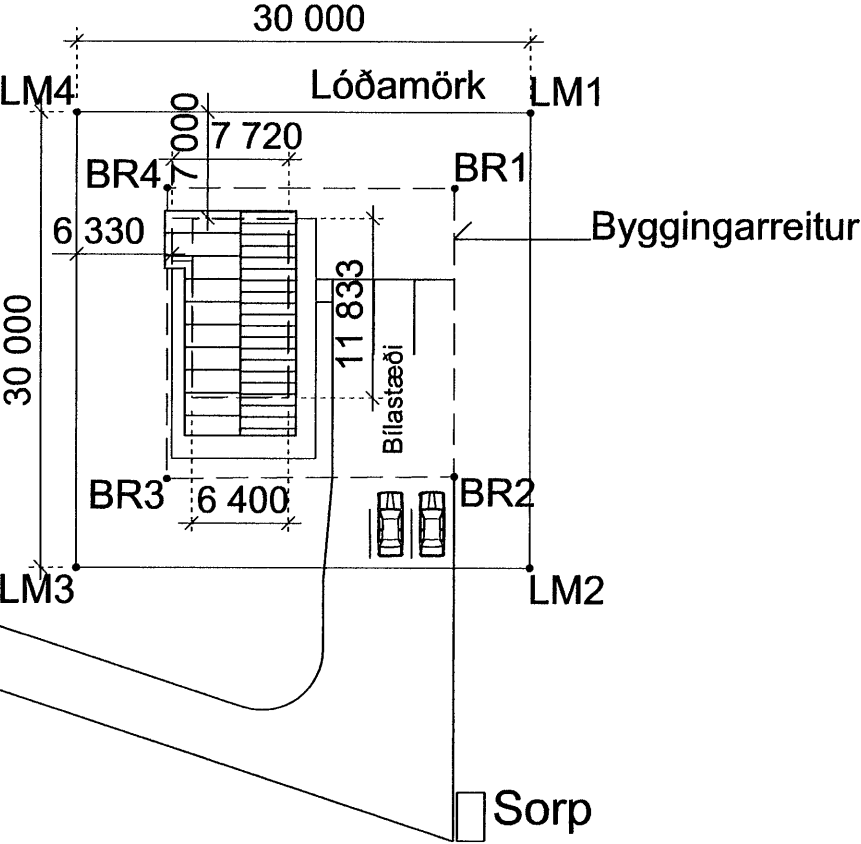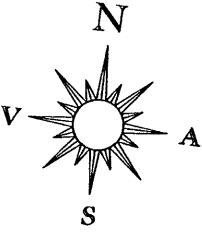

Lóð úr landi Reykja 1
Landnúmer L144036

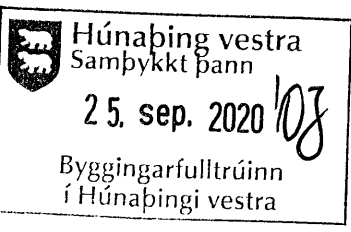

ADALHÖNNUÐUR / HÖNNUNARSTJÓRI Árni Gunnar Kristjánsson 231161-3849

Árni Gunnar Kristjánsson

ÚTG. DAGS. ÚTGÁFUFERILL HANNAÐ TEIKN. YFIRF.



Íbúðarhús
Grænahlið, Reykir I Hrótafirði
500 Staður

Aðaltekning
Afstöðumynd
Landnr.: L203058

TEIKNINÚMÉR	BLADST./ERD	HANNAÐ:	ÁGK
8628-001	A2	TEIKNAD:	LGB
01_0_02_00		YFIRFARID:	ÁGK

DAGS.	M/ELIKVARDI	ÚTGÁFA
07.08.2020	1:500	A

SAMPYKKT: Árni Gunnar Kristjánsson 231161-3849

Kennitala: *Árni Gunnar Kristjánsson*

SKANNAD