

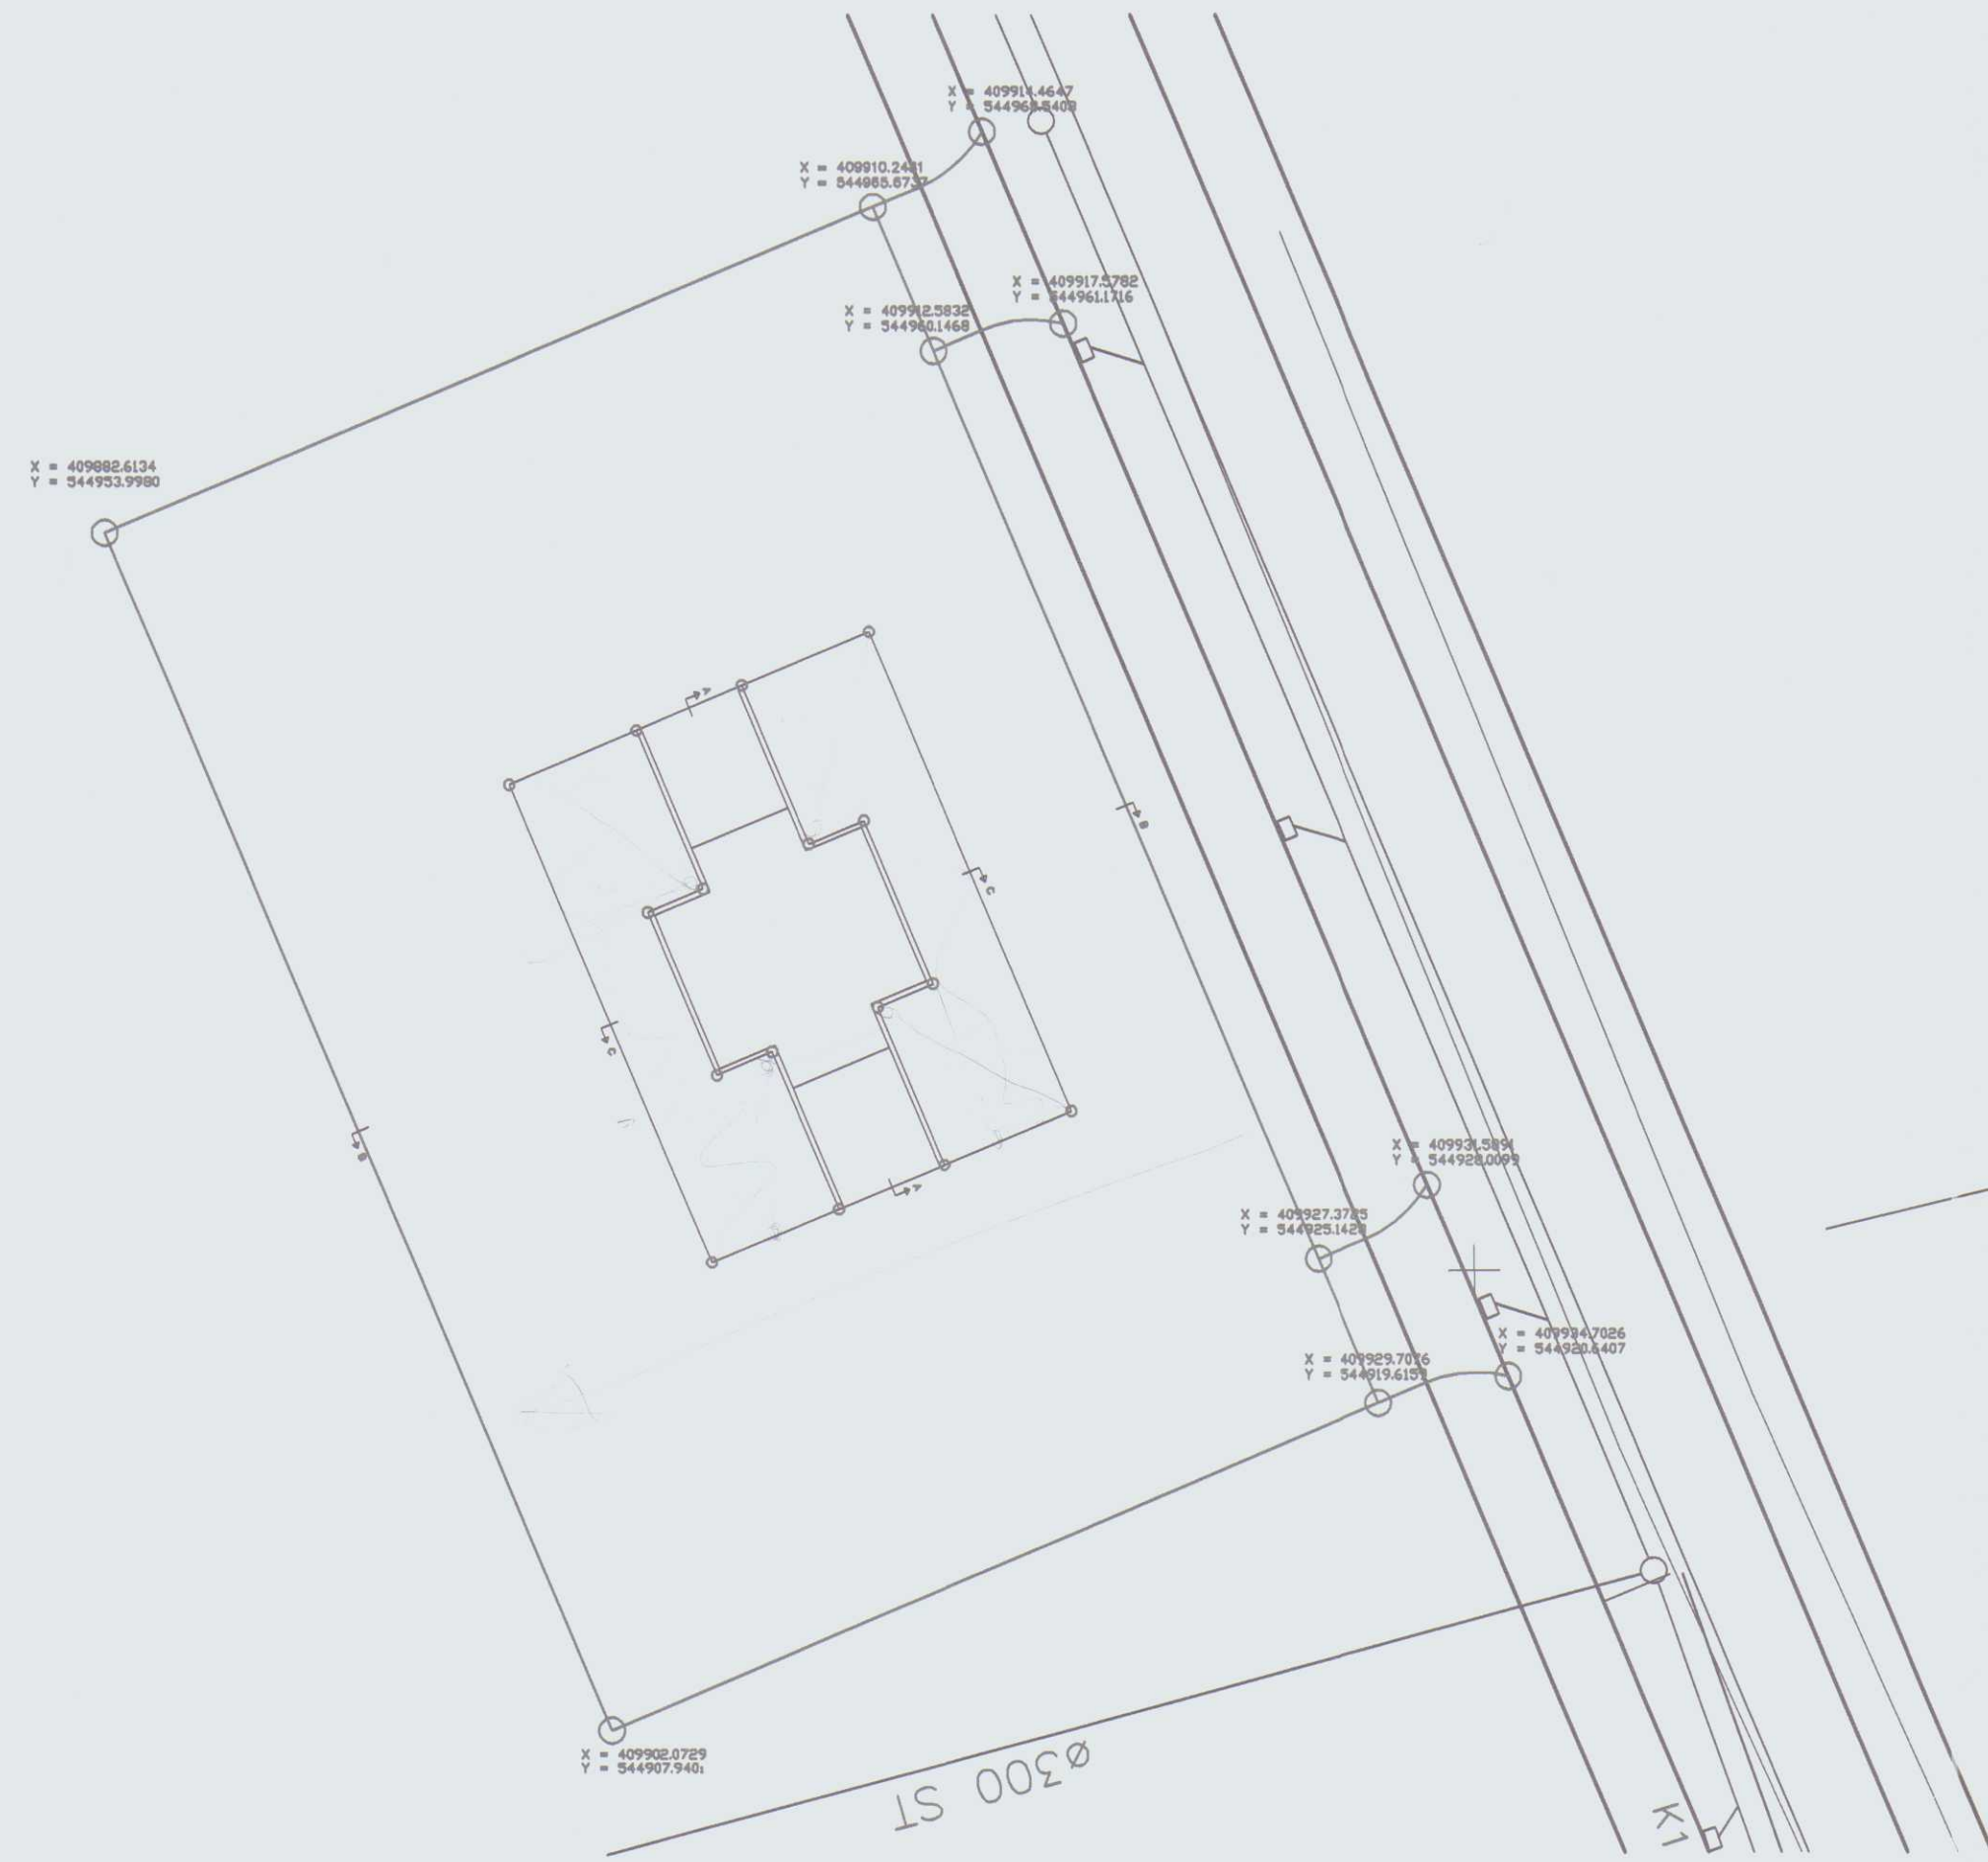


1:200

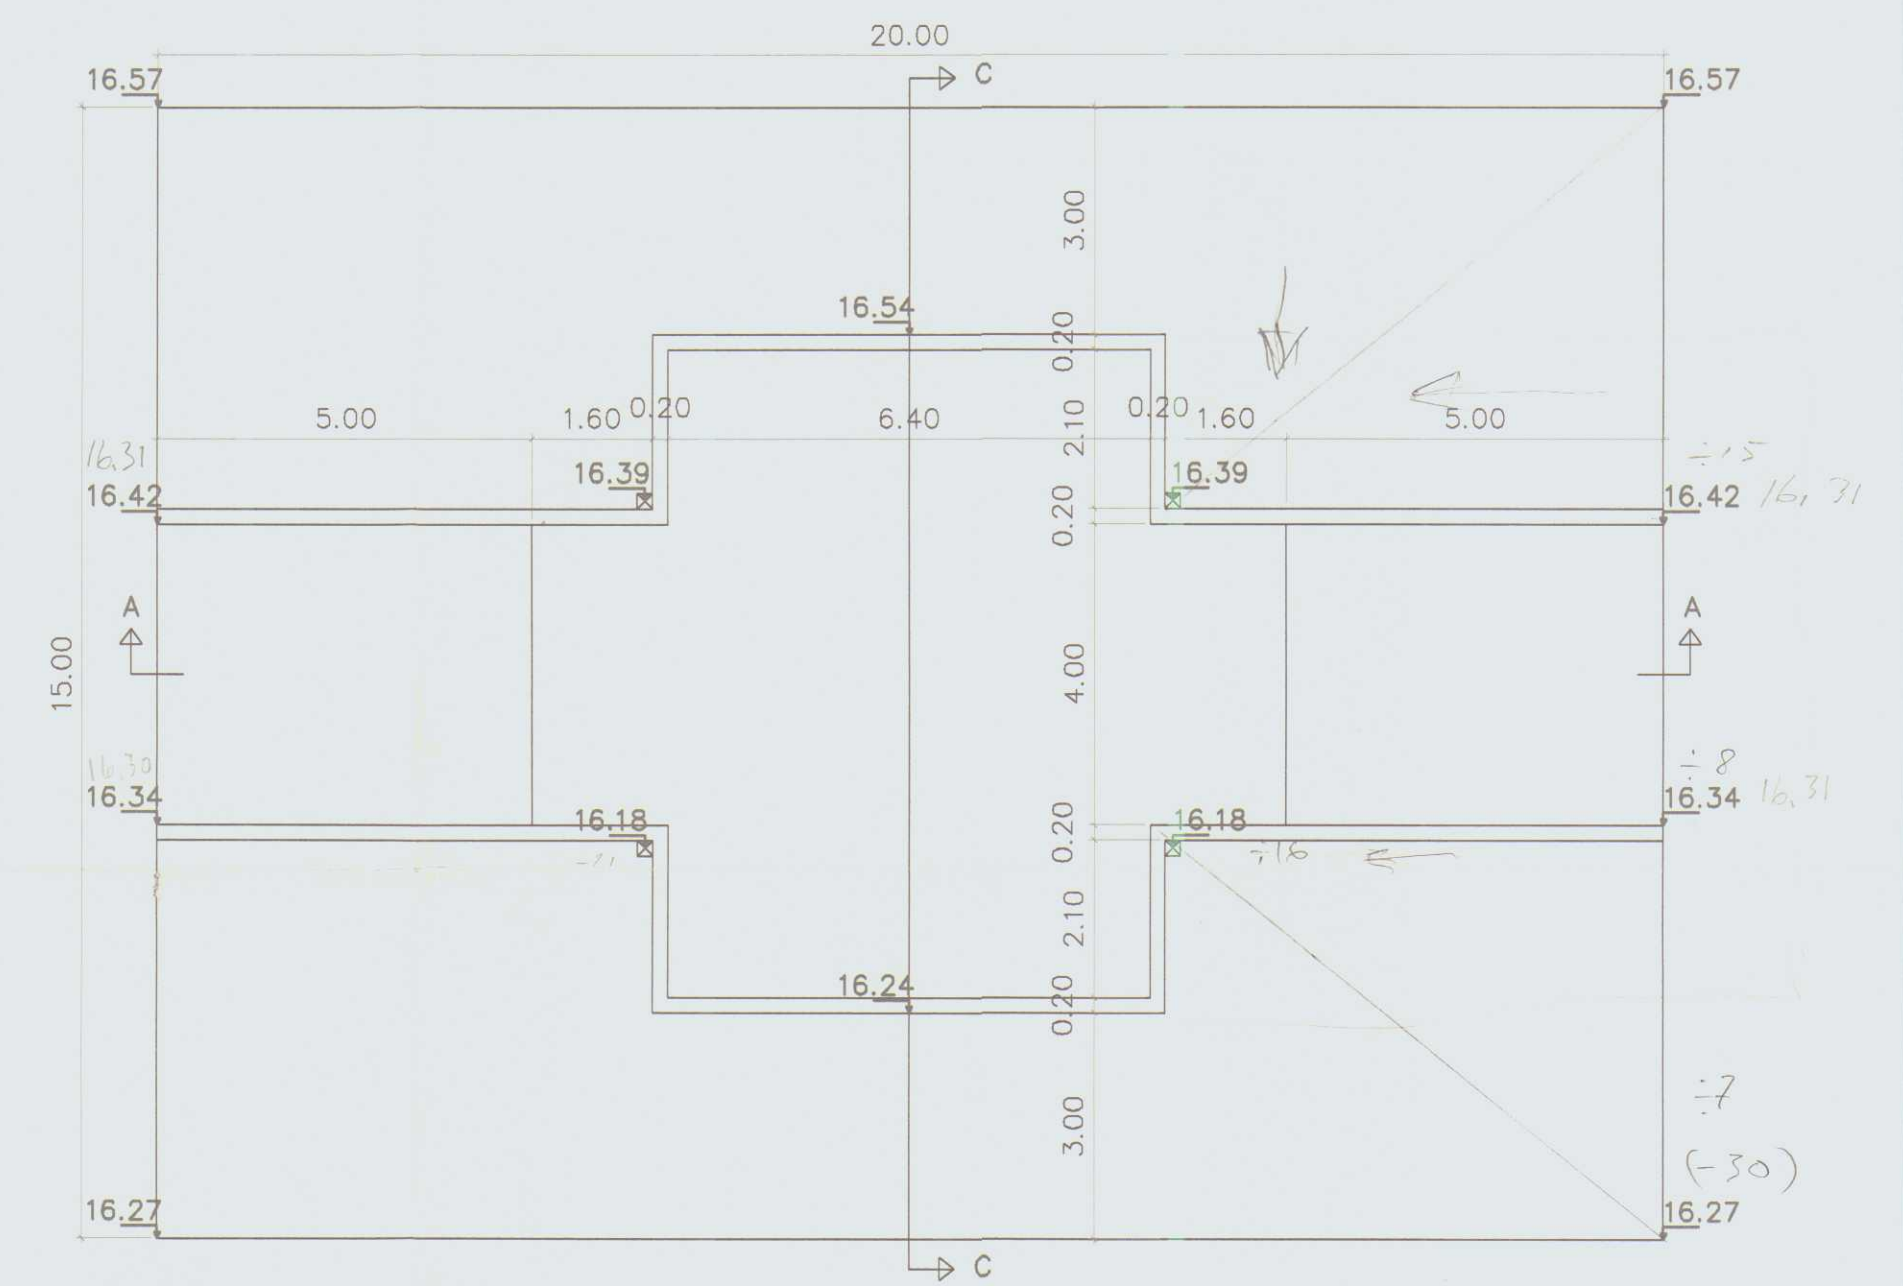

1:100

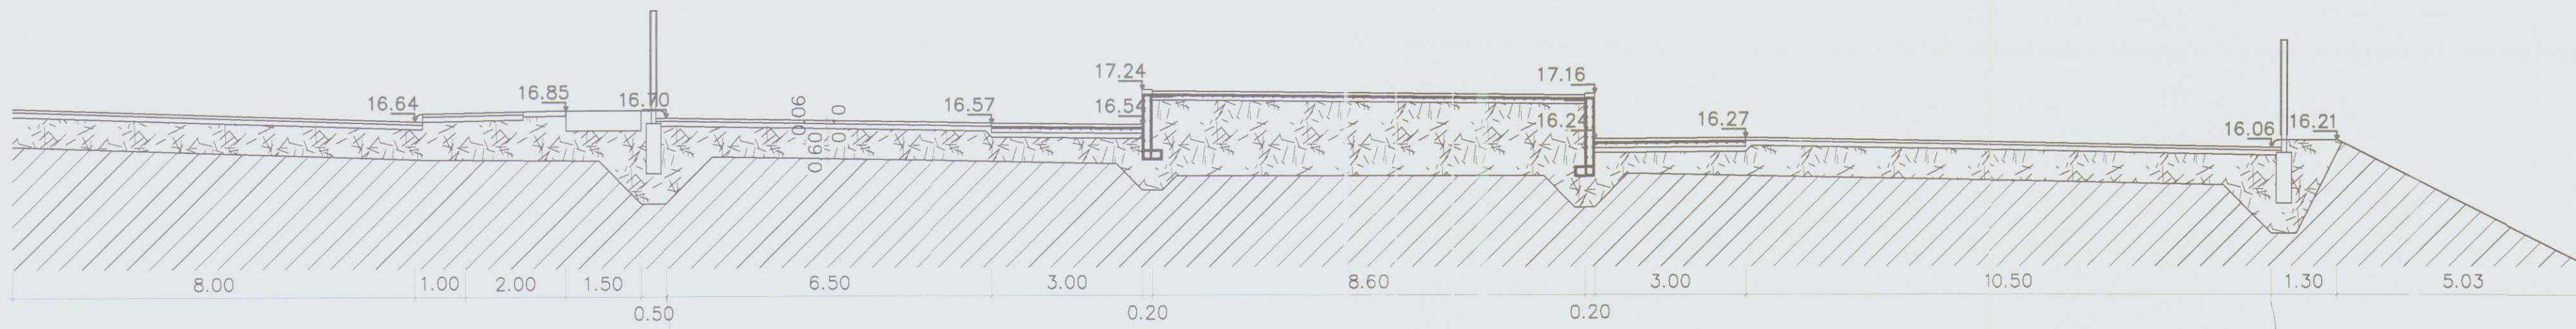

SNID B-B

32



SNID C-C

1:20