

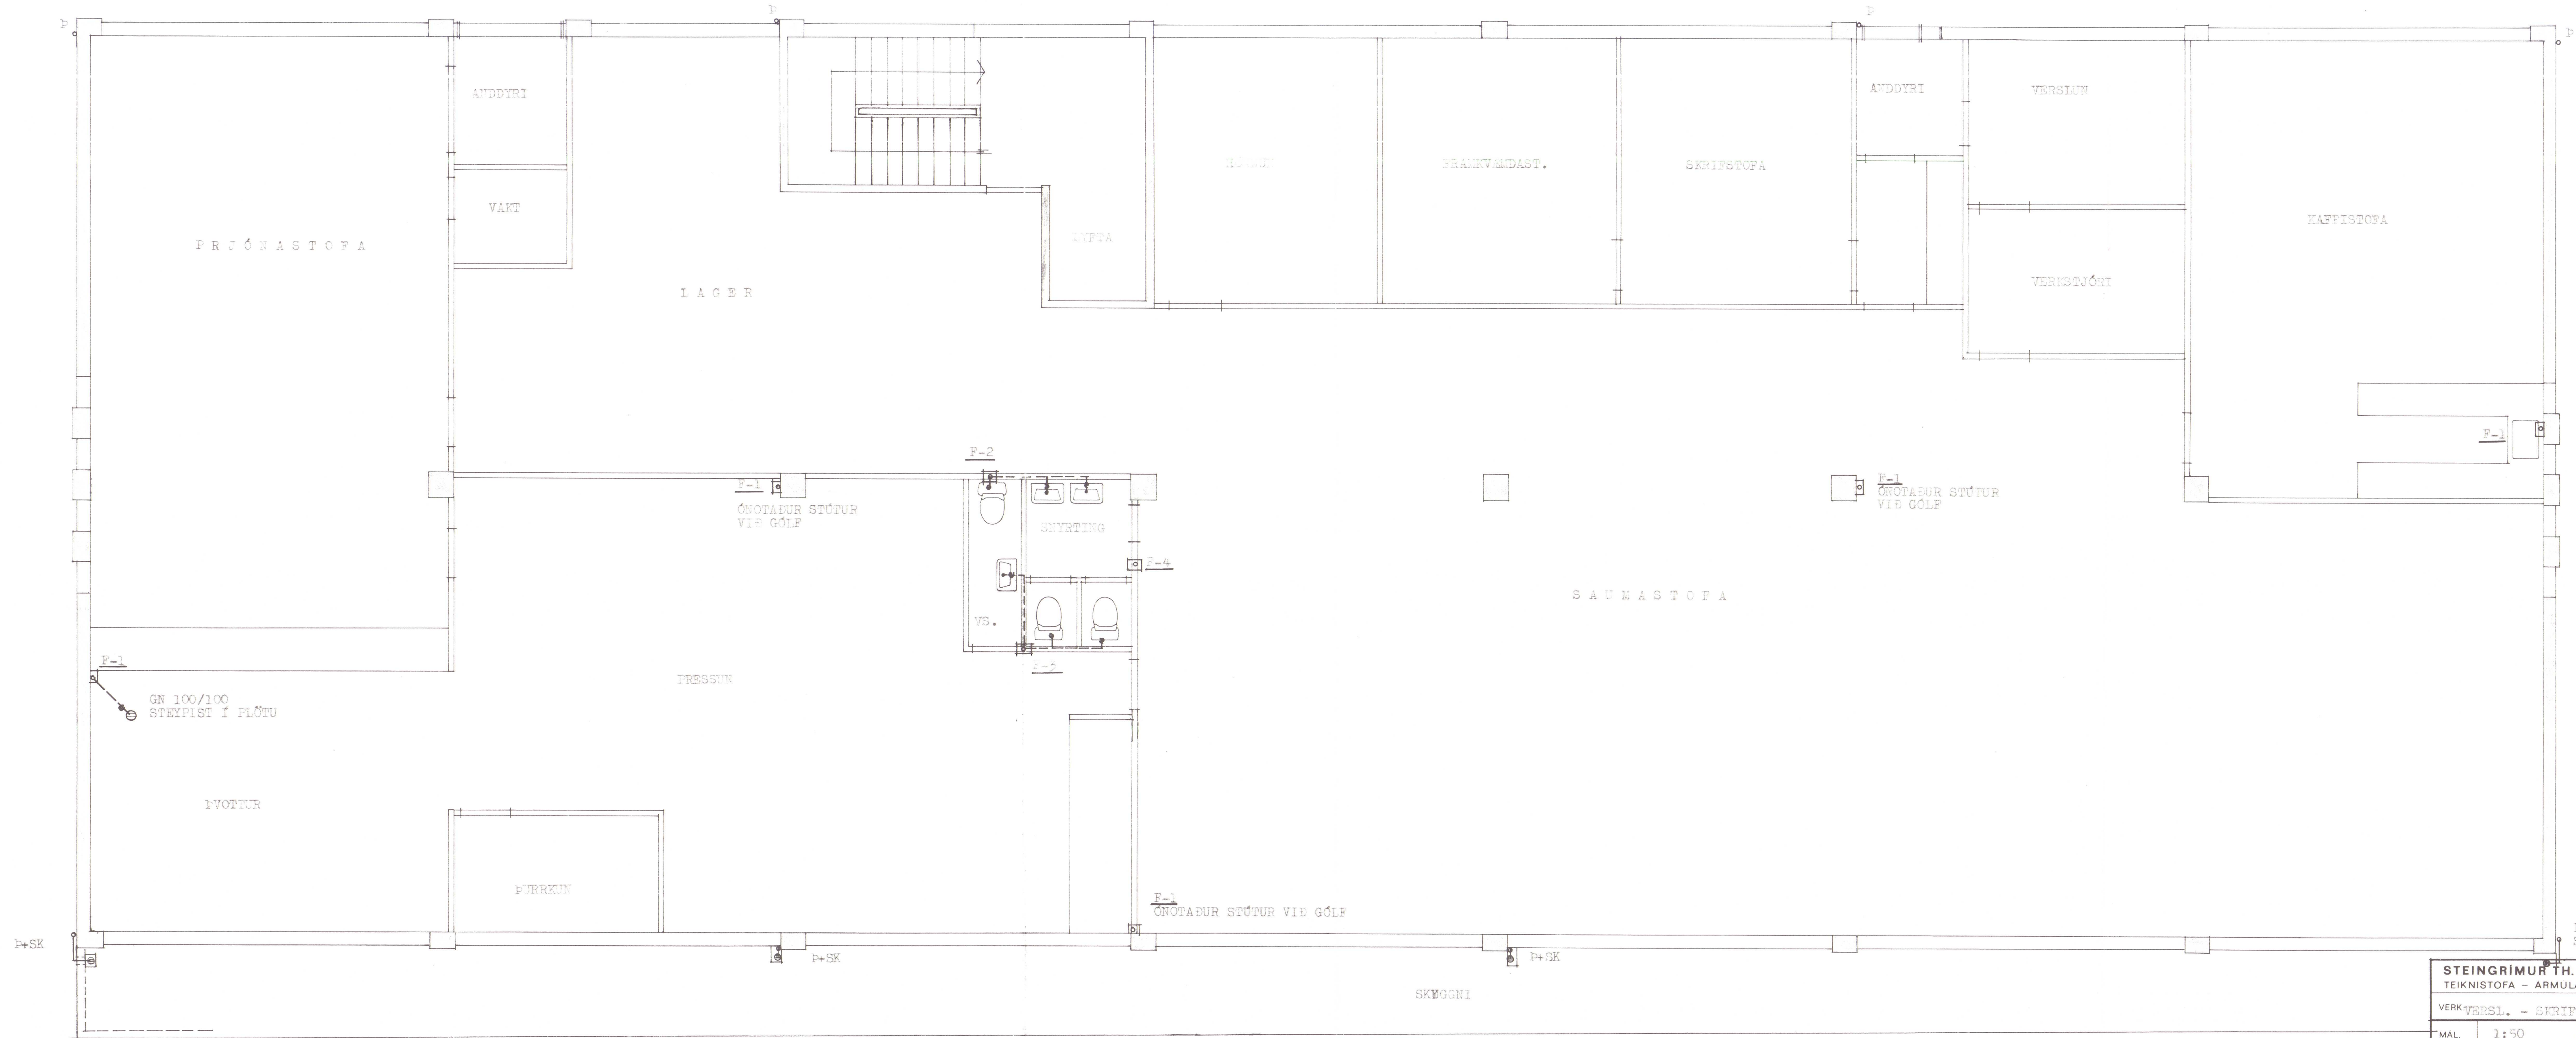


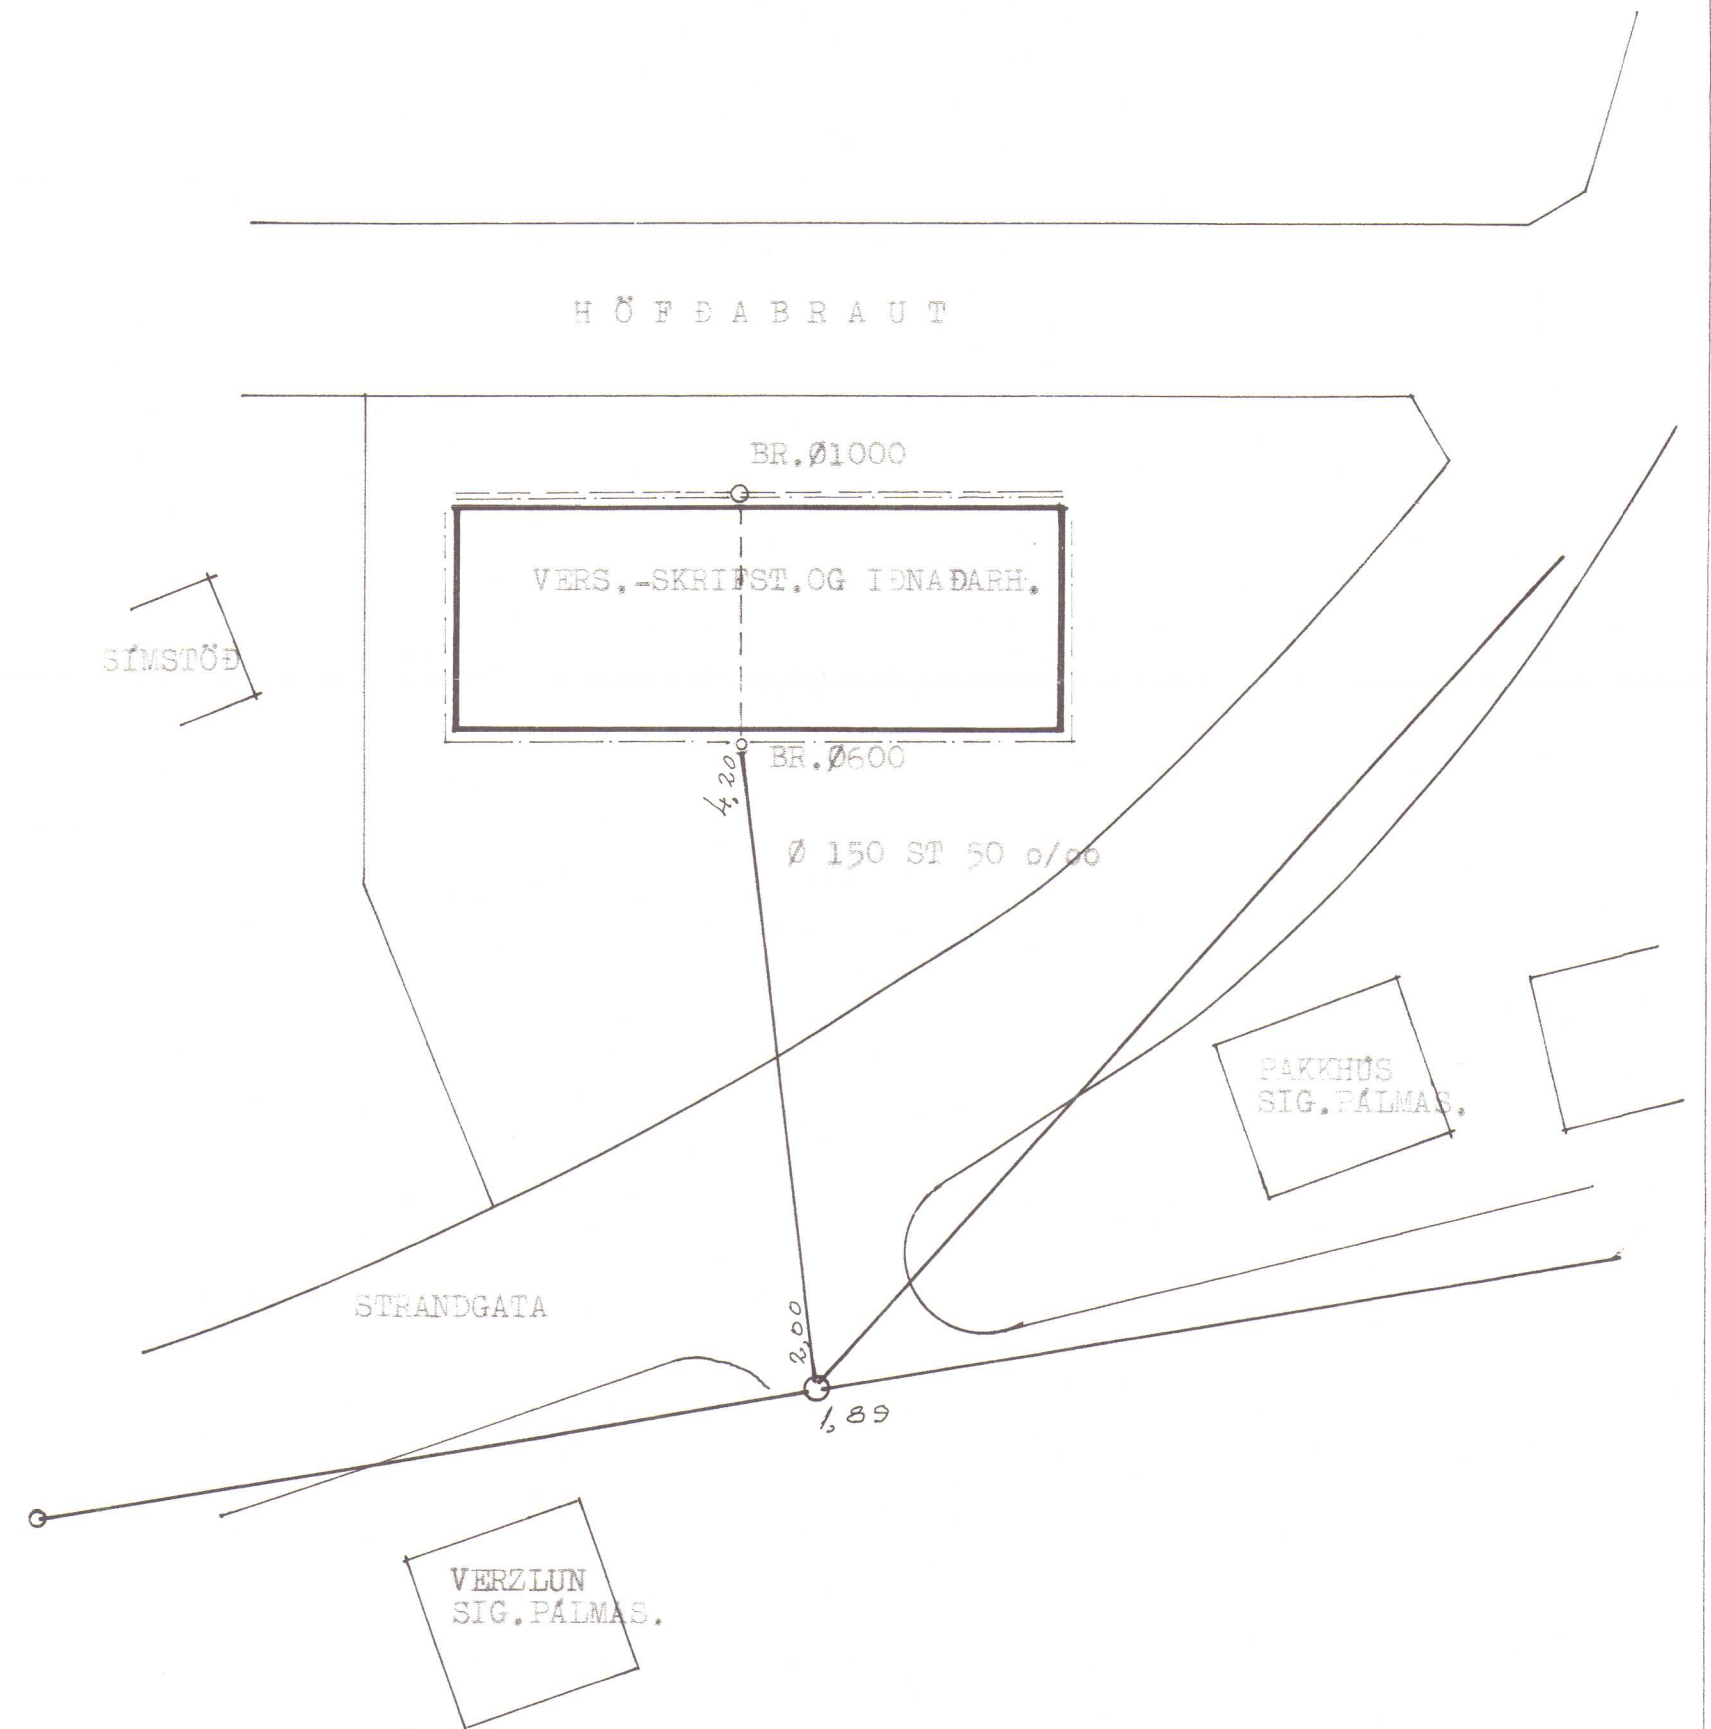


SKÝRINGAR:
SJA SKÝRINGAR Á BL. 3
FALLPIPUR Á BL. 6

STEINGRÍMUR TH. ÞORLEIFSSON, MTFI			
TEIKNISTOFA - ARMULA 5 - SÍMI 3-22-44			
VERKVERSL. - SKRIPST. HÚS V/HÖFÐABR. HVAMMSTANGA			
MÁL.	1:50	FRÆNNISLISLAGNIR GRUNNMÝND 1. HÉÐAR	
DAGS.	MÁI 1979		
BLAD	4		
BREYTT		Steingrímur Th. Þorleifsson	

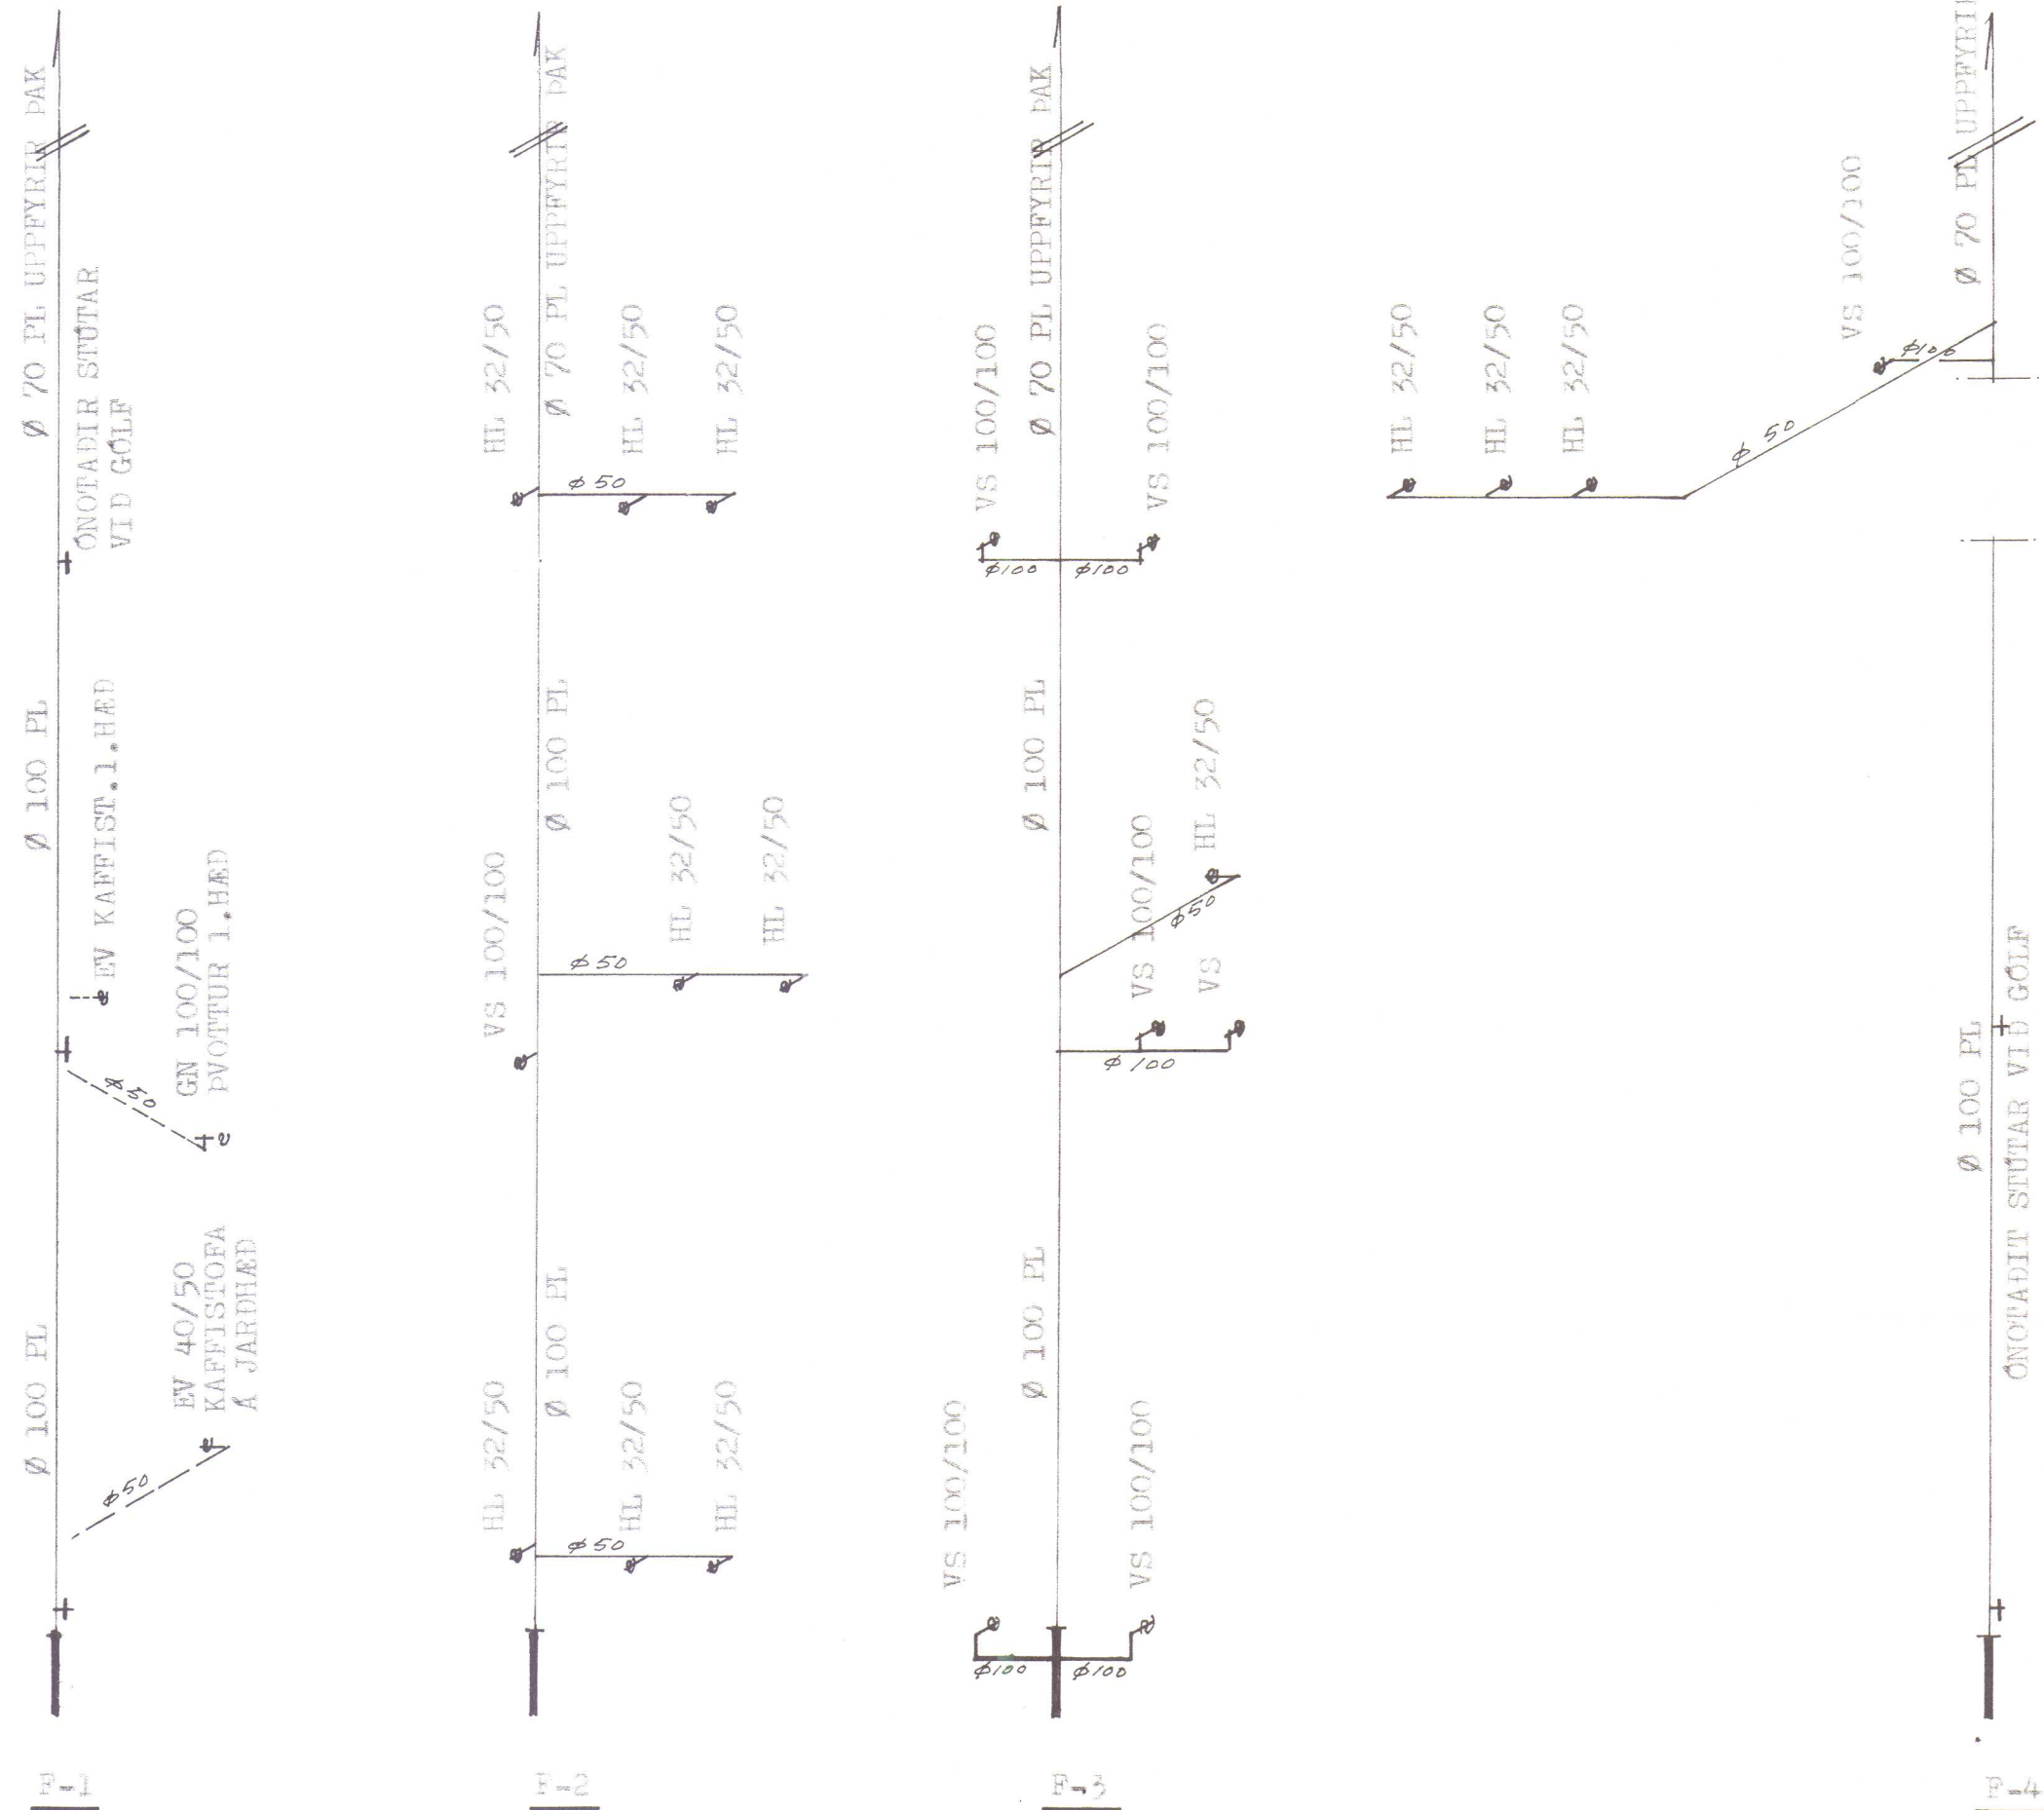

AFSTADA 1:500

STEINGRÍMUR TH. ÞORLEIFSSON, MTFI		
TEIKNISTOFA - ARMÚLA 5 - SIMI 3-22-44		
VERK: VEPST.-SKRIFST. HÚS V/HÖFÐABR. HVAMMSTANGA		
MAL.	1:50-1:500	FRÆNNISLISTAGNIR
DAGS.	MÁÍ 1979	-FALLPIPUR
BLAD	6	-AFSTADA
BREYTT		

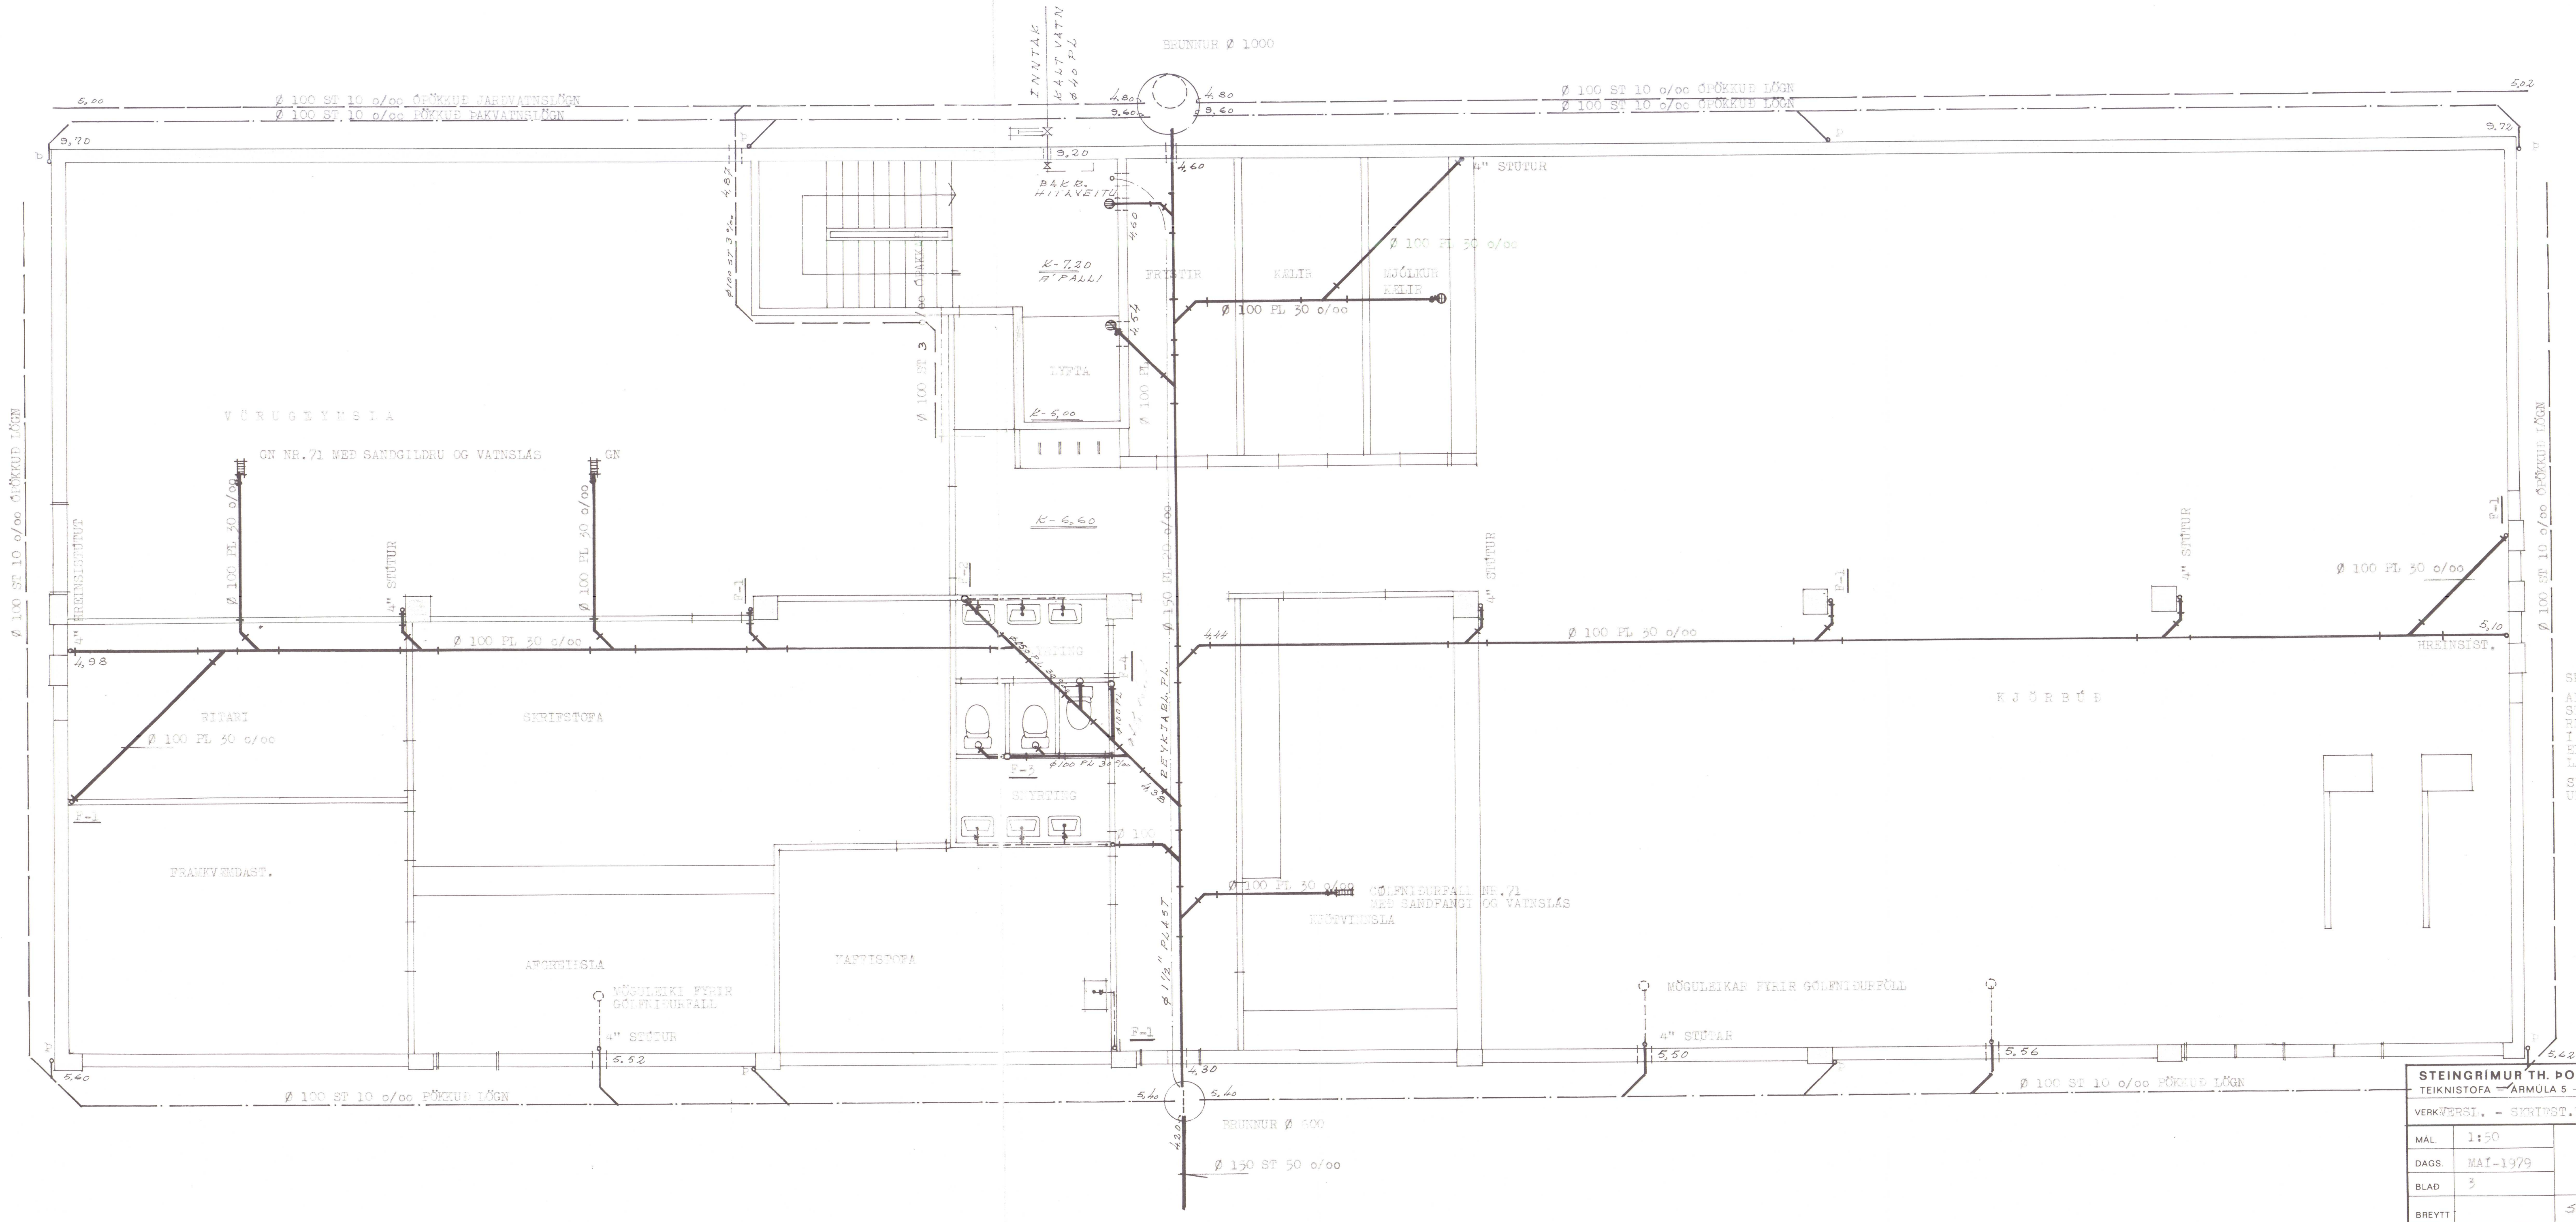

SKÝRINGAR:
ALLT EFTIR OG FRÁGANGUR
STEINLAGNA SÉ SAMKV.
FAGLUGERF EFTIR HOLRESI
I REYKJAVÍK OG BYGGINGARSAM-
EFTIR OG FRÁGANGUR EFTIR
LAGNA SÉ SAMKV. ISL. STADUR.
SETJA SKAL STOKKA 20x20 CM
UM STUTA I GEGNUM FLÓTU.

STEINGRÍMUR TH. ÞORLEIFSSON, MTFI		
TEIKNISTOFA — ARMULA 5 — SIMI 3-22-44		
VERKFERSL. — SKRIST. TÖS V/HÓPIABRANT EYVINGST.		
MAL.	1:50	FRÁFENSLISLAGNIR GRUNNVIND JARÐHÉAR
DAGS.	MÁI-1979	
BLAD	3	
BREYTT	S. Þorleifsson	