
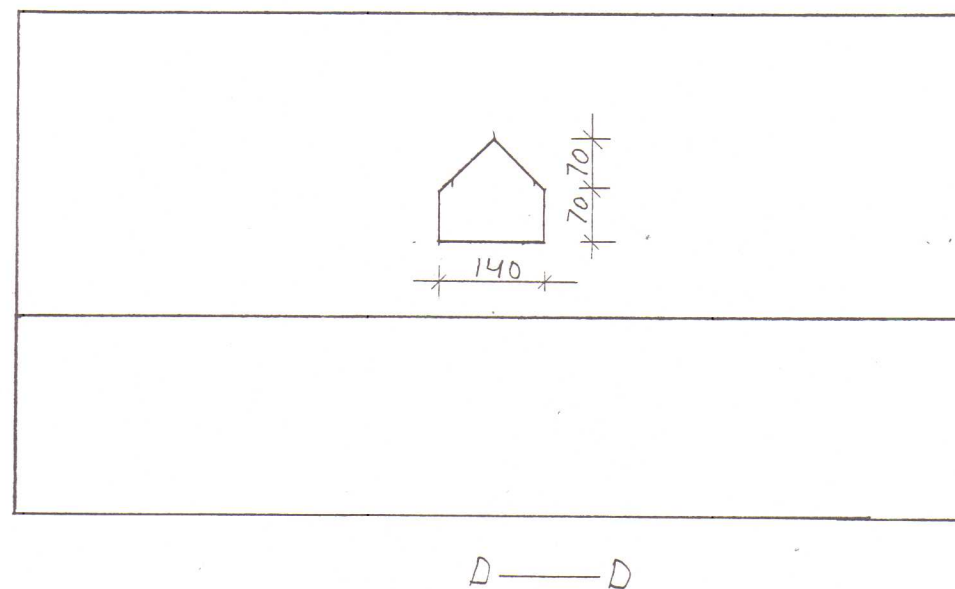
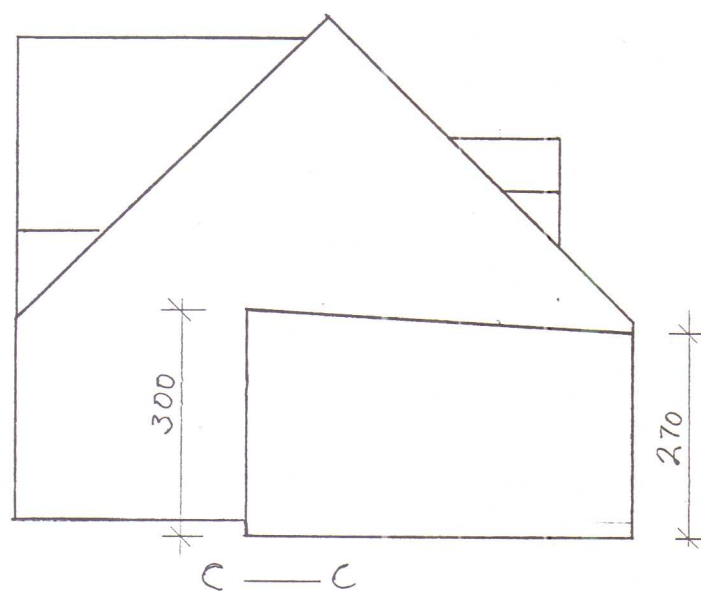
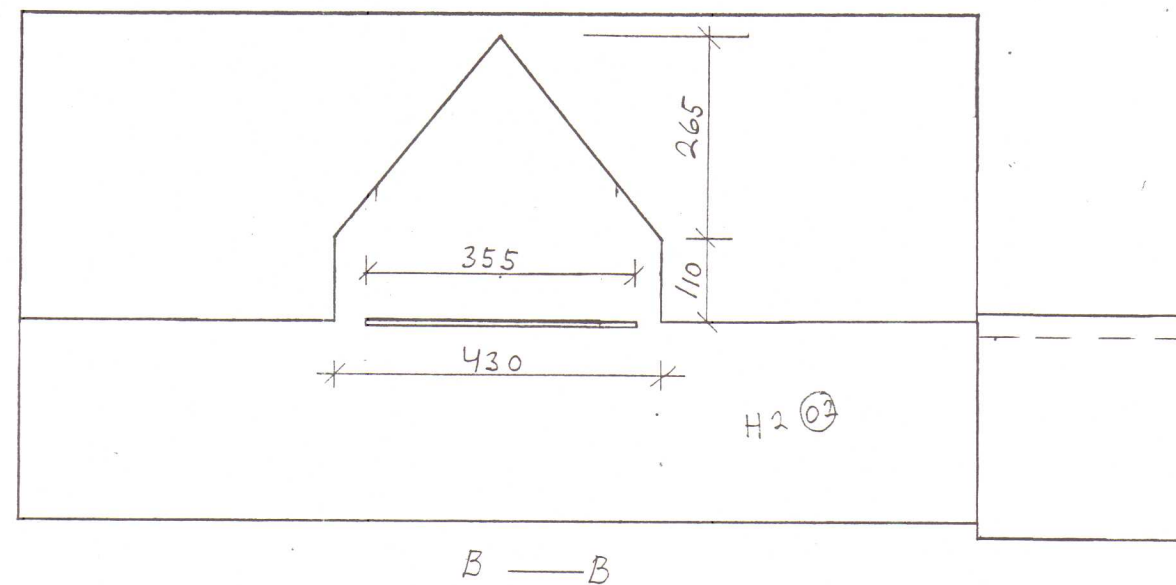


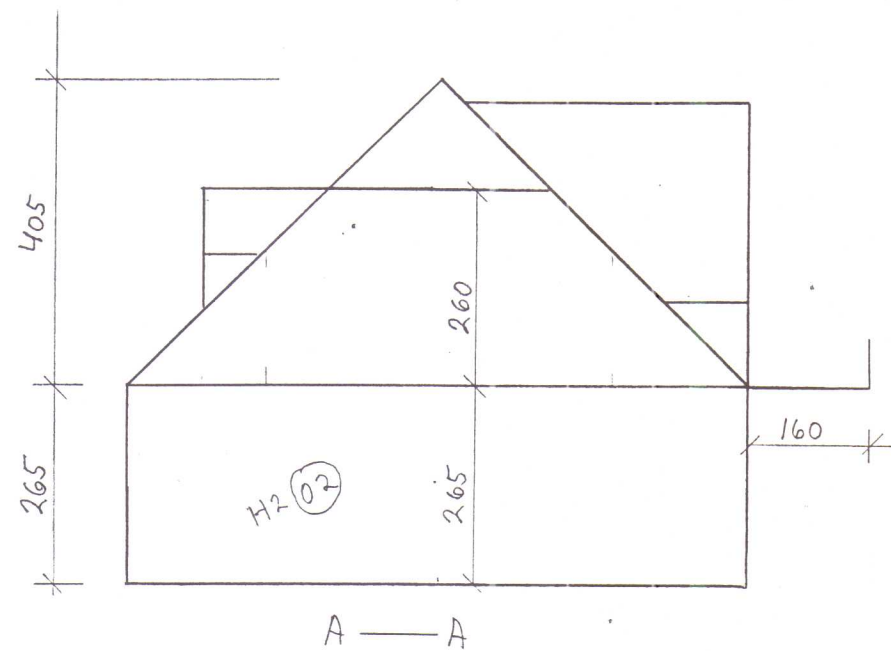

Kirkjuhvammshreppur 5505


Heiti Helguhvammur 2 Landnúmer 144472

Mkv: 1:100

Mælt. 16 / 9 1998

Teikn. 19 / 9 1998

Undirskrift Vio/G

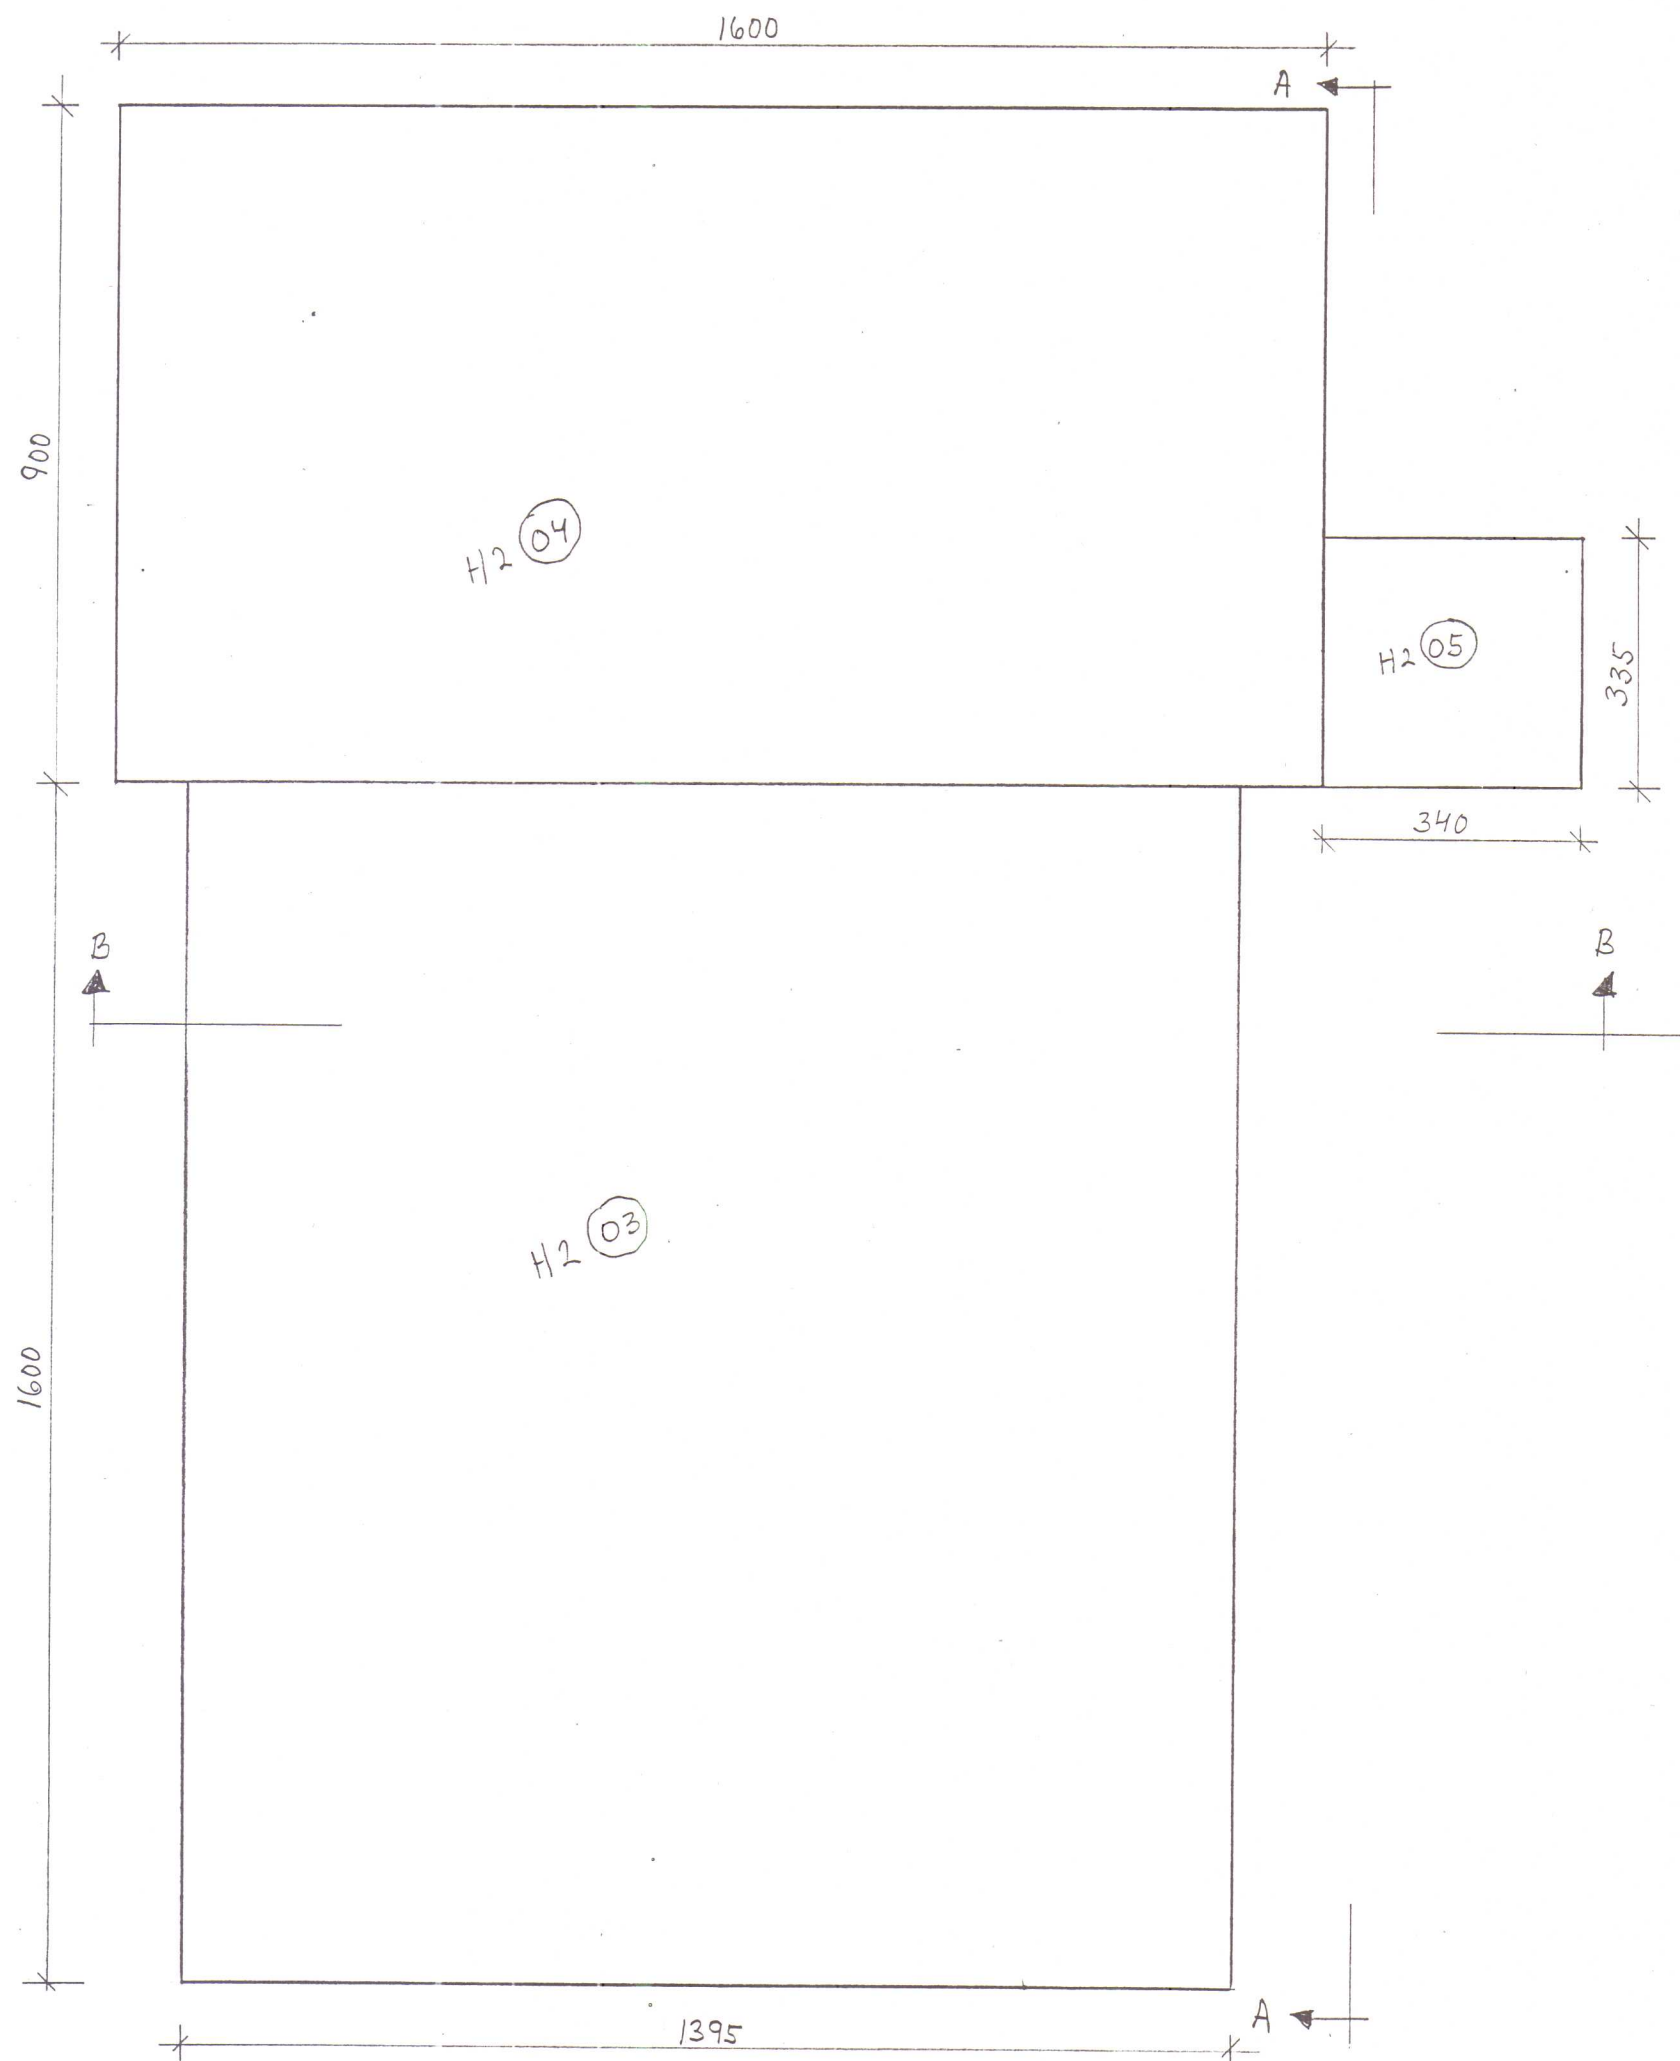

Kirkjuhvammshreppur 5505

Heiti Helguhvammur 2 Landnúmer 144472


Mkv: 1:100

Mælt. 16 / 9 1998


Teikn. 19 / 9 1998

Undirskrift Vigfus

Srunnplata 1:50

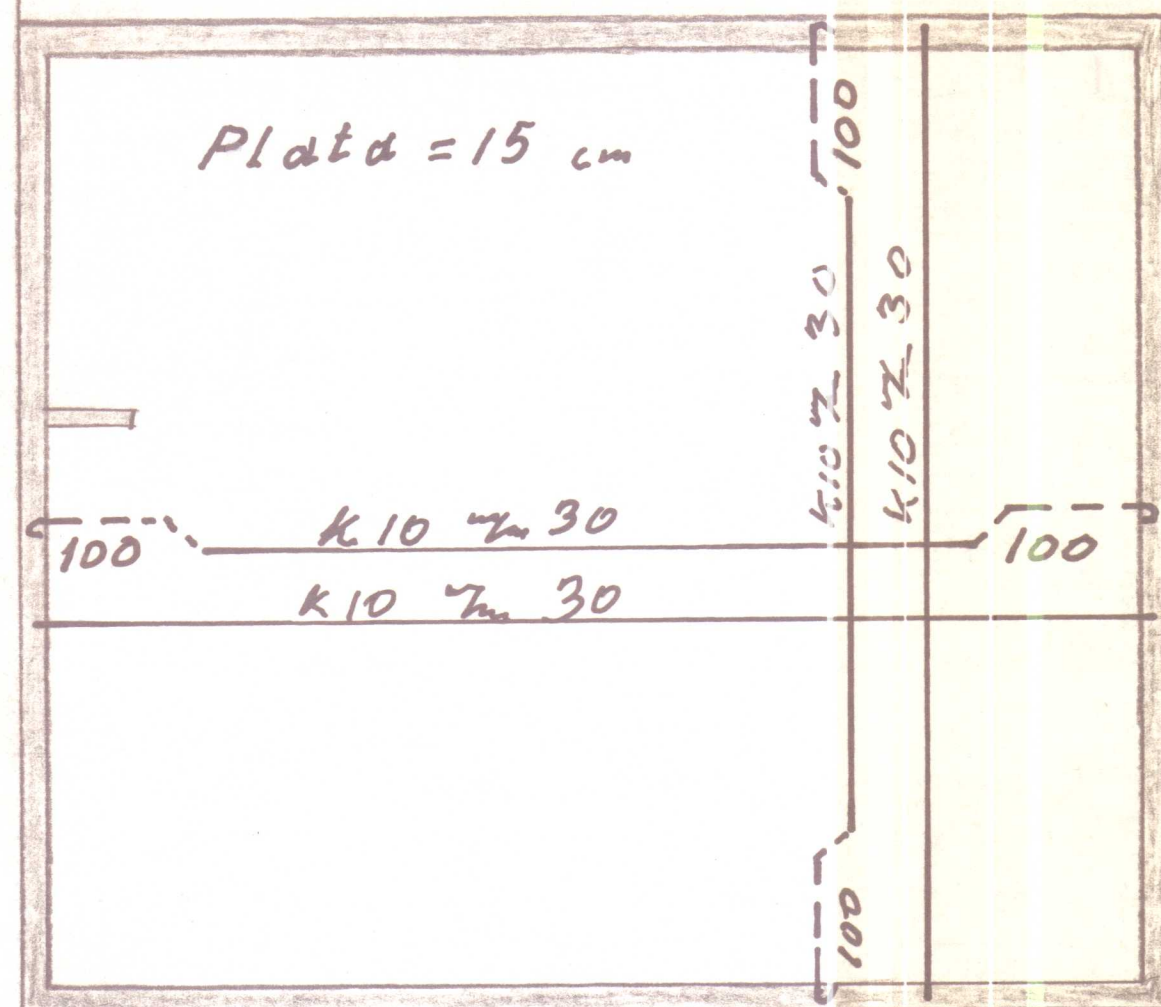


Þakplata 1:50

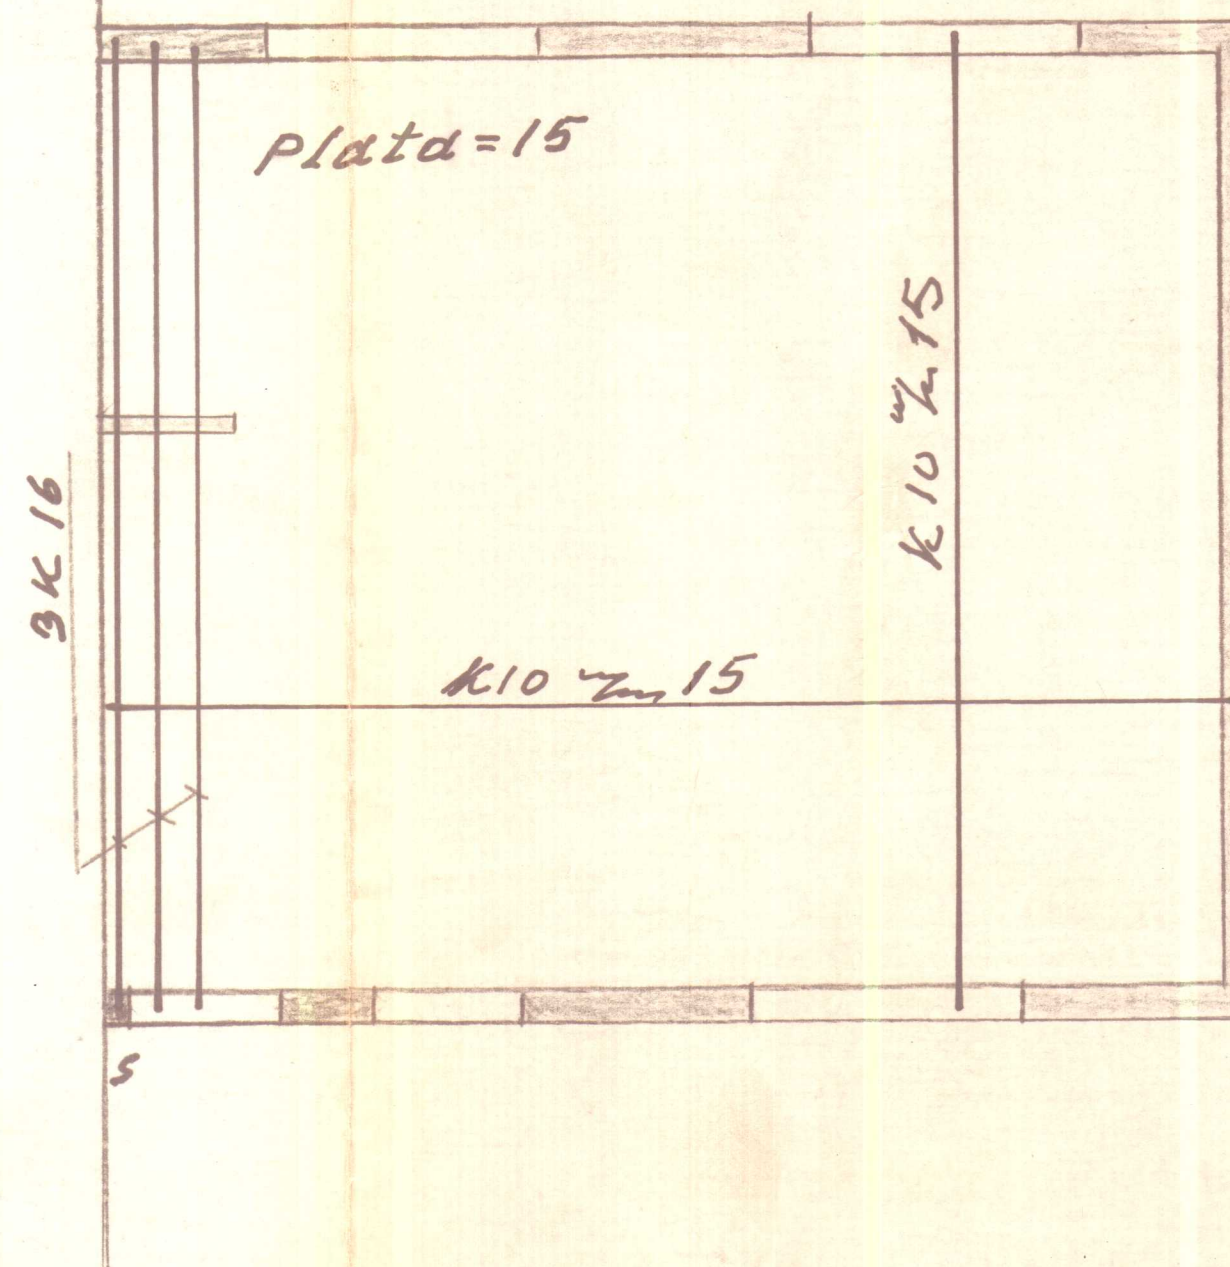


Helguhvammur V-Hún.
staekkun á íbúðahúsi

Sníð í vegg 1:20


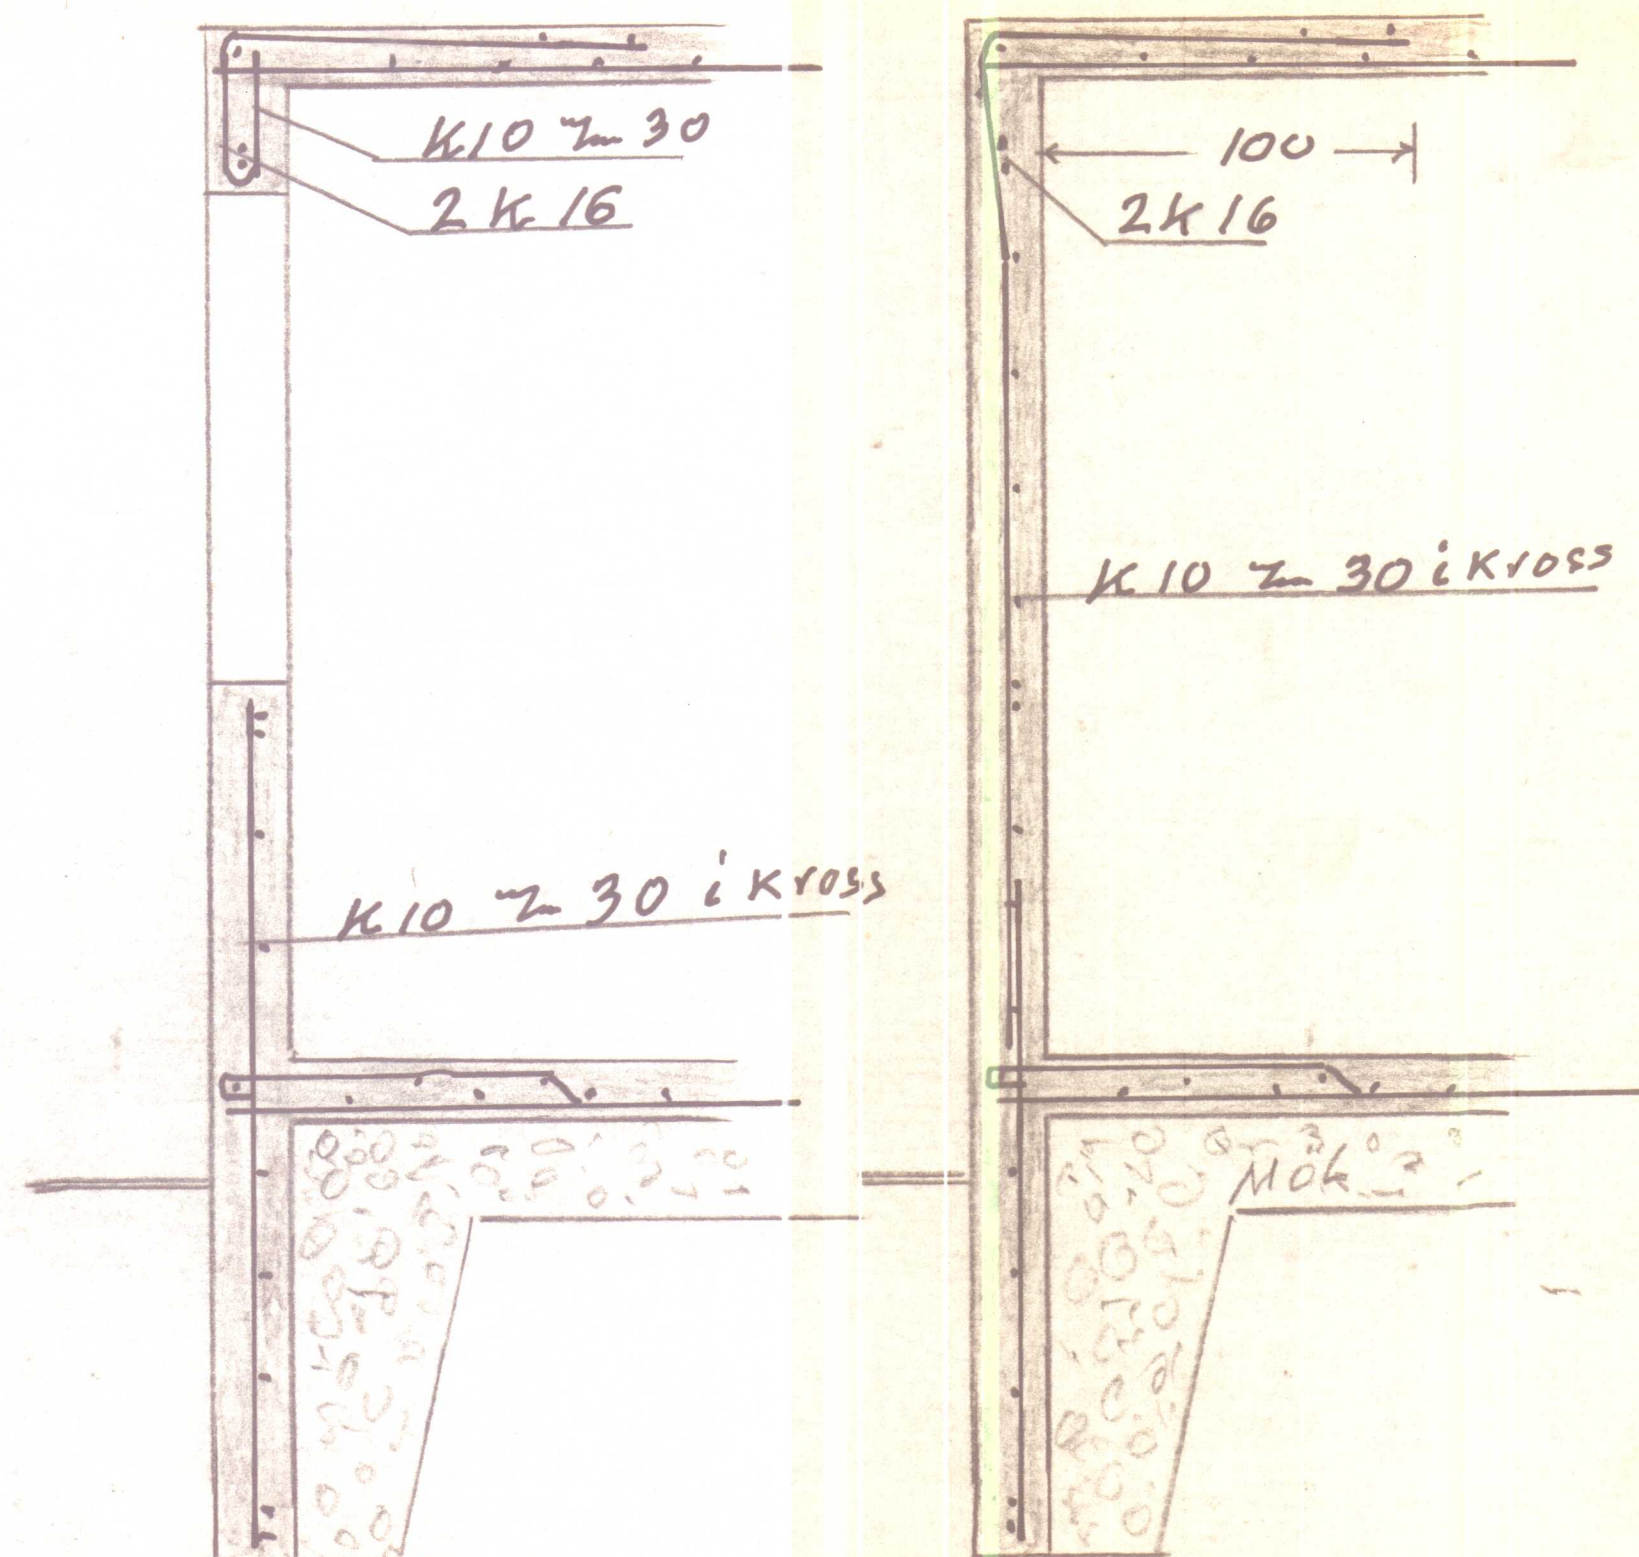


Sluggasúla 1:20

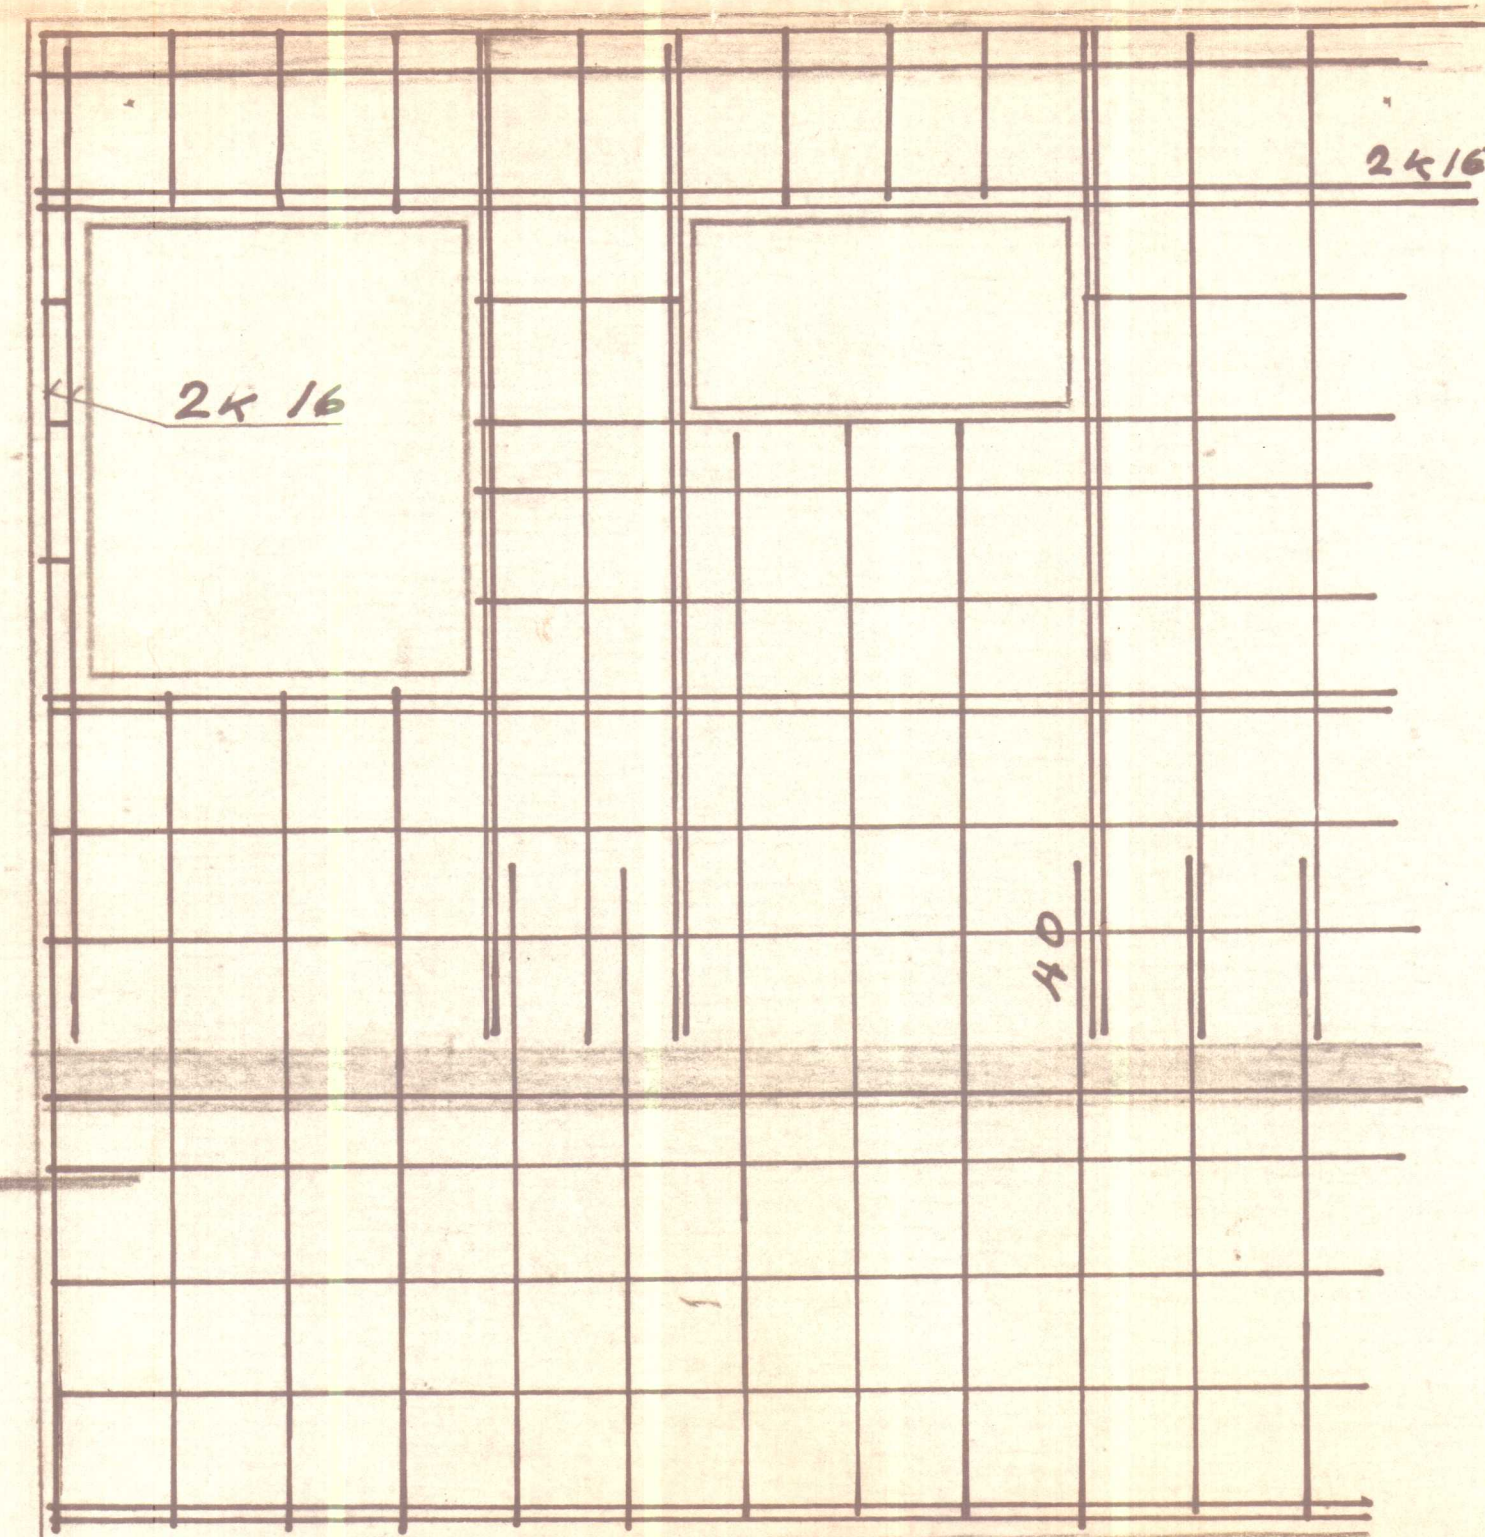

1976

Matteim

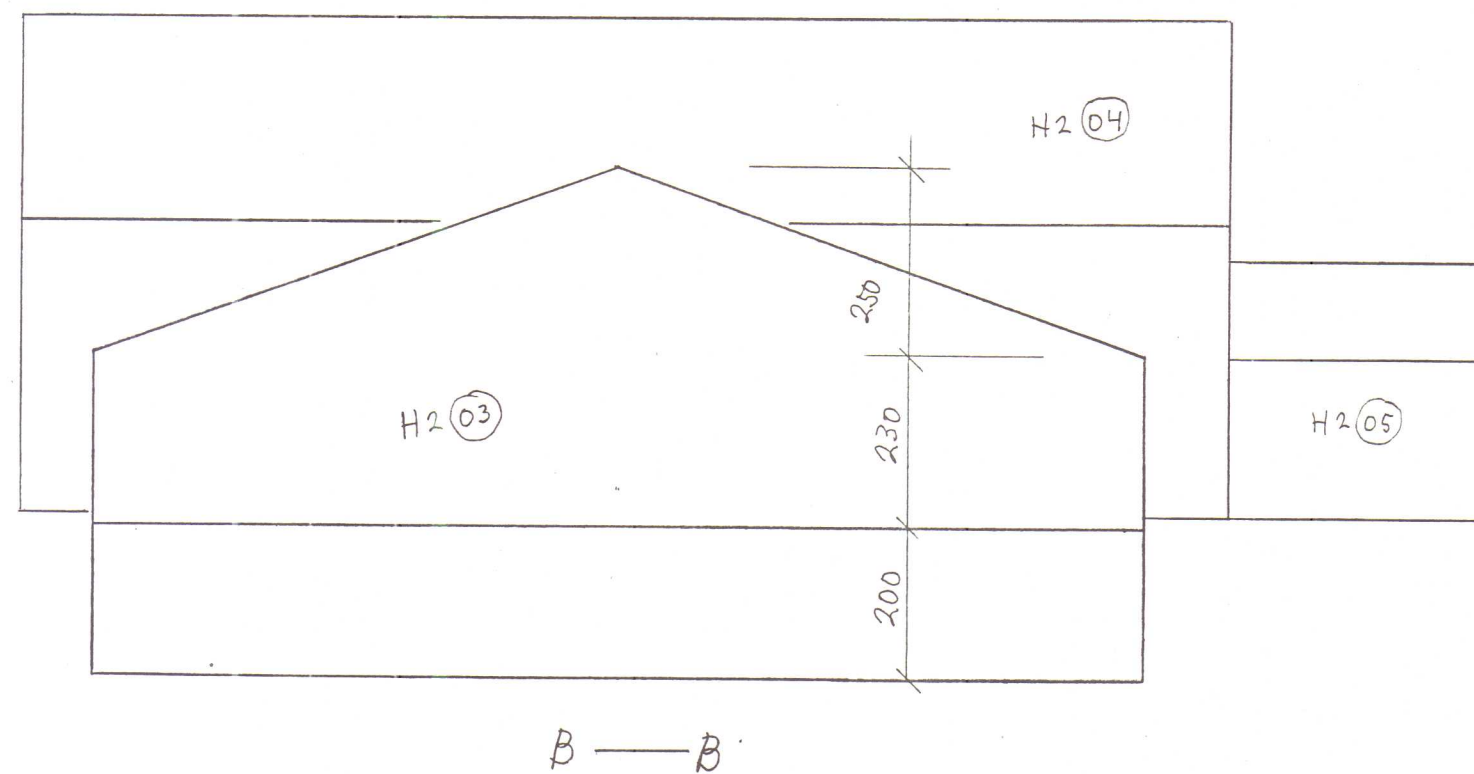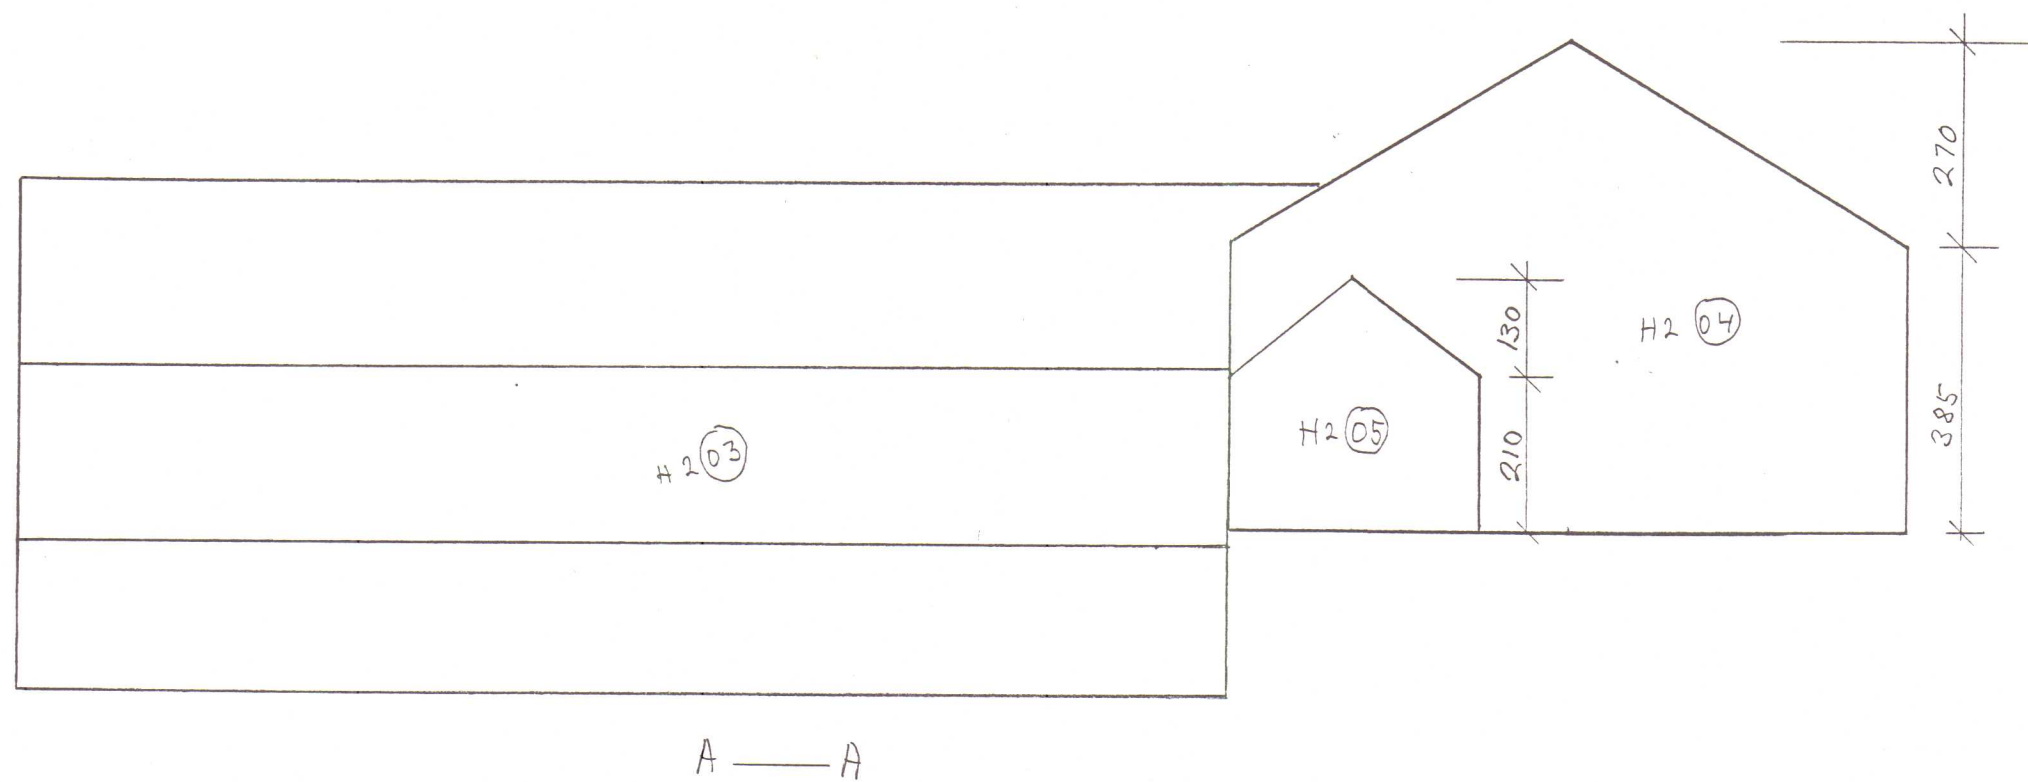

Kirkjuhvammshreppur 5505

Heiti Helgufvammur 2 Landnúmer 144472

Mkv: 1:100

Mælt. 16 / 9 1998

Teikn. 19 / 9 1998

Undirskrift Vígl G