

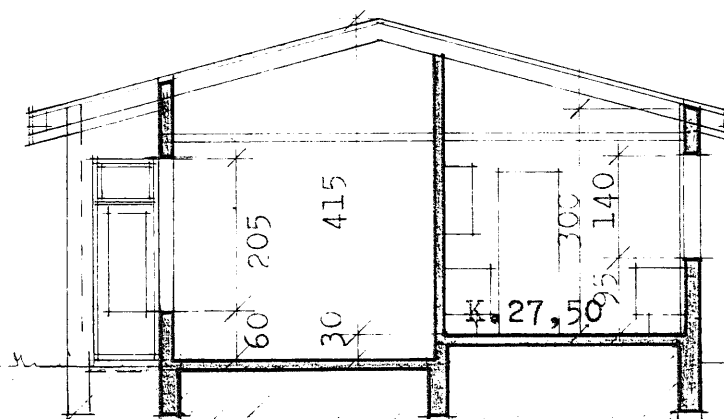


Hjallavegur nr.2 Hvammstanga m.1:100


2030

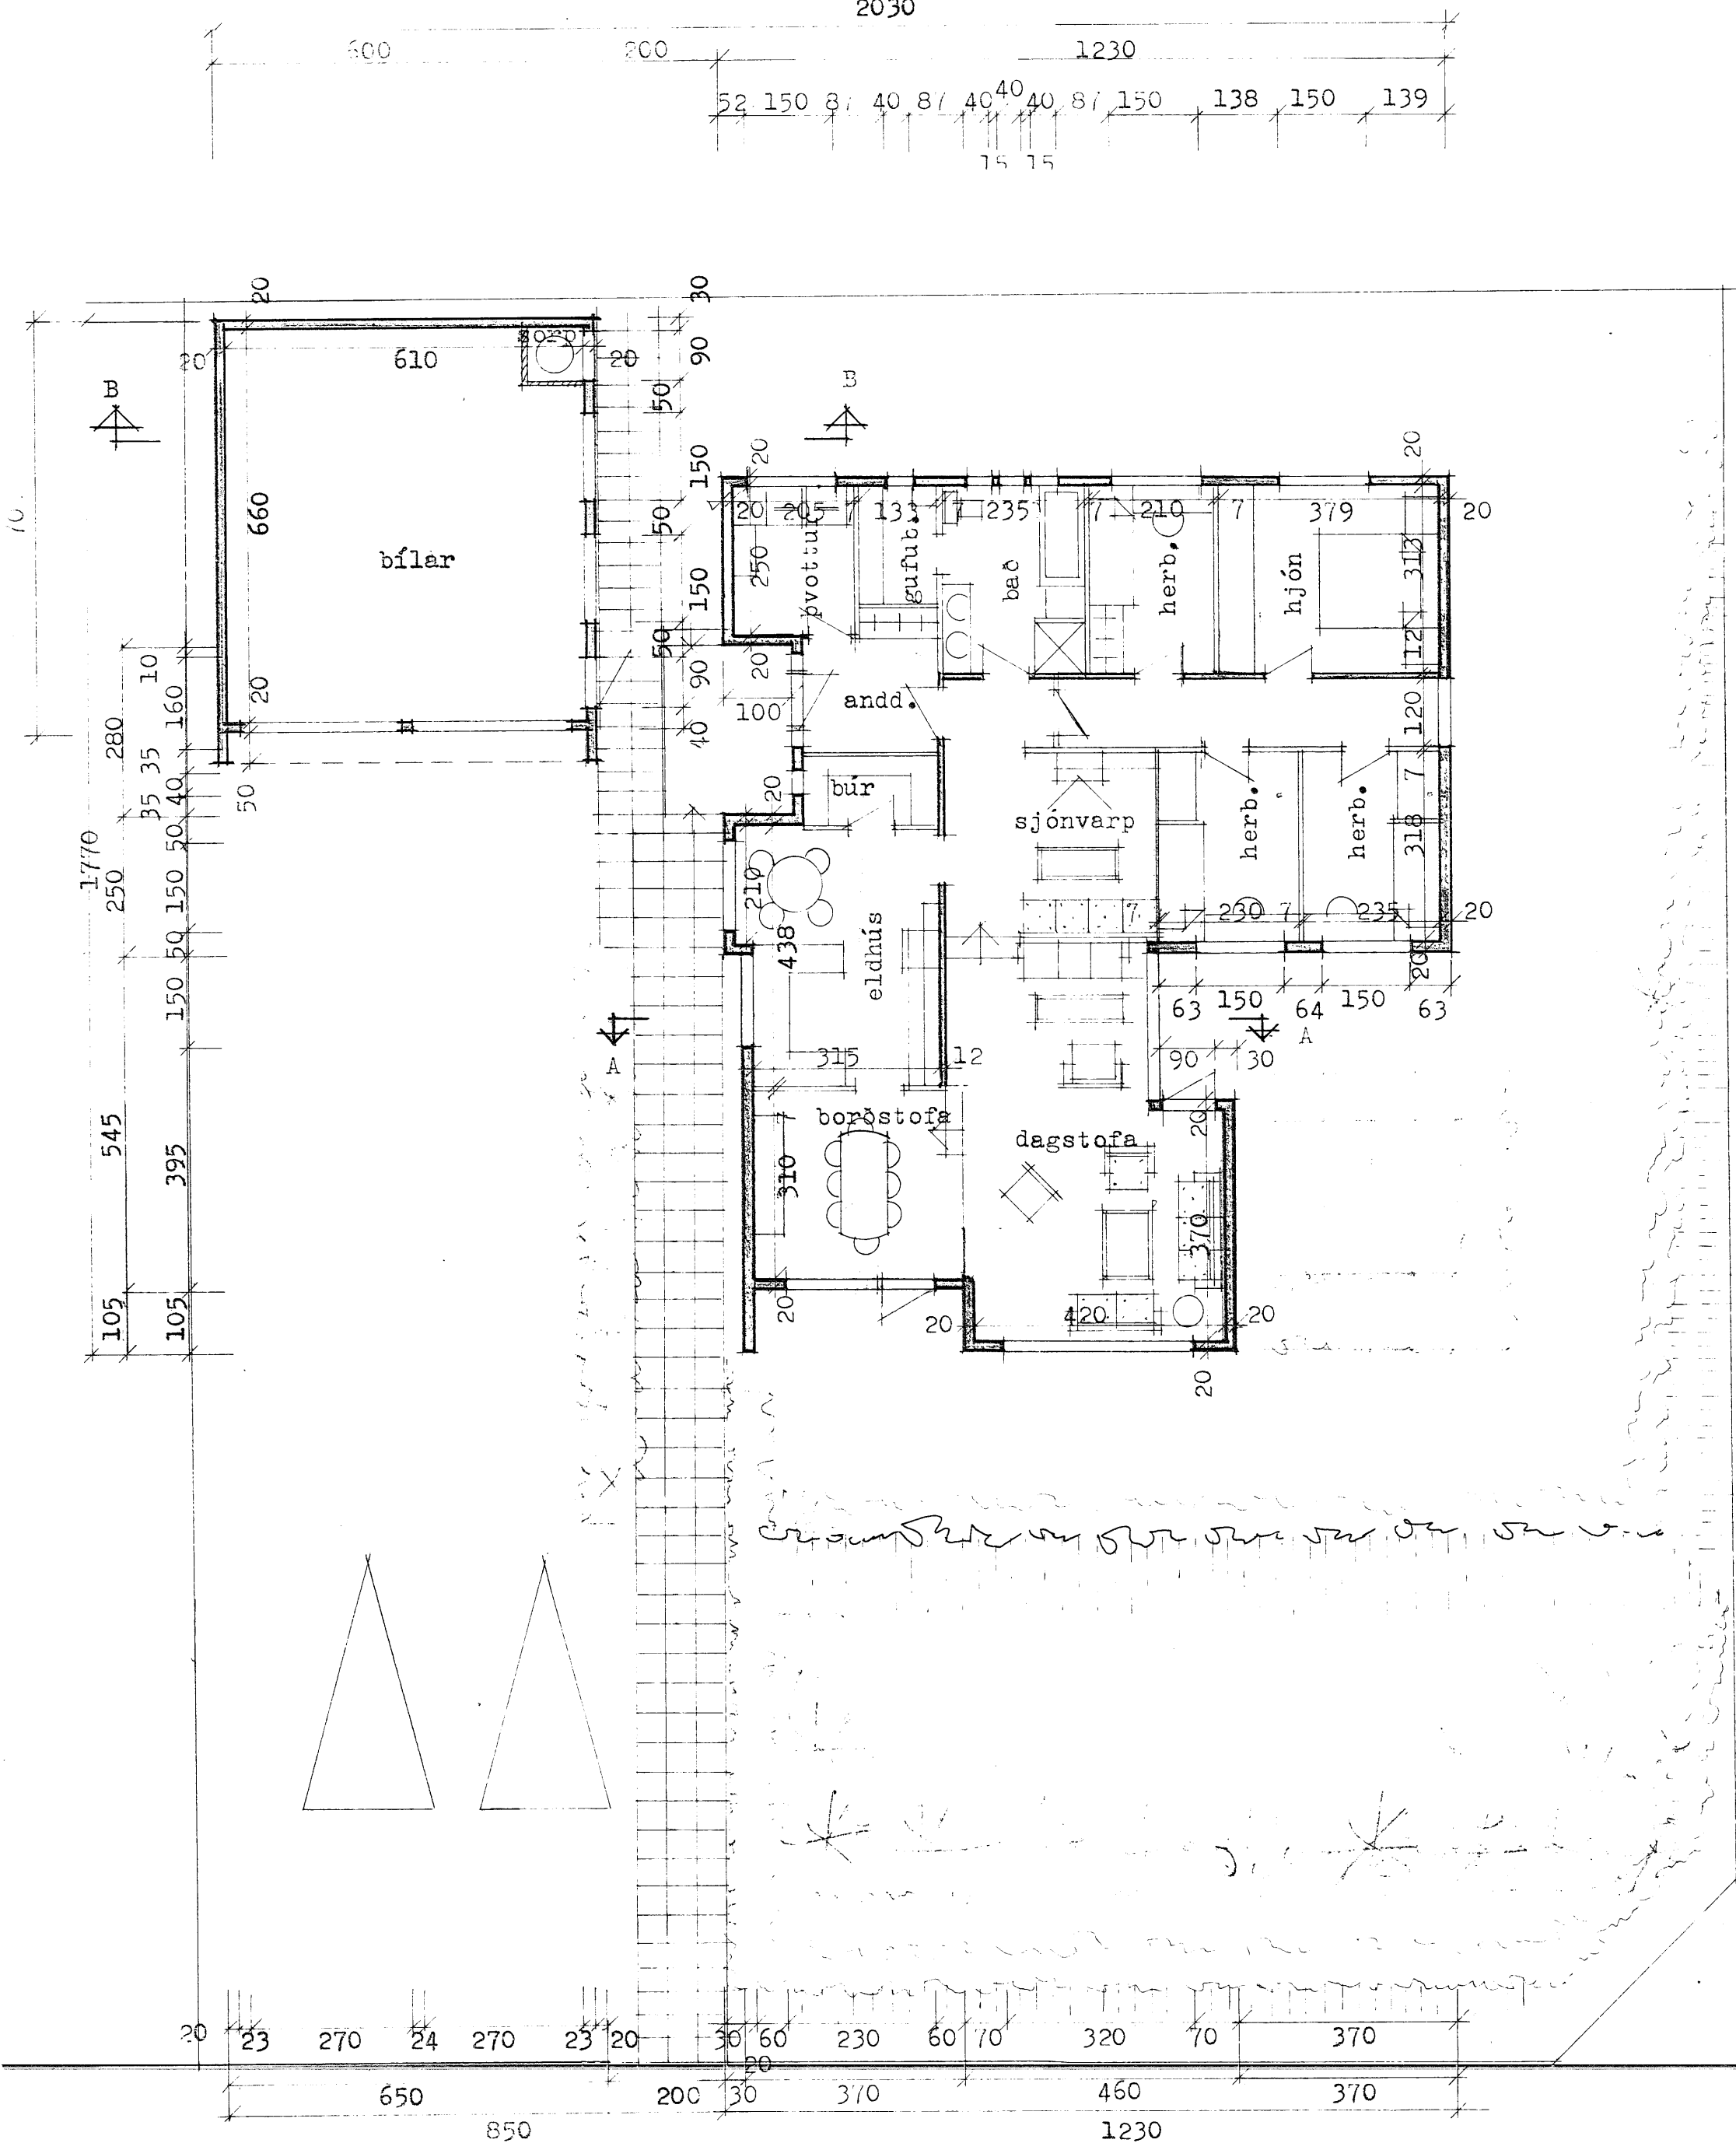

Skurður A-A

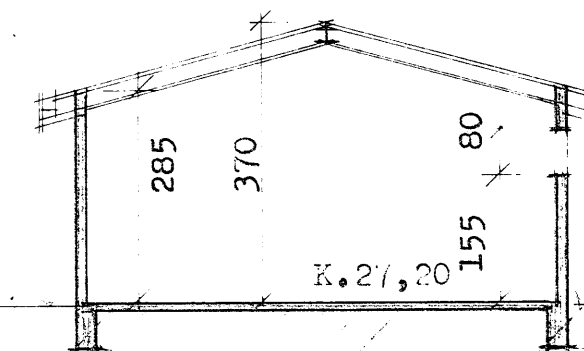

Skurður B-B

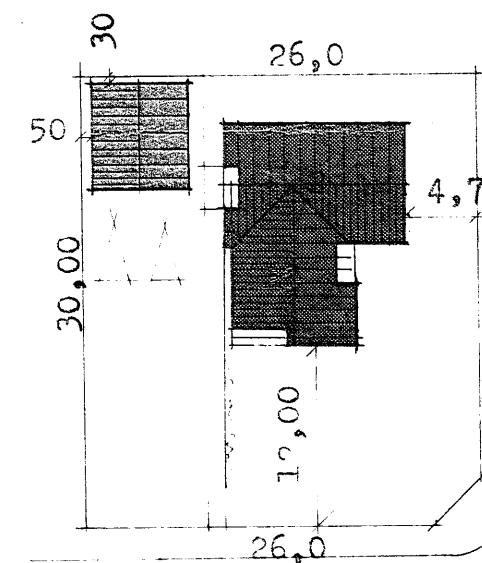

Hjallavegur

Afstöðumynd m.1:500

Flatarmál húss 144,69 m.²

Flatarm.bílsk. 45,5 m.²

ES TEIHNISTOFAN BORGARTÚNI 20 RÚN 5.33930
EDVARR GUÐMUNDSSON SIGURDUR KJARTANSSON

DAGS. apríl 1982

BREYTT.

Guðrún Guðmundsson
Sigrún Jónsson