


Samþykkt 29/80

FL. VEIÐARSTJÓRI HVAMMSTANGAHEPPS

Ólafur Jakobsson

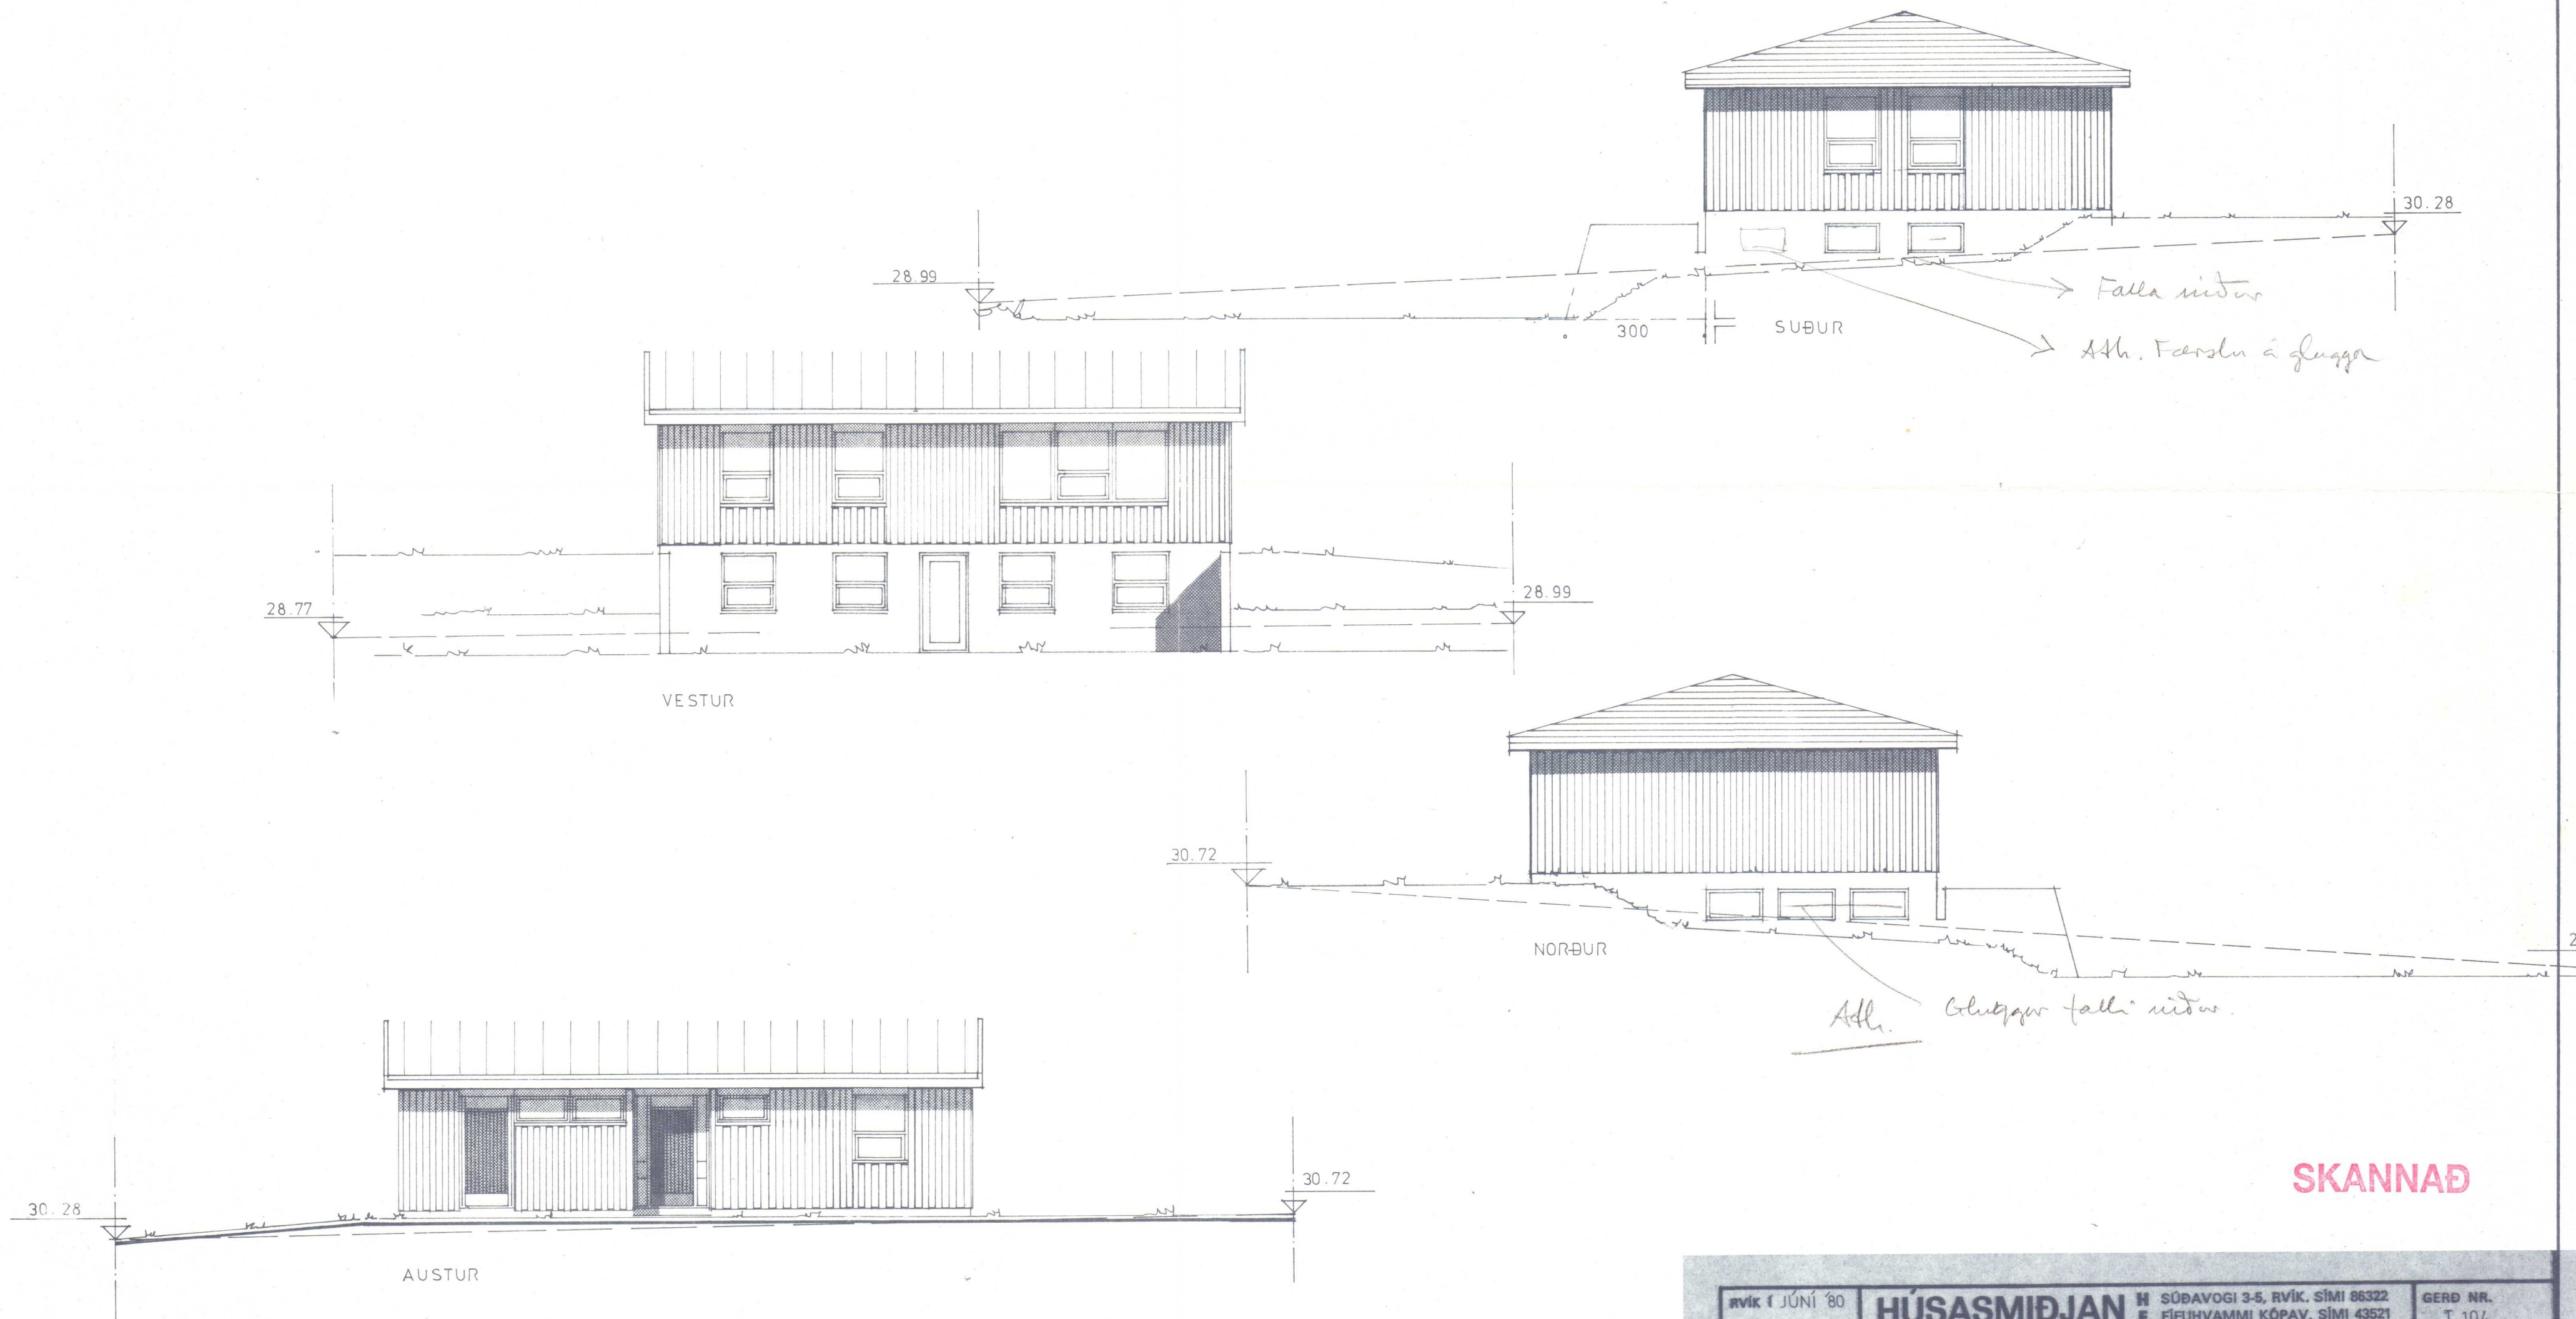

SKANNAD

RVÍK 1 JÚNÍ '80	HÚSASMÍÐJAN H SÚÐAVOGI 3-5, RVÍK, SÍMI 86322 F FÍFUHVAMMI KÓPAV, SÍMI 43521	GERÐ NR. T 104
REIKN. TEIKN. SS SGS YFIRF.	HLÍÐARVEGUR 19 HVAMMSTANGA	VERK NR. T 553
MÆLIKV. 1: 100	ÚTLIT	TEIKN NR. 2