


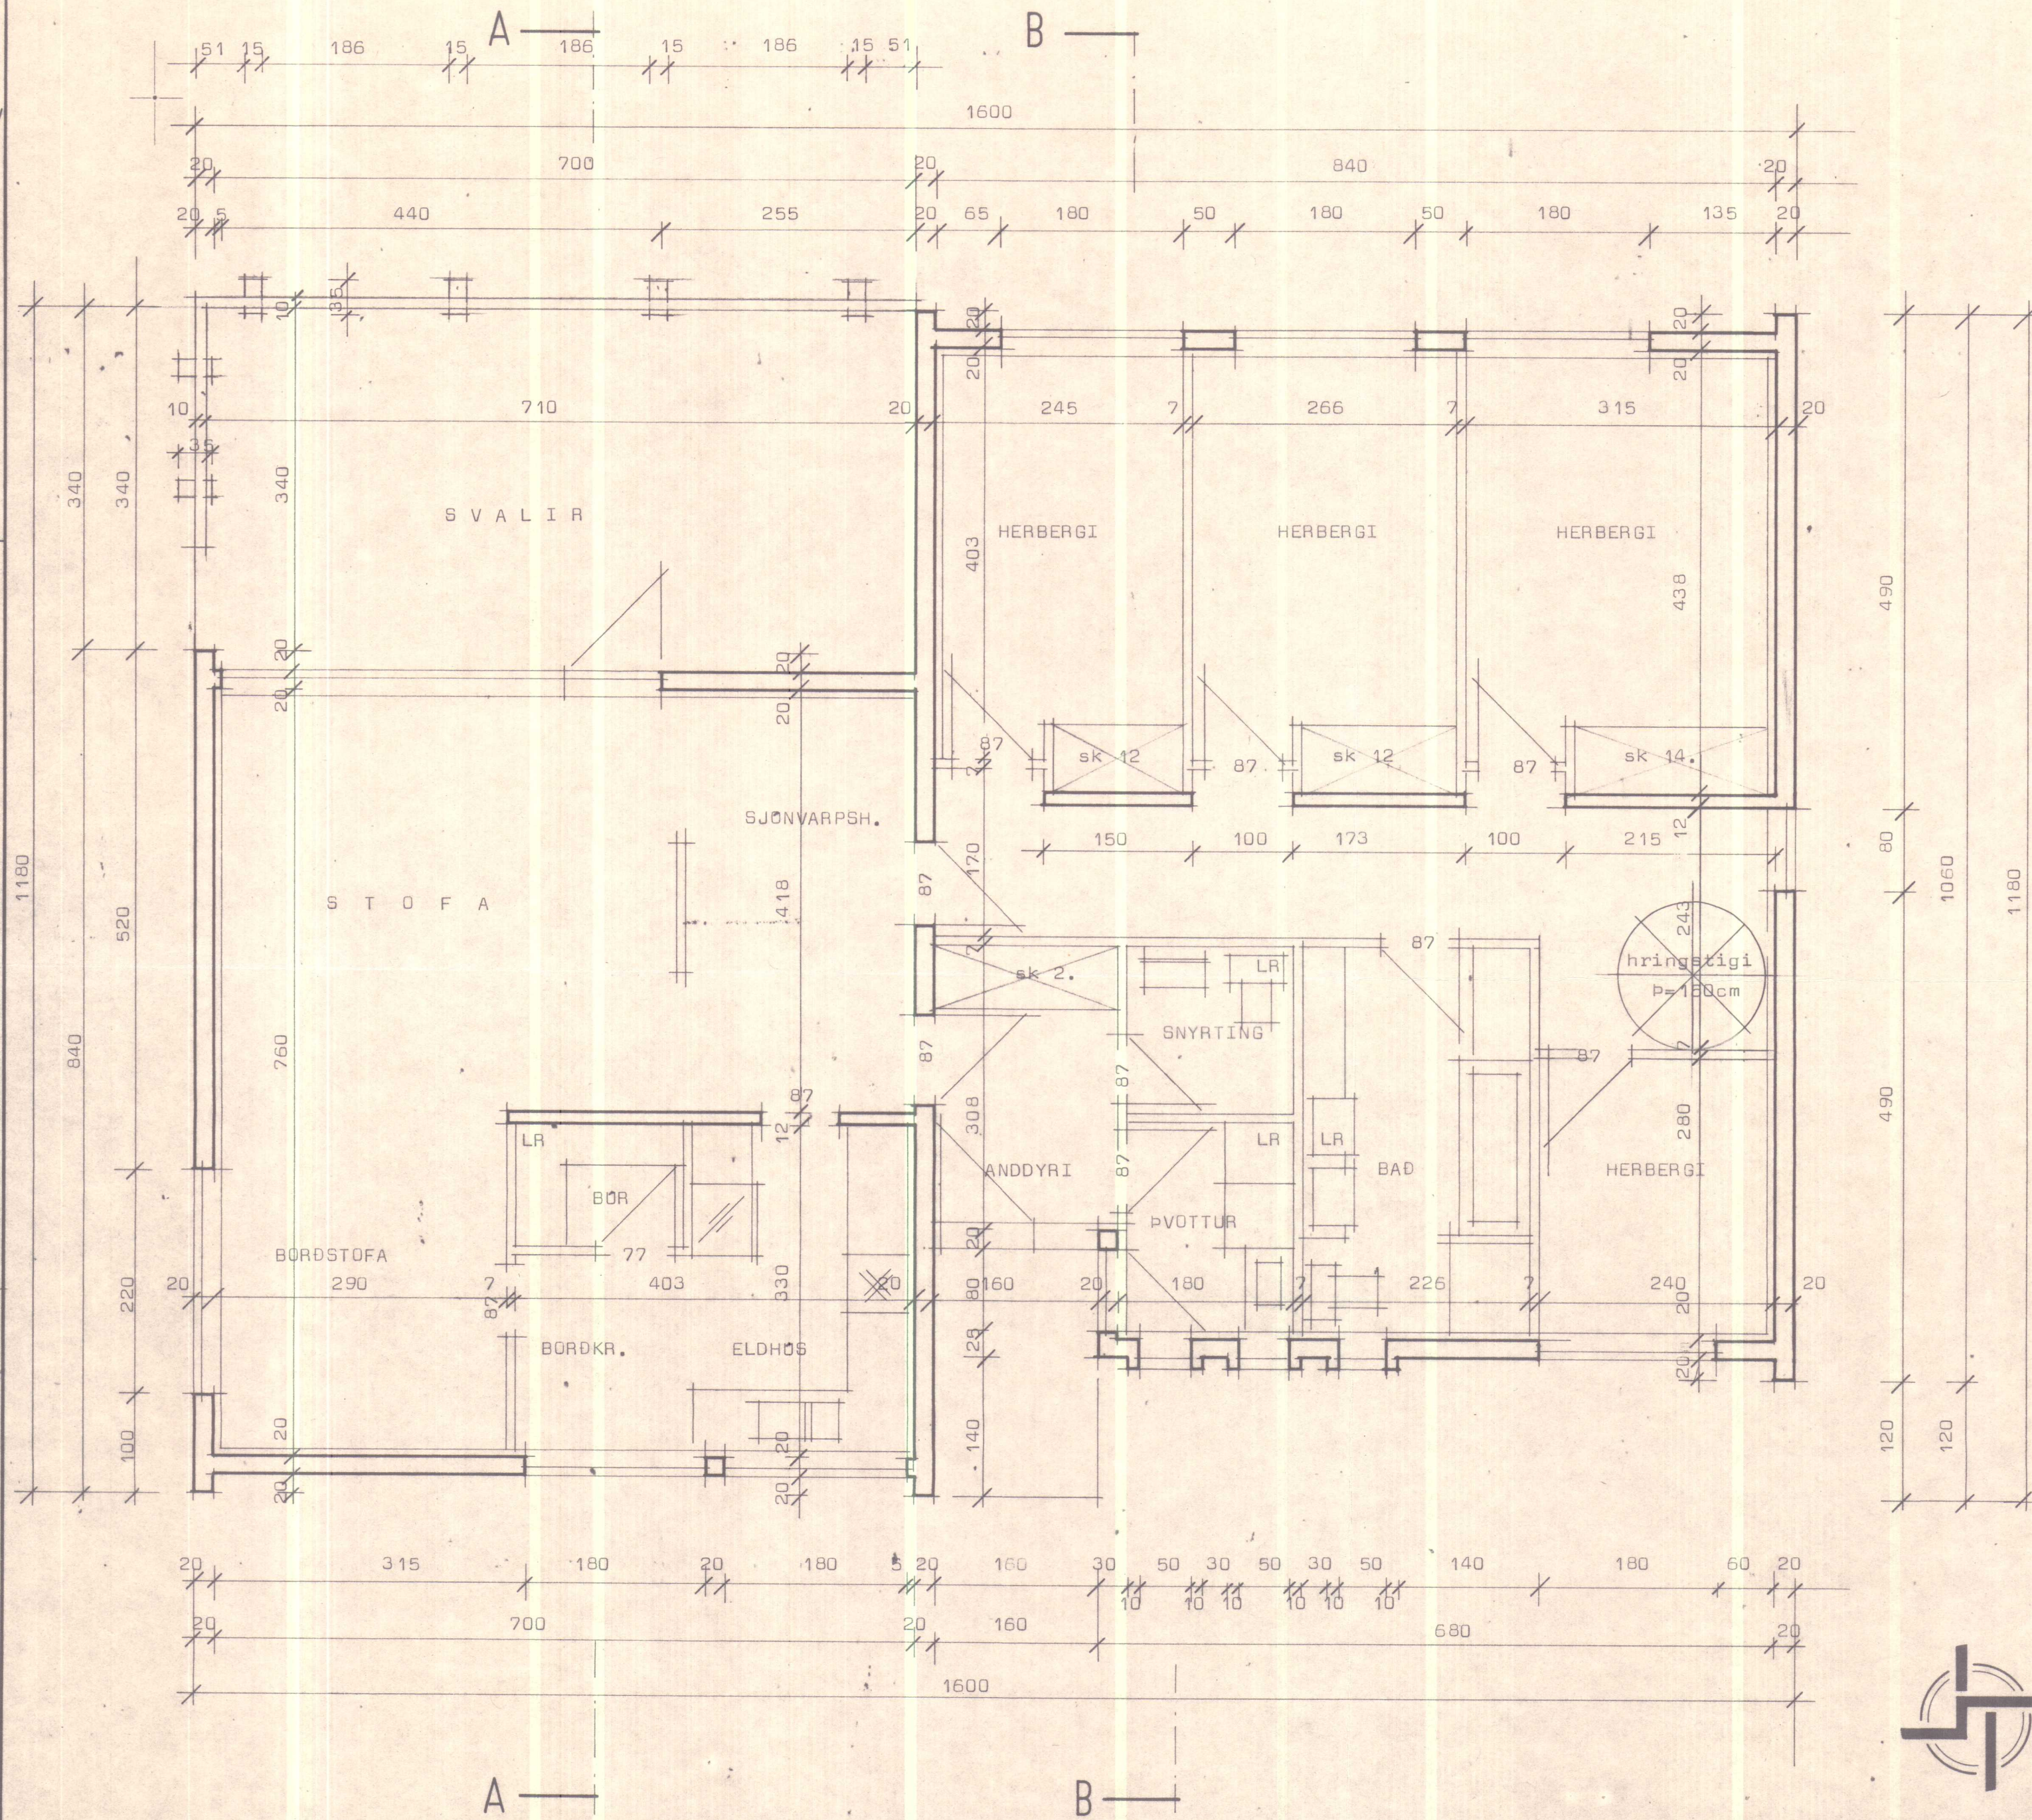

LR merkir loftrás upp úr þaki 10x10cm.



**STADALHÚS** S F

TEIKNISTOFA Síðumúla 31

SÍMI 83141

|                              |         |      |         |
|------------------------------|---------|------|---------|
| VERKEFNI                     | DAGS.   | 1979 | VERK NR |
| Grunnmynd                    | MKV.    | 1:50 | S 49    |
| Hliðarvegur .... Hvammstanga | BR.     |      |         |
|                              | BLAD NR | 1.02 |         |

SIGURDUR GUDMUNDSSON SIGURDUR P. KRISTJÁNSSON FTFÍ