
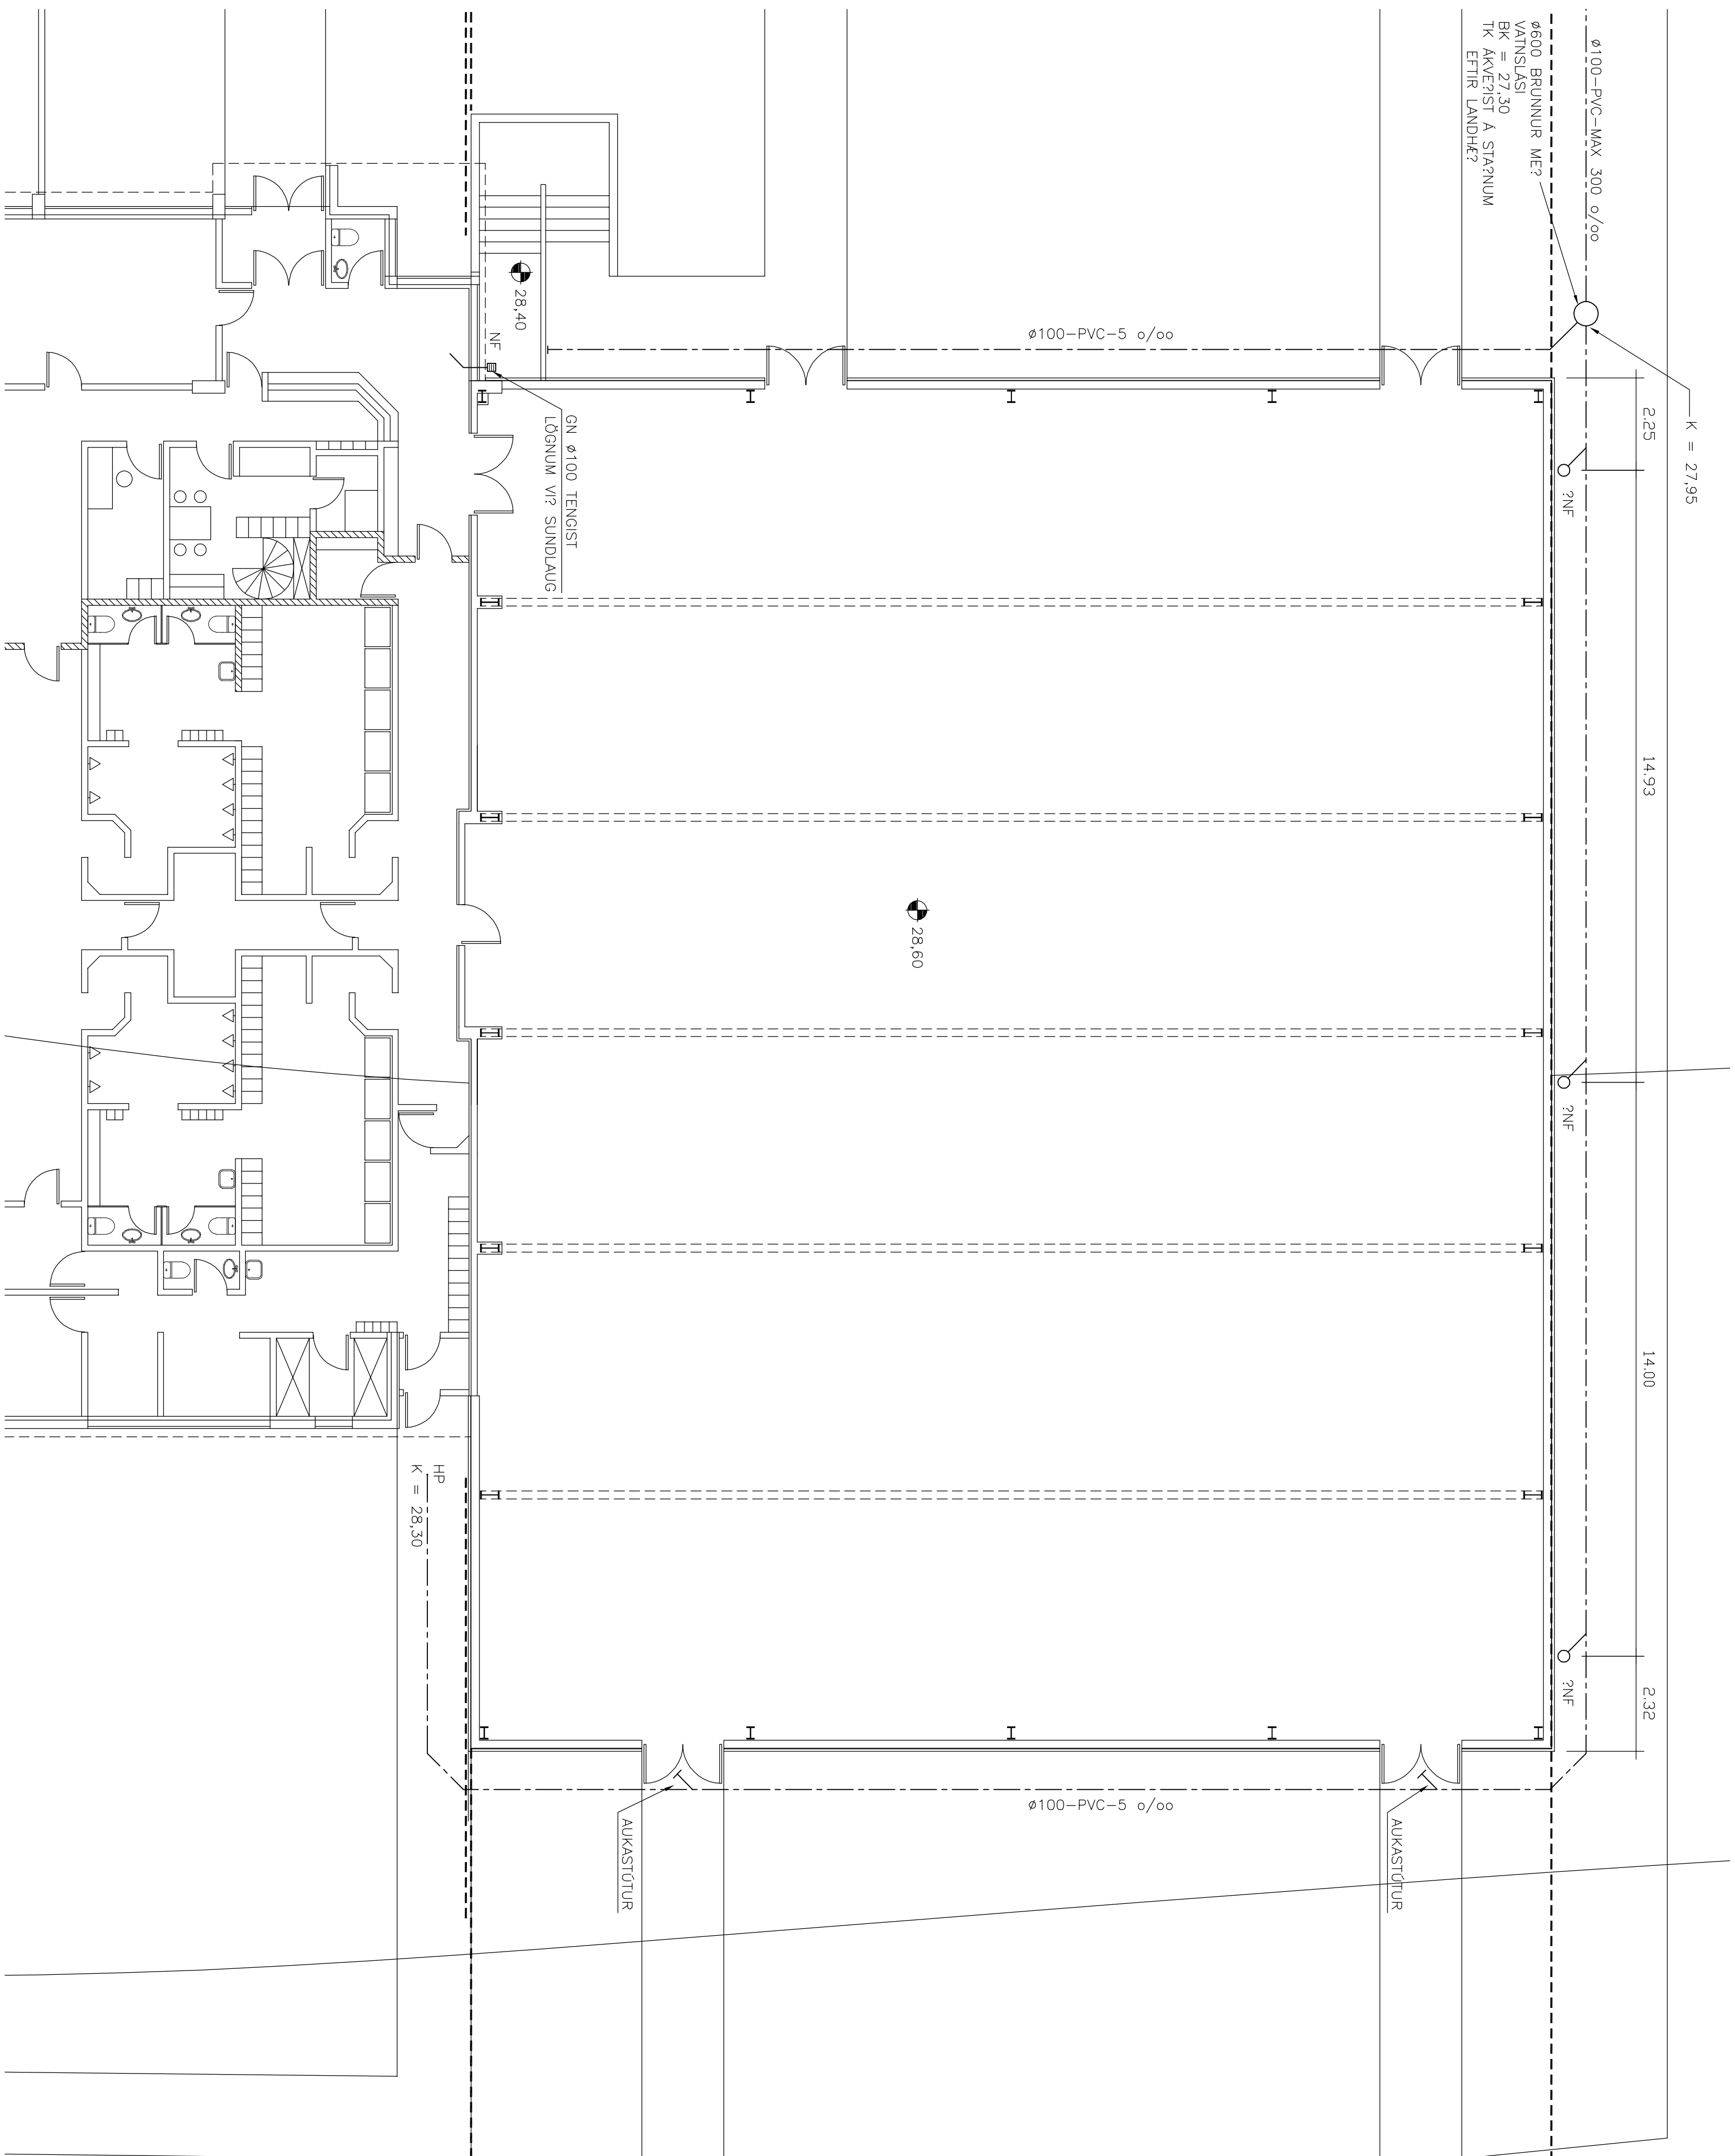


$$\frac{\text{GRUNNMYND}}{1:100}$$


AFSTÖ?UMYND
1:500

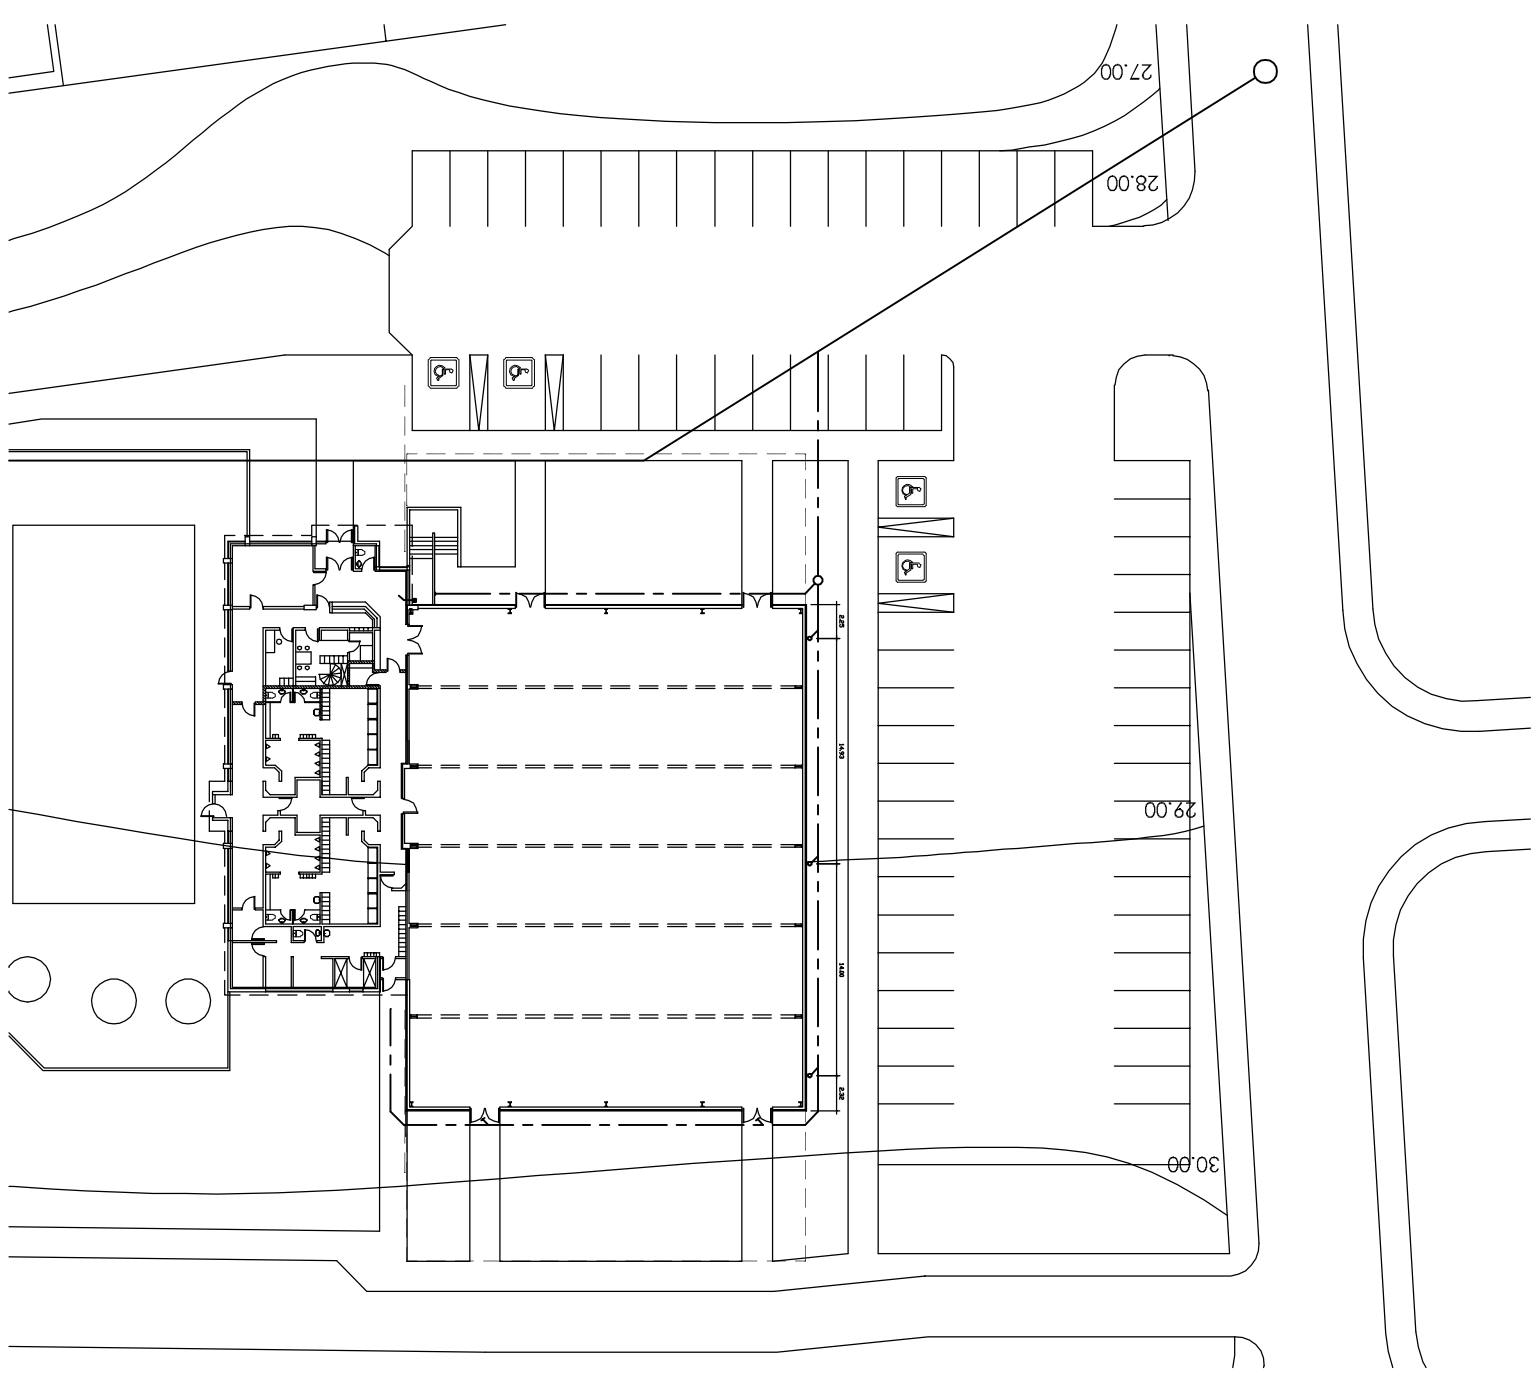

SKÝRINGAR

----- REGNVATN OG DREN

2NF = 2AKNI2URFALL

2AU LENDI A SMASKETUM A KLE?NINGU HÜSS

A	24.04.02	RENDARFÉTTINGIN	SÁKS
ÖRF.	DACS.	BRETING:	HANNAF
[?RÖTANOS HVAMSTANGA		FRÆRENSLU GRUNNMYND	
VS B		VERKFRÆÐISTOFA	
Björn Gíslafsson, Kt.180550-4859.		Arlun íbýg. hennur?	
Hannaf? SÁKS		Téknif? JPI	
Mbl: 1:100/500		Yfirförf?	
Dags: 12.11.2001		Nr:	
01849-P05A			