


UPPDRATTUR NR. 2436

MKV. 1:50

Hladhamar




*Yleiddarh. Pálma Samundar.
Borðgarðar.*

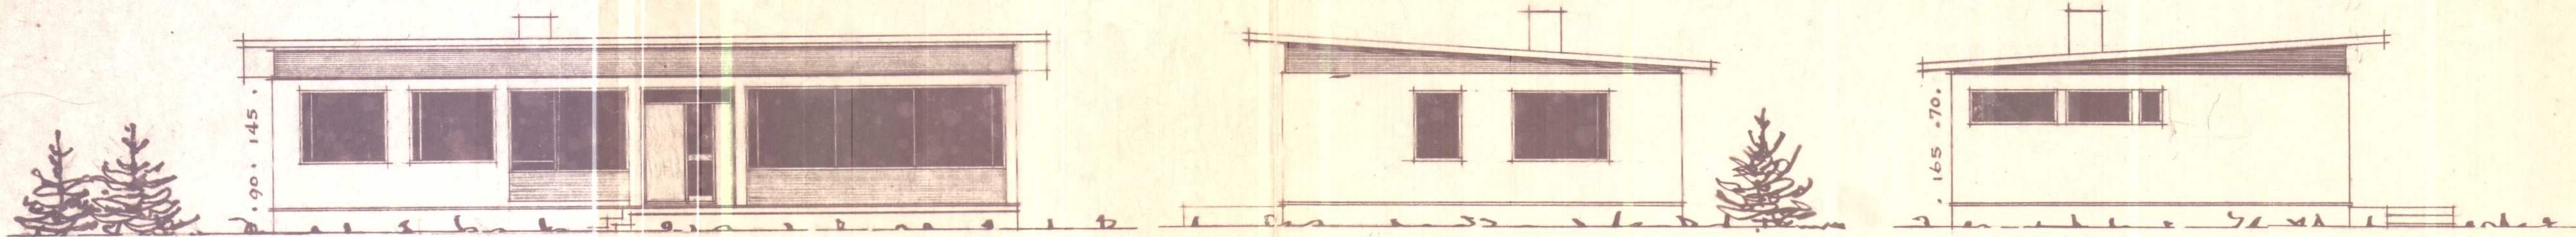

VESTUR

SUDUR

NORDUR

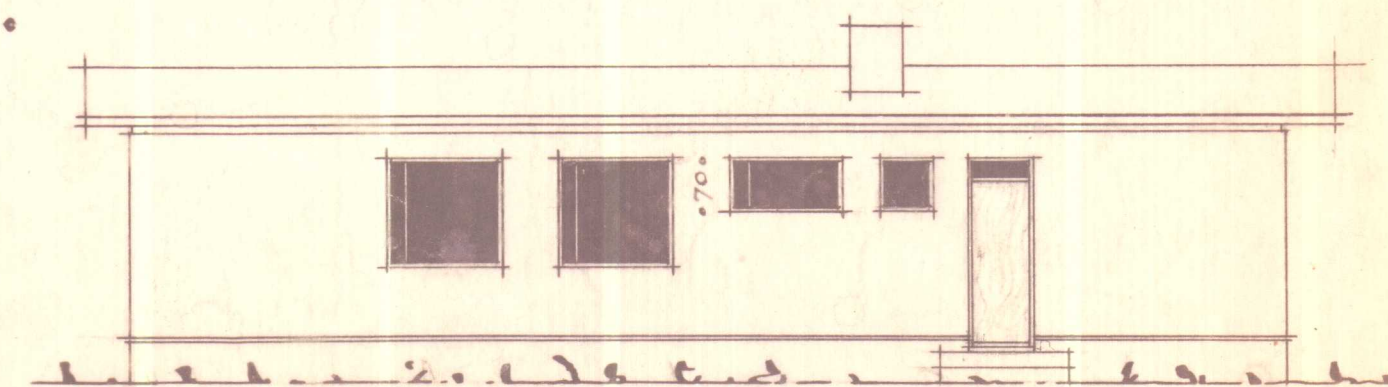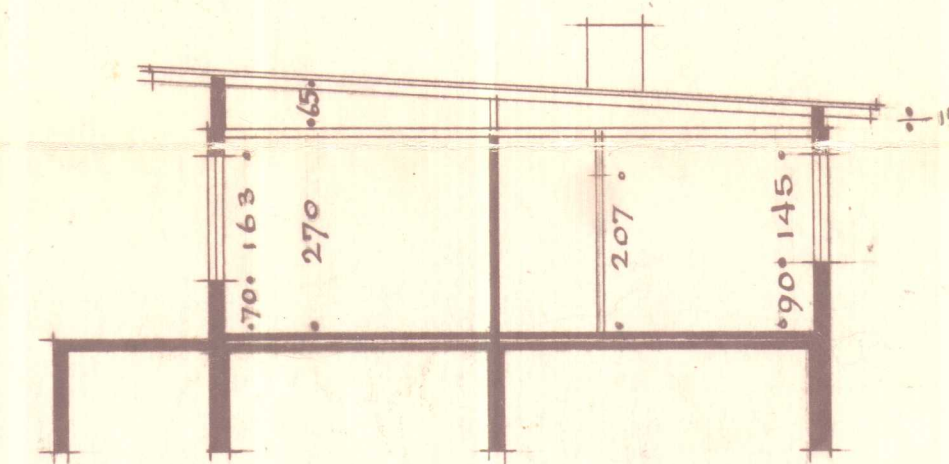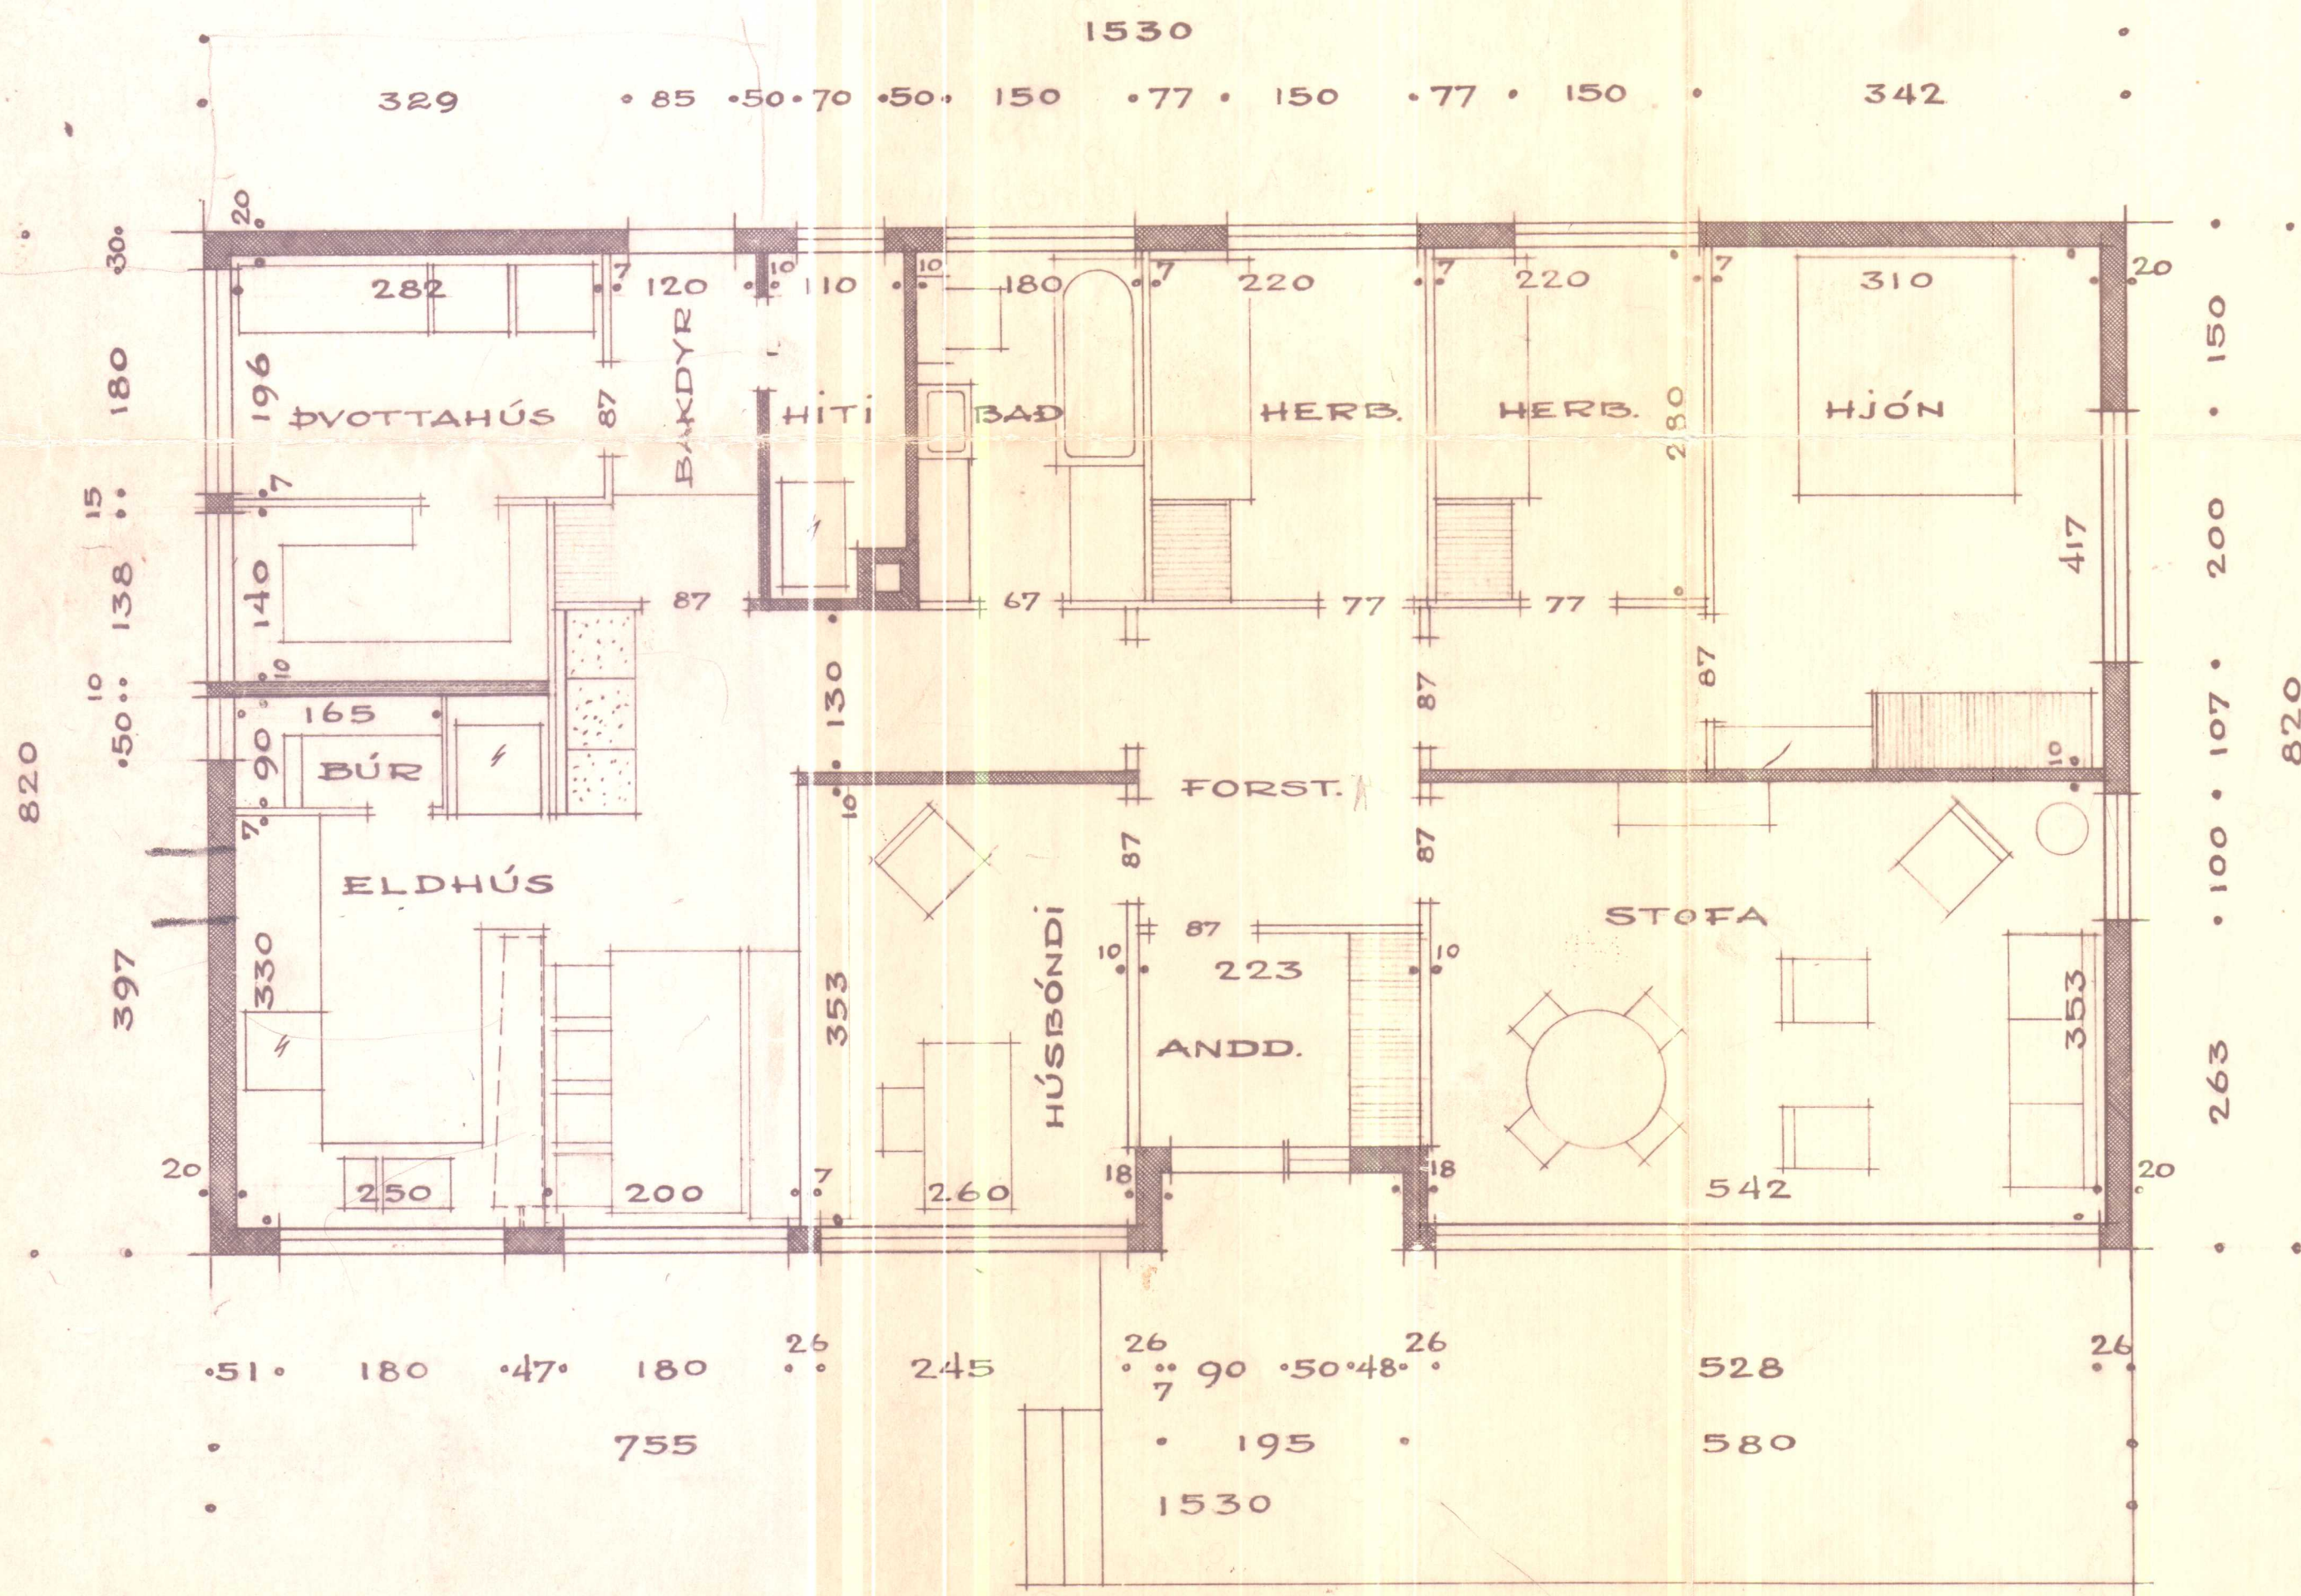

AUSTUR

*Teiknistofa Landbúnaðarinnis
Reykjavík.*