


HVAMMSTANGABRAUT 20.


Samþykkt í byggingarmálfund
Hvammstangabrepps

2/10. 1971


Dráttarstíki
Hvammstangabrepps

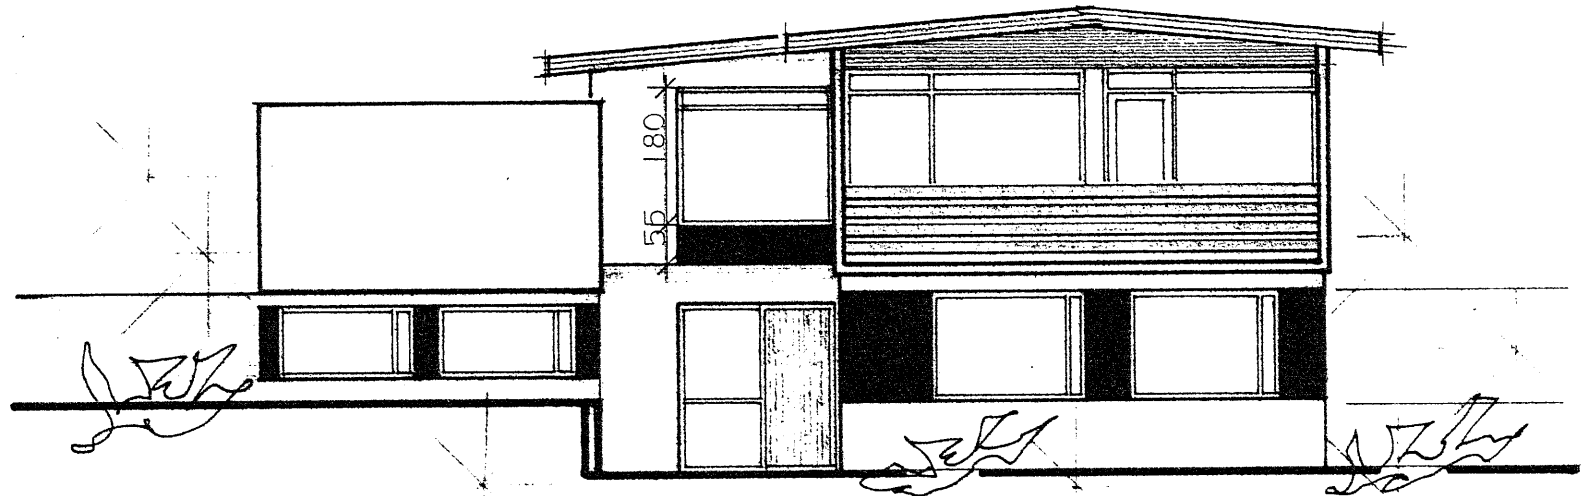


SÚÐUR
vestur

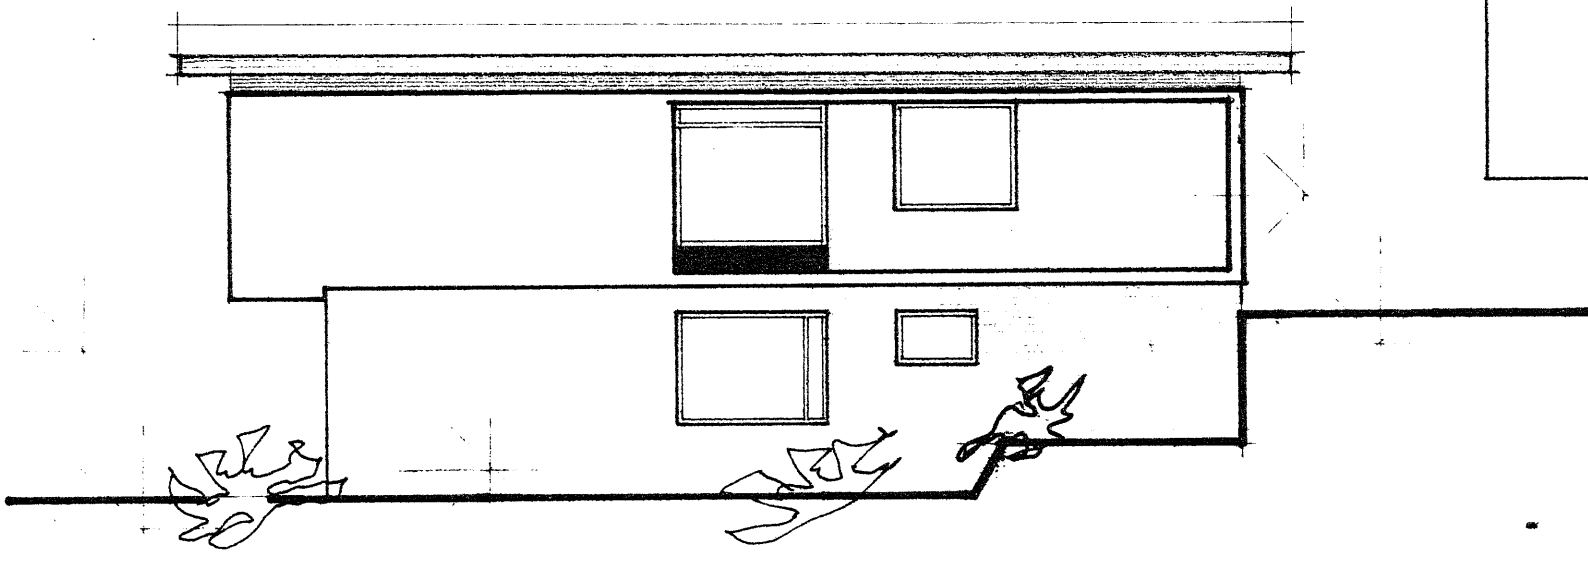


AUSTUR
súður

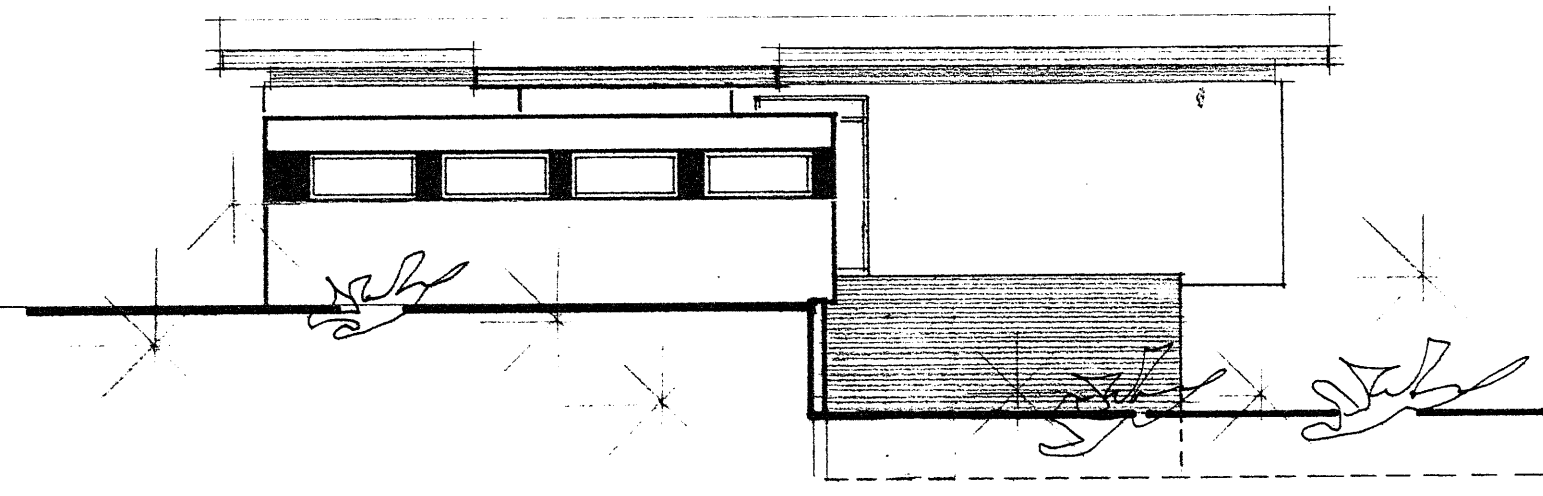


VESTUR
austur

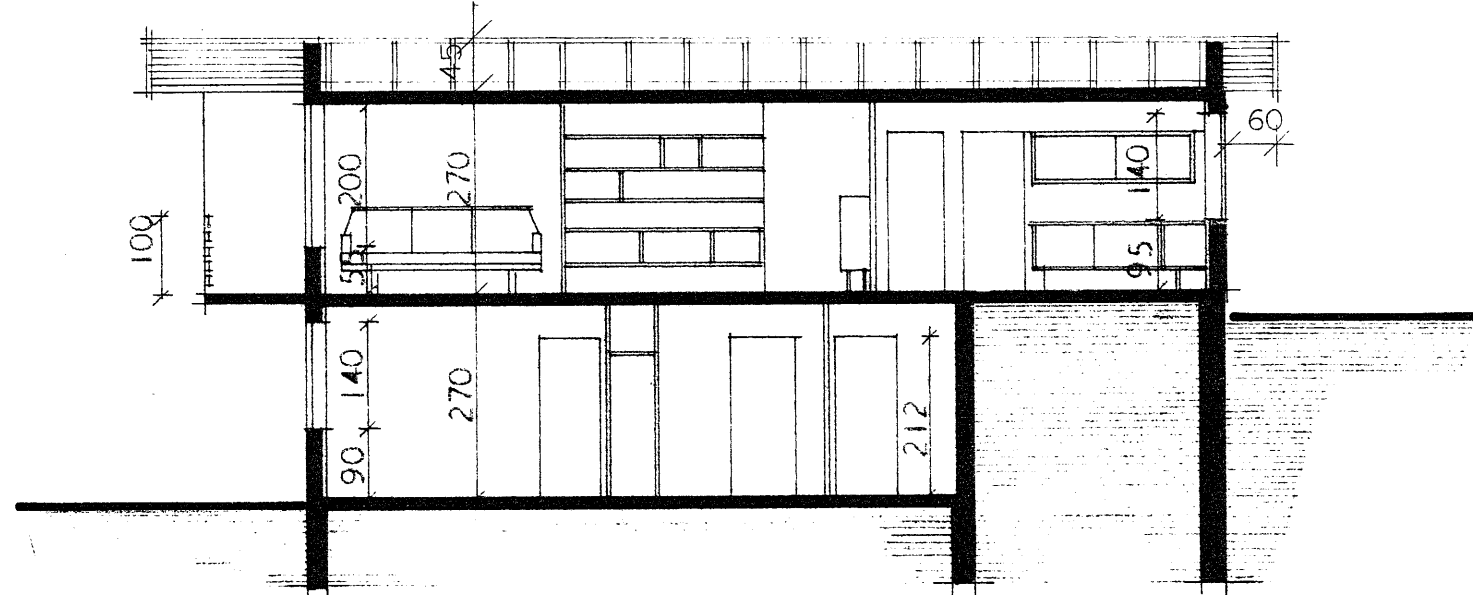

A-A

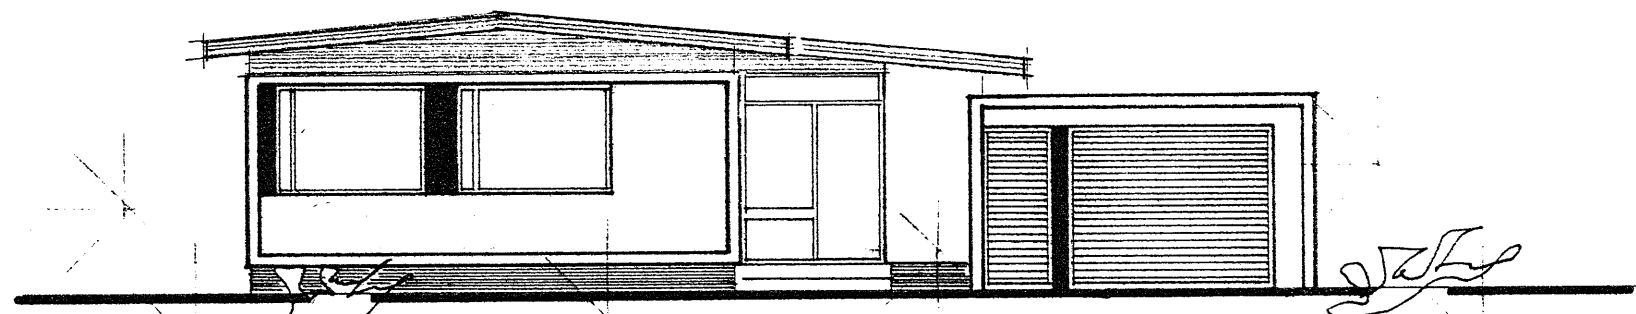

NORÐUR.
austur

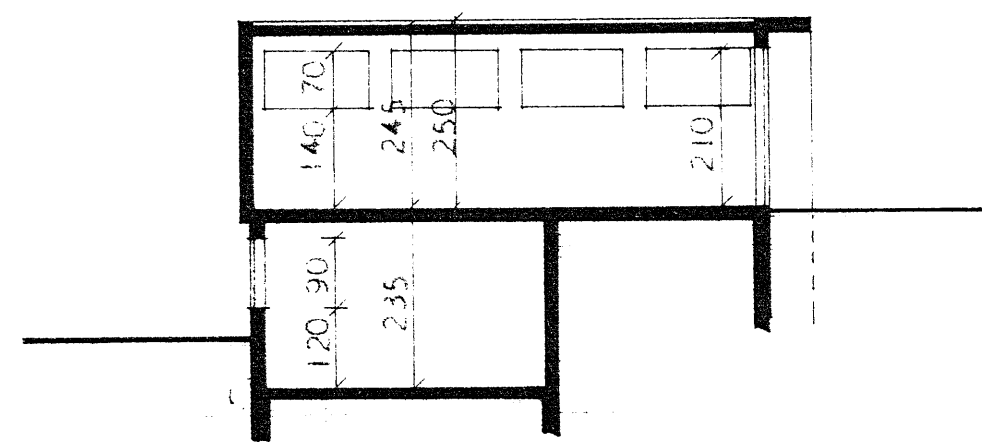

B-B

HÚSNÆÐISMÁLASTOFNUN RÍKISINS	
ÓTLITSMYNDIR OG SNEIÐINGAR	EINBYLISHÚS
MÁL 1:100	VERK NR. 92
	BLAÐ NR. 2 1967
Magnús Einar Magnússon	
Ræddi Halldórsson	