
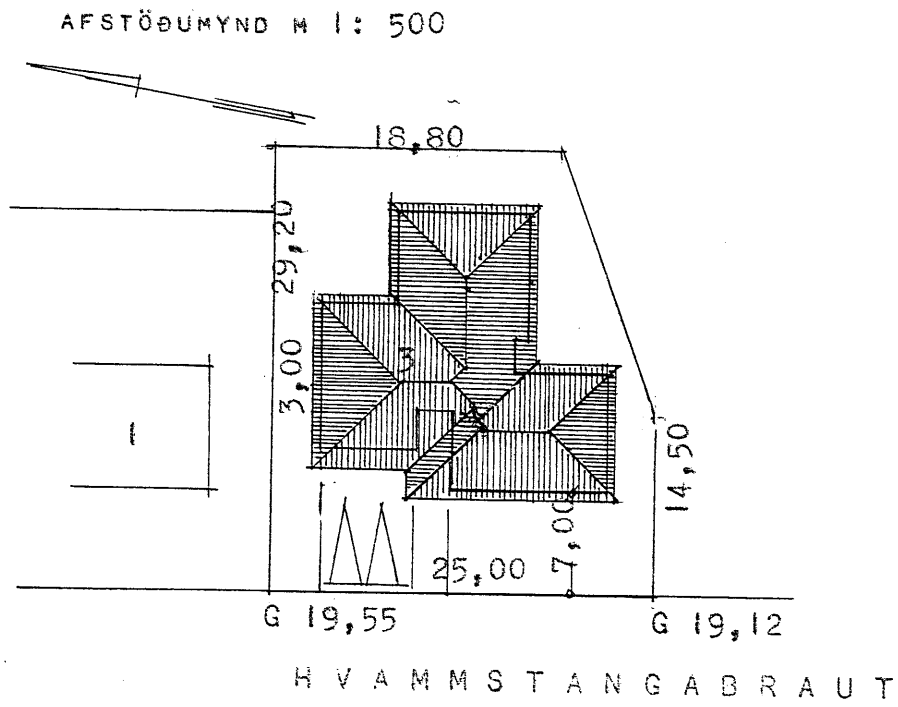
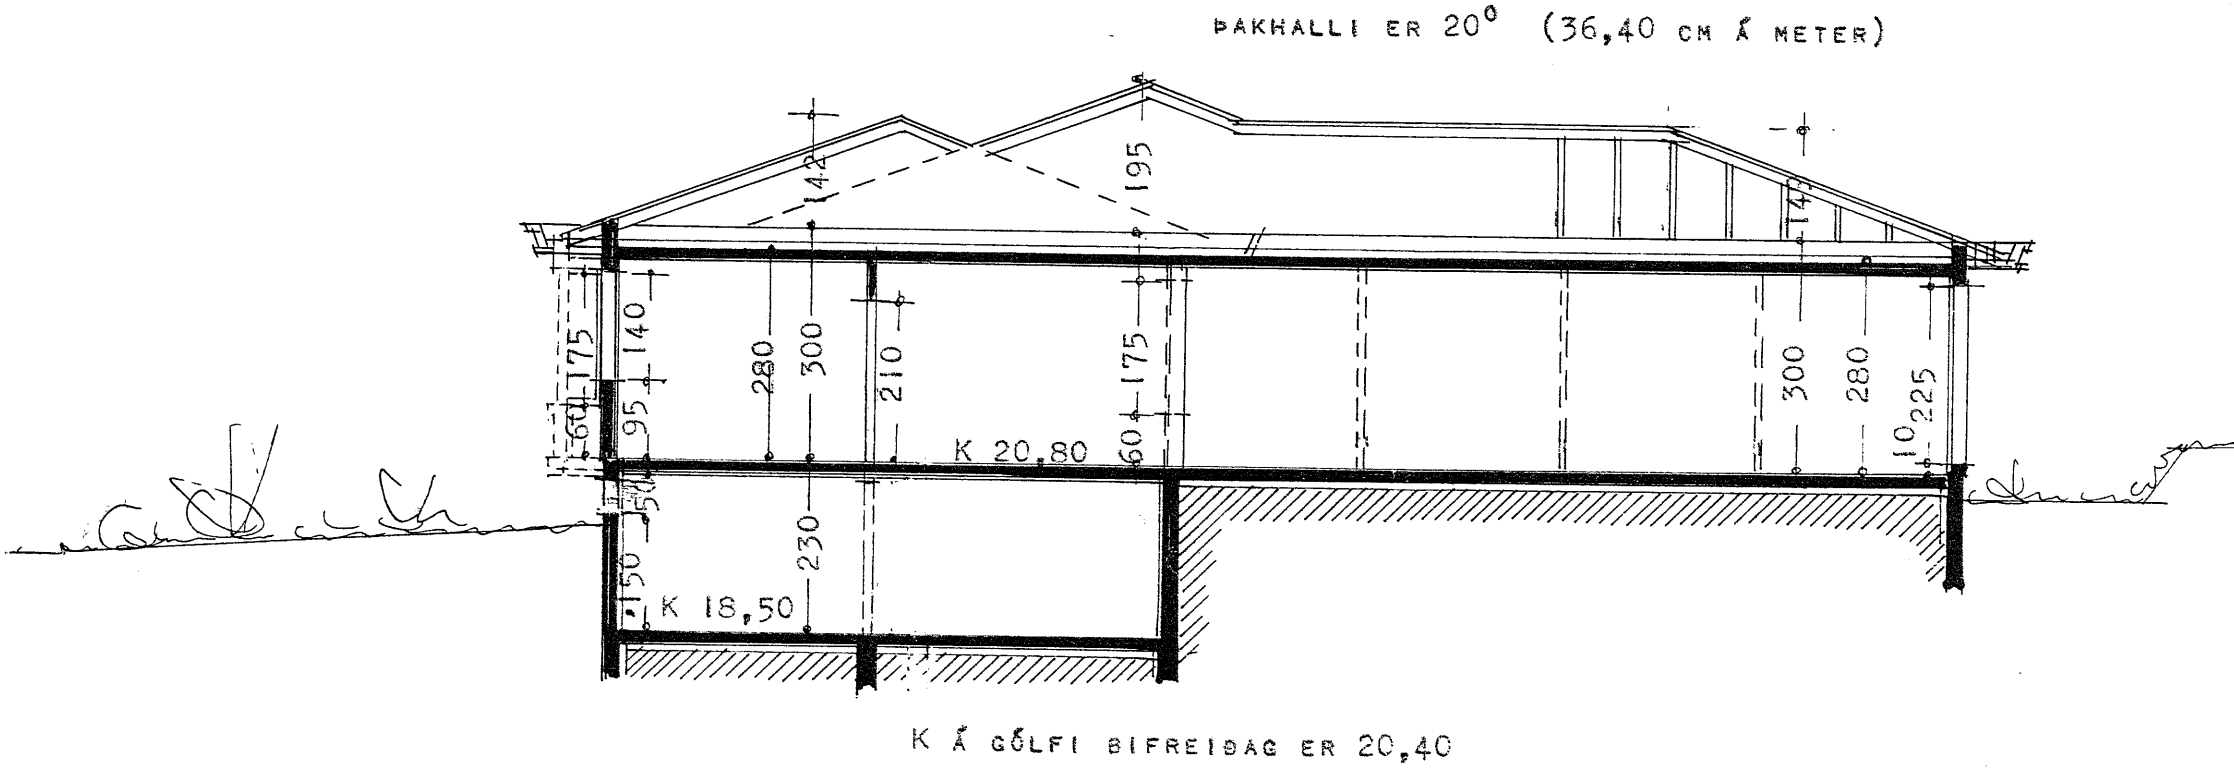


KÖLNUNARTÖLUR				
ÚTVEGGIR	0,95	W	/	M ² C°
GÖLF	0,40	--	--	--
PAK	0,30	--	--	--

Samp. i byggingaruppl. 18. maí 1984

ANNARS SKV. SÉRTEIKNINGUM
FRÁ ÖLLU GLUGGALAUSU RÝMI KOMI LOFTRÆSTING
SKV. BYGGINGARSAMPYKKT.

BYGGINGARFULLTRUINN
HVAMMSTANGA
Ólafur Jóhannsson

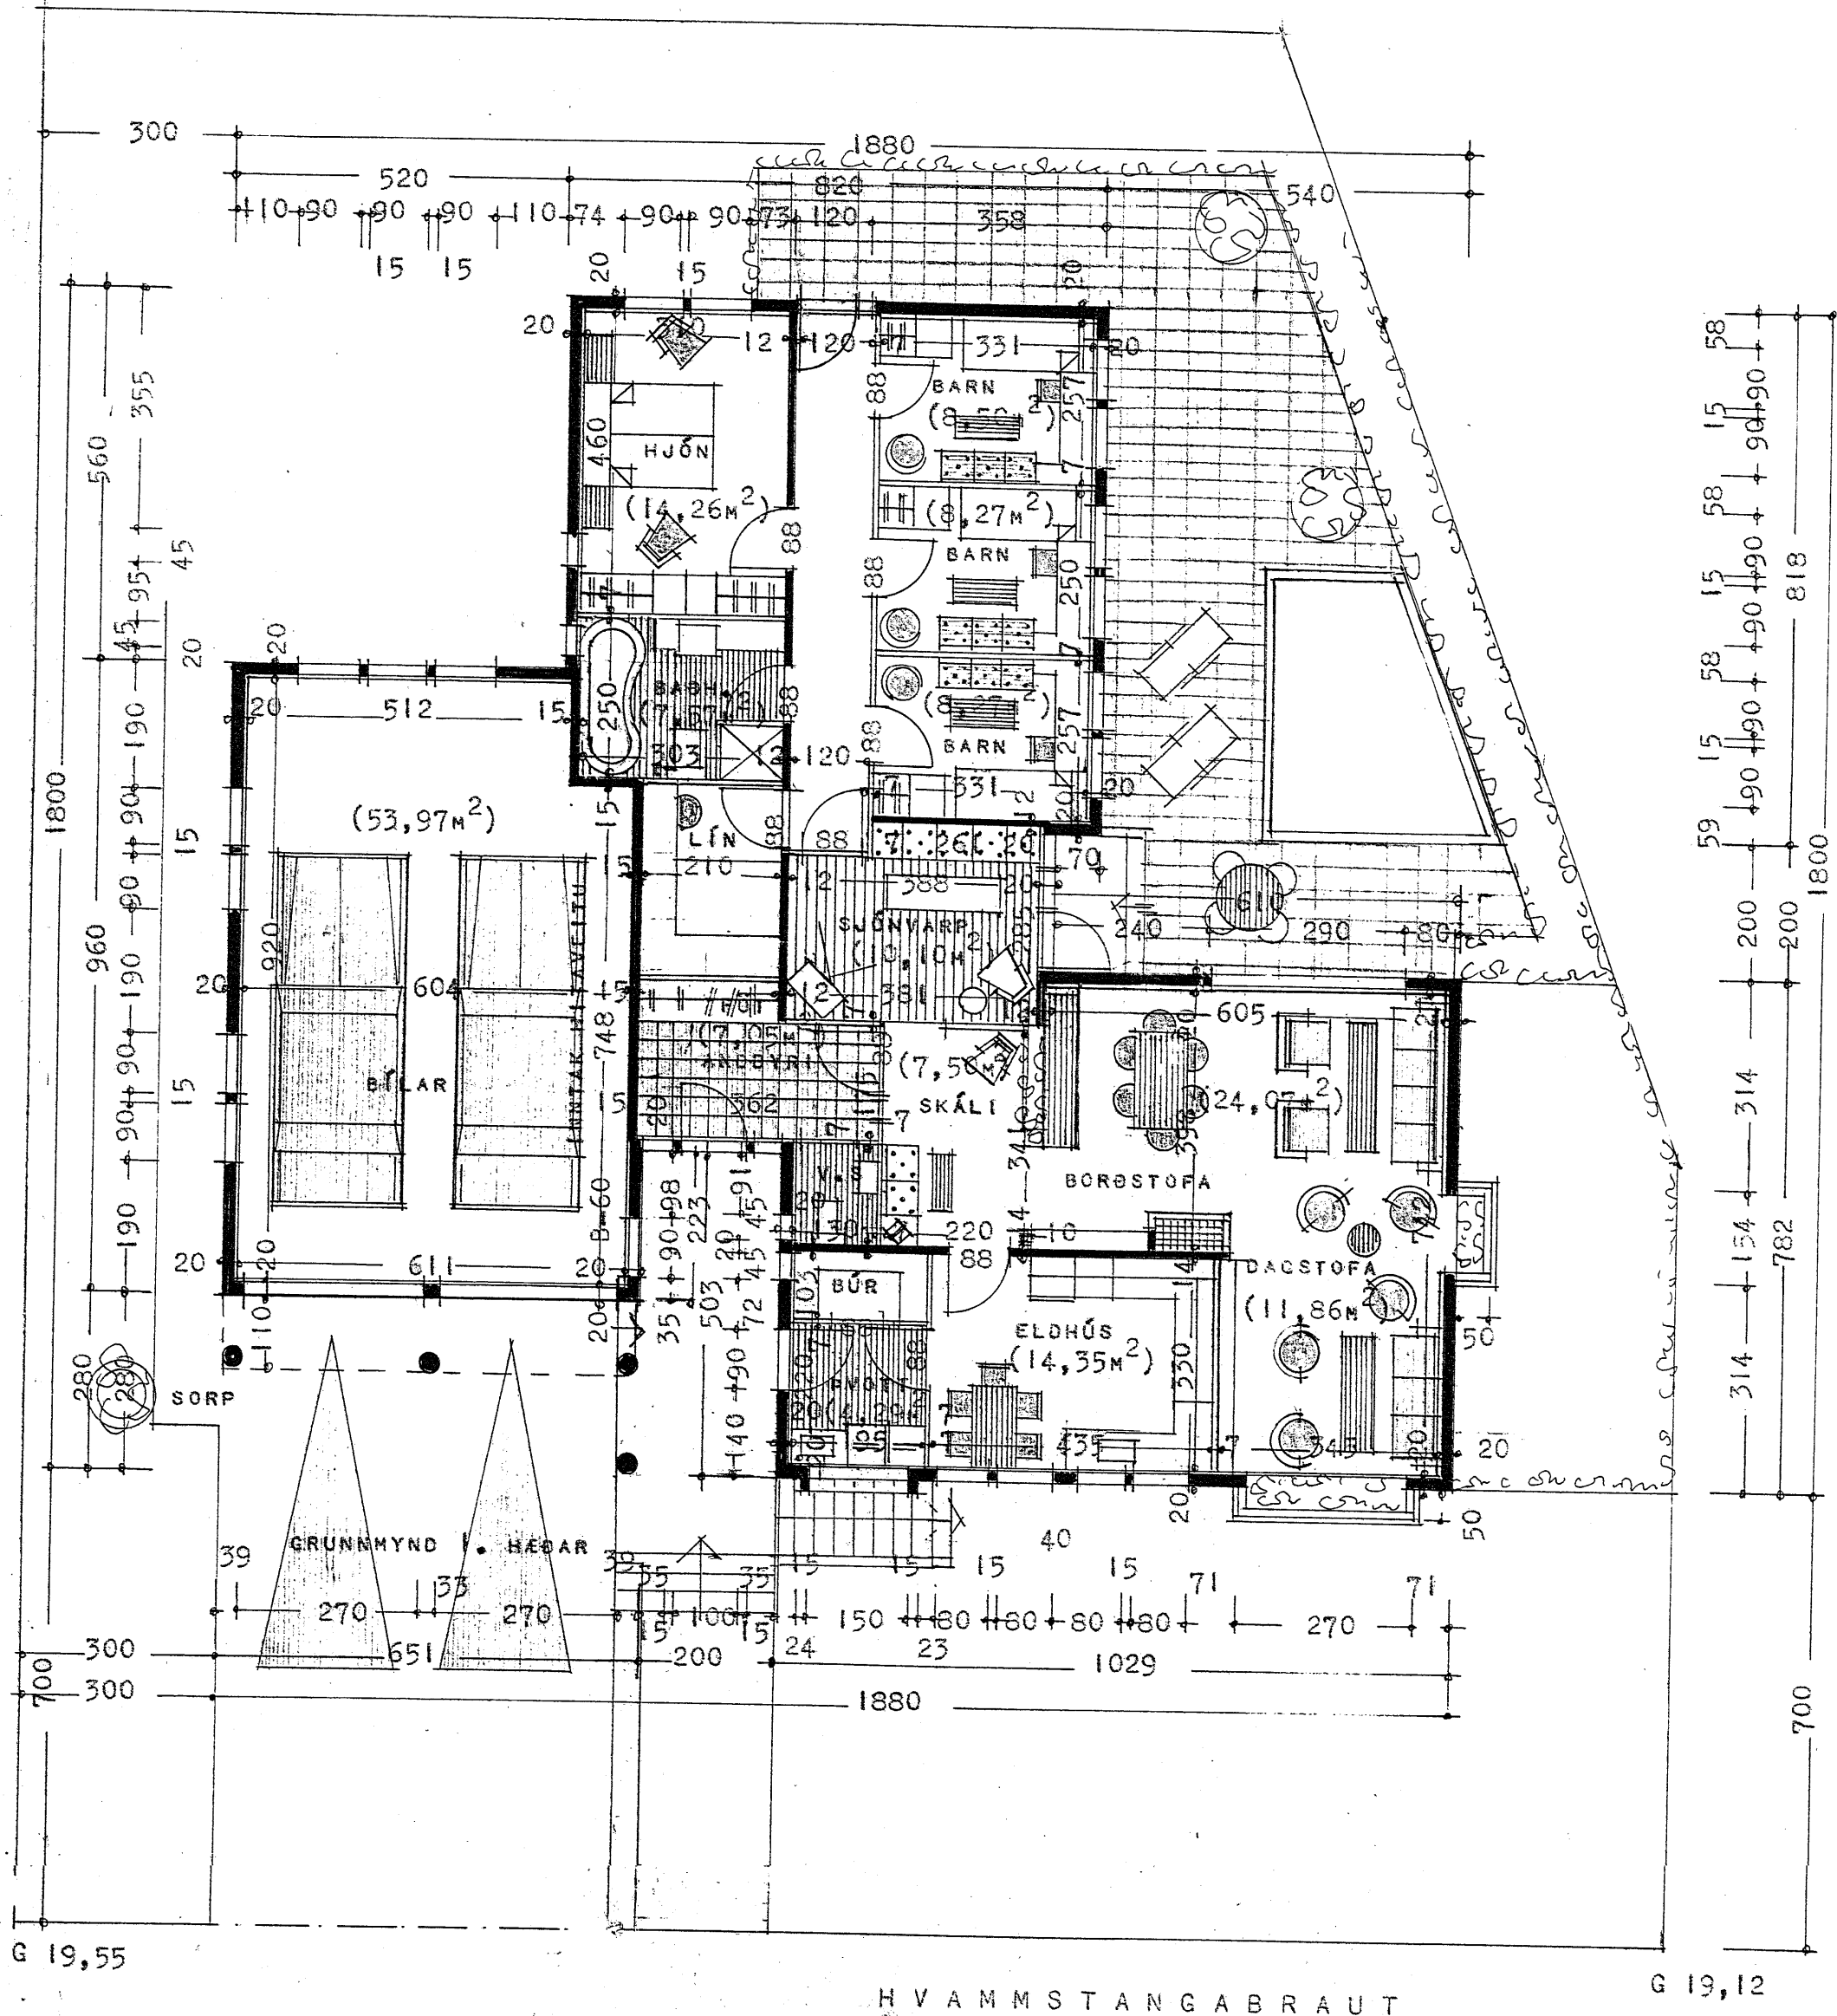

FLATARMÁL ÍBÚÐAR	166,46 M ²
FLATARMÁL BÍFREIÐAG.	58,17 M ²
ALLS	224,63 M ²
FLATARMÁL KJALLARA	52,42 M ²
RÚMMÁL	121,60 M ³
RÚMMÁL HÚSS ALLS EFTIR BREYTINGU	940,00 M ³

BREYTT Í APRÍL 1984
Ólafur Jóhannsson
REYKJAVÍK Í JÚNÍ 1983
Ólafur Jóhannsson