
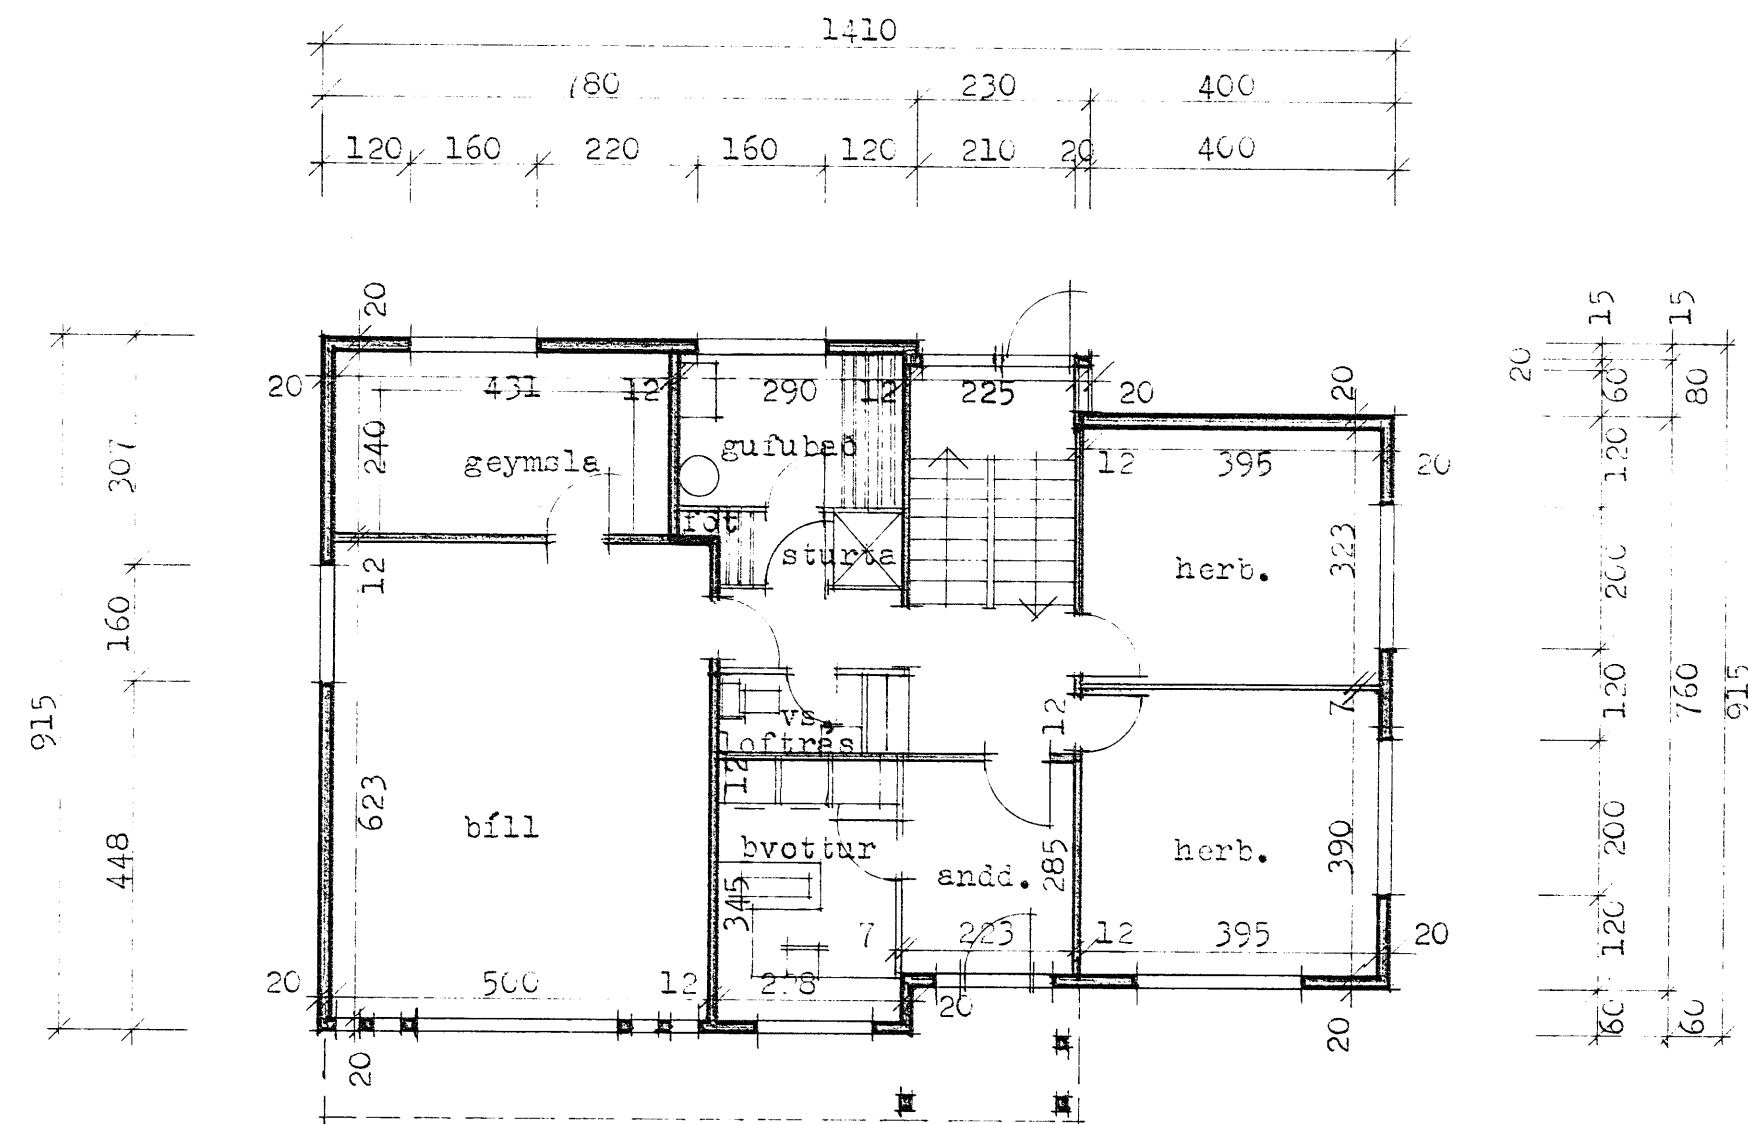


grunnmynd gótuheðar

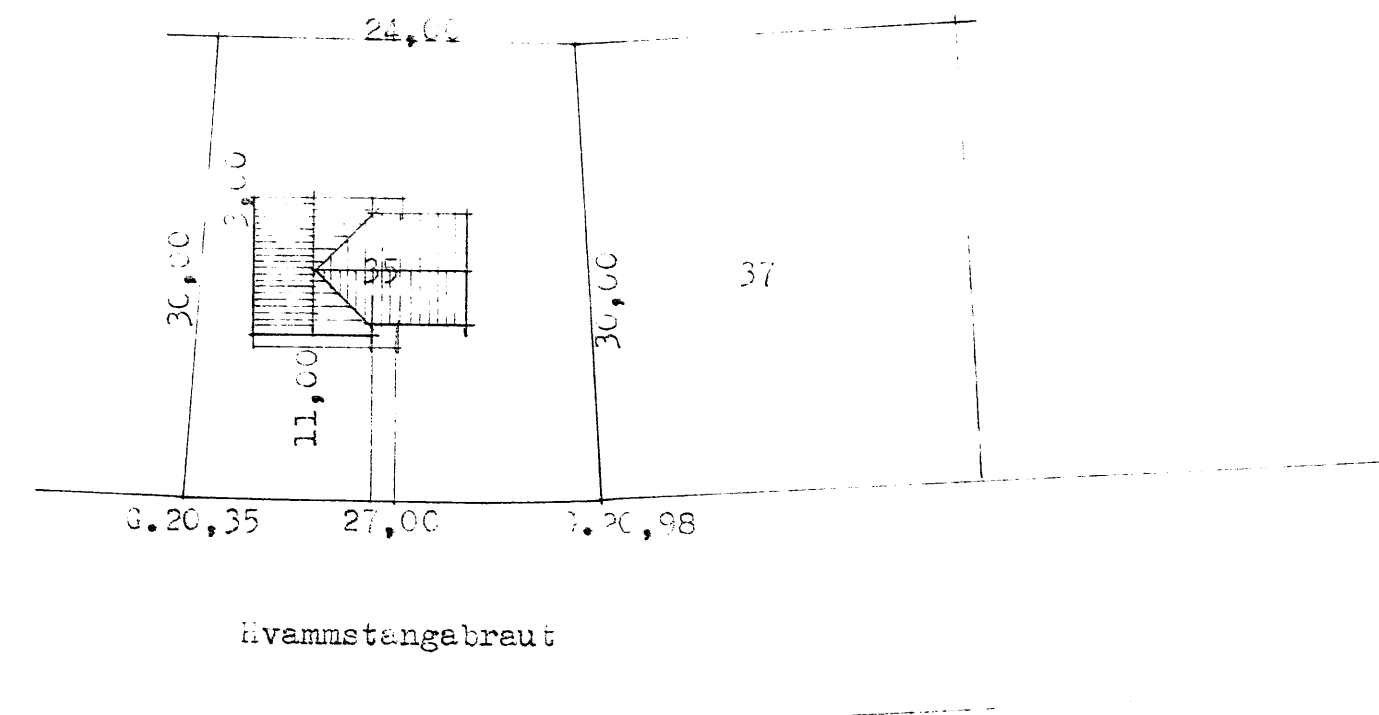

áfstöðunmynd m.1:500

Flatarmál húss 121,0 m.<sup>2</sup>

SKANNAD

es TEIKNISTOFAN BORGARTÚNI 29 RÚK 5.33930  
EDVARD GUÐMUNDSSON SIGURDUR NÍKARTANSSON

DAGS. 12.6.1980

BREYTT.

Ólafur Guðmundsson