
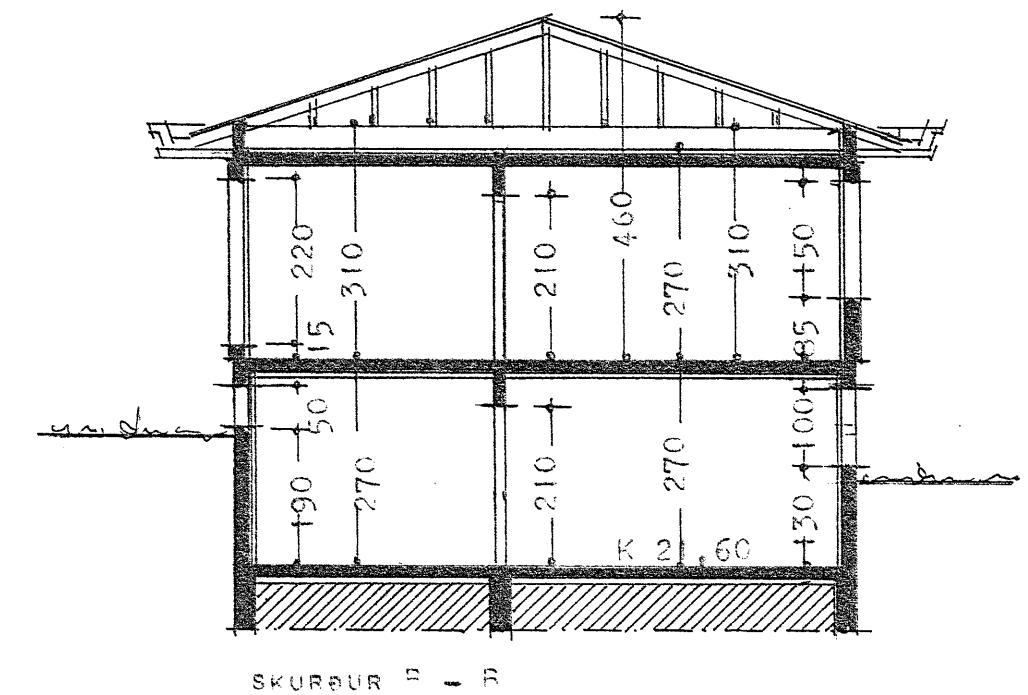
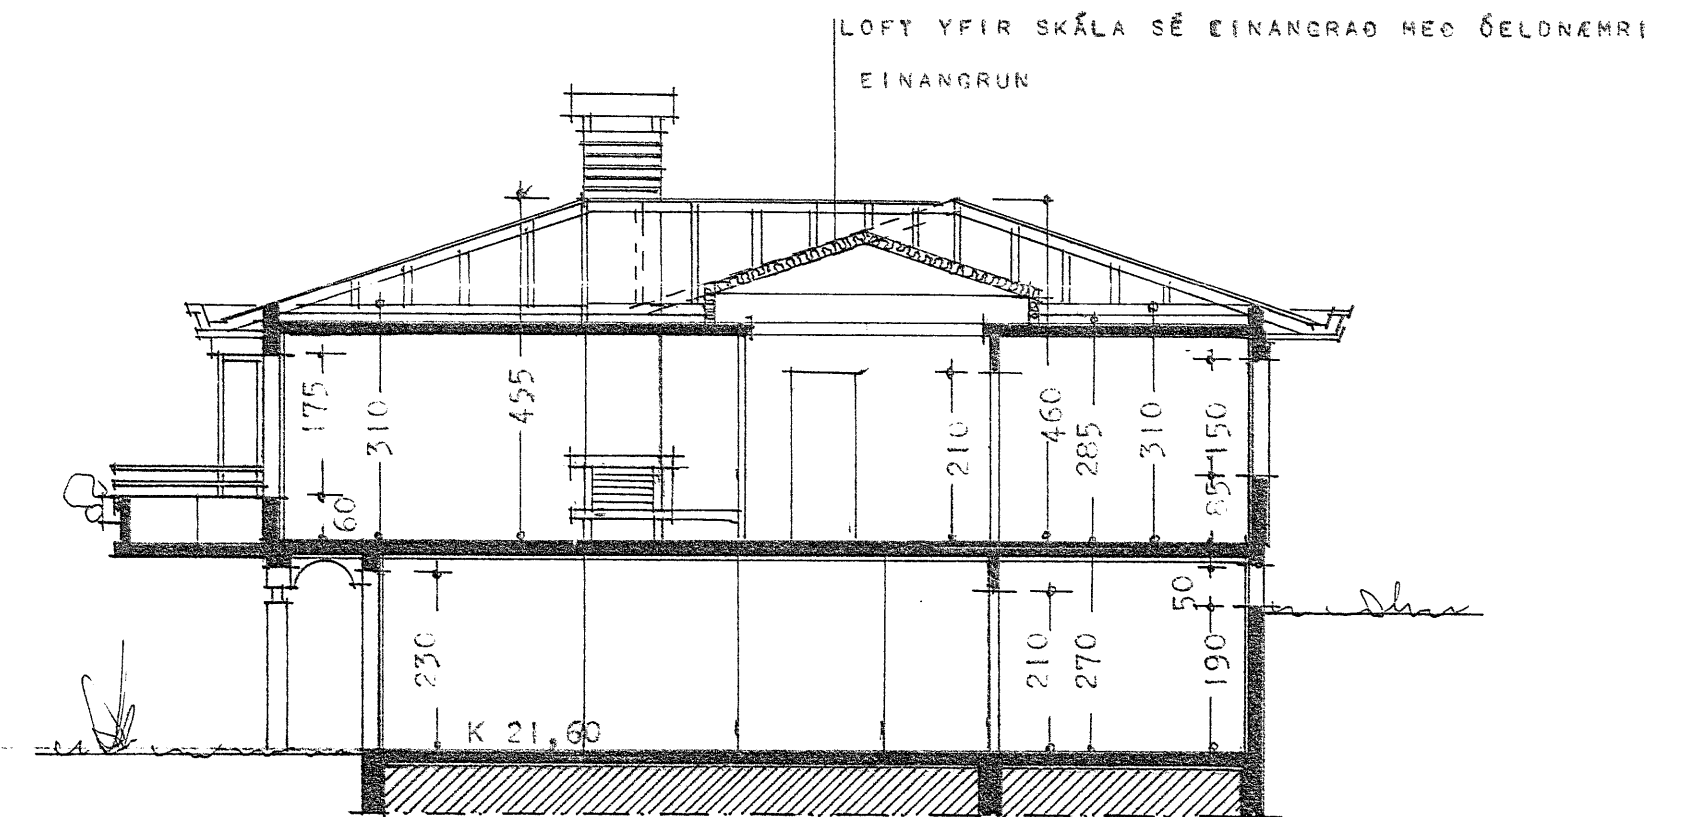


Samþykkt í byggingarnefnd

26/5 1981

BYGGINGARFULLTRÚNN
HVAMMSTANGA

Ólafur Jakobsson

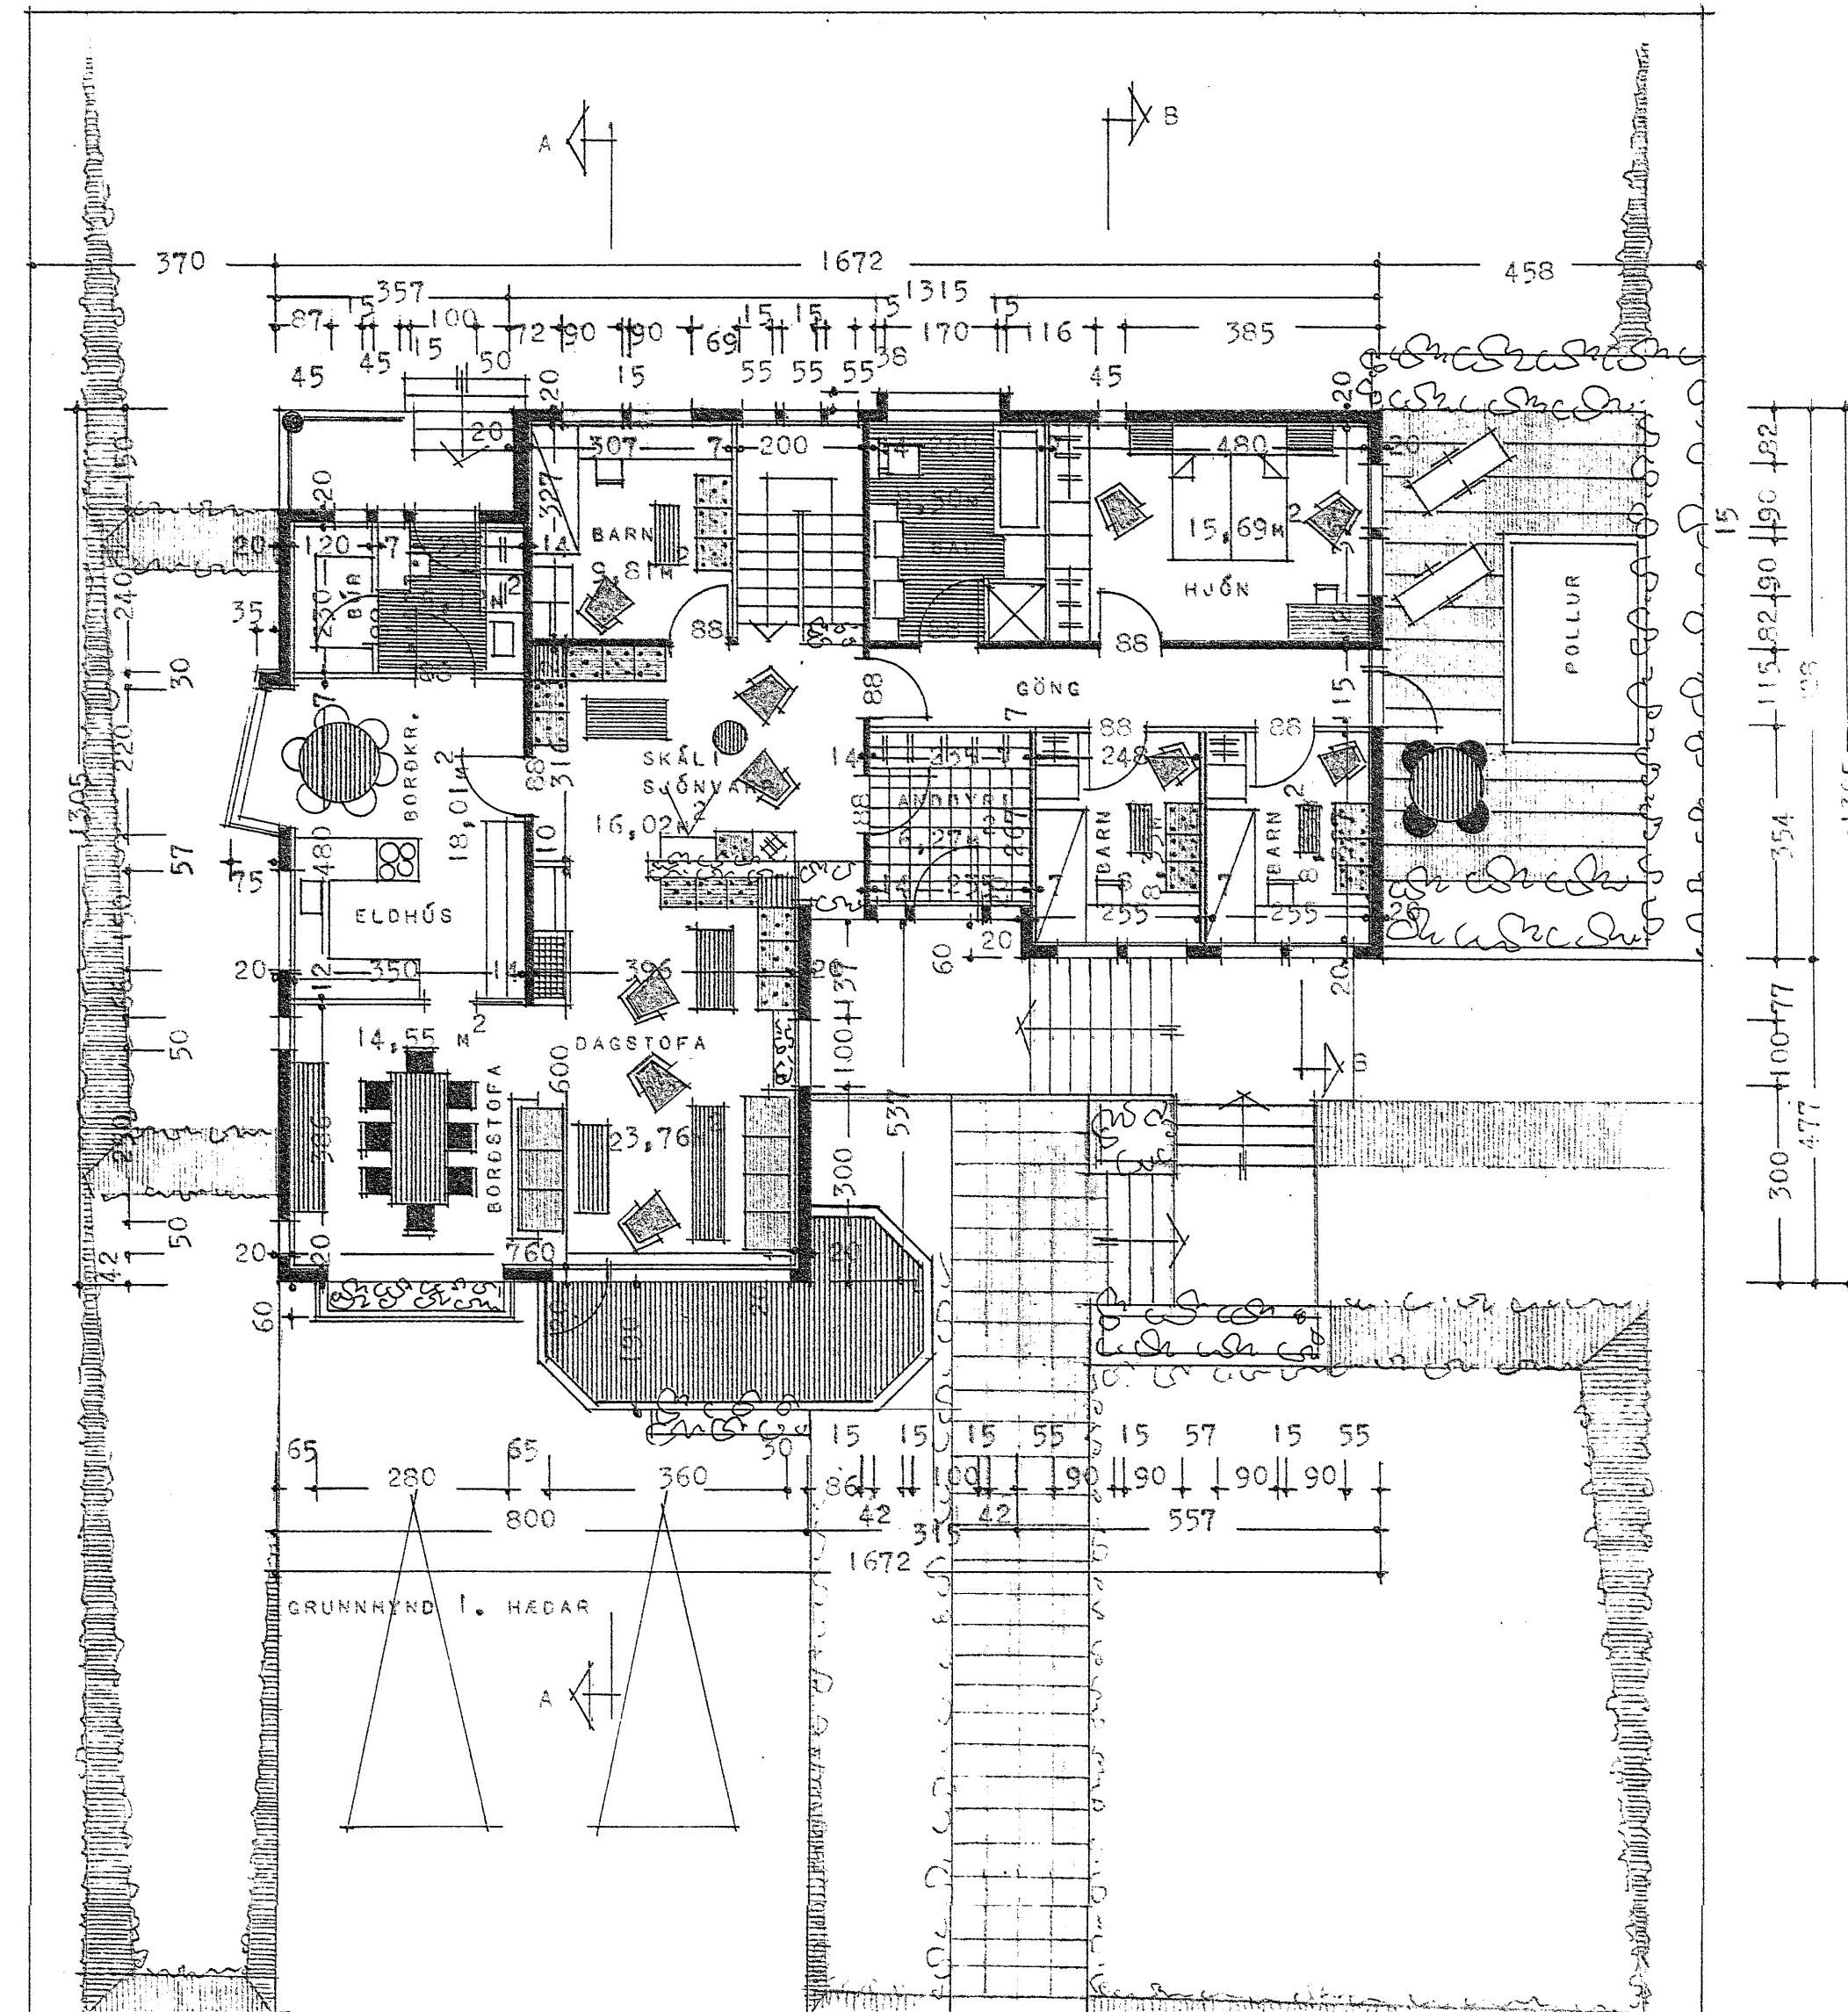

REYKJAVÍK 1. FEBRÚAR 1981

Ólafur Jakobsson