

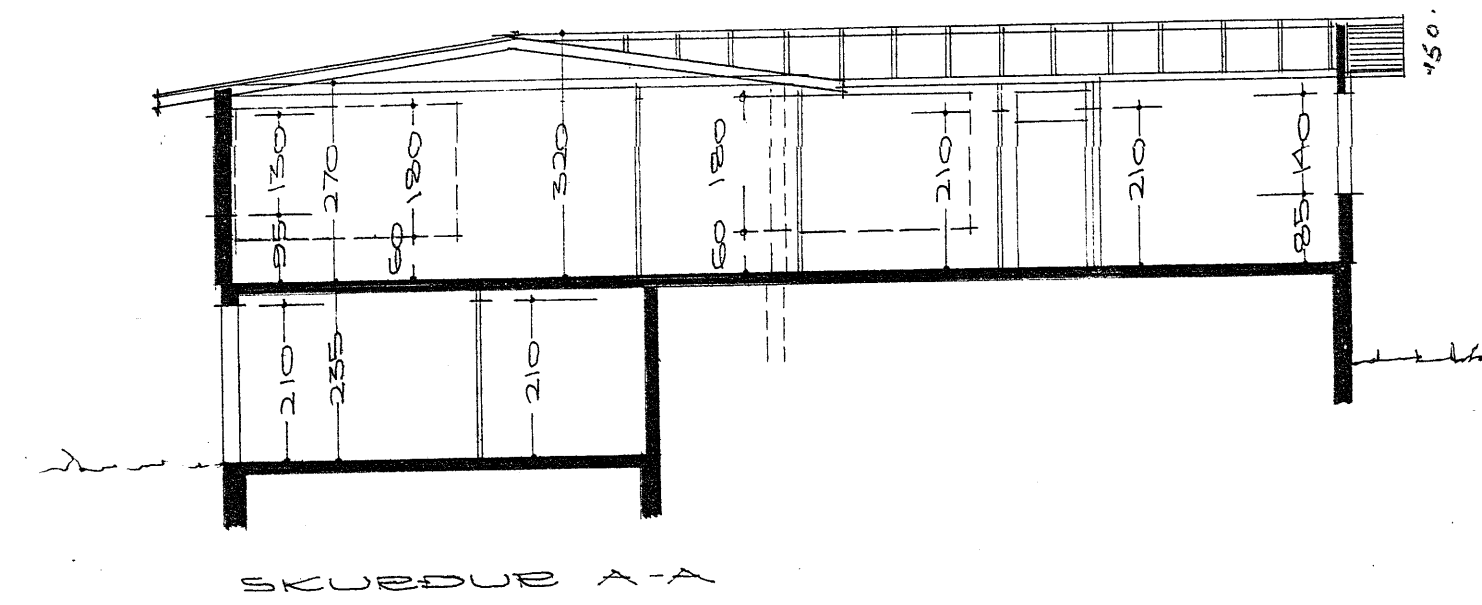


EGÍLS GUNNLAUGSSONAR HVAMMSTANGA M. 1:100.

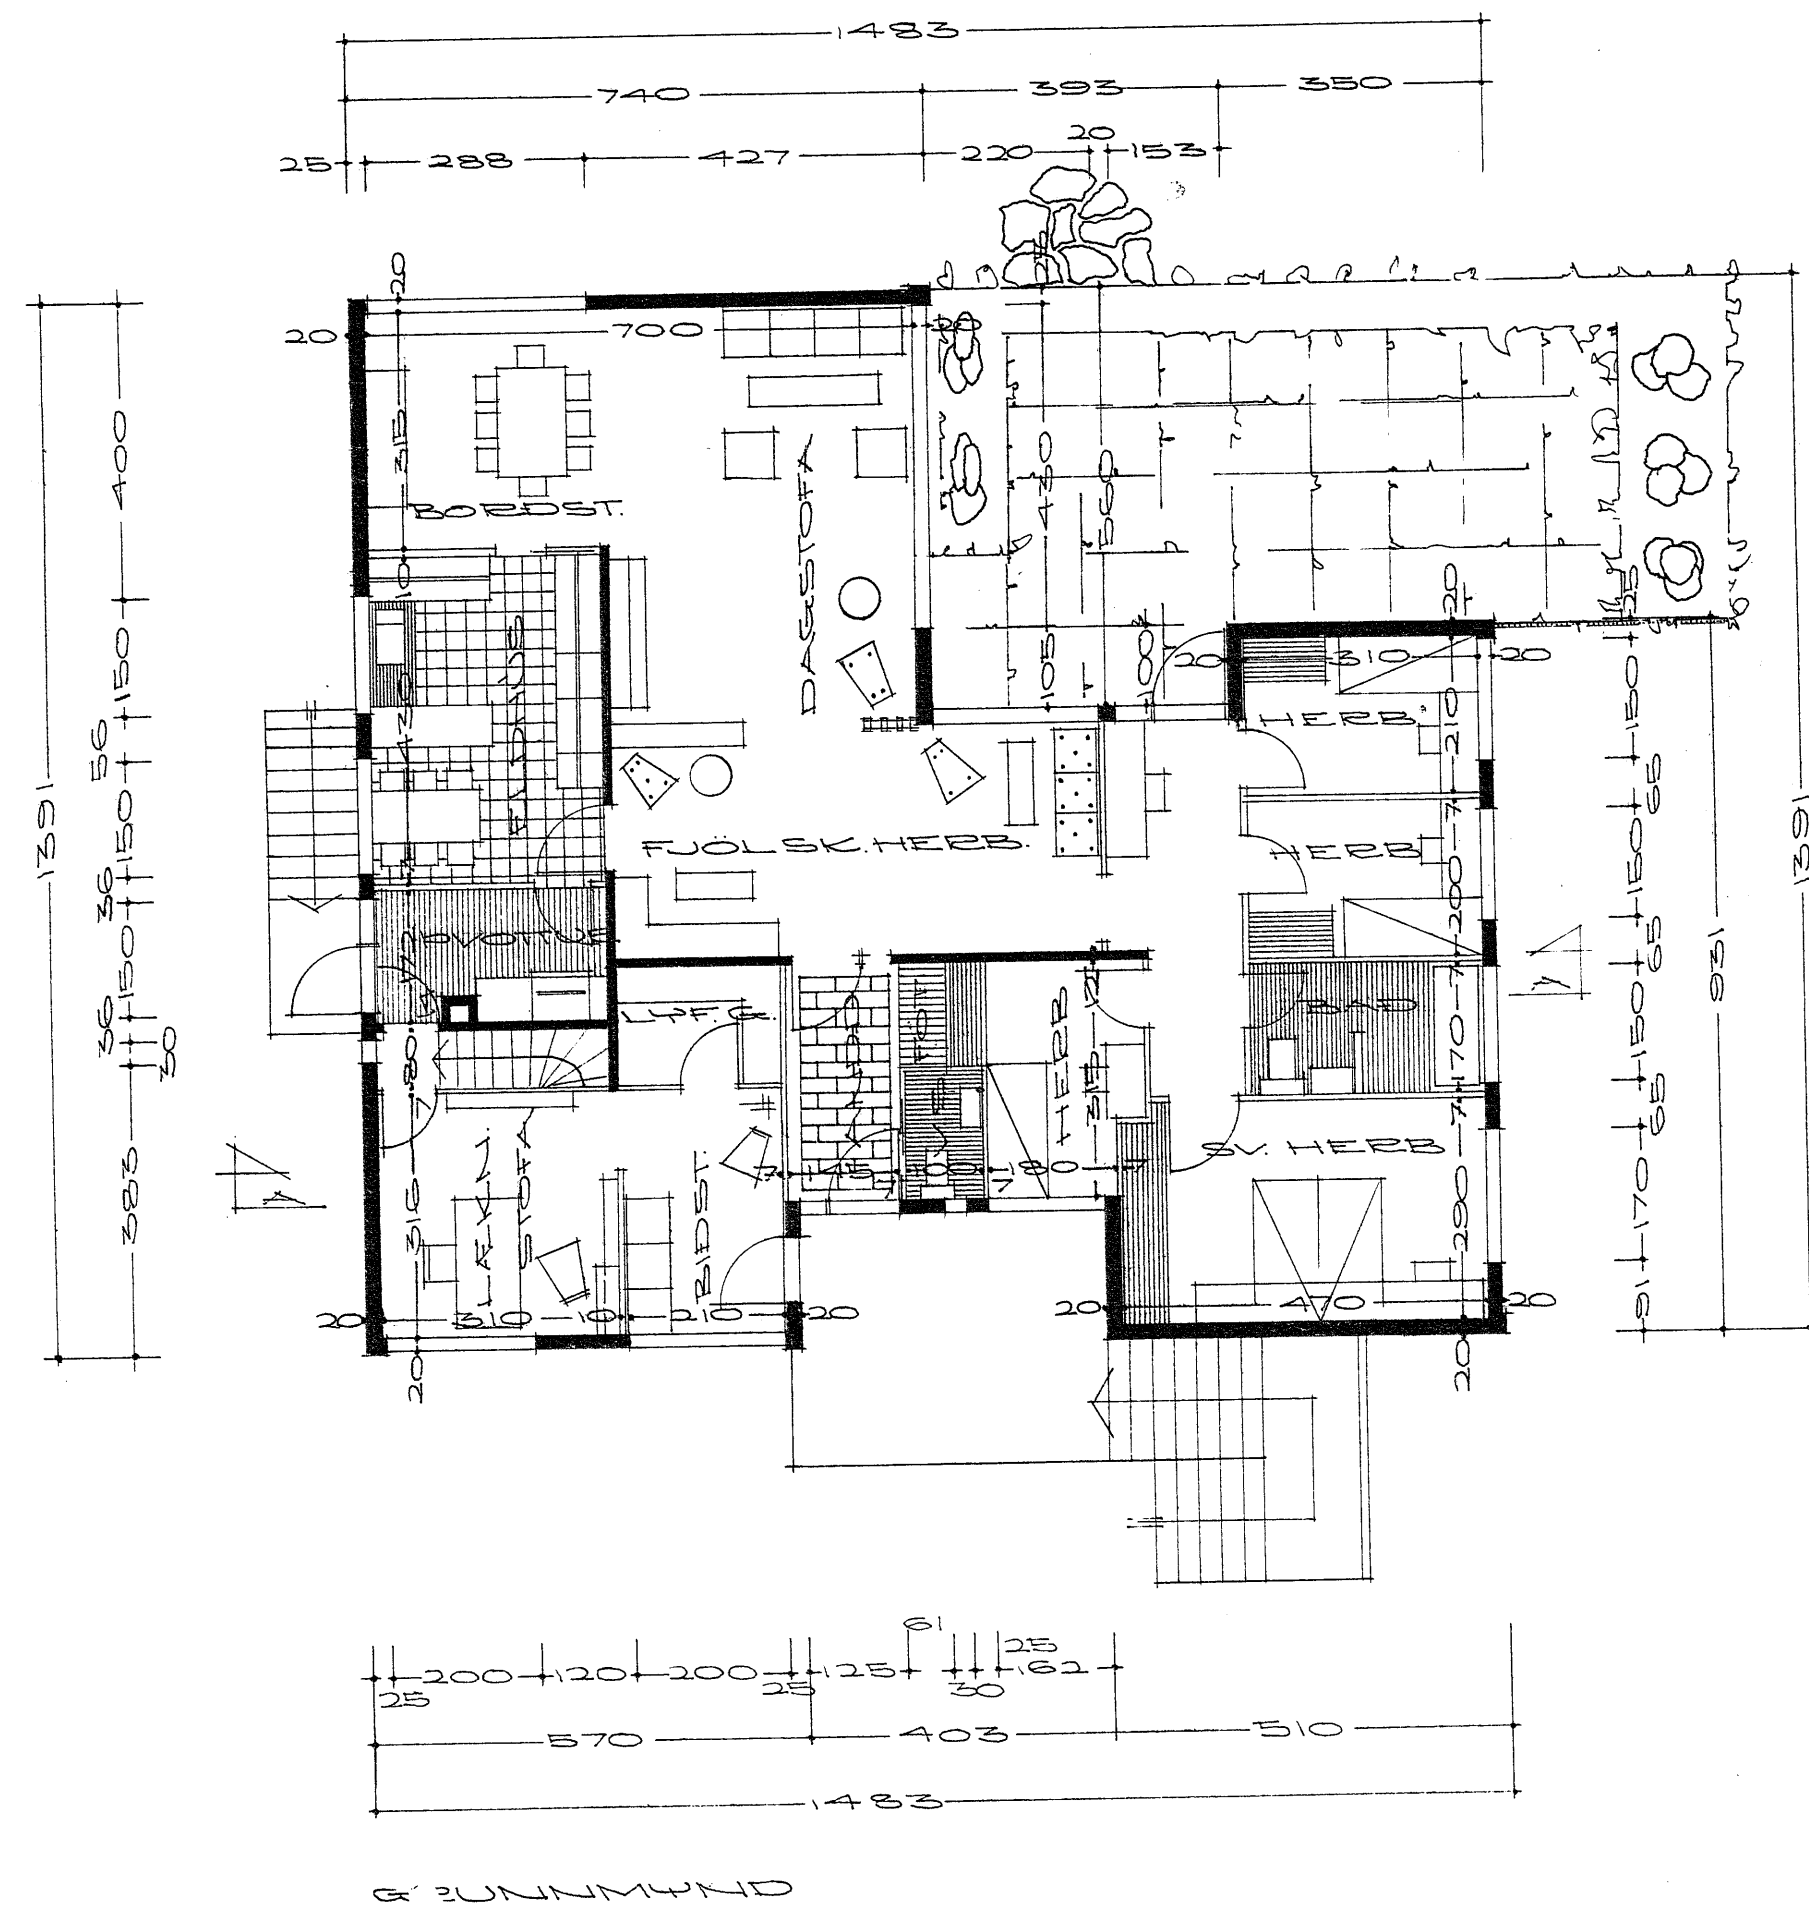

Íbúðarhúsg.a	164 m ²	490 m ³
Kjallarin	74 m ²	185 m ³
	m ²	675 m ³
Bitræðargjymsla	44.16 m ²	120 m ³

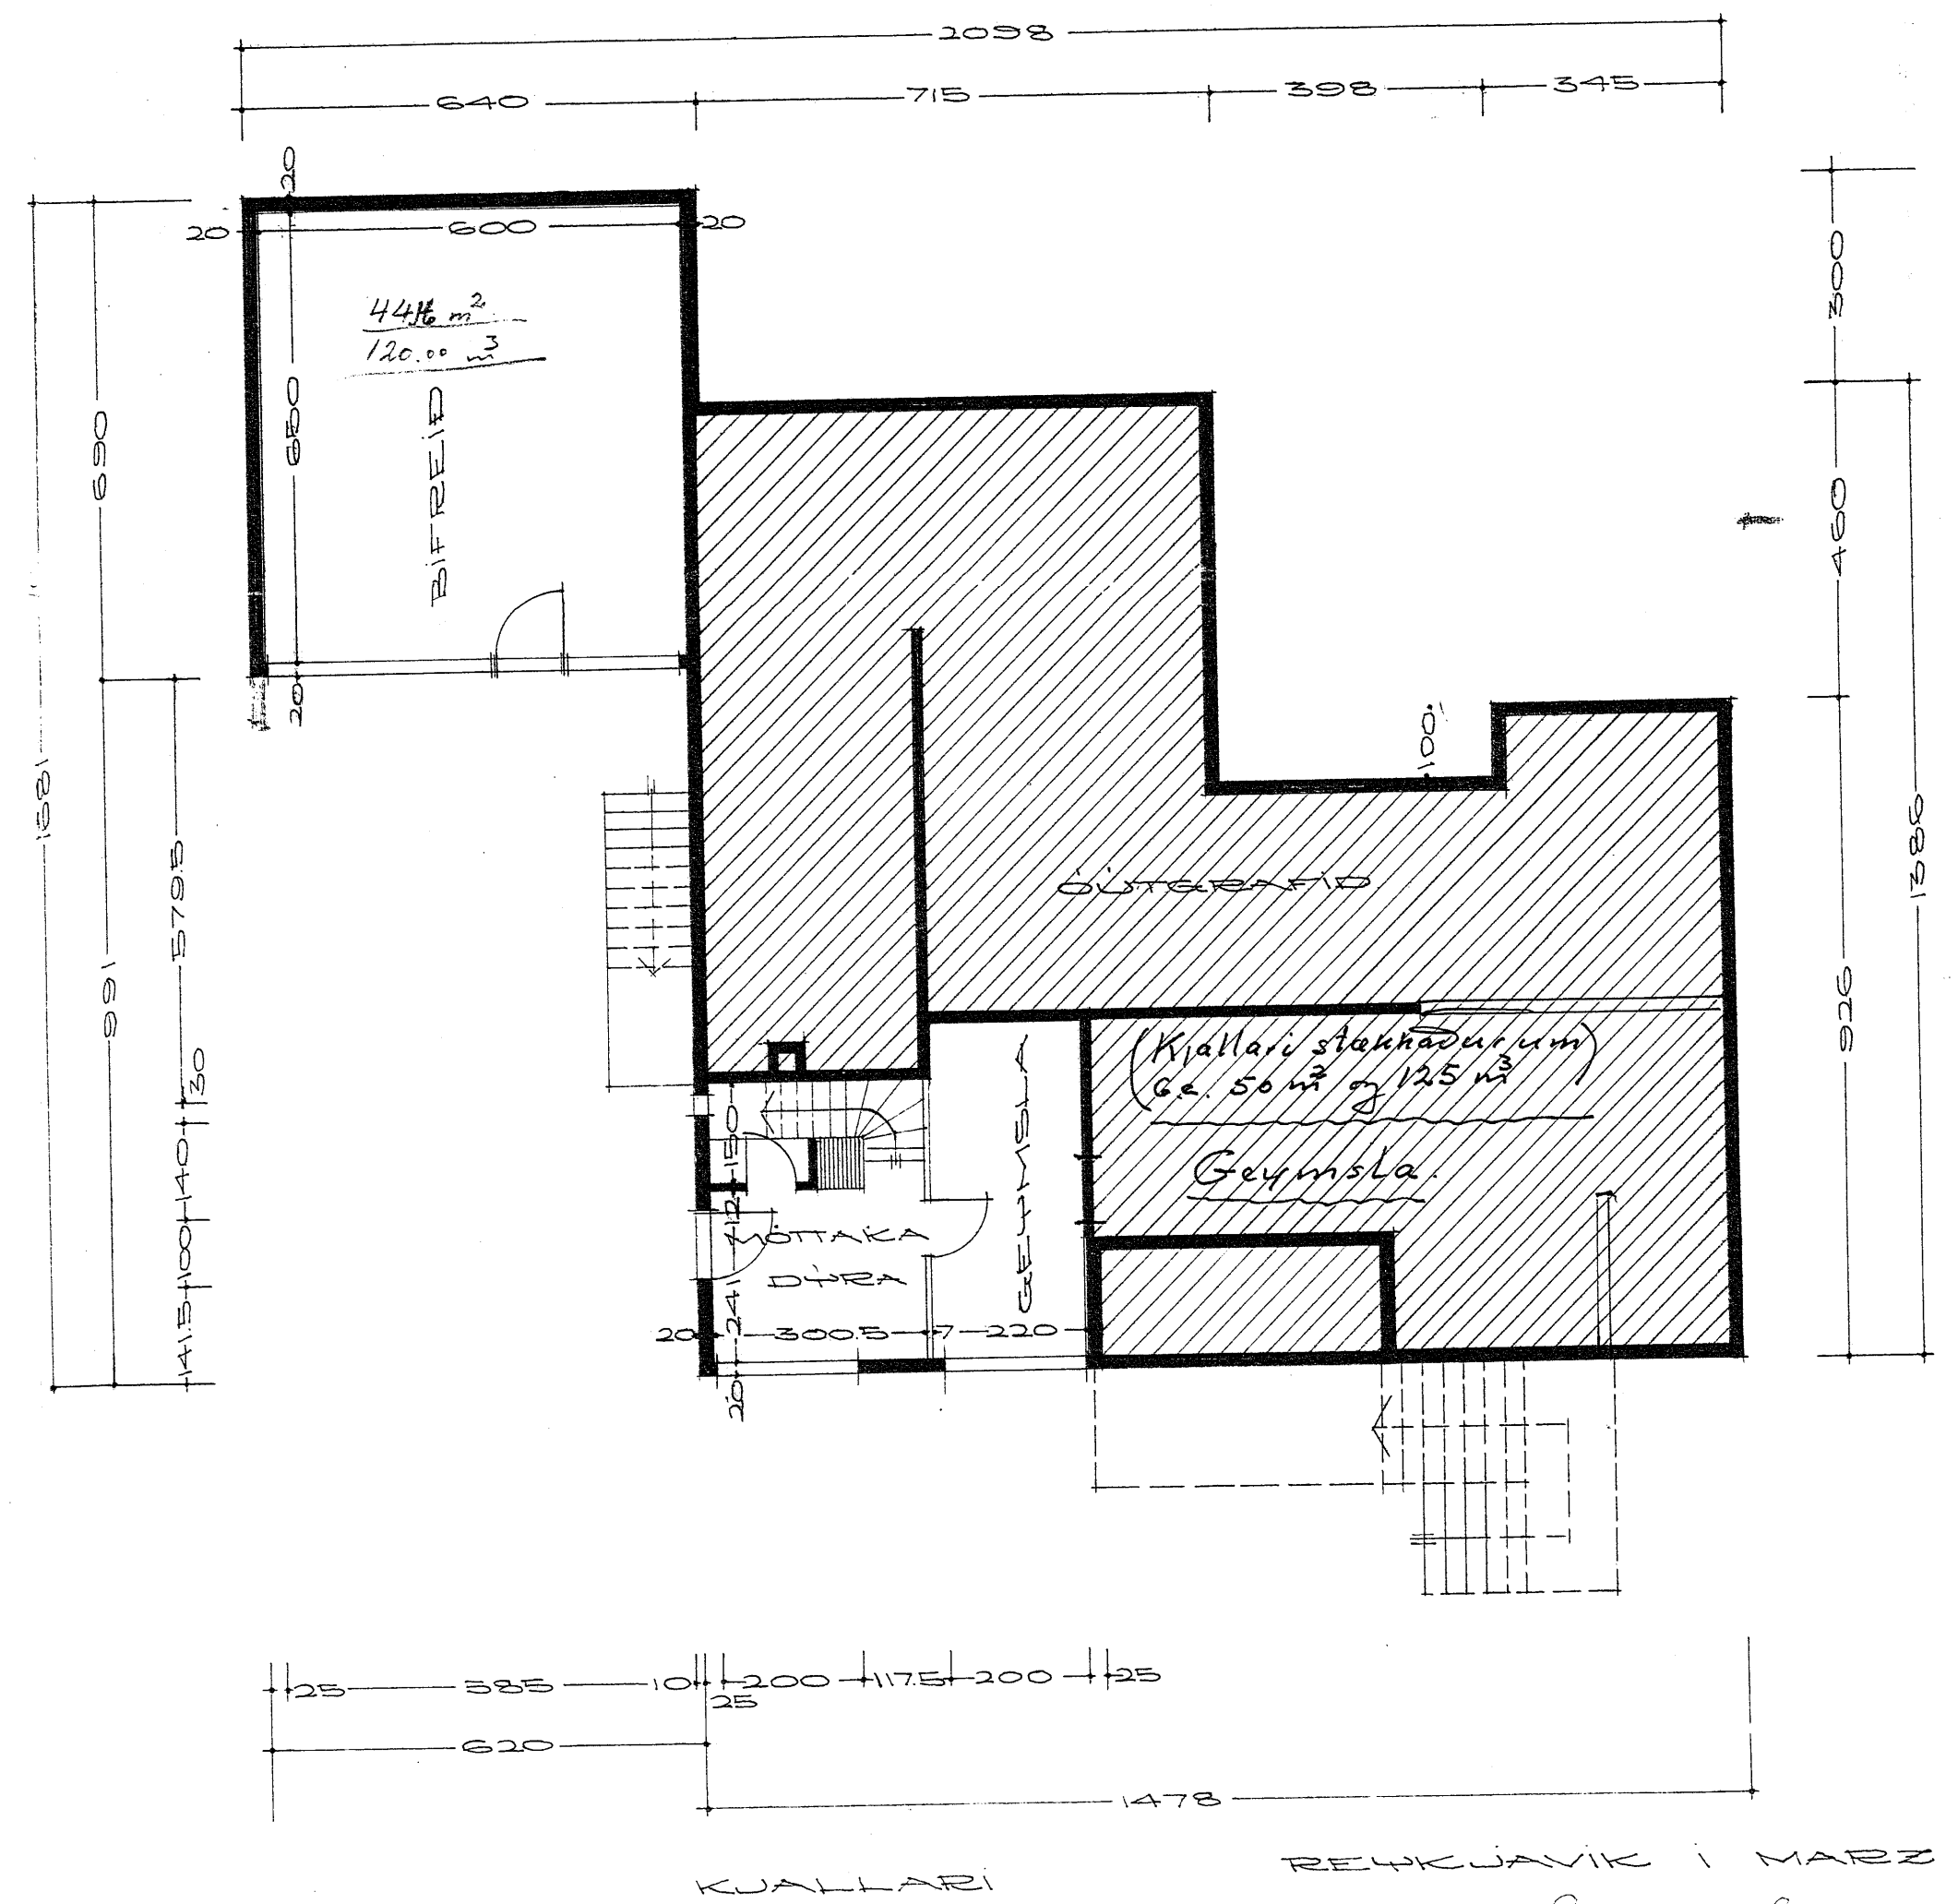

REYKJAVIK 1 MARZ 1966

Hartam Swinsson