
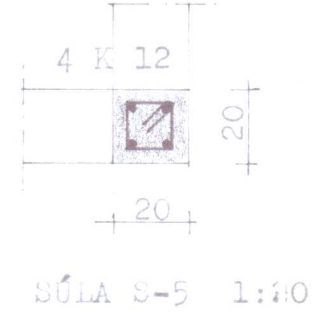
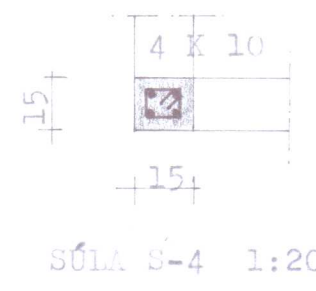
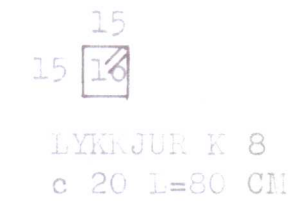
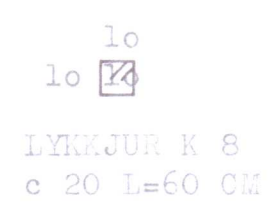
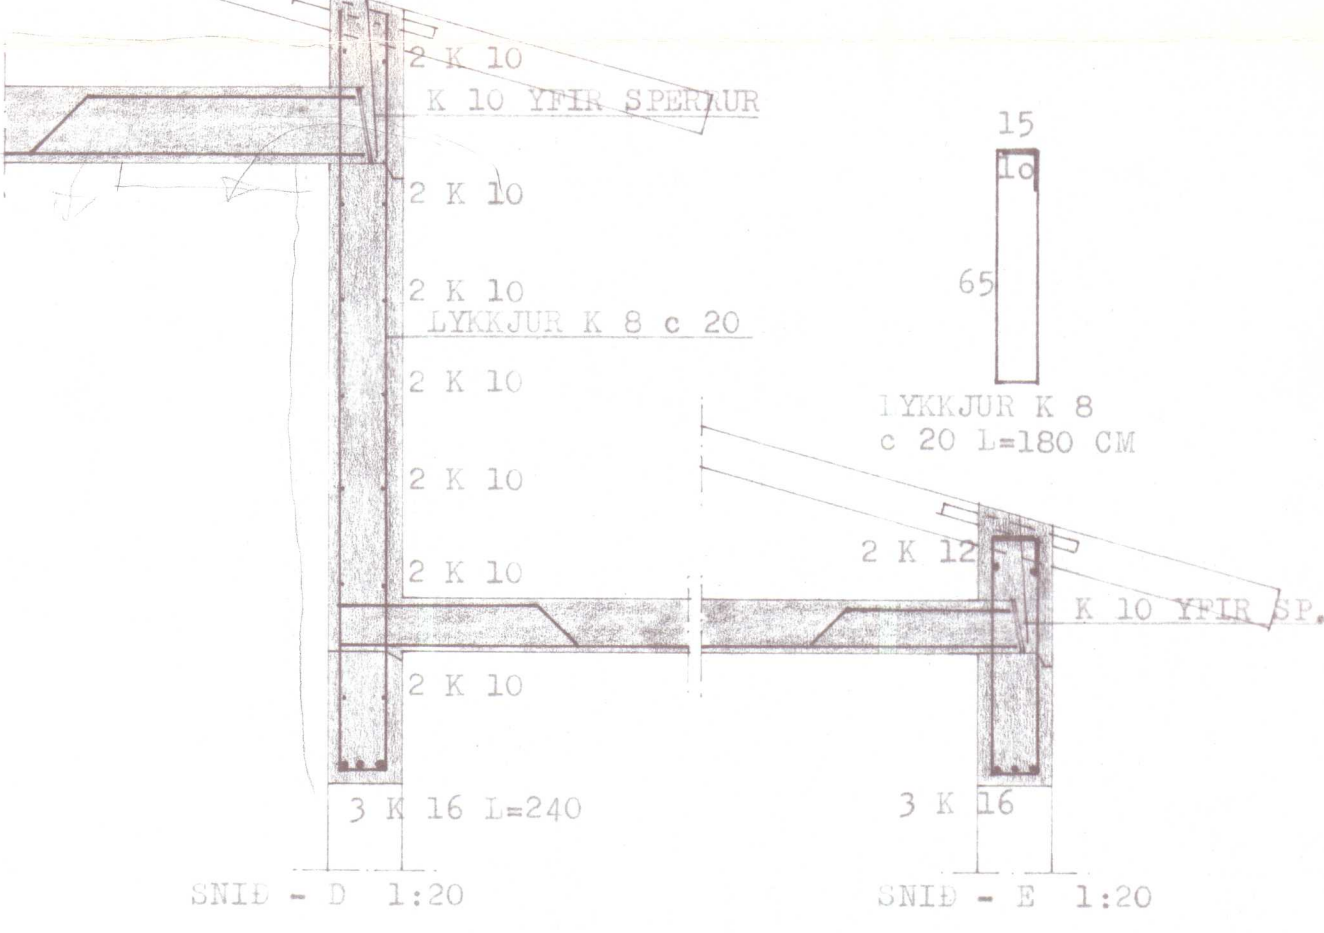
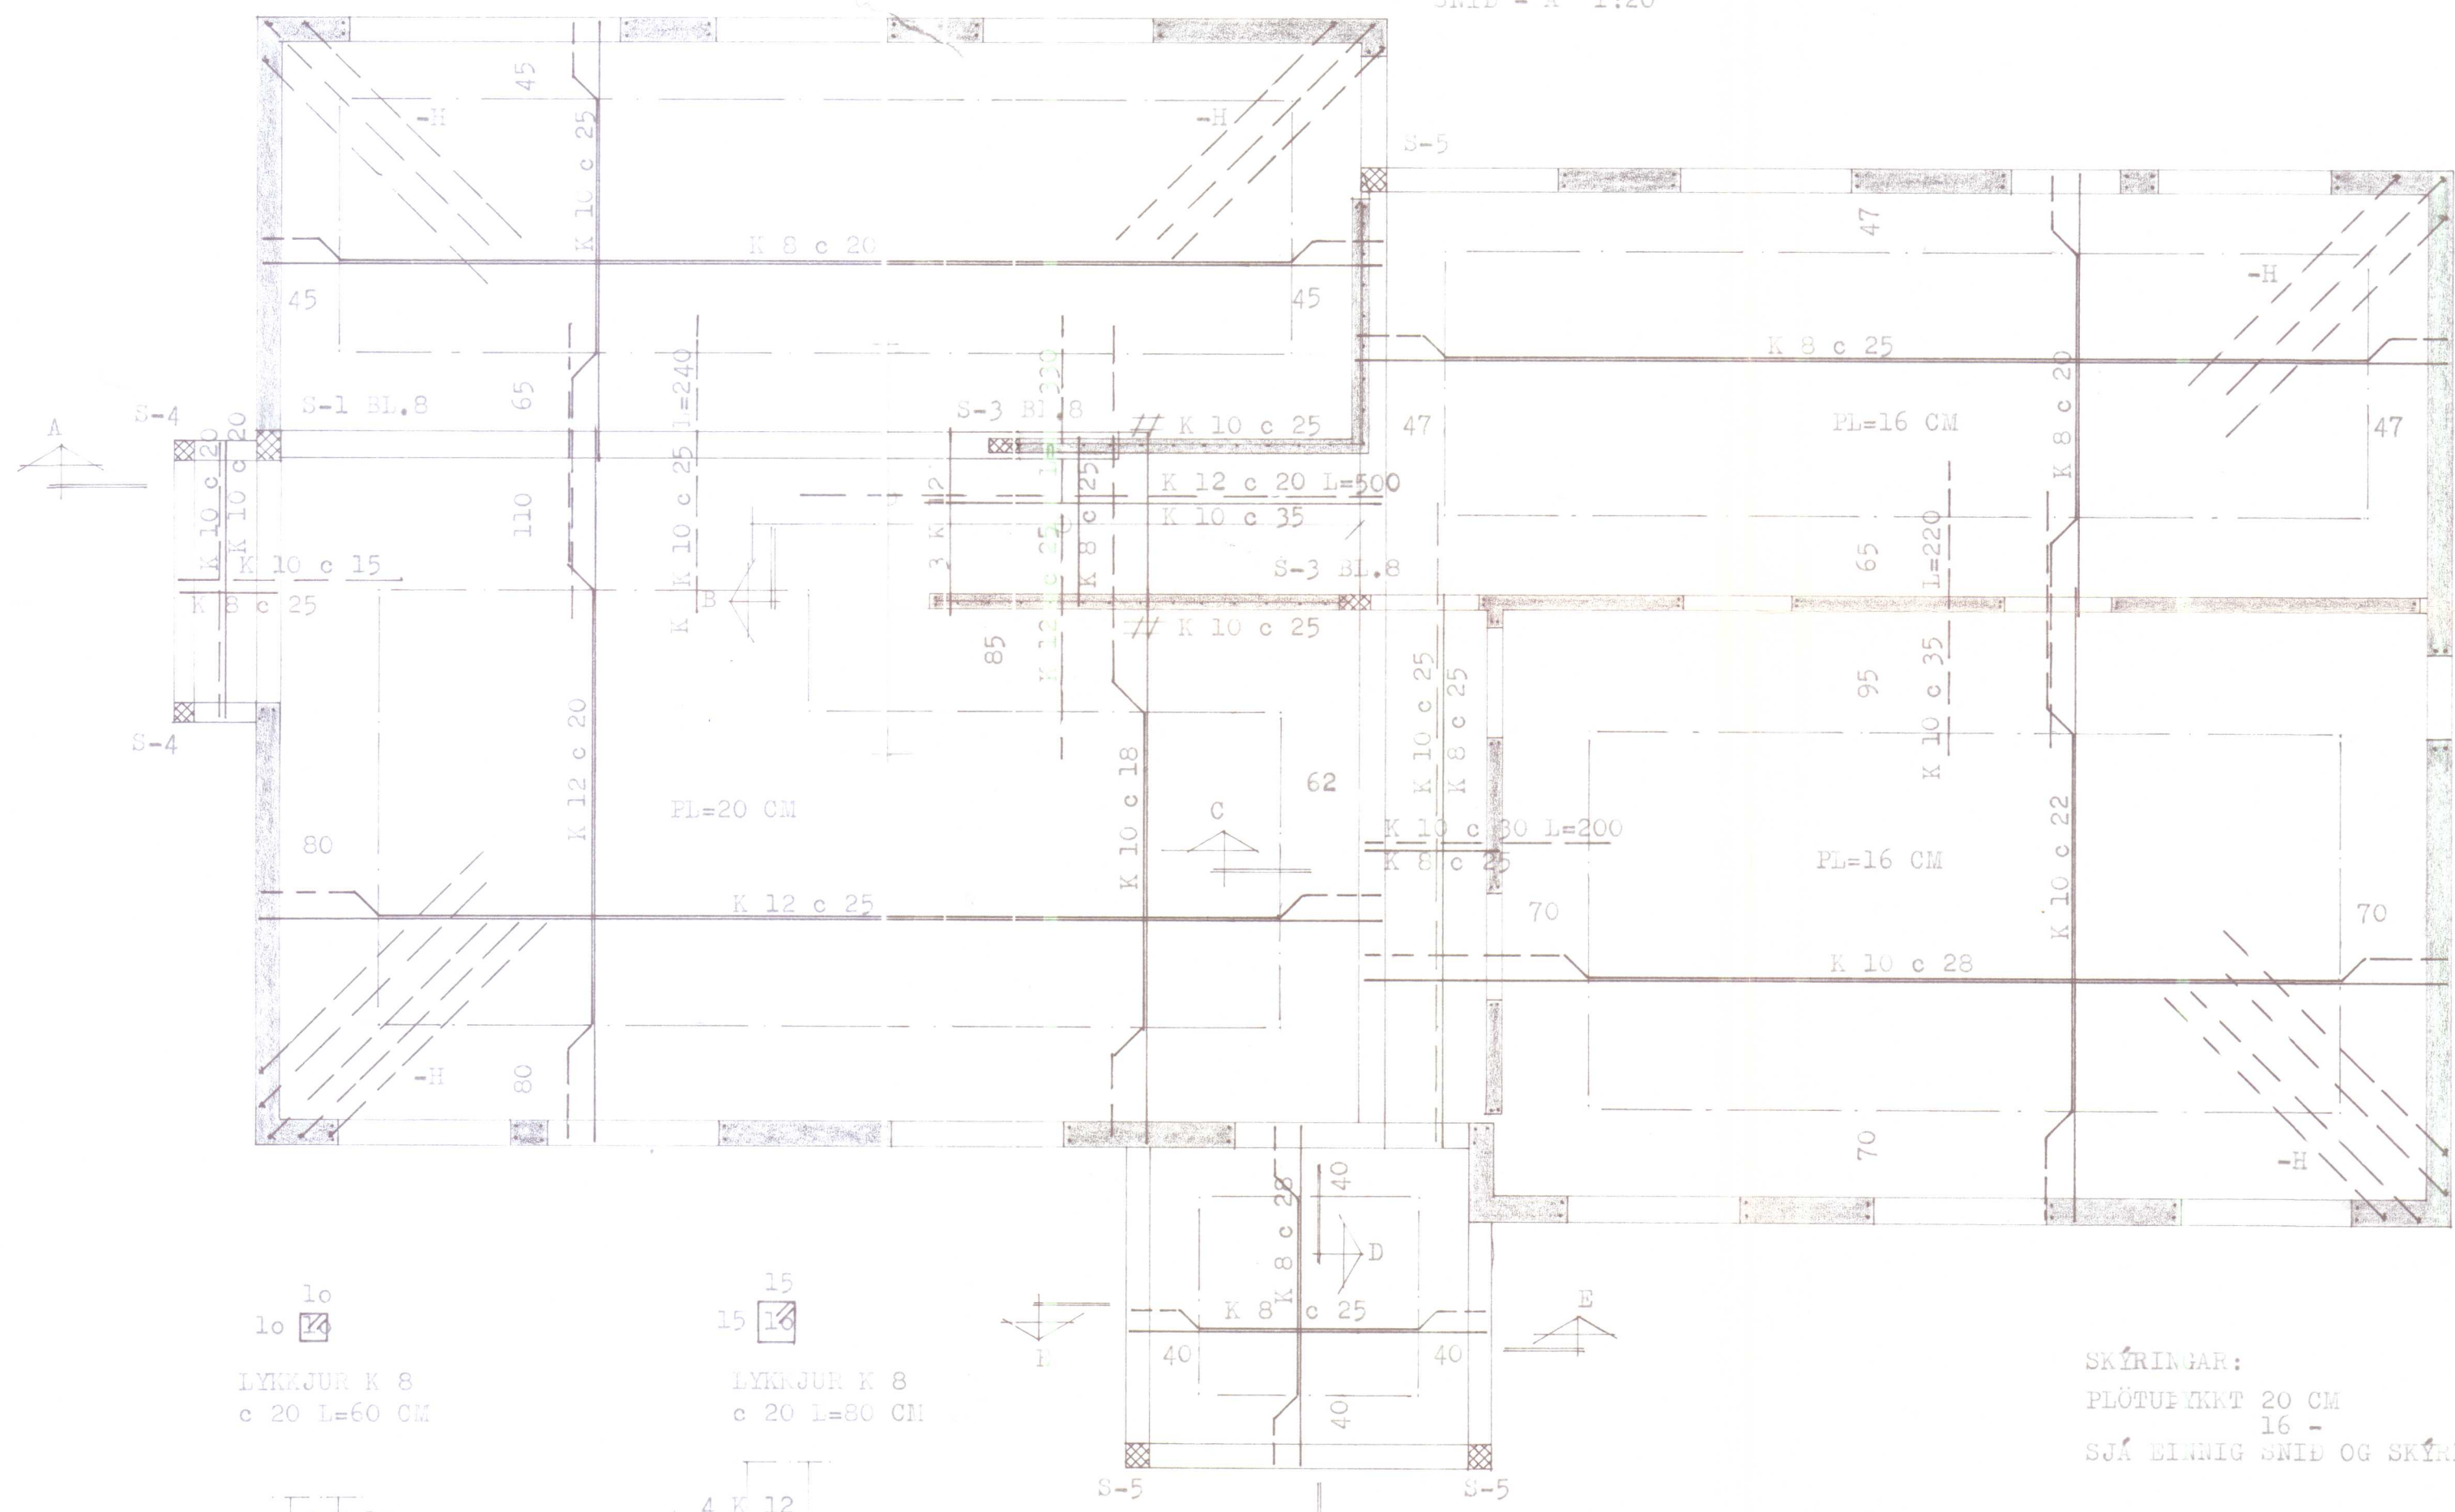
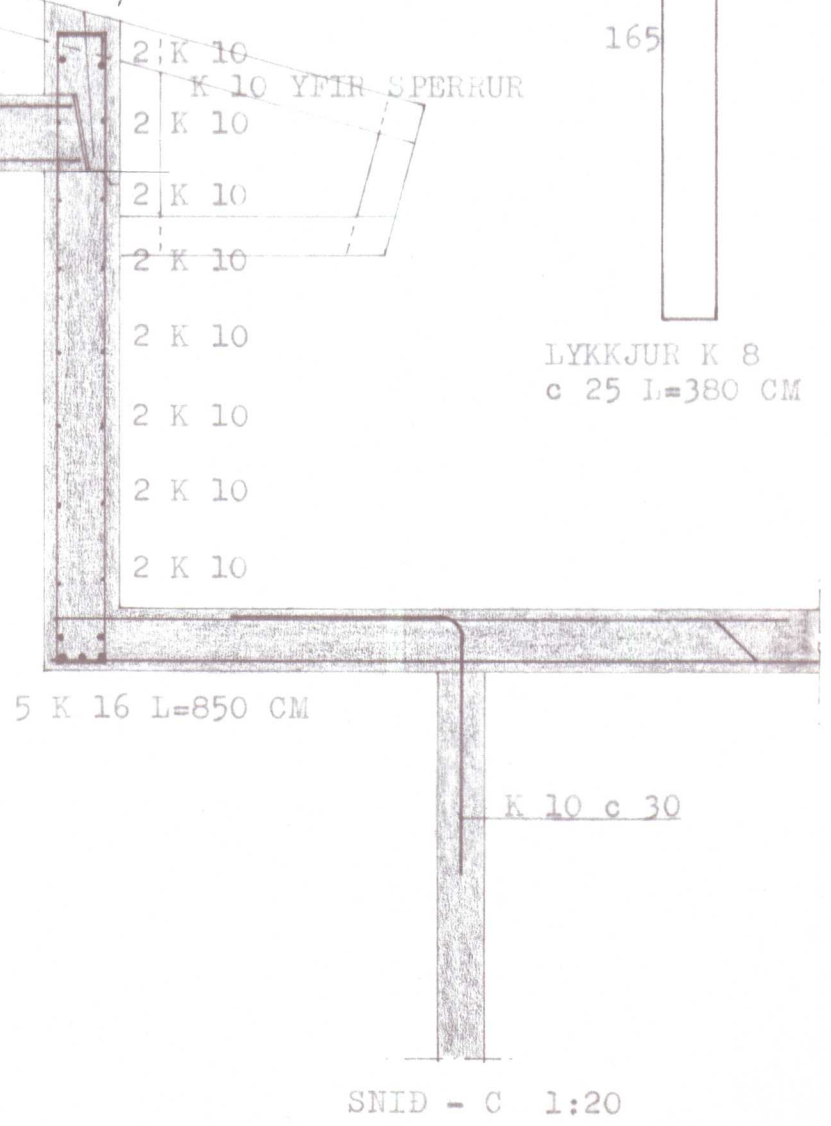
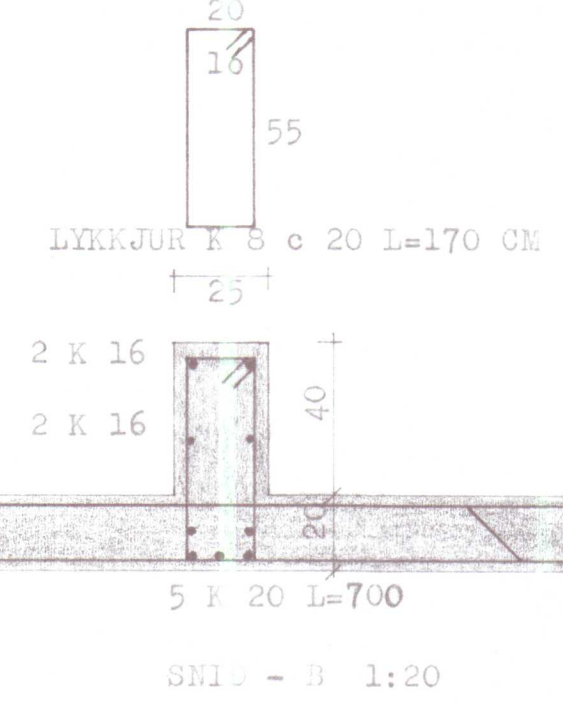
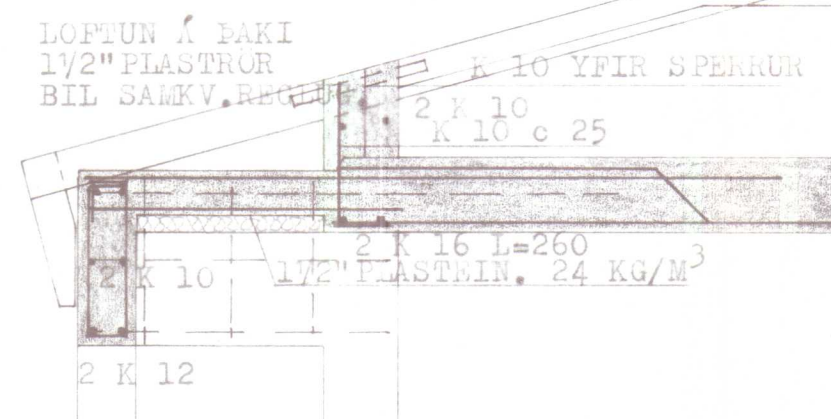
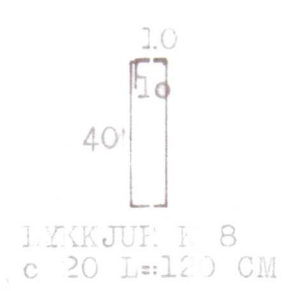






Samp. á ábyrgt hátt
 29. marz 1982
 BYGGINGARFULLTRÚINN
 HVAMMSTANGA
Ólafur Jakobsson

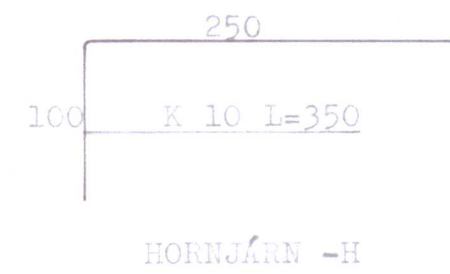

SKÝRINGAR:
 PLÖTUFLEKKI 20 CM
 16 -
 SJÁ EINNIG SNID OG SKÝRINGAR Á BLADI NR.8.

HERMANN ISEBARN	MTFI
HVAMMSTANGABRAUT NR.39, HVAMMSTANGA	
MÁL	1:20 1:50
DAGS.	MARS 1982
BLAD	9
<i>Hermann Iseborn</i>	

Saup á ábyrgð lag
29. marz 1982
BYGGINGARFULLTRÚINN
HVAMMSTANGA
Ulfur Jacobson

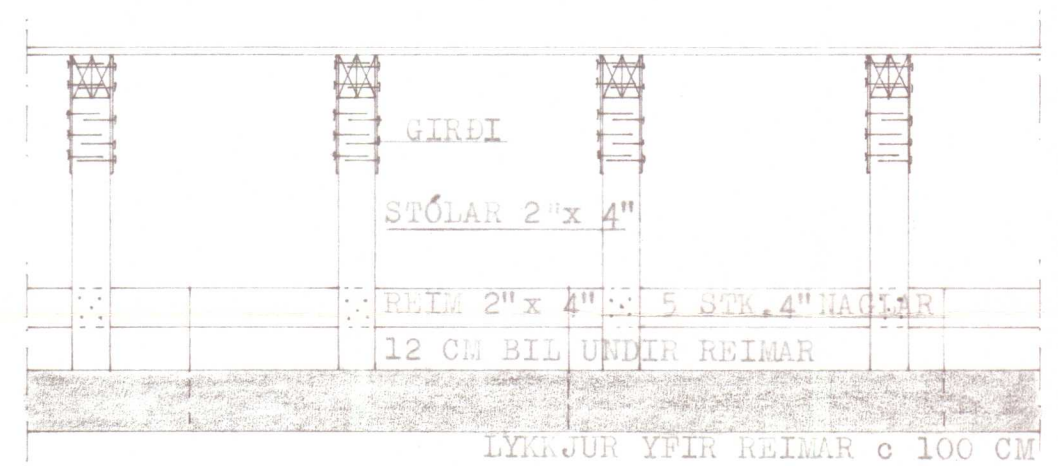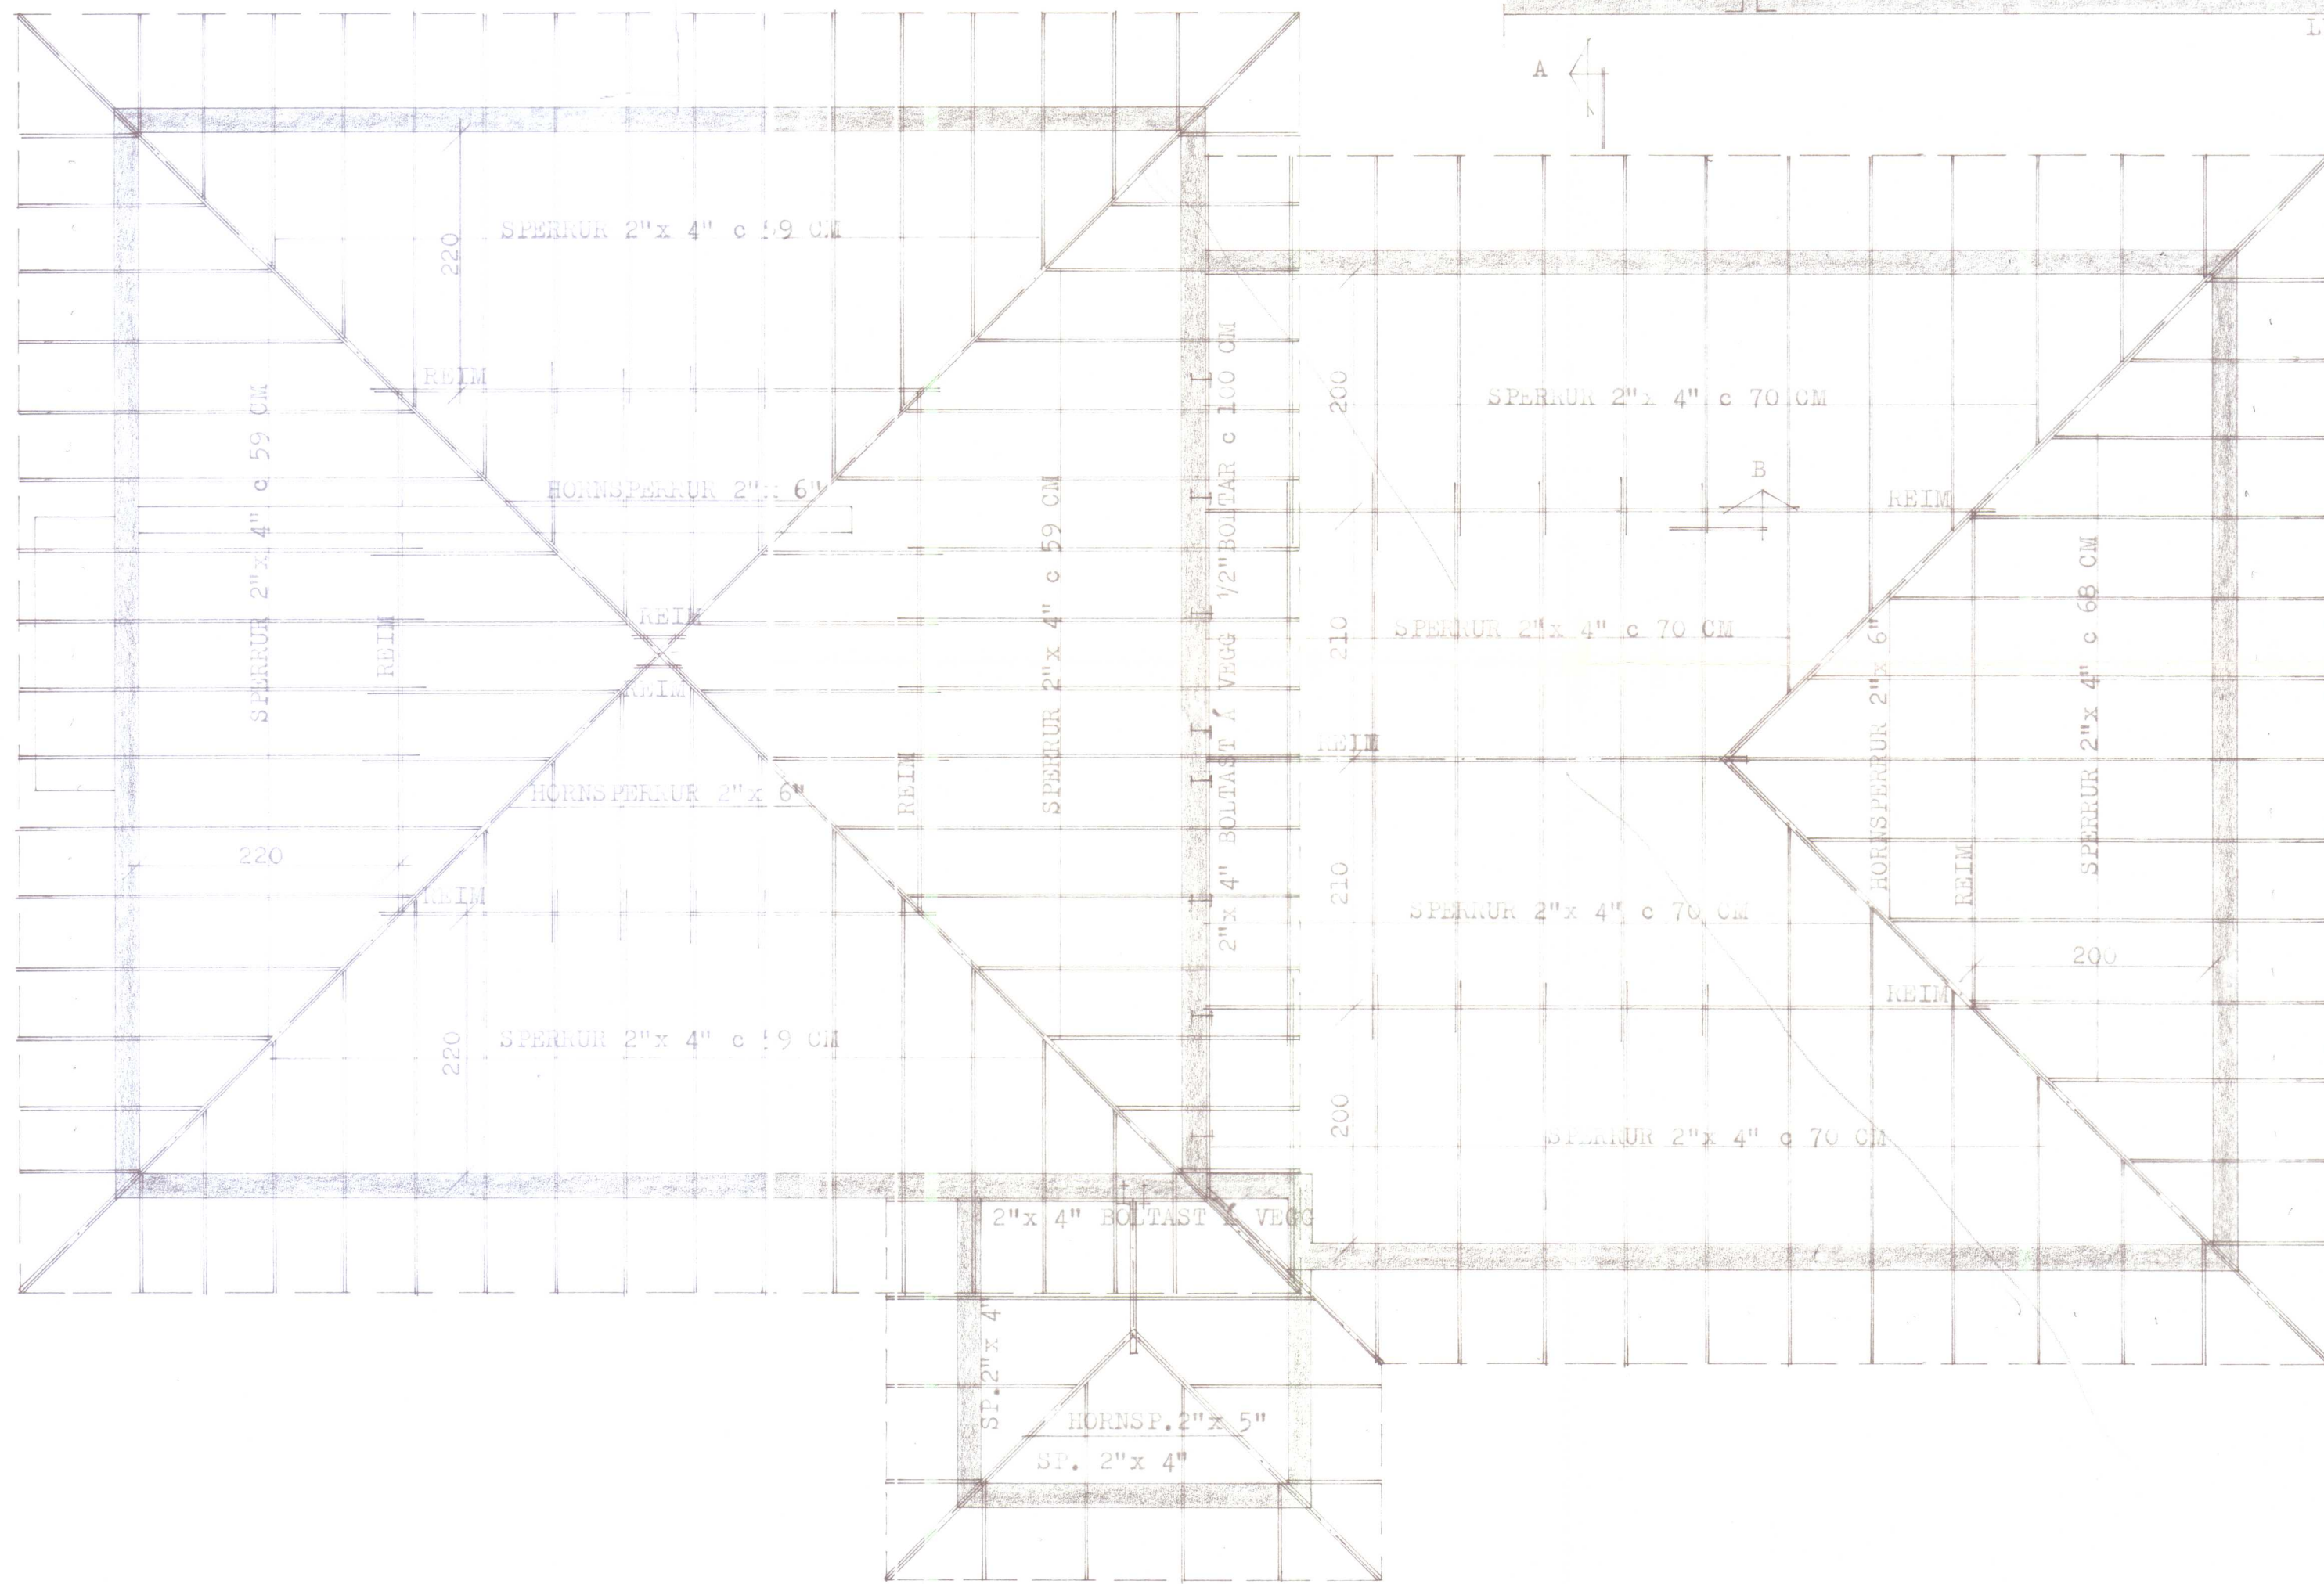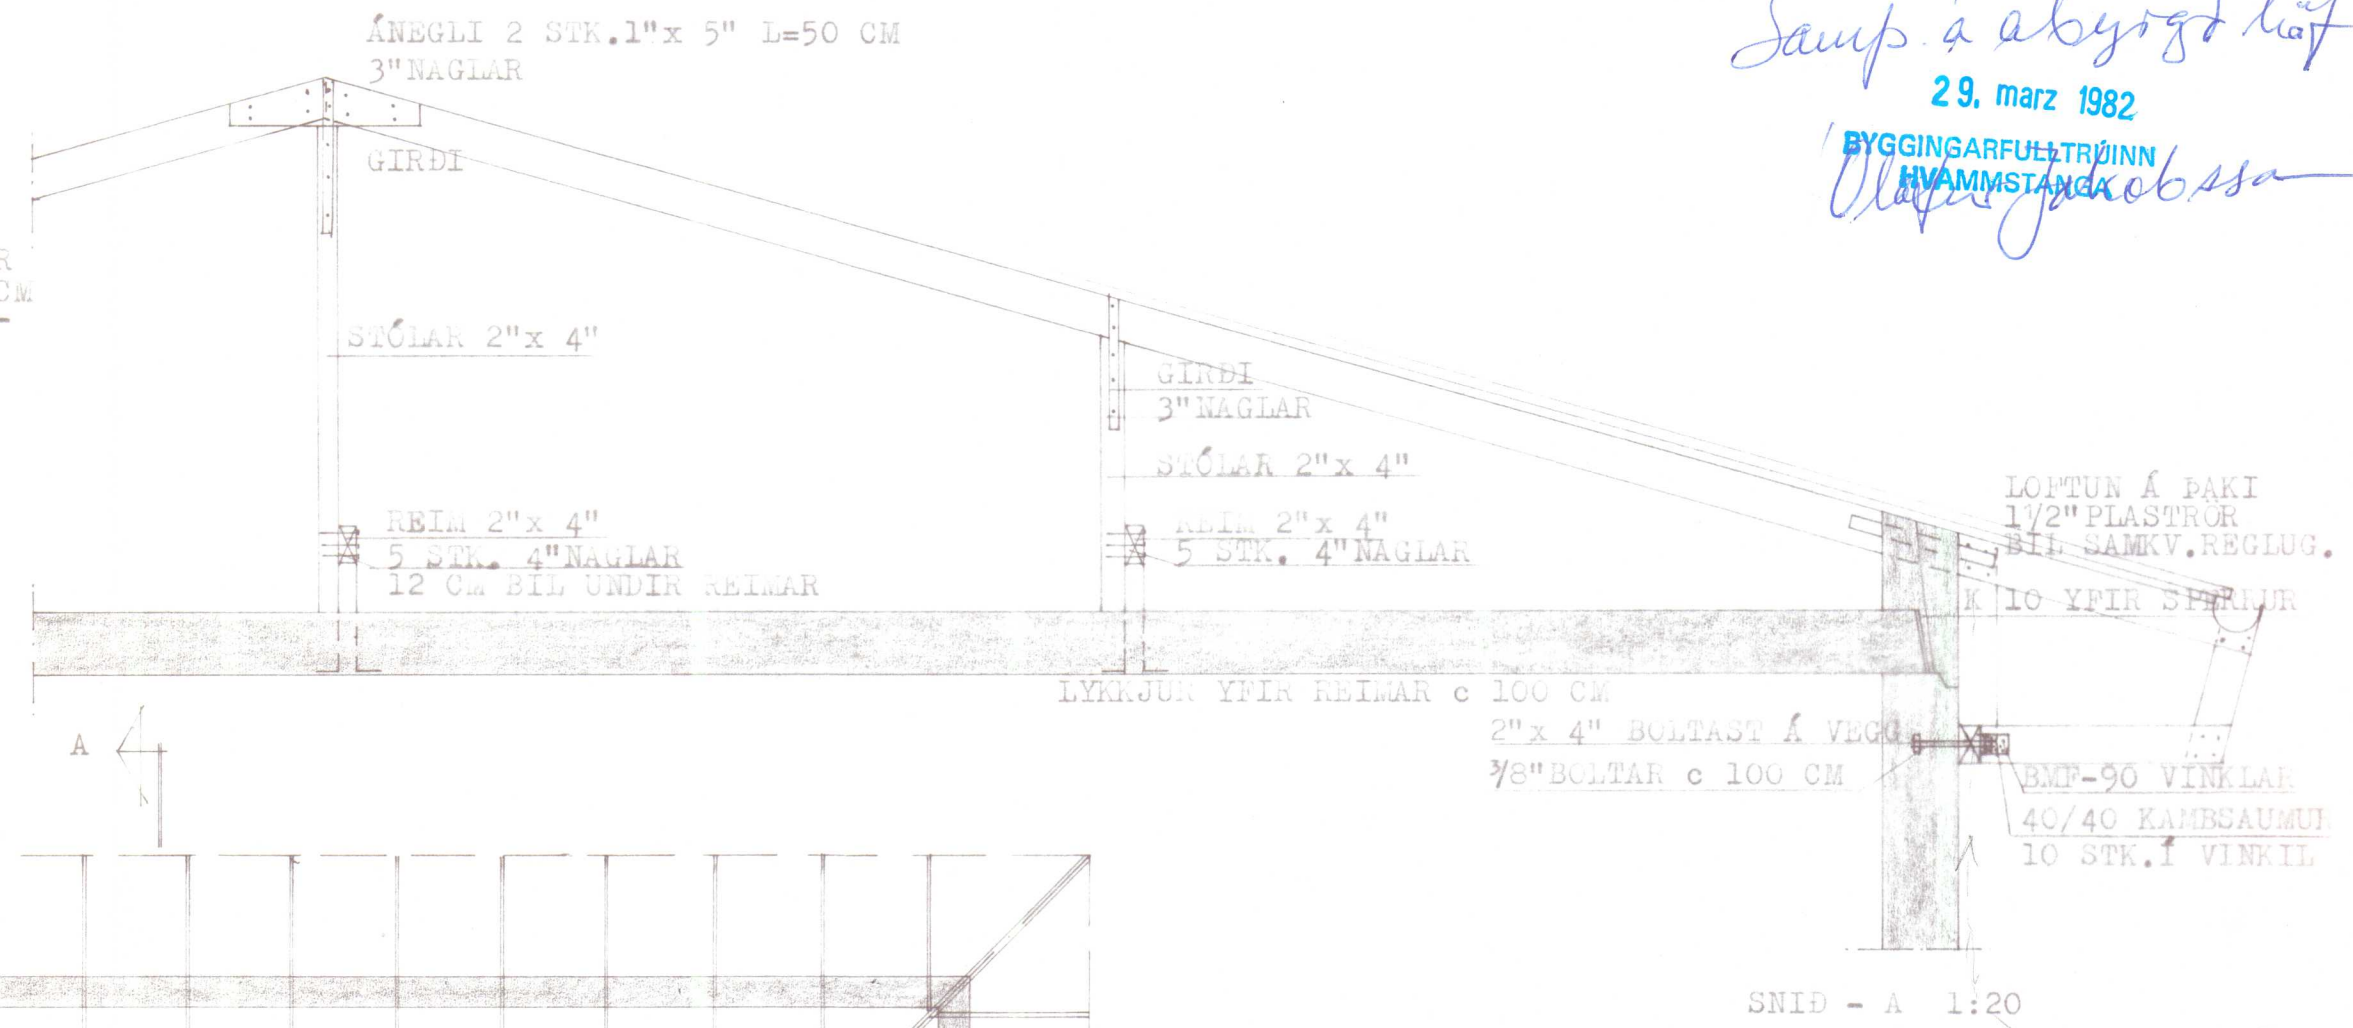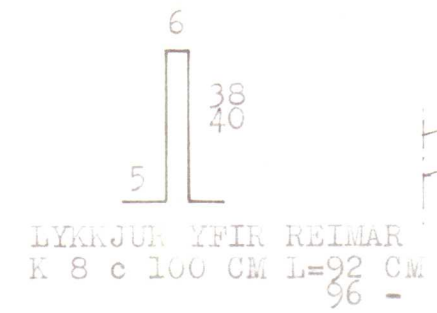

SKÝRINGAR:
SPERRUR OG STÓLAR SEM LIGGJA Í EBA AD STEYPU SKAL
FÁVERJA MEB VIBURKENDU FÁVARNAREFNI, MINNST
EVAN UMFERDIR. ALLUR ÞAKSAUMUR OG BOLTAR SKAL
VERA GALVANISERAD.
ÞAK KLÆDIST MEB 1" x 6" BORDUM ER NEGLAST MED
3 STK. 3" NOGLUM Í HVERJA SPERRU.

HERMANN ISEBARN MTFI		
HVAMMSTANGABRAUT NR.39, HVAMMSTANGA		
MÁL	1:20 1:50	ÞAKBITAR GRUNNMYND OG SNID
DAGS.	MARS 1982	
BLAD	10	Hermann Iseborn

Samp. á ábyrgð höf

29. marz 1982



BYGGINGARFULLTRÚINN
HVAMMSTANGA

Ólafur Jónsson

10
10
80

LYKKJUR K 8
c 20 L=120 CM

B

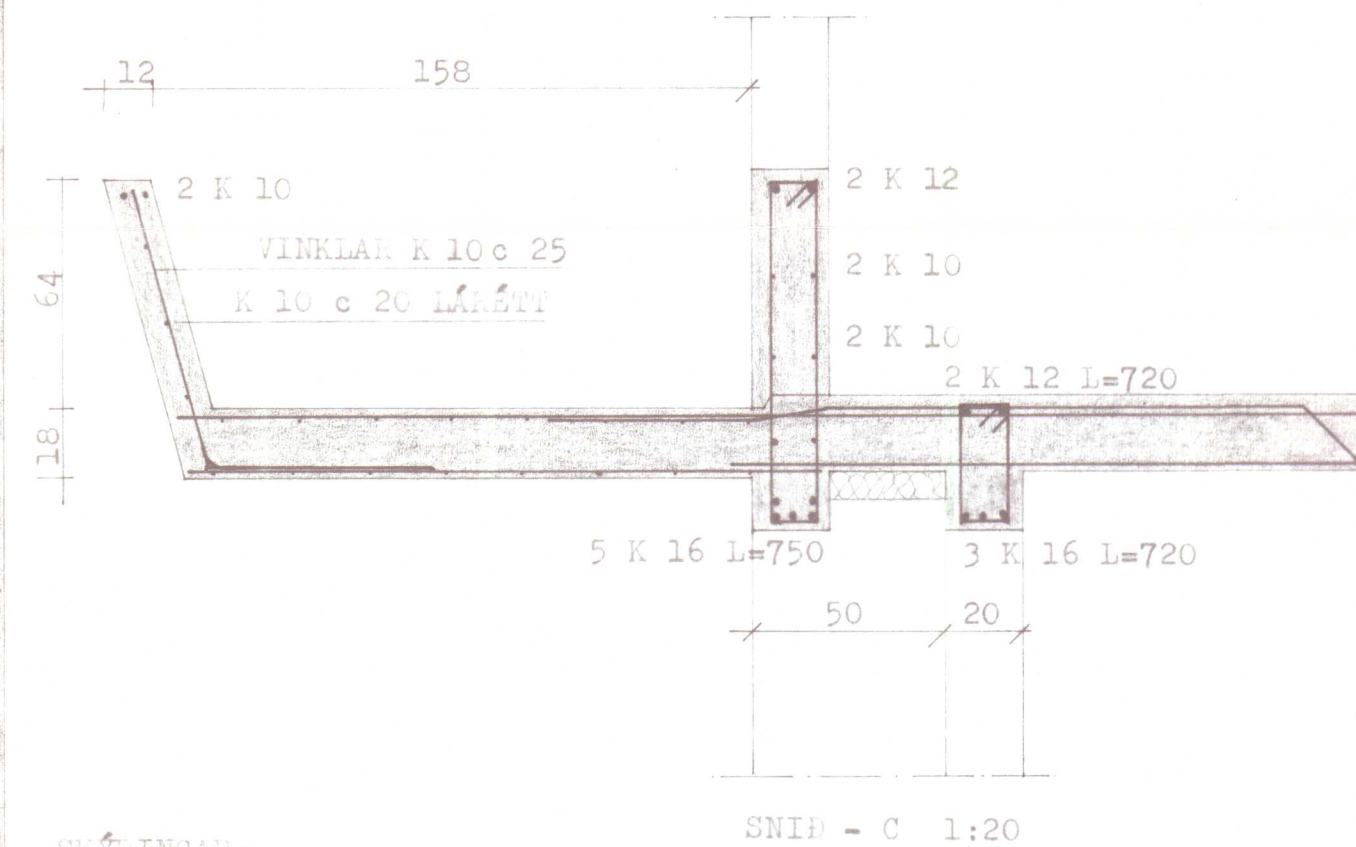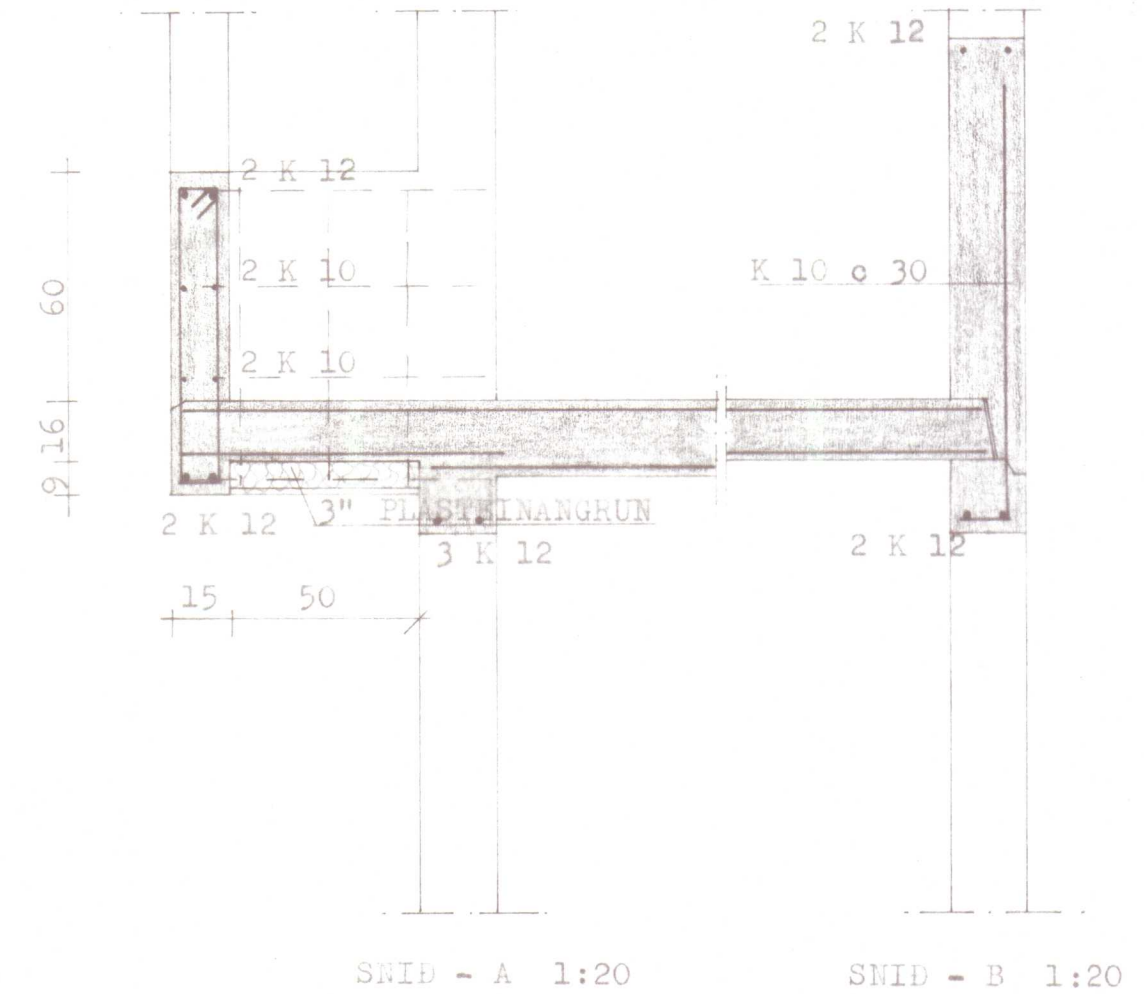


SKÍRINGAR:

STEYPUGADI S-200 SAMV. ÍST. STAÐLI Í VEGGI OG PLOTUR.
STEYPUSTYRJA TÆRSTÁL KS 40 MERKI -K.
Í KRINGUM MURUP KOMA 2 K 12 OG MÁI ÞAU 70 CM ÖT FYRIR OPIN.
JÄRN UPPMÖÐ DYRUM OG GLUGGUM SKULU VERA 300 CM LÖNG.
TENGISJÄRN Í INNVEGGI K 10 c 50 L=120 CM
TENGISJÄRN Í ÖTVEGGI K 10 c 30 L=120 CM NEMA ANNARS SÉ GETIÐ.
PLOTUÞYKKI 20 CM

SVALIR 16 -
STIGABAK 18 -
15 -

15 15 8 25
15 15 8 25
15 15 8 25
LYKKJUR K 8 LYKKJUR K 8 LYKKJUR K 8
c 20 L=80 CM c 20 L=100 CM c 20 L=86 CM

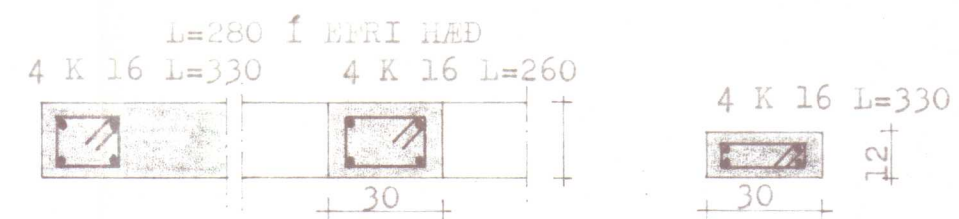

HERMANN ISEBARN MTFI	
HVAMMSTANGABRAUT NR.39, HVAMMSTANGA	
MÁL	1:20 1:50
DAGS.	MARS 1982
BLAÐ	8
JÄRNBENT STEINSTEYPA LOFTPLATA NEDRI HÆÐAR OG VEGGIR GRUNNMYND OG SNID	
Hermann Isenbarn	