
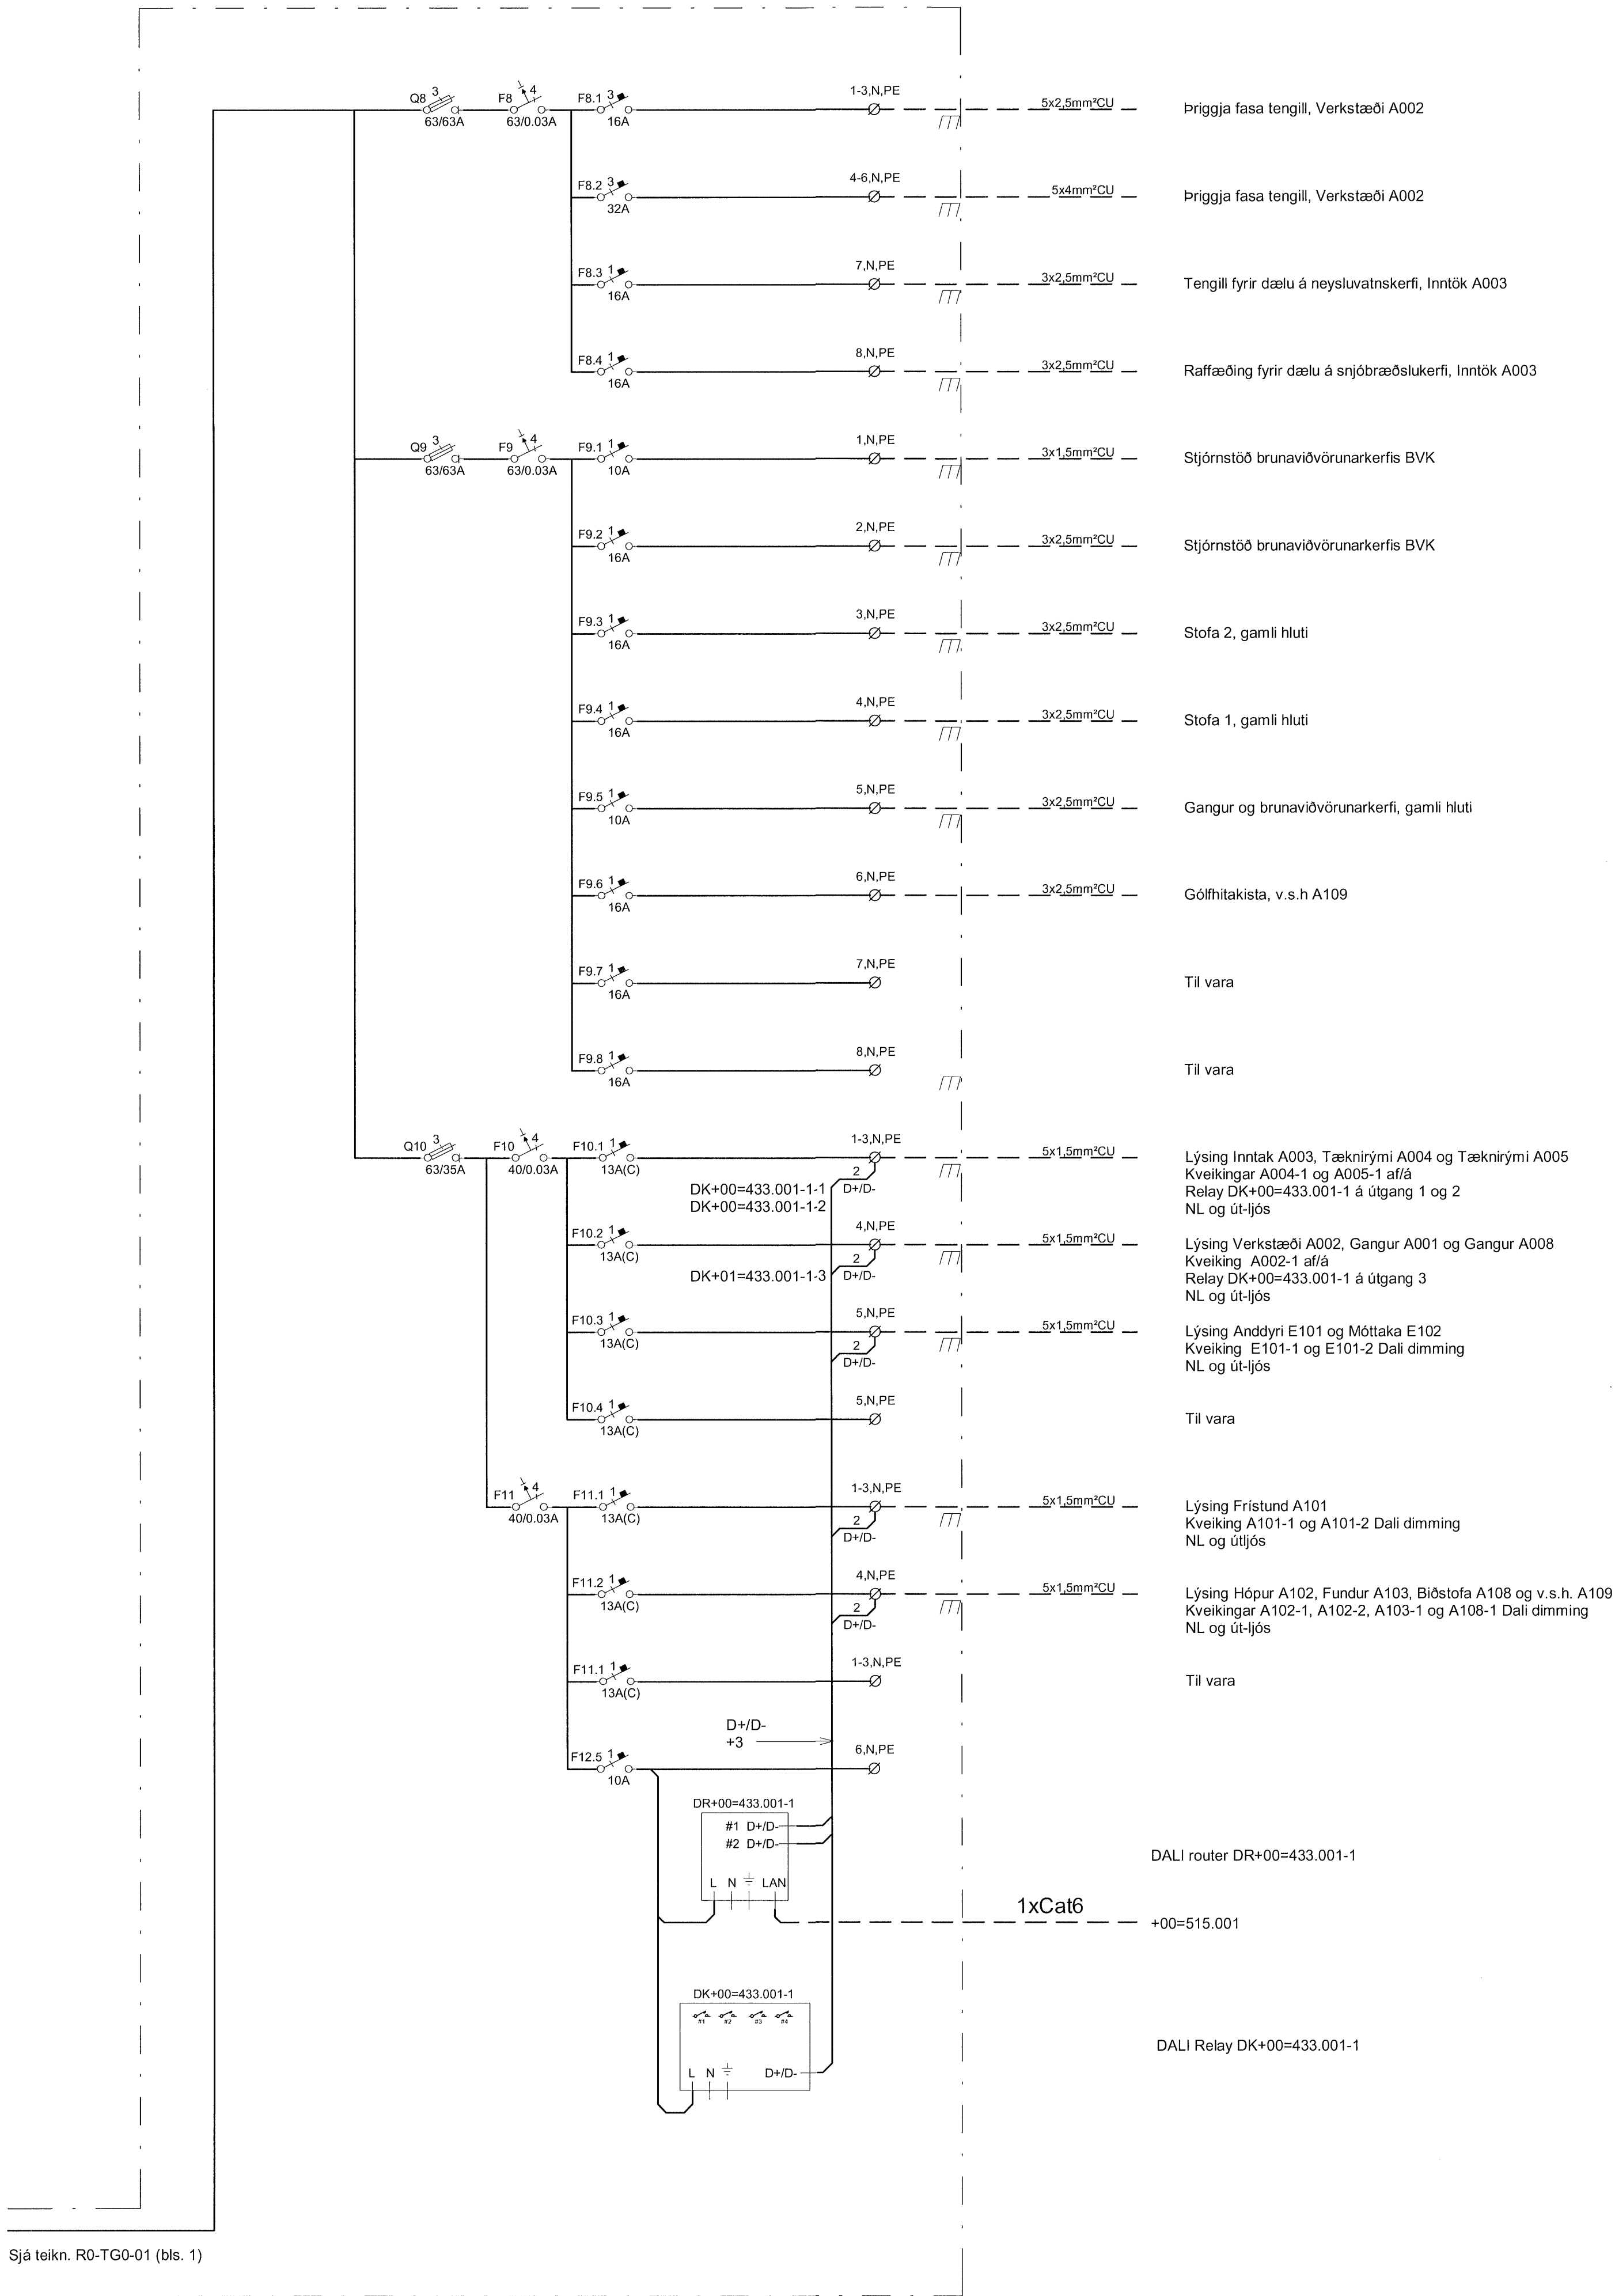


Verkteikning

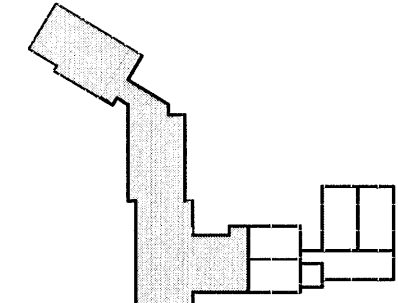

Greinatafla +00=433.001 (bls. 2)

Útg.	Dags.	Skýring	Br. af:
 VA VINNUSTOFA ARKITEKTA Borgartún 6 105 Reykjavík sími: 530 6990 vaarkitektar@vaarkitektar.is www.vaarkitektar.is			
 VSÓ RÁÐGJÖF			
Borgartún 20 105 Reykjavík sími: 585 9000 vso@vso.is www.vso.is			
			
Rafkerfi, einlínunmynd Greinatafla +00=433.001 EFNI:			
SAMB. HÖNNUNARSTJÓRI: Magdalena Jónsdóttir KT: 260485-2459			
Grunnskóli Húnaþingi vestra, viðbygging Kirkjubraut 1, Hvammstanga			
VERKKAUPI: Húnaþing vestra KENNITALA VERKKAUPA: 570480-0149			
19300 R0-TG0-01(2)			
MÆLIKVARDI: 1:1 FRUMSTÆRÐ BLADS: A1 TEIKNAD AF: BS / LL YFIRFARID: DAGSETNING: 20.02.2020			
ÚTGEFANDI: Simon Unndórsson KENNITALA: 110856-7769			