
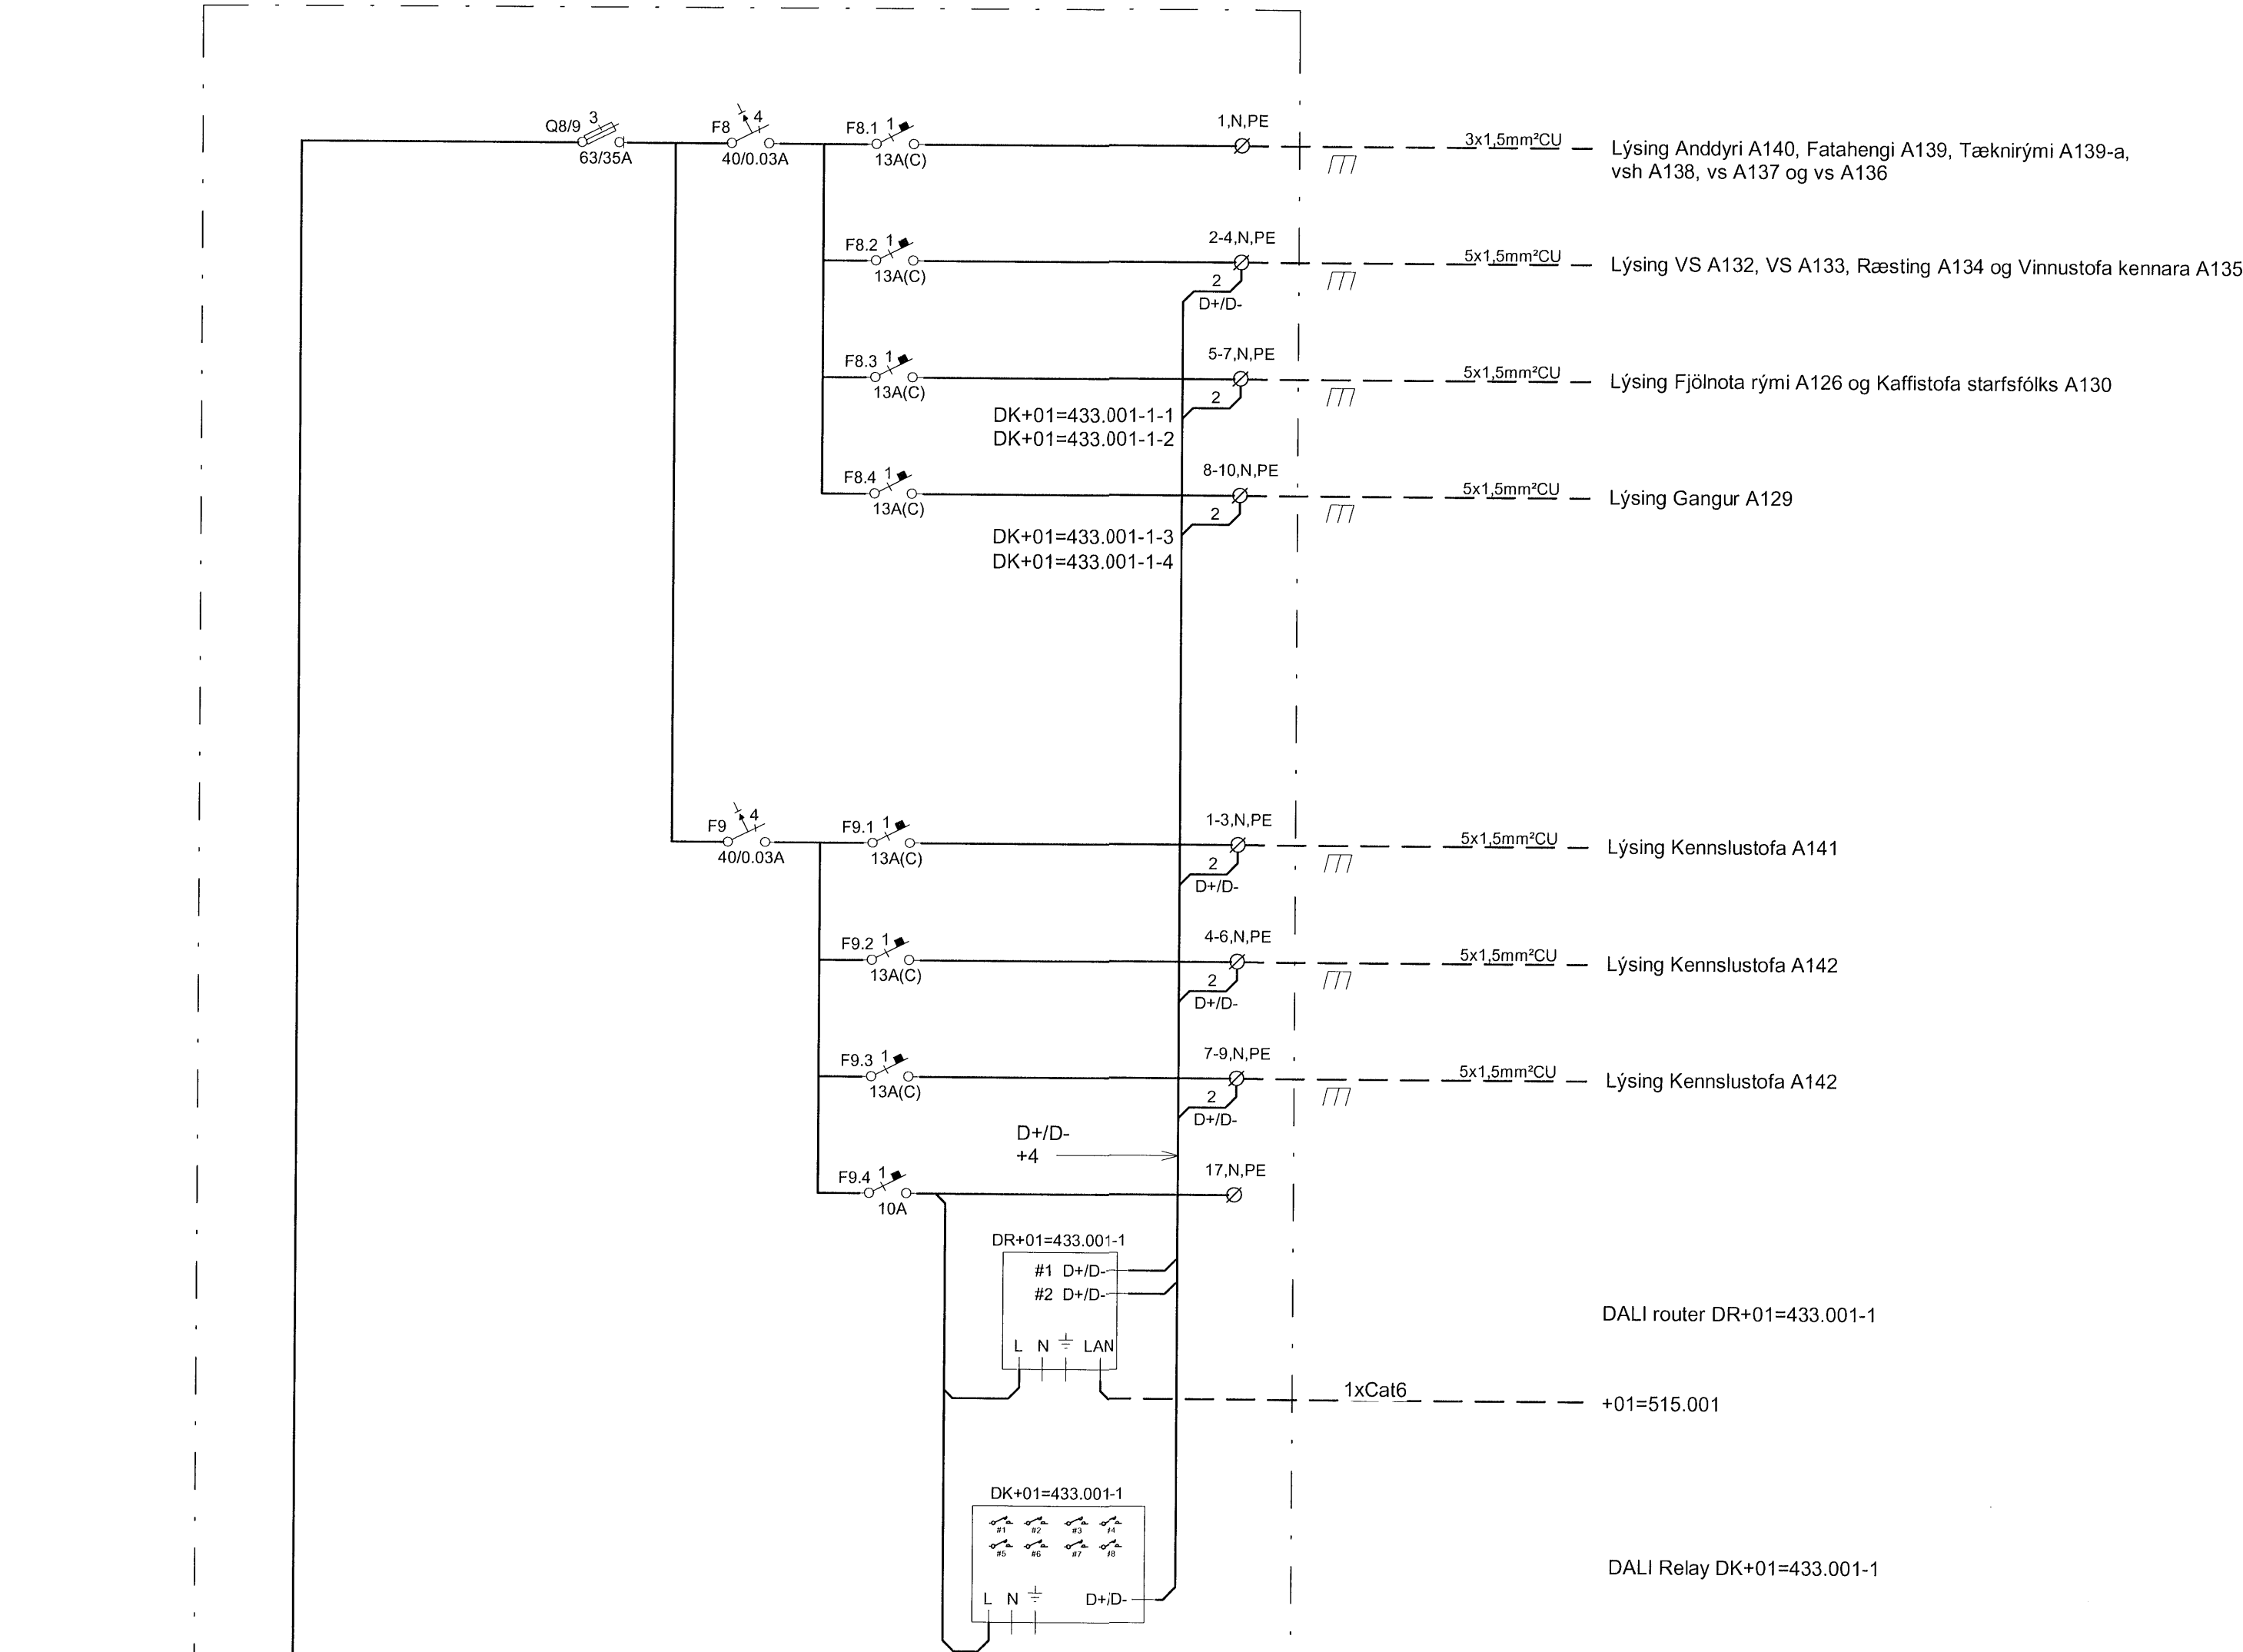
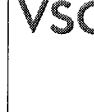


Verkteikning

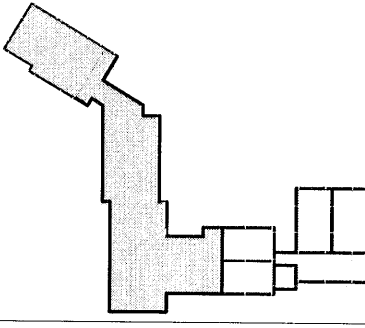

Greinatafla +01=433.001 (bls. 2)

Útg.	Dags.	Skýring	Br.af.
 VA VINNUSTOFA ARKITEKTA Borgartún 6 105 Reykjavík sími: 530 6990 vaarkitektar@vaarkitektar.is www.vaarkitektar.is			
 VSÓ RÁÐGJÖF Borgartún 20 105 Reykjavík sími: 585 9000 vso@vso.is www.vso.is			
			
Rafkerfi, einlínamynd Greinatafla +01=433.001 (bls. 2) EFNI:			
SAMÞ. HÖNNUNARSTJÓRI: Magdalena Sigurðardóttir KT: 260485-2459			
Grunnskóli Húnaþingi vestra, viðbygging Kirkjubraut 1, Hvammstanga			
VERKKAUPI: KENNITALA VERKKAUPA: Húnaþing vestra 570485-0149			
10300	R0-TG1-01(2)		
MÆLIKVARÐI:	1 : 1	FRUMSTÆRÐ BLADS:	A1
TEIKNAD AF:	BS / LL	YFIRFARID:	-
DAGSETNING:	20.02.2020		
ÚTGEFANDI:	Simon Unndórsson	KENNITALA:	110856-7769