

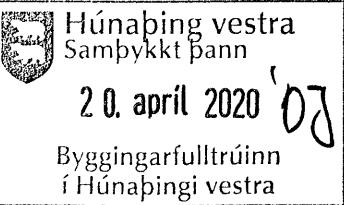
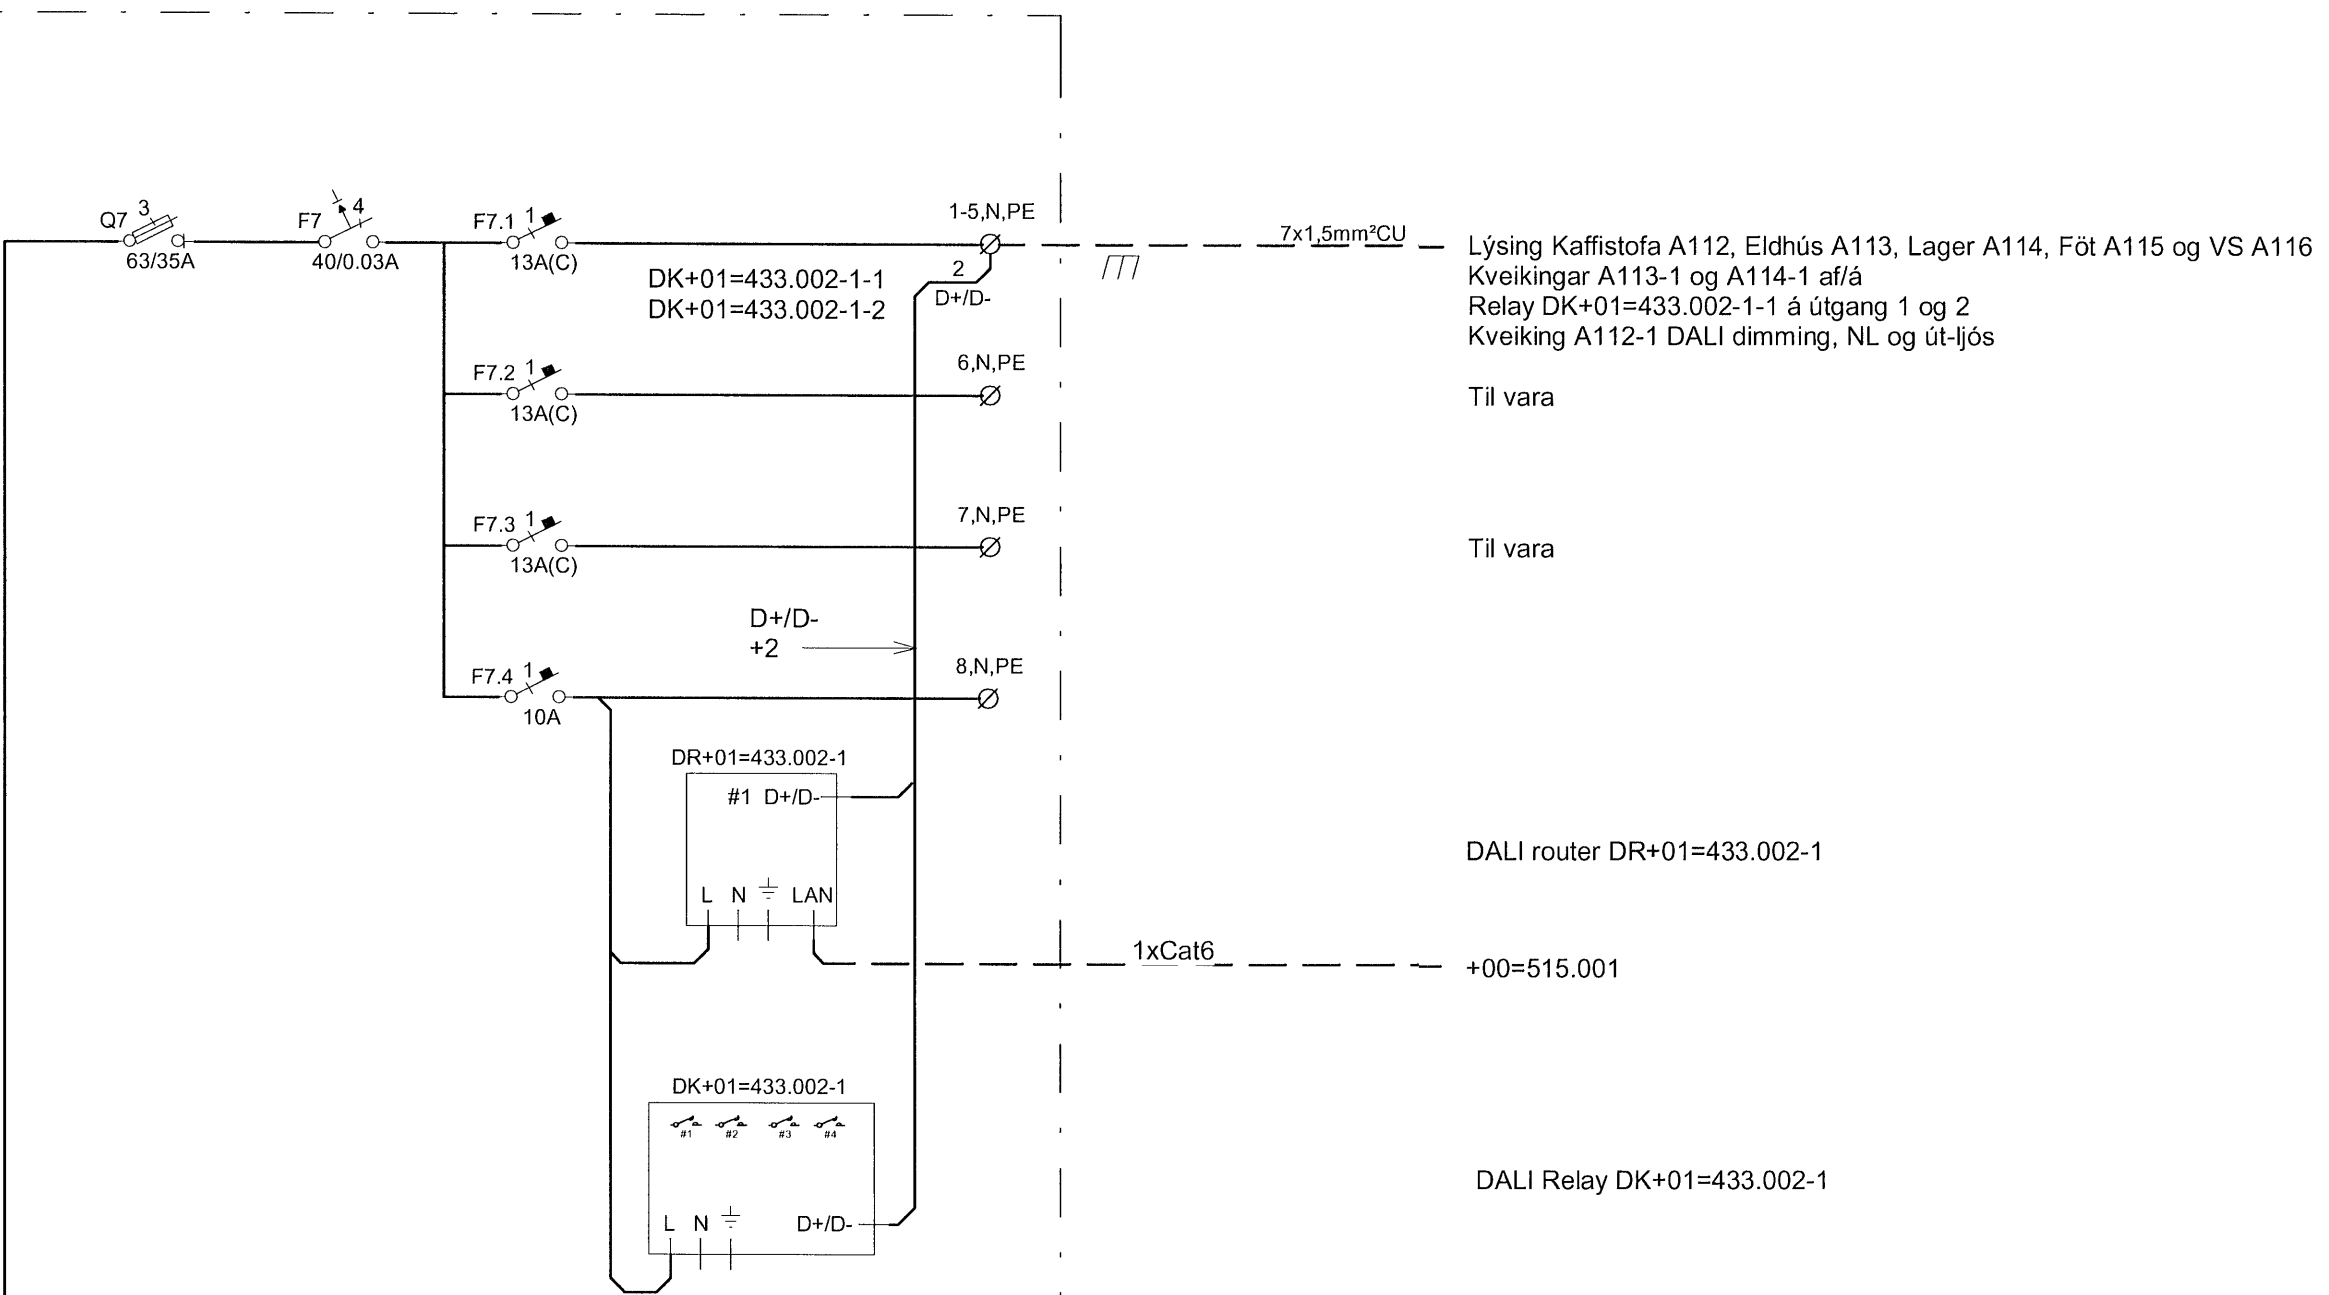
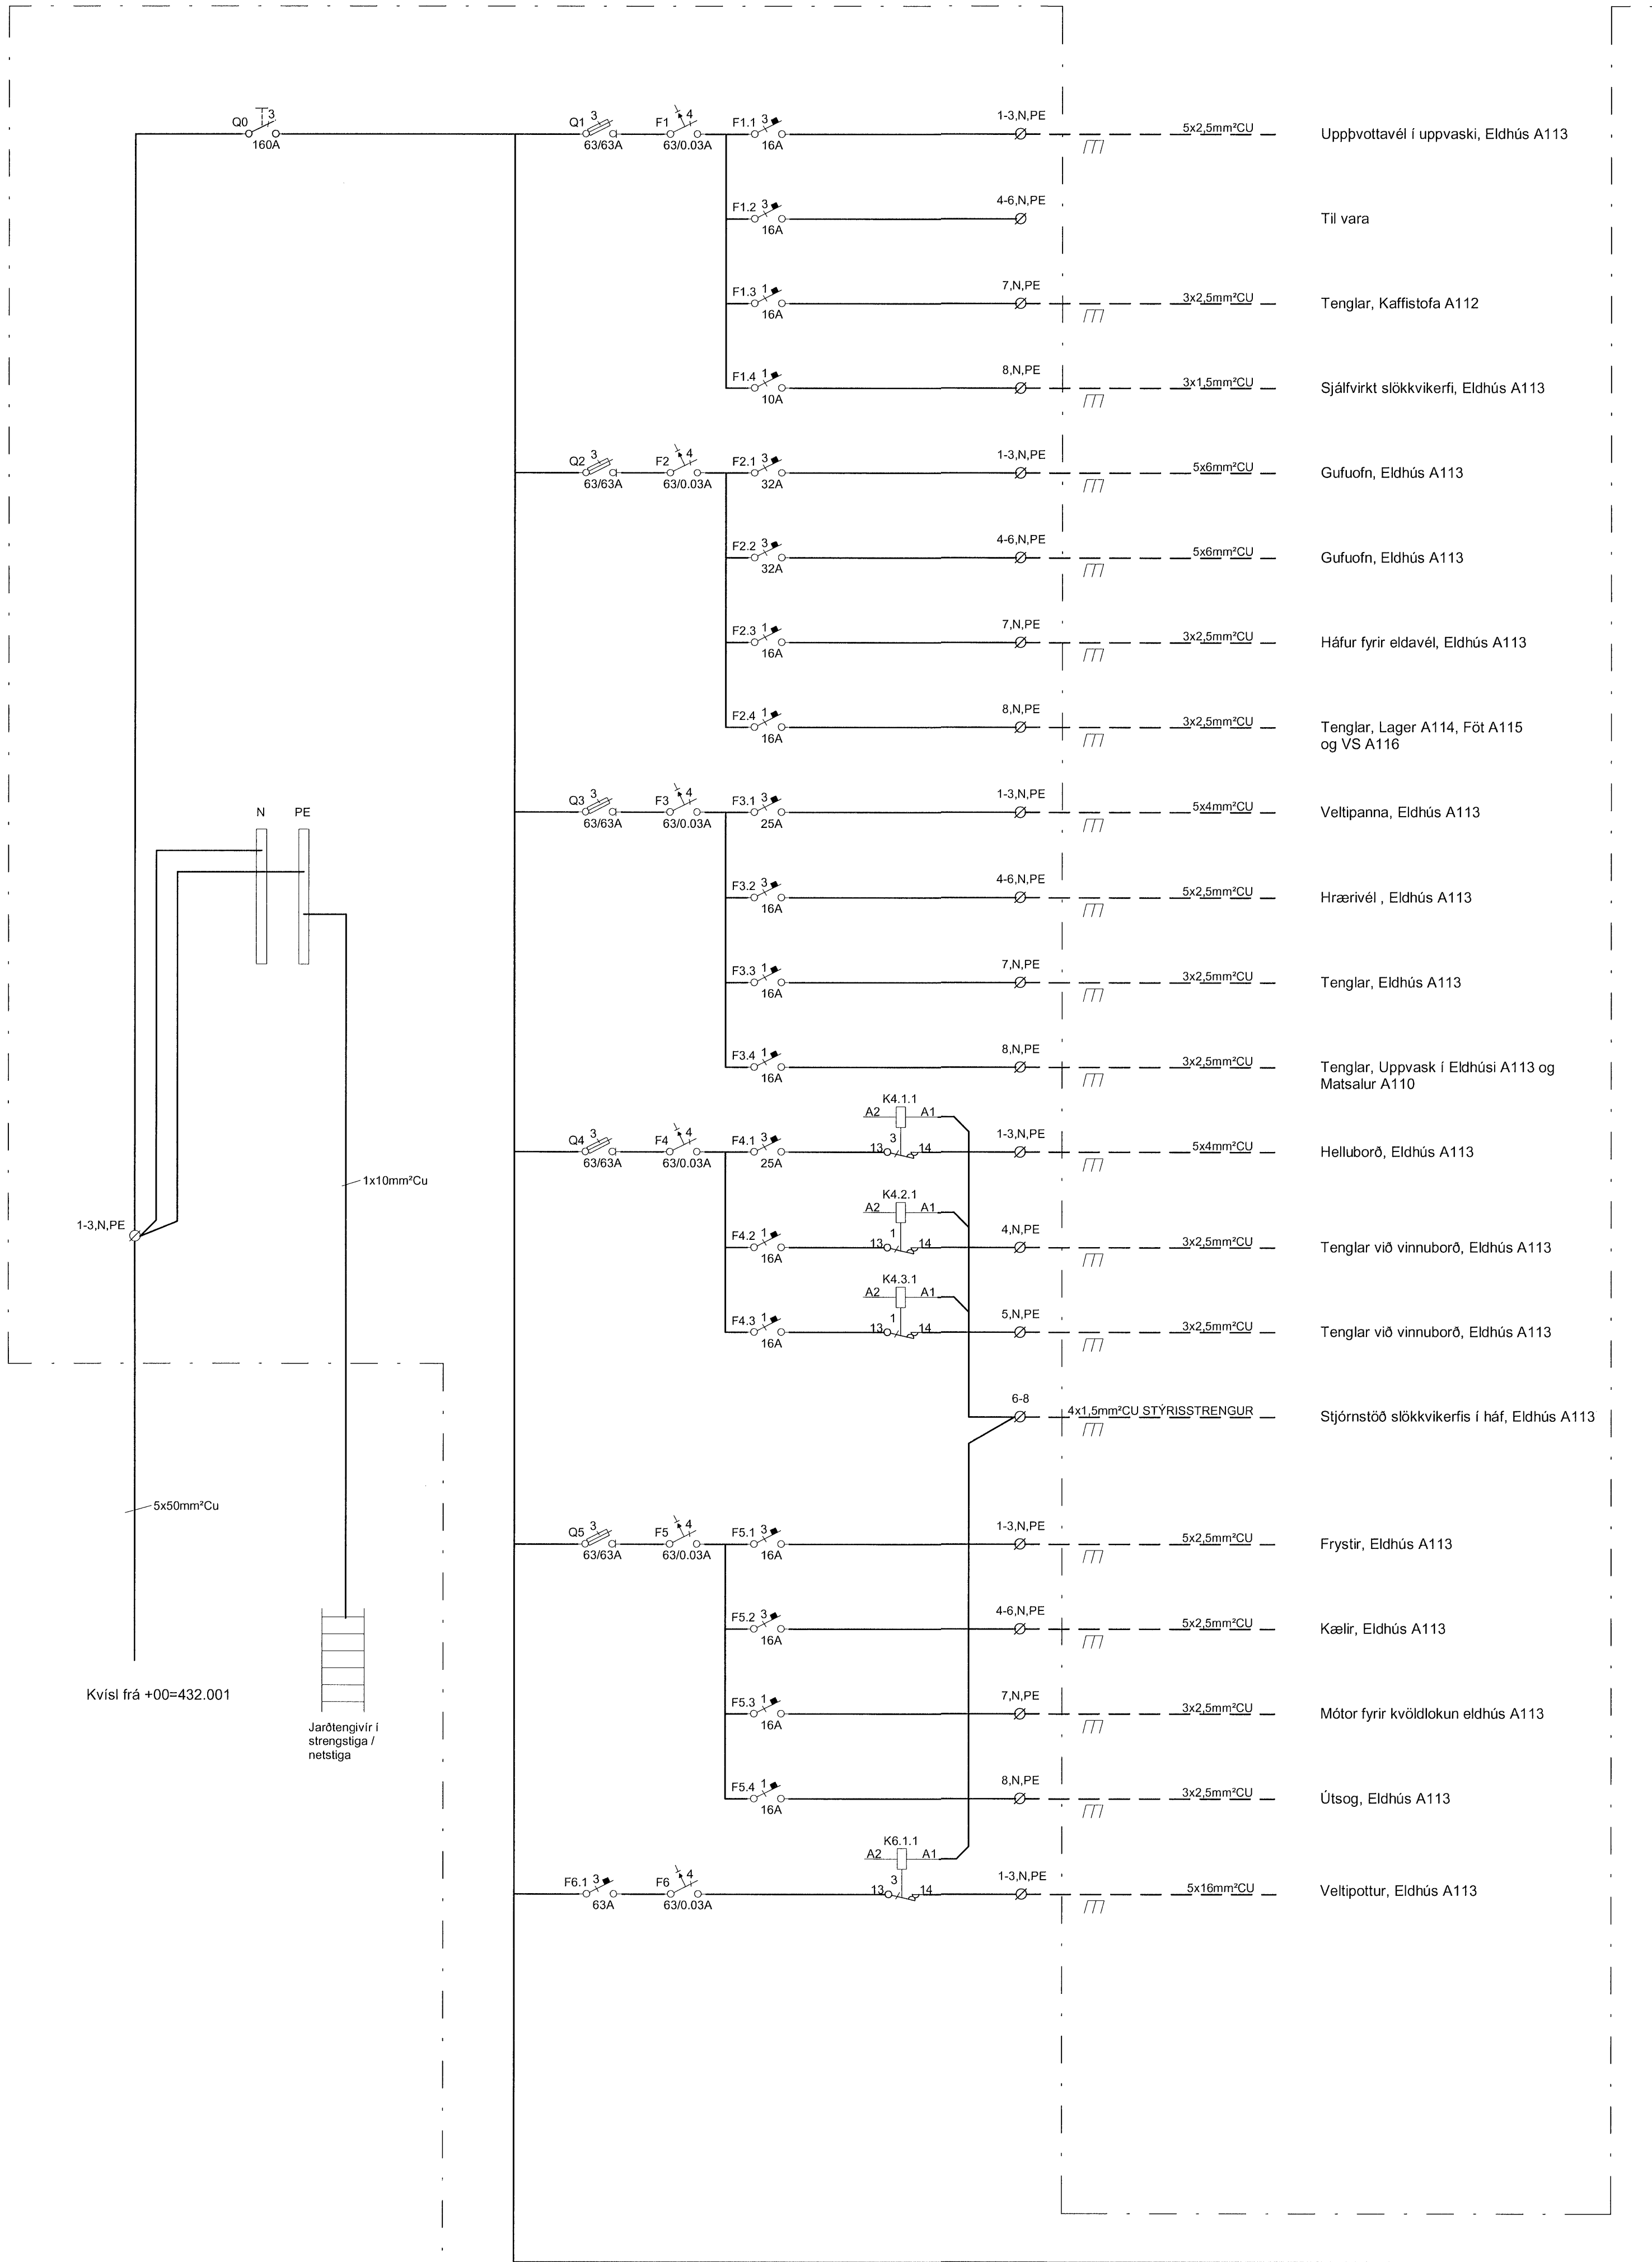


Greinatafla +01=433.002

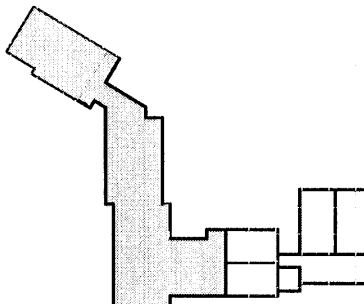

Verkeikning

Útg.	Dags.	Skýring	Br.af.
 VA VINNISTOFA ARKITEKTA Borgartún 6 105 Reykjavík sími: 530 6990 vaarkitektar@vaarkitektar.is www.vaarkitektar.is			
 VSÓ RÁÐGJÖF Borgartún 20 105 Reykjavík sími: 585 9000 vso@vso.is www.vso.is			
			
Rafkerfi, einlinnumynd Greinatafla +01=433.002 EPNI:			
SAMB: HÖNNUNARSTJÓRI: Magdalena Sigurðardóttir KT: 260485-2459			
Grunnskóli Húnaþingi vestra, viðbygging Kirkjubraut 1, Hvammstanga			
VERKKAUPI: Húnaþing vestra KENNITALA VERKKAUPA: 570480-0149			
19300 RD-TG1-02			
MÆLIKVARÐI: 1 : 1 FRUMSTÆRÐ BLADS: A1			
TEIKNAB AF: BS / LL YFIRFARID: -			
DAGSETNING: 20.02.2020			
ÚTGEFANDI: Símon Unndórsson KENNITALA: 110856-7769			
ATH: Öll mál skulu tekið á staðnum áður en smíði hefst. Önnarmál i gögnum skal án tafa tilkynna skriflega til hönnuða.			

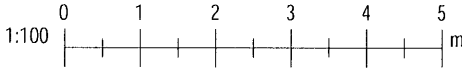

1:100